


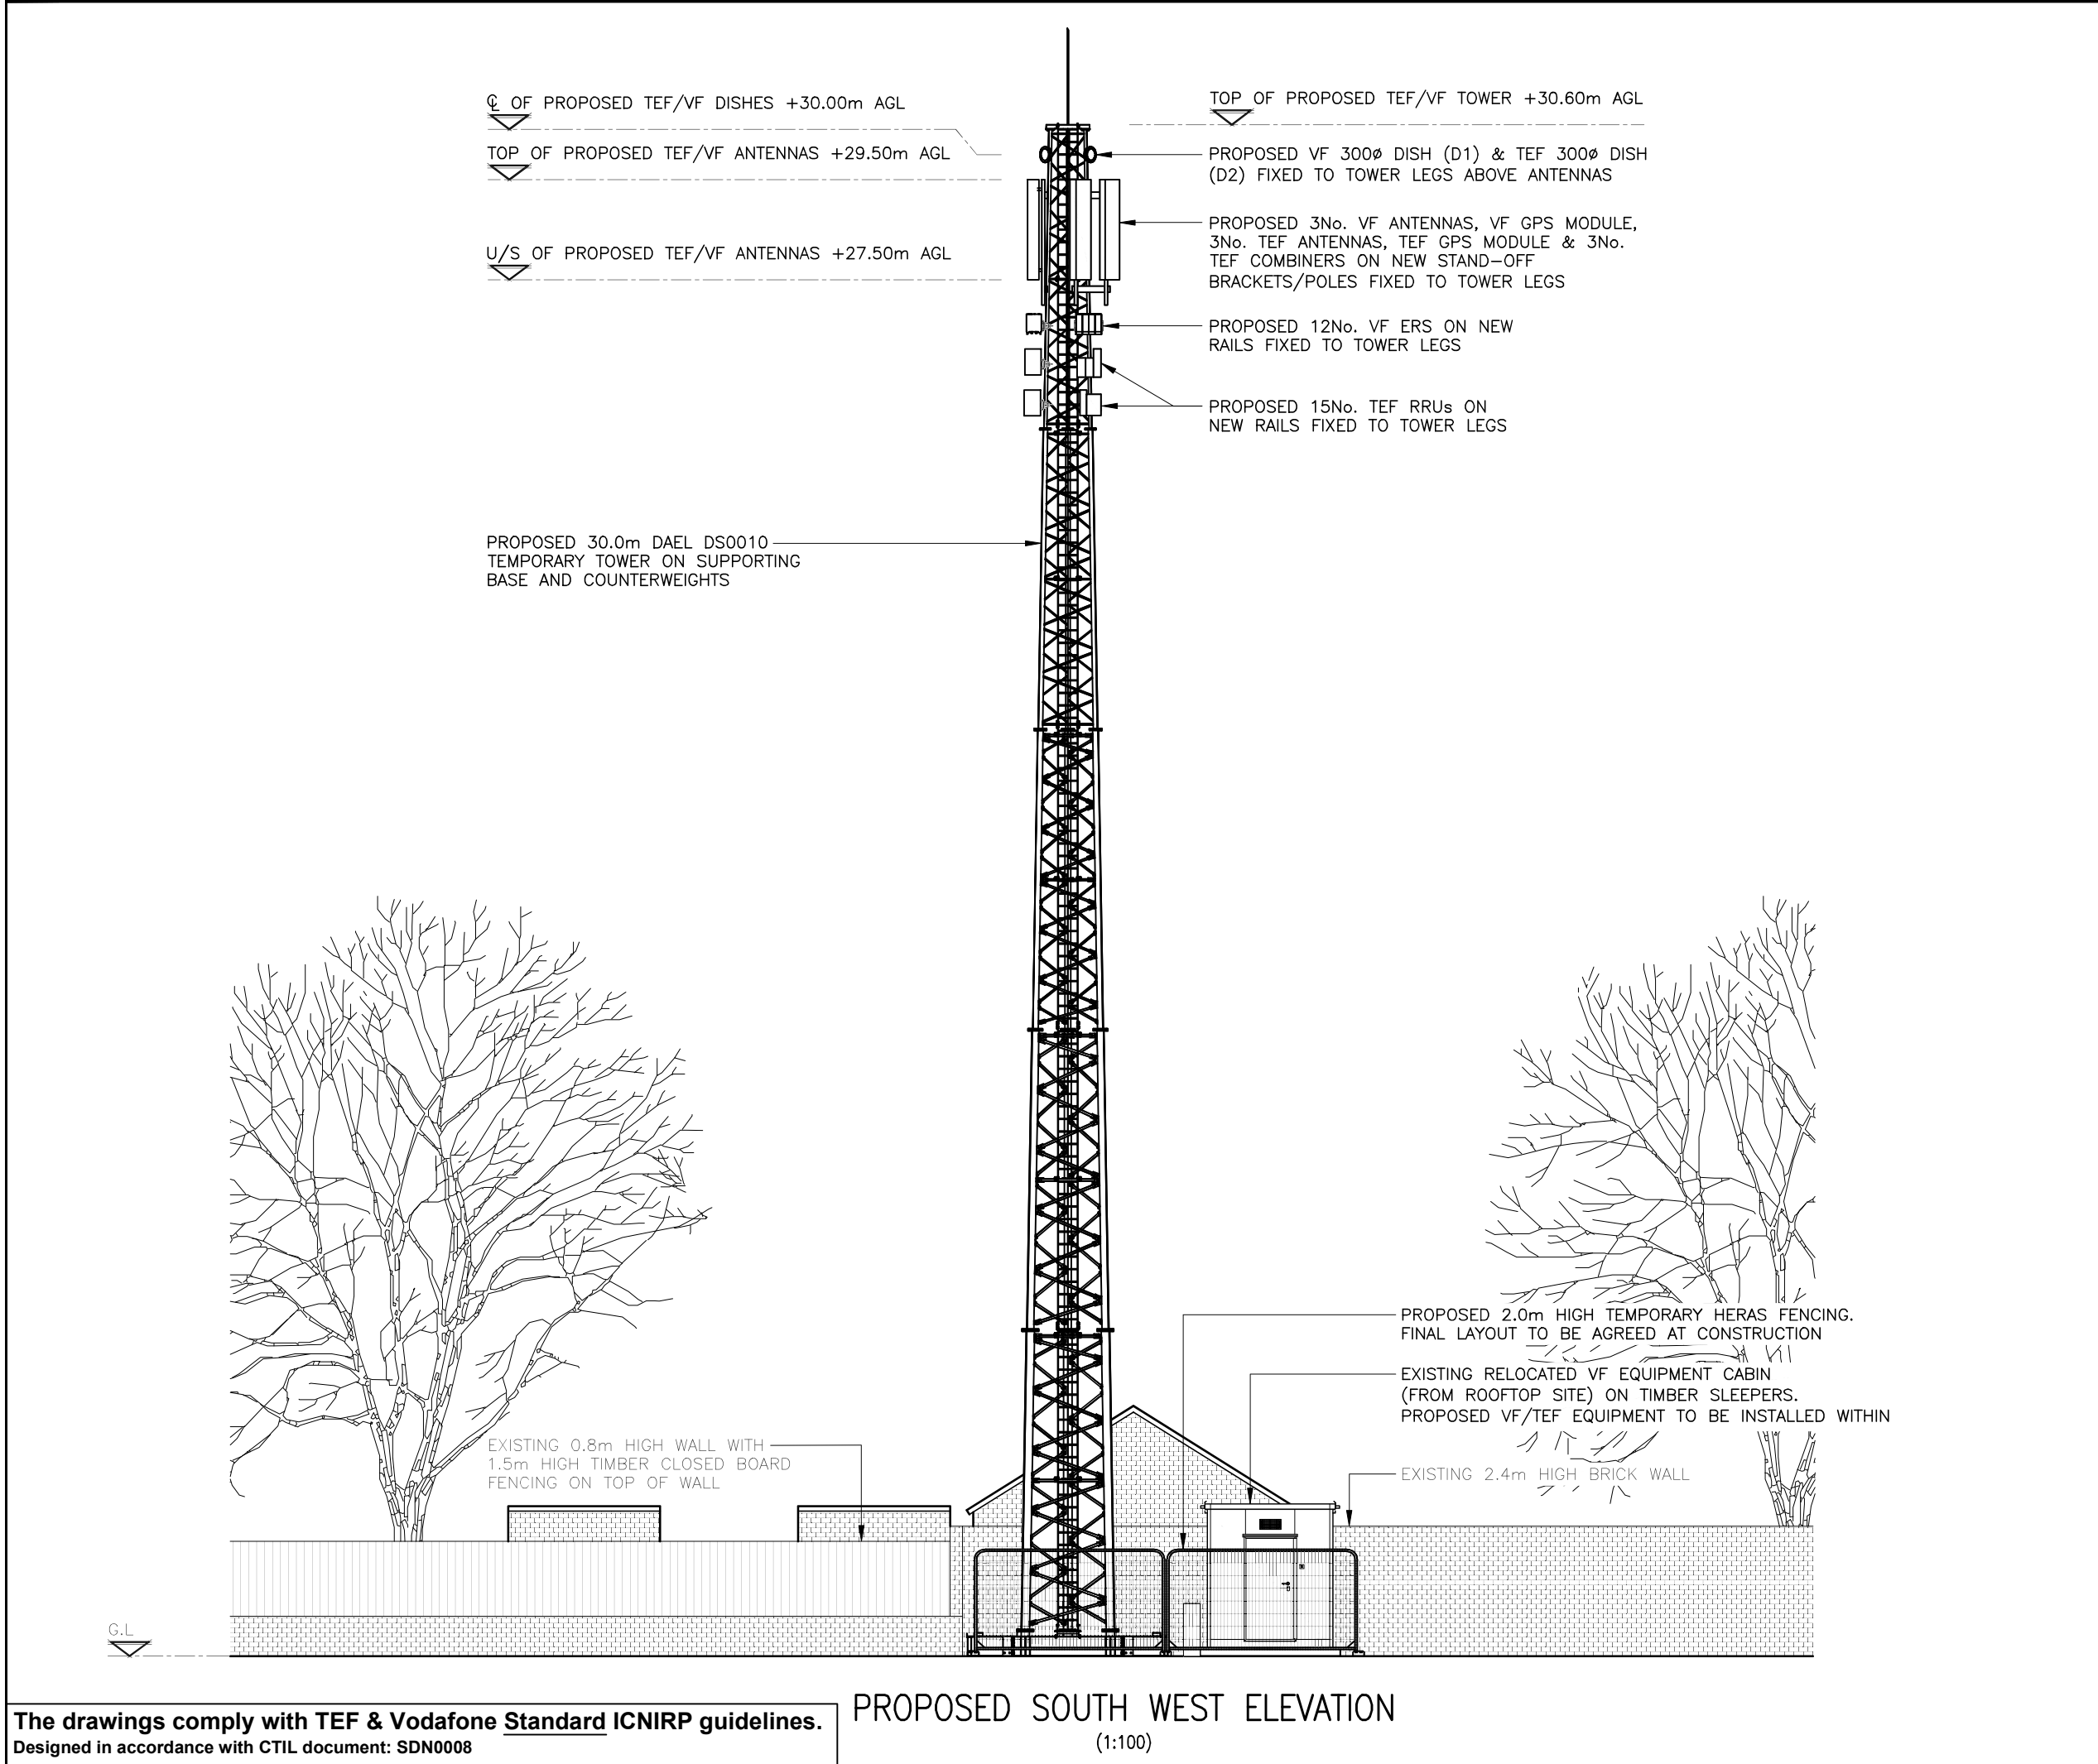

ALL DIMENSIONS ARE IN mm UNLESS NOTED OTHERWISE

N.G.R

E: 505435

N: 183868

NOTE:

EXISTING VF EQUIPMENT CABIN & A/C UNITS TO BE L+S FROM EXISTING ROOFTOP SITE (VF01384)

B	Cabin Relocated to Ground Level	SB	SBB	16.07.19
A	Issued for Approval	SB	SBB	21.05.19
REV	MODIFICATION	BY	CH	DATE

CLARKEtelecom

Unit E, Madison Place, Northampton Road,
Manchester, M40 5AG
Tel: 0161 785 4500
Fax: 0161 785 4501
Web: www.clarke-telecom.com

O₂

vodafone

CTIL - NON-BEACON

Cell Name			Opt.		
WELLINGTON HOUSE TEMP			–		
Cell ID No					
CTIL	TEF	VF			
242431	087061	15885			
Site Address / Contact Details					
WELLINGTON HOUSE 4–10 COWLEY ROAD UXBRIDGE UB8 2XW					
Drawing Title: PROPOSED SITE ELEVATION					
Purpose of issue: PLANNING			Dwg Rev:		
Drawing Number: 300			B		
Surveyed By: SBB		Original Sheet Size: A3	Pack Issue:		
Drawn: SB	Date: 21.05.19	Checked: SBB	Date: 21.05.19		
			B		

The drawings comply with TEF & Vodafone Standard ICNIRP guidelines.
Designed in accordance with CTIL document: SDN0008

PROPOSED SOUTH WEST ELEVATION
(1:100)