
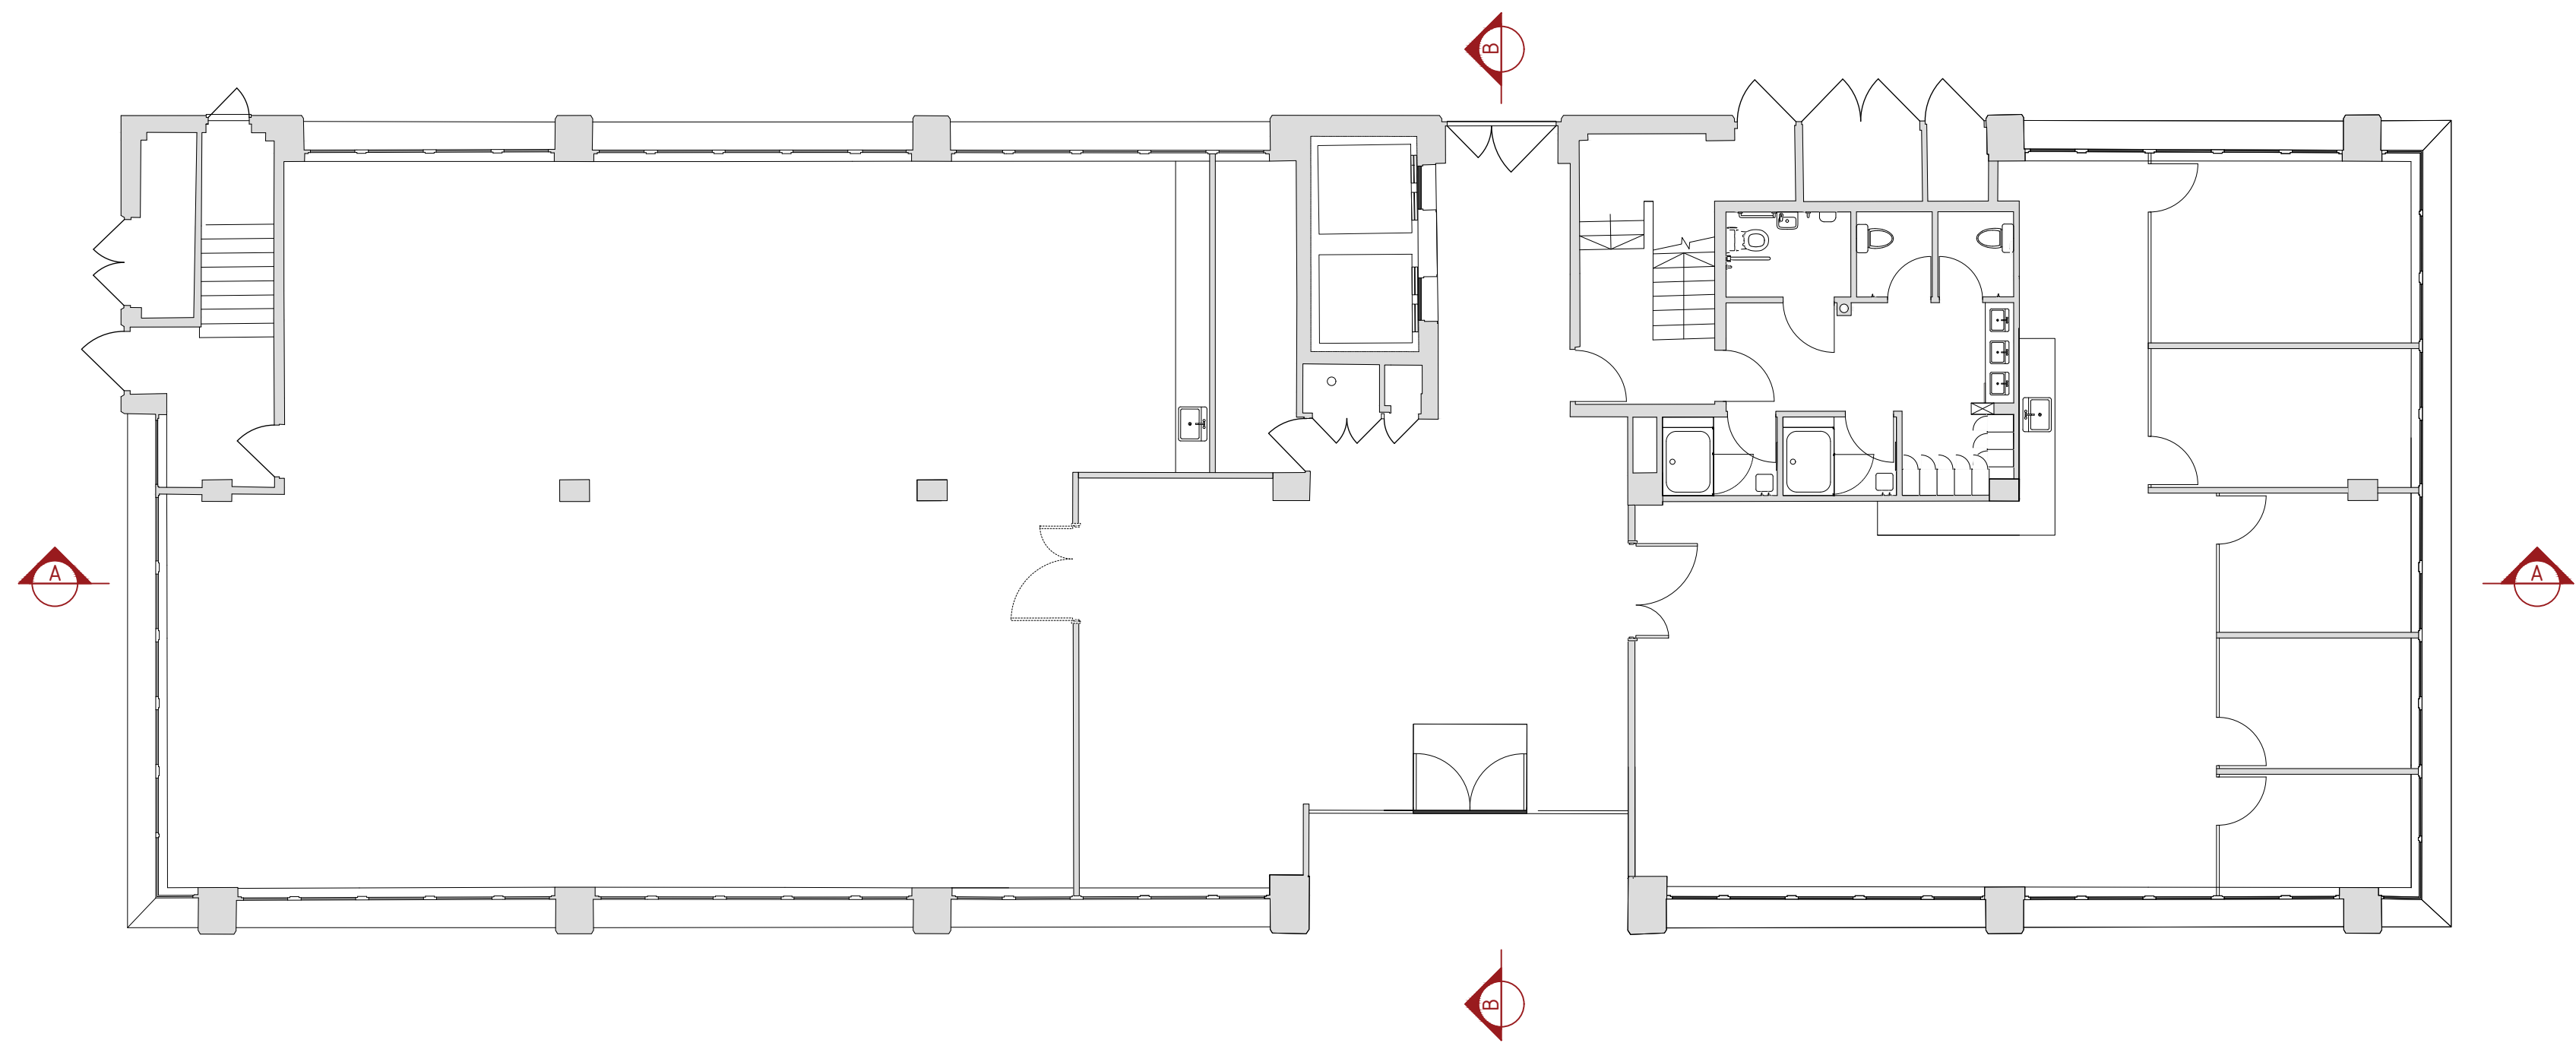


NOTE:
Drawings are for planning
application purposes only.

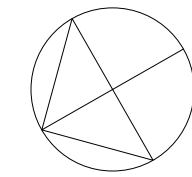


Existing Ground Floor Plan

GIA - 507sqm

New entrance door. Style and
colour to match the existing.

New building core to allow for
separate access to the
proposed residential floors. New
core to house stairwell and
2no. passenger lifts.

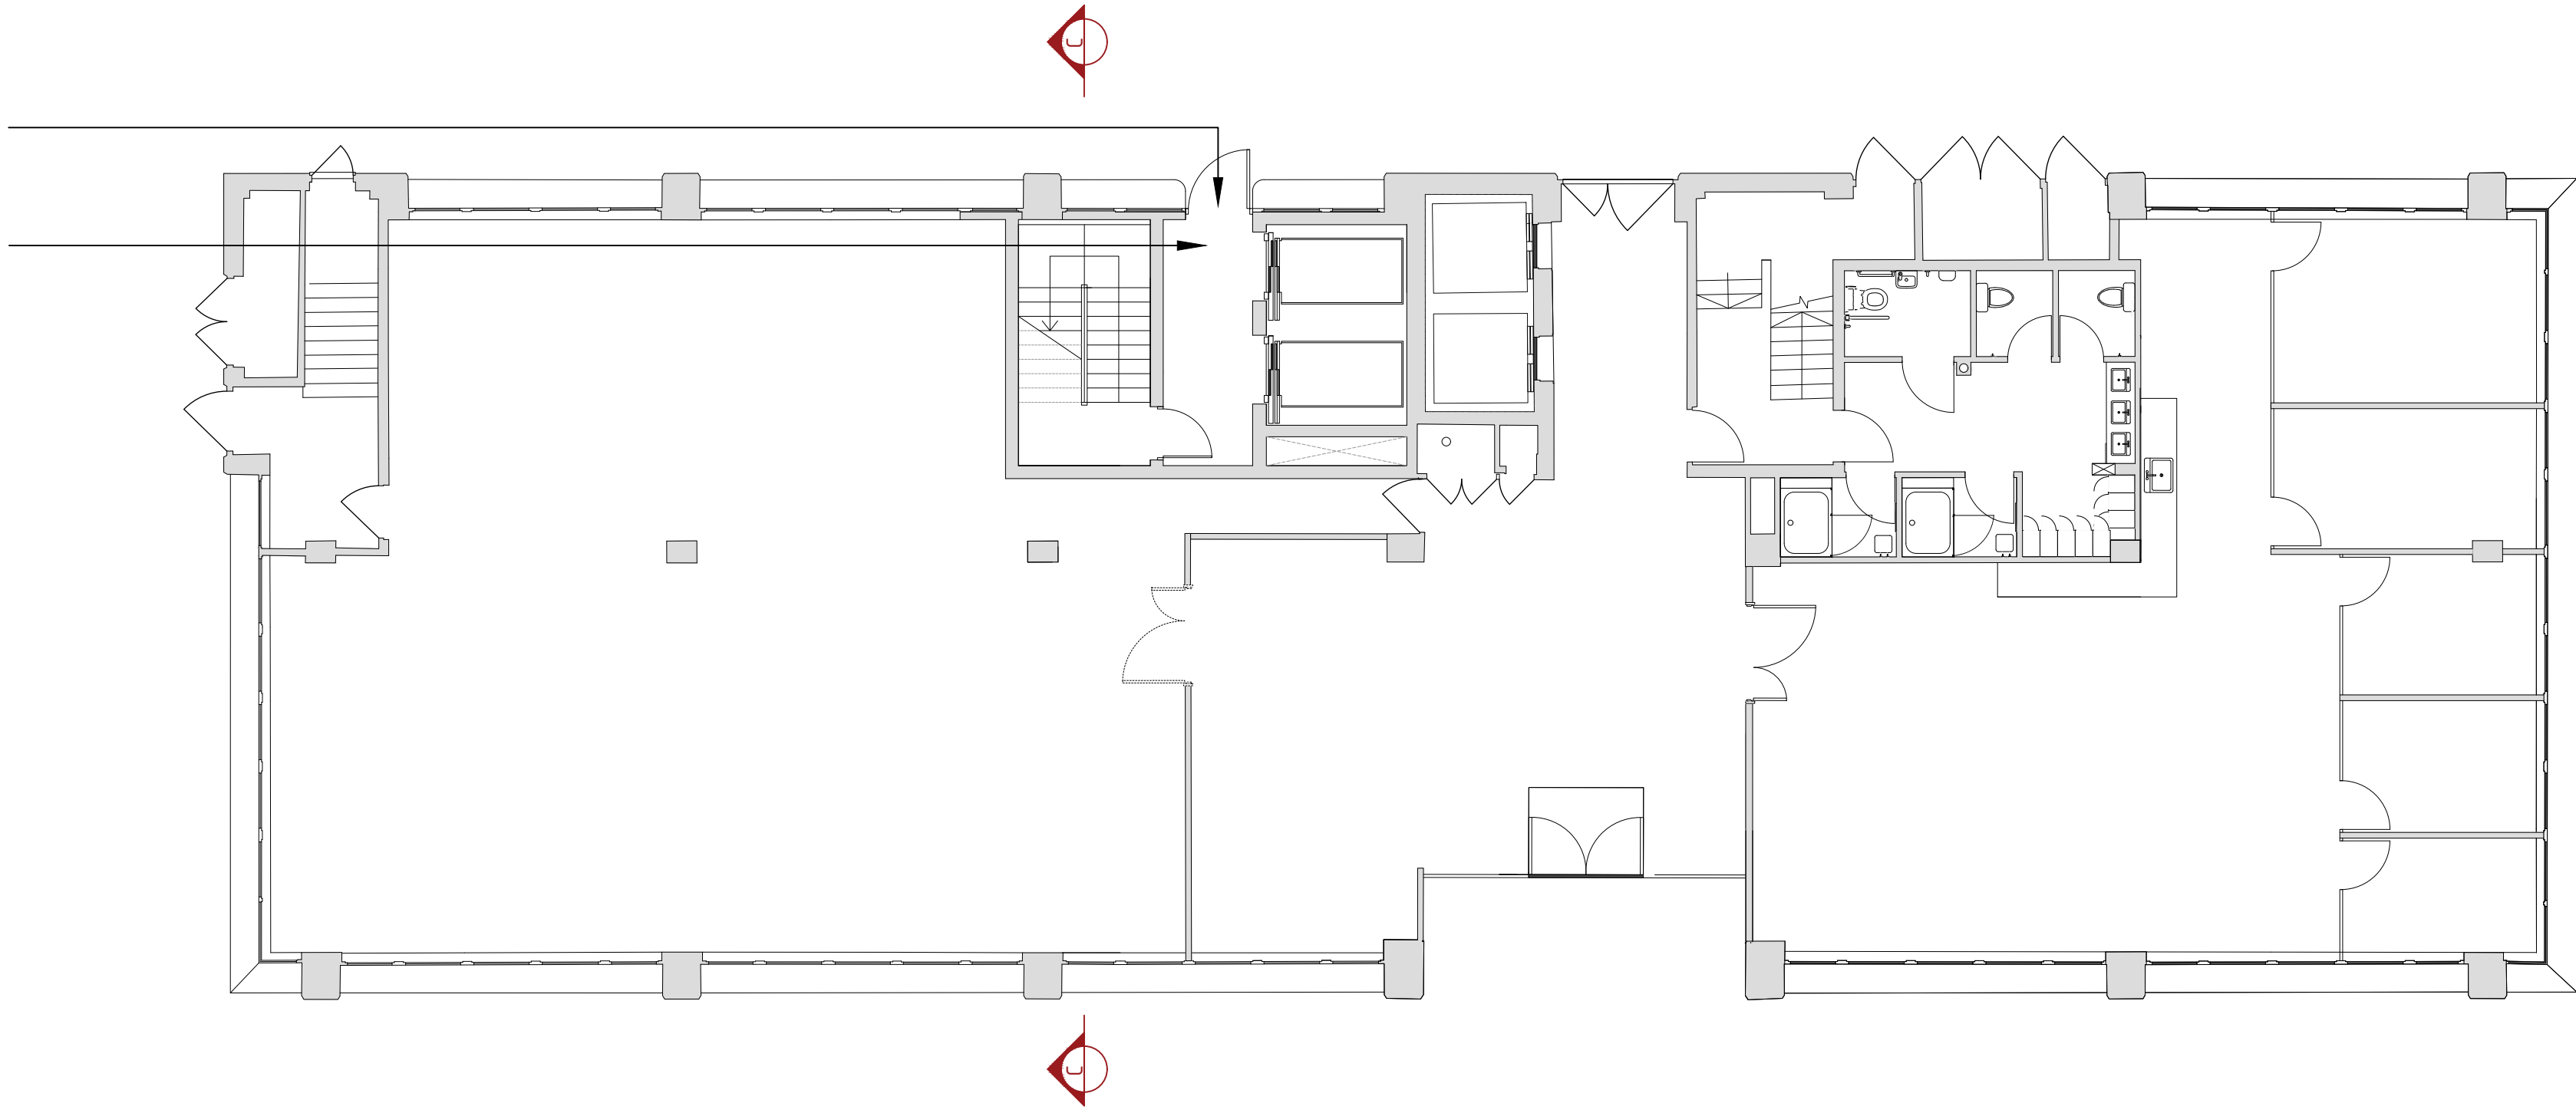

Proposed Ground Floor Plan

GIA - 507sqm

Date 27/02/23		Drawn	Project title The Junction – Prior Approval for Residential Extension	Drawing title Existing & Proposed Ground Floor Plans	Client Dunmoore	Rev	 WESTON ALLISON WRIGHT 01604 491227 info@w-a-w.co.uk www.w-a-w.co.uk	Drawing No. 4780/003	A1
		Checked						Scale 1:100	Rev -/-
								Project Junction	