


NOTE:
Drawings are for planning
application purposes only.

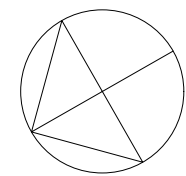

3 metres @ 1:20
1.5 metres @ 1:10

2 1

1 0.5

0 0

15 metres @ 1:100
8 metres @ 1:50

7

13

6

11

5

9

4

7

3


5

2

3

1

0

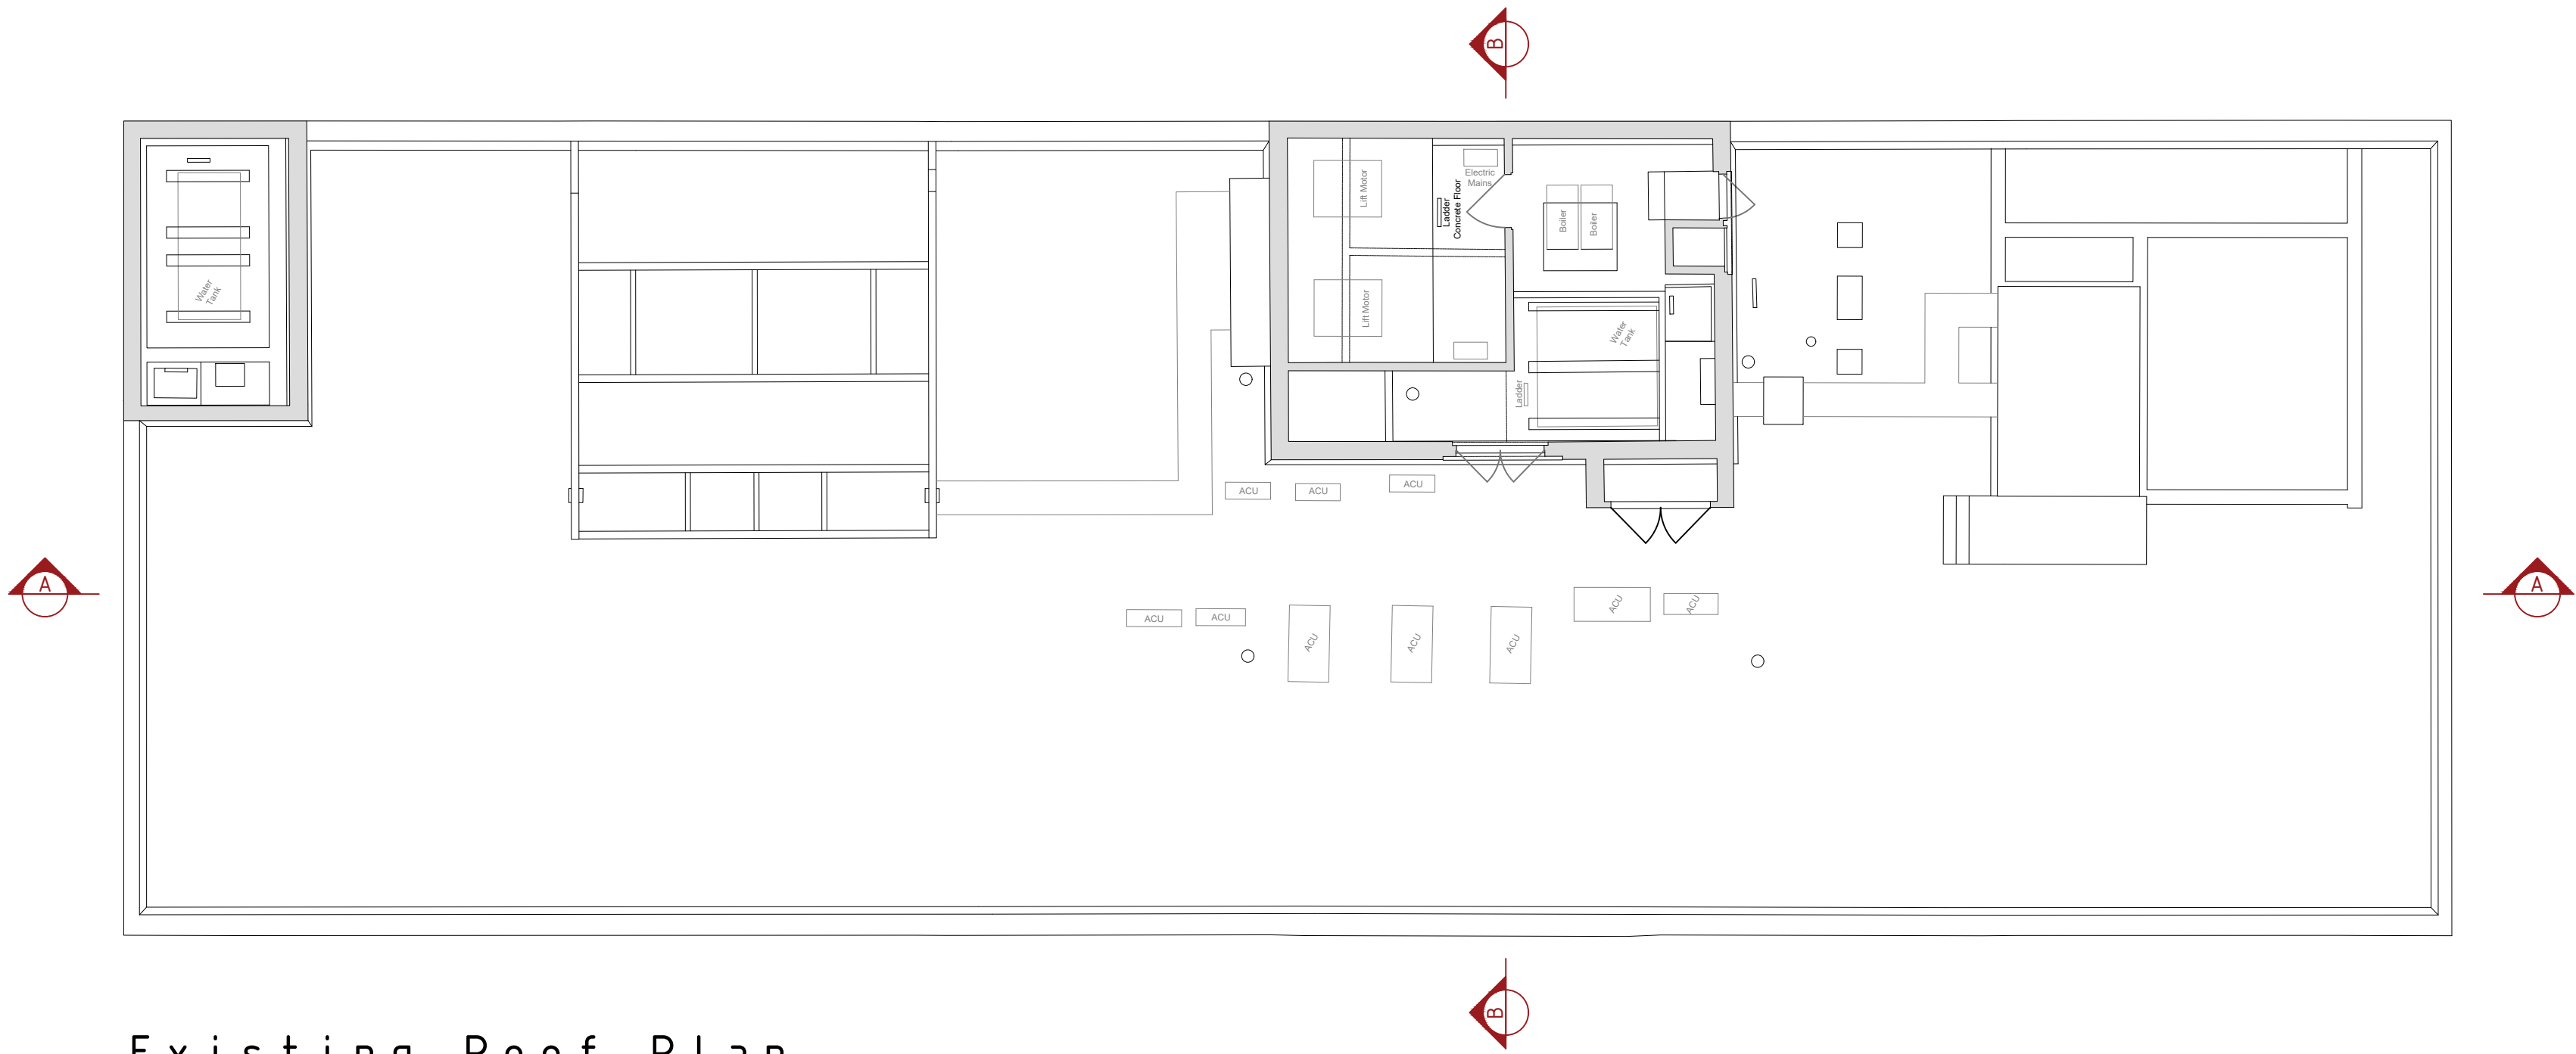

Existing Roof Plan

GIA - 53sqm (covered plant areas)

Date 27/02/23	Drawn	Project title The Junction – Prior Approval for Residential Extension	Drawing title Existing Roof Plan	Client Dunmoore	Rev		Drawing No.	4780/007	A1
	Checked						Scale	1:100	Rev
							Project	Junction	