
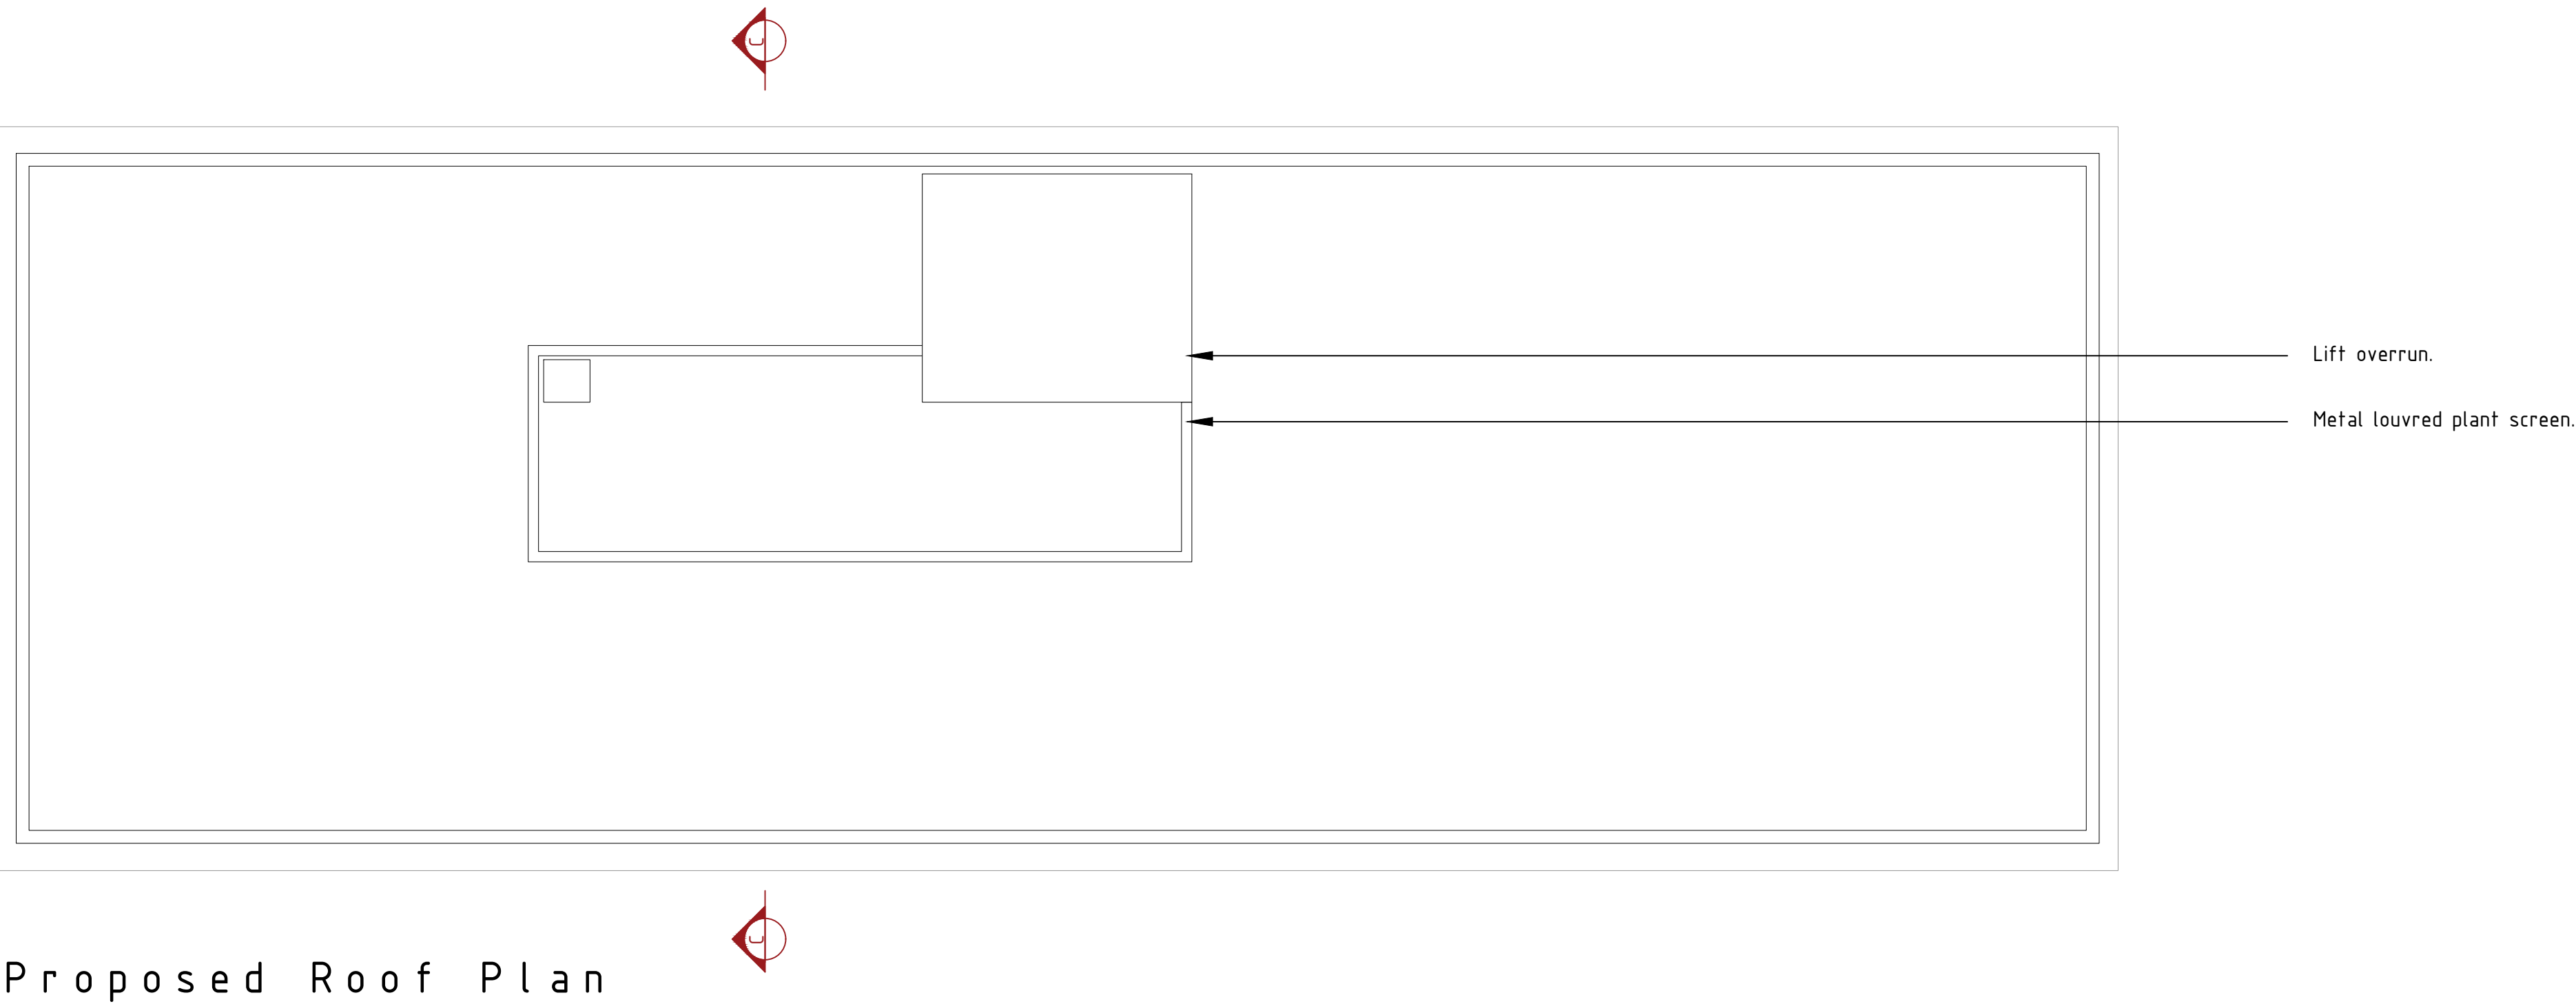
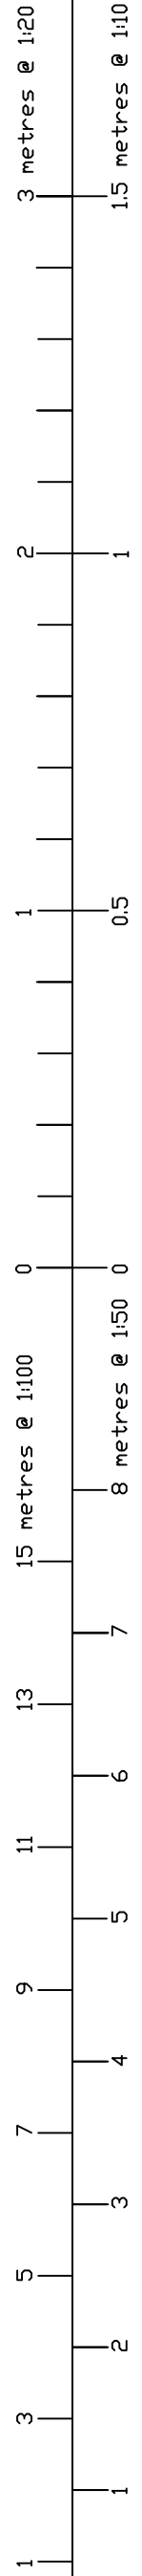


NOTE:
Drawings are for planning
application purposes only.

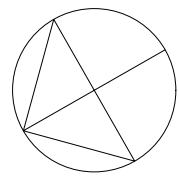

Date	Drawn	Project title	Drawing title	Client	Rev	 WESTON ALLISON WRIGHT 01604 491227 info@w-a-w.co.uk www.w-a-w.co.uk	Drawing No.	A1
27/02/23	Checked						The Junction – Prior Approval for Residential Extension	Proposed Roof Plan
		Project Junction						