



New building core to allow for separate access to the proposed residential floors. New core to house stairwell and 2no. passenger lifts.

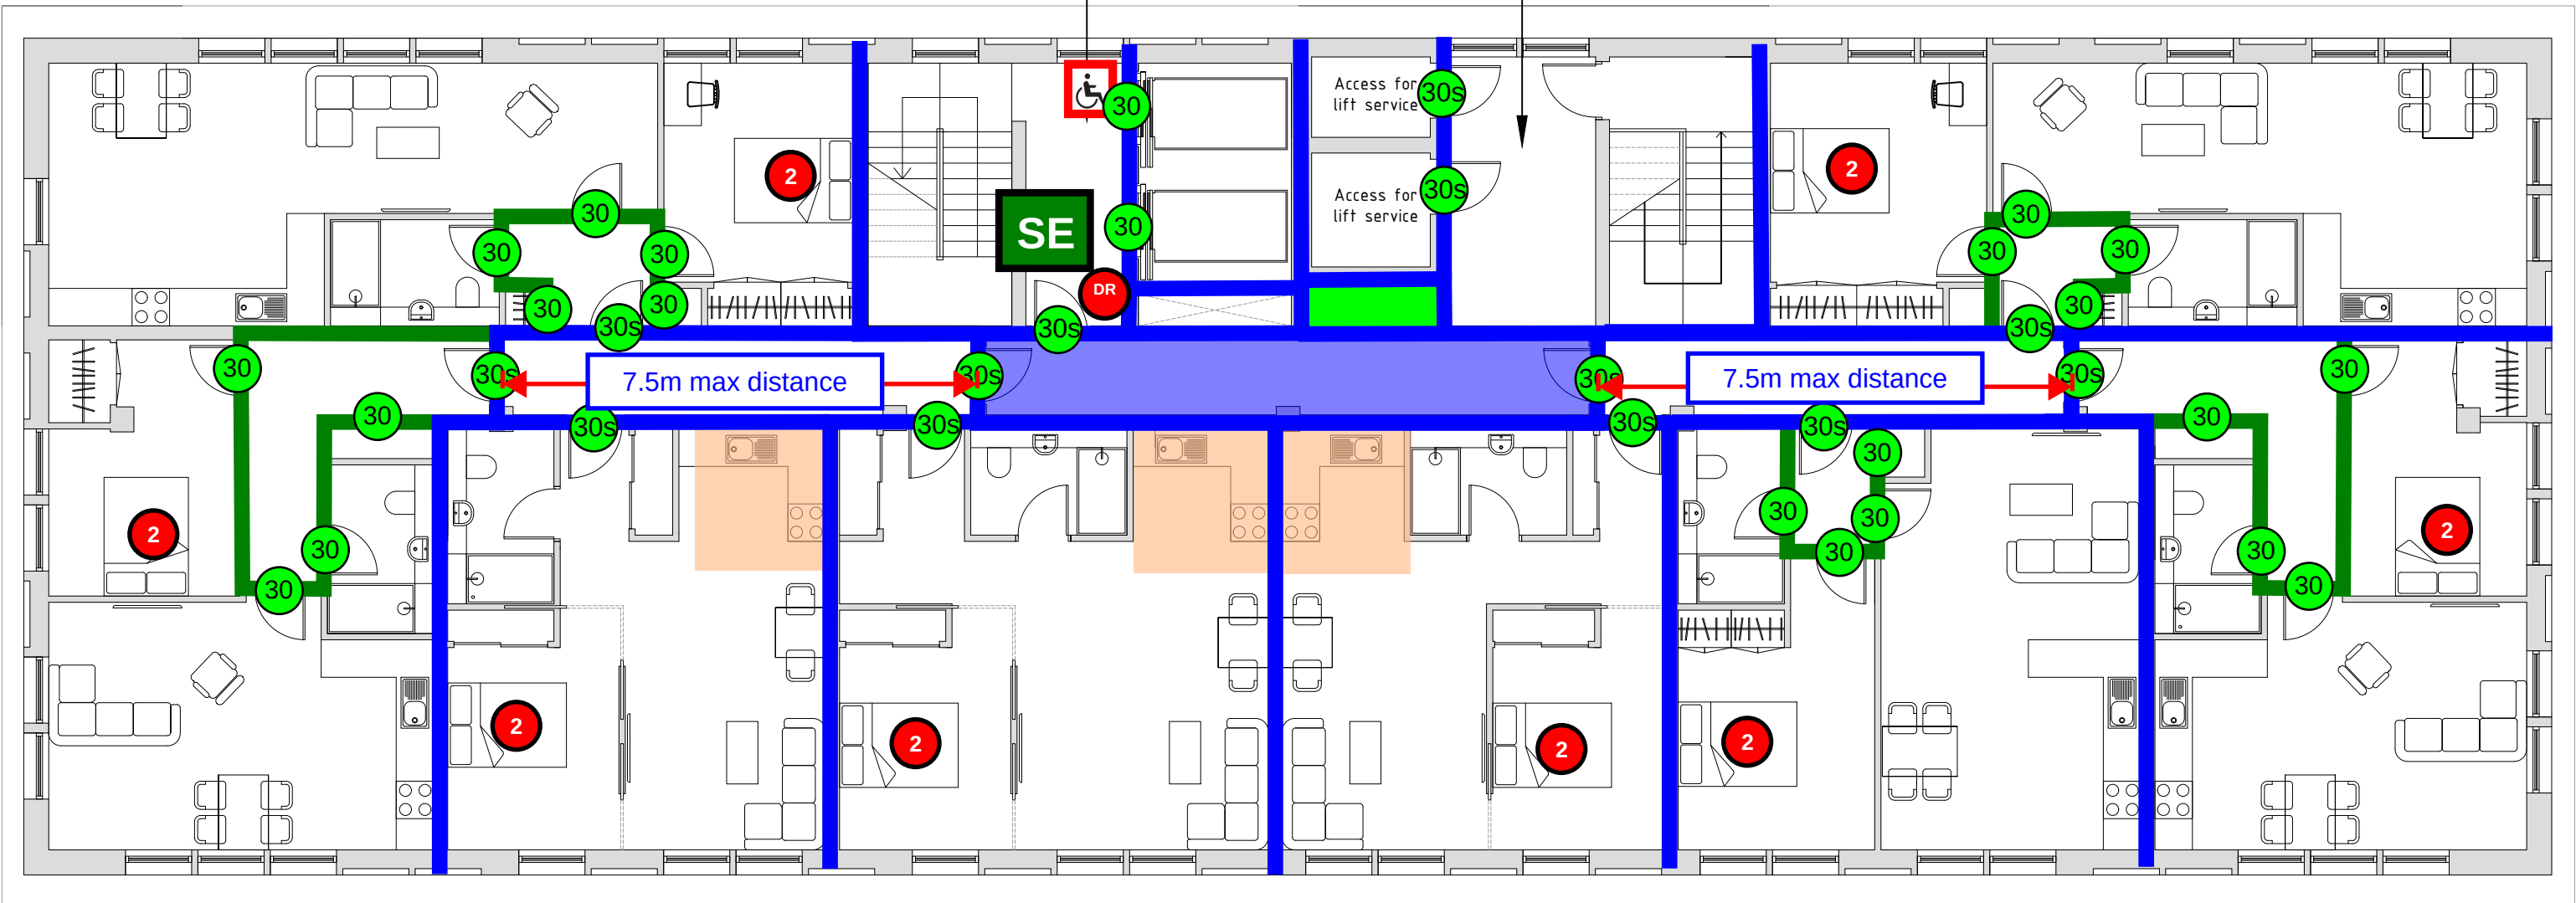

Existing central stair core only, continued to 4F to allow for access to service existing lifts from above.

Proposed Fourth Floor Plan

New building core to allow for separate access to the proposed residential floors. New core to house stairwell and 2no. passenger lifts.

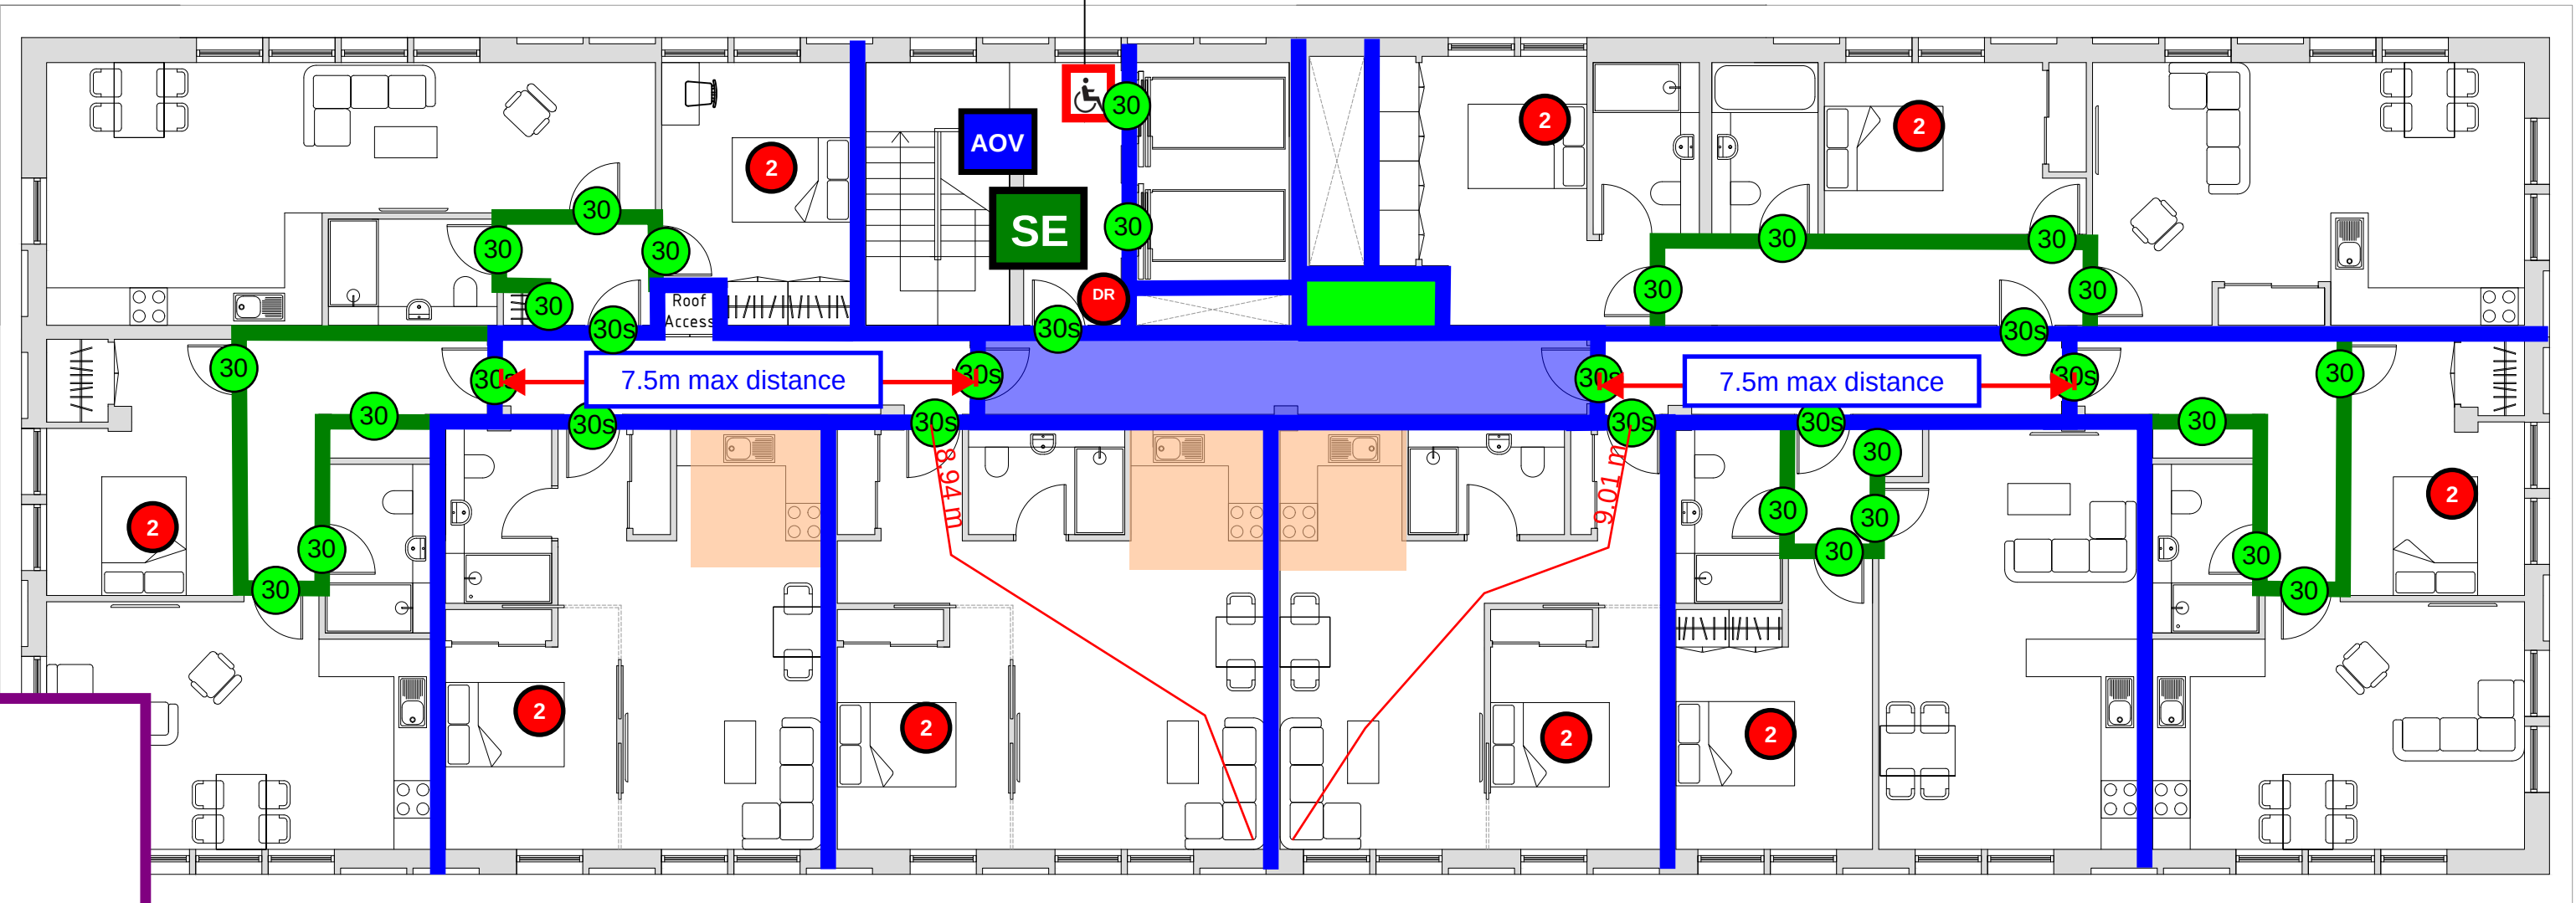

Proposed Fifth Floor Plan

60mins FR Construction

30mins FR Construction

AOV

Automatic Opening Vent 1.0m² (indicative only)

Area requiring enclosure

Mechanical Smoke Shaft

Smoke ventilated section of corridor

30s

30mins Fire Door, cold smoke seal (FD30S)

30

30mins Fire Door, no cold smoke seal (FD30S)

60s

60mins Fire Door, cold smoke seal (FD60S)

SE

Storey Exit

Sheet 1 of 2

Project Number

IBF2634

Title

4th & 5th Floor FR Construction

Date

23.02.2023

Revision

-

Initials

CB

Rev			

WESTON ALLISON WRIGHT

01604 491227

info@waw.co.uk

www.waw.co.uk

Drawing No.	4780/011	A1
Scale	1:100	Rev -/-
Project	Junction	