


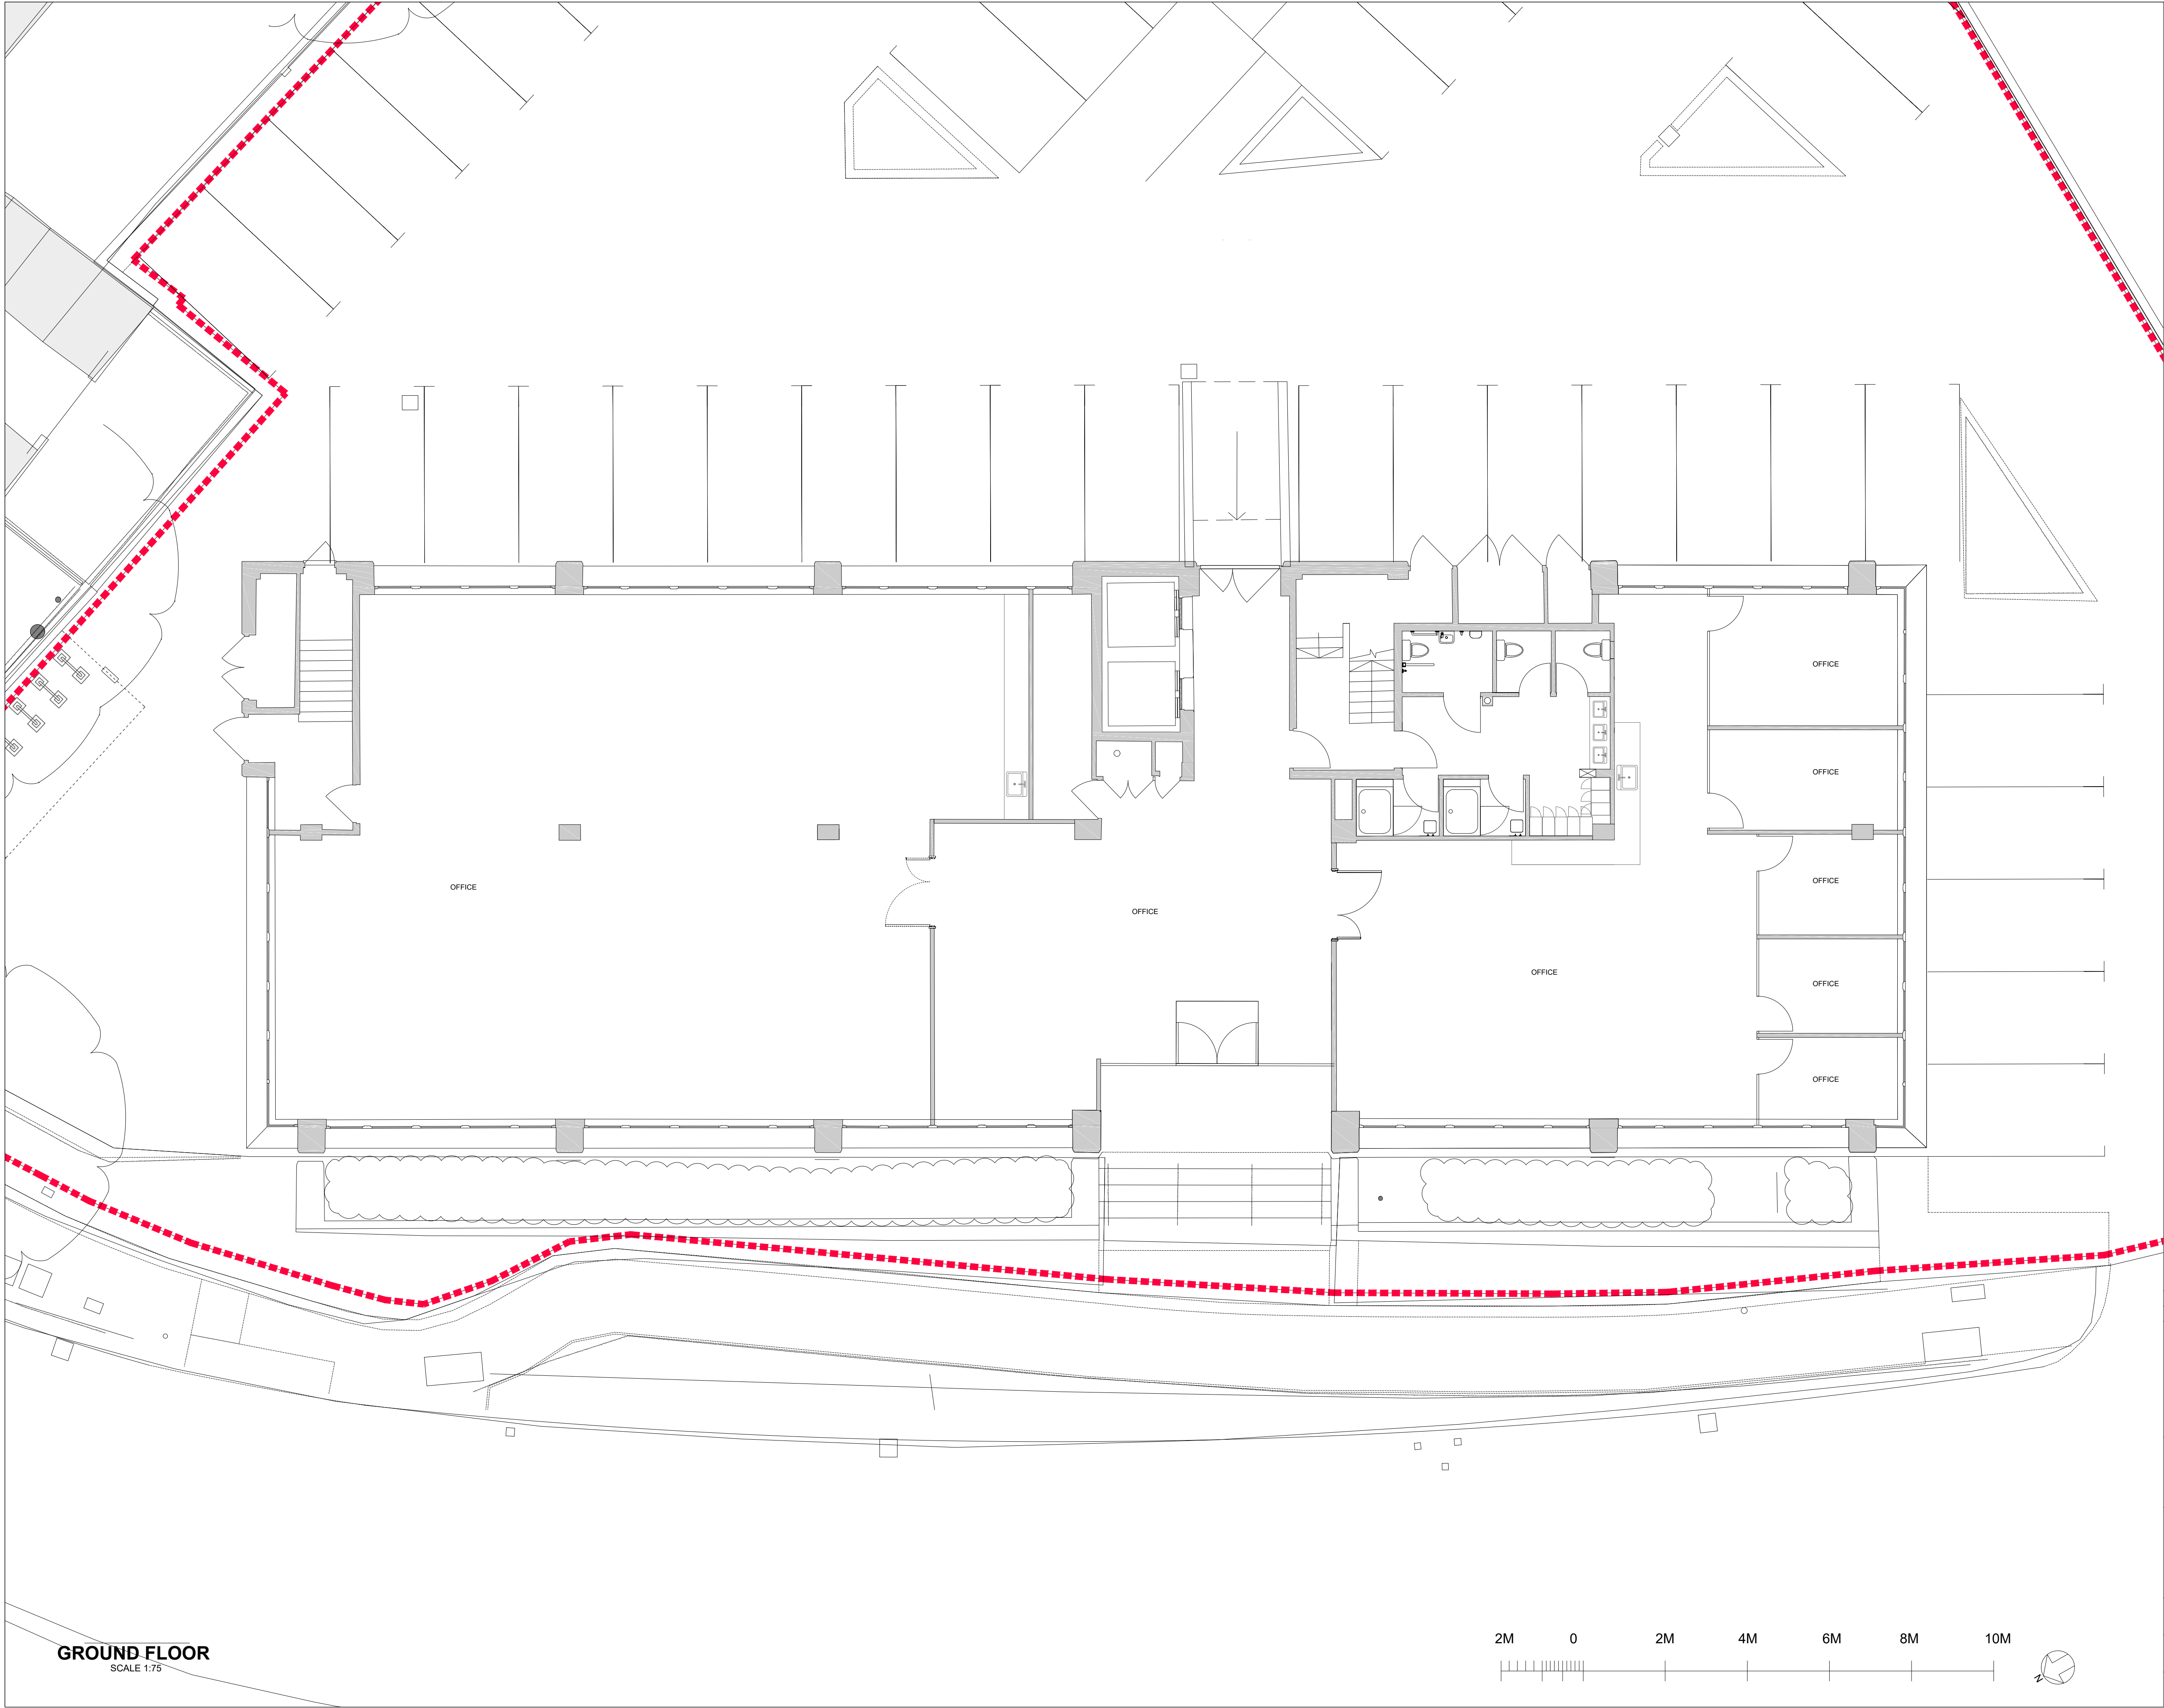

GROUND FLOOR
SCALE 1:75

2M 0 2M 4M 6M 8M 10M



Revision description	Date	Check	Rev
----------------------	------	-------	-----


 **STUDIO**
www.gf-studio.com
Unit 1 Office 7 - Hawthorn Business Park
165 Granville Road, London, NW2 2AZ
T: +44 (0) 208 1235320
E: info@gf-studio.com

Project
WELLINGTON HOUSE
4-10 COWLEY ROAD
UXBRIDGE, UB8 2XW

Drawing
EXISTING GROUND FLOOR PLAN

Drawn GO	Date 19/08/2024	Scale 1:75 @A1
Job number 2403	Drawing number GA 01 100	Revision A

COPYRIGHT 2024 GF STUDIO LIMITED - ALL RIGHTS RESERVED

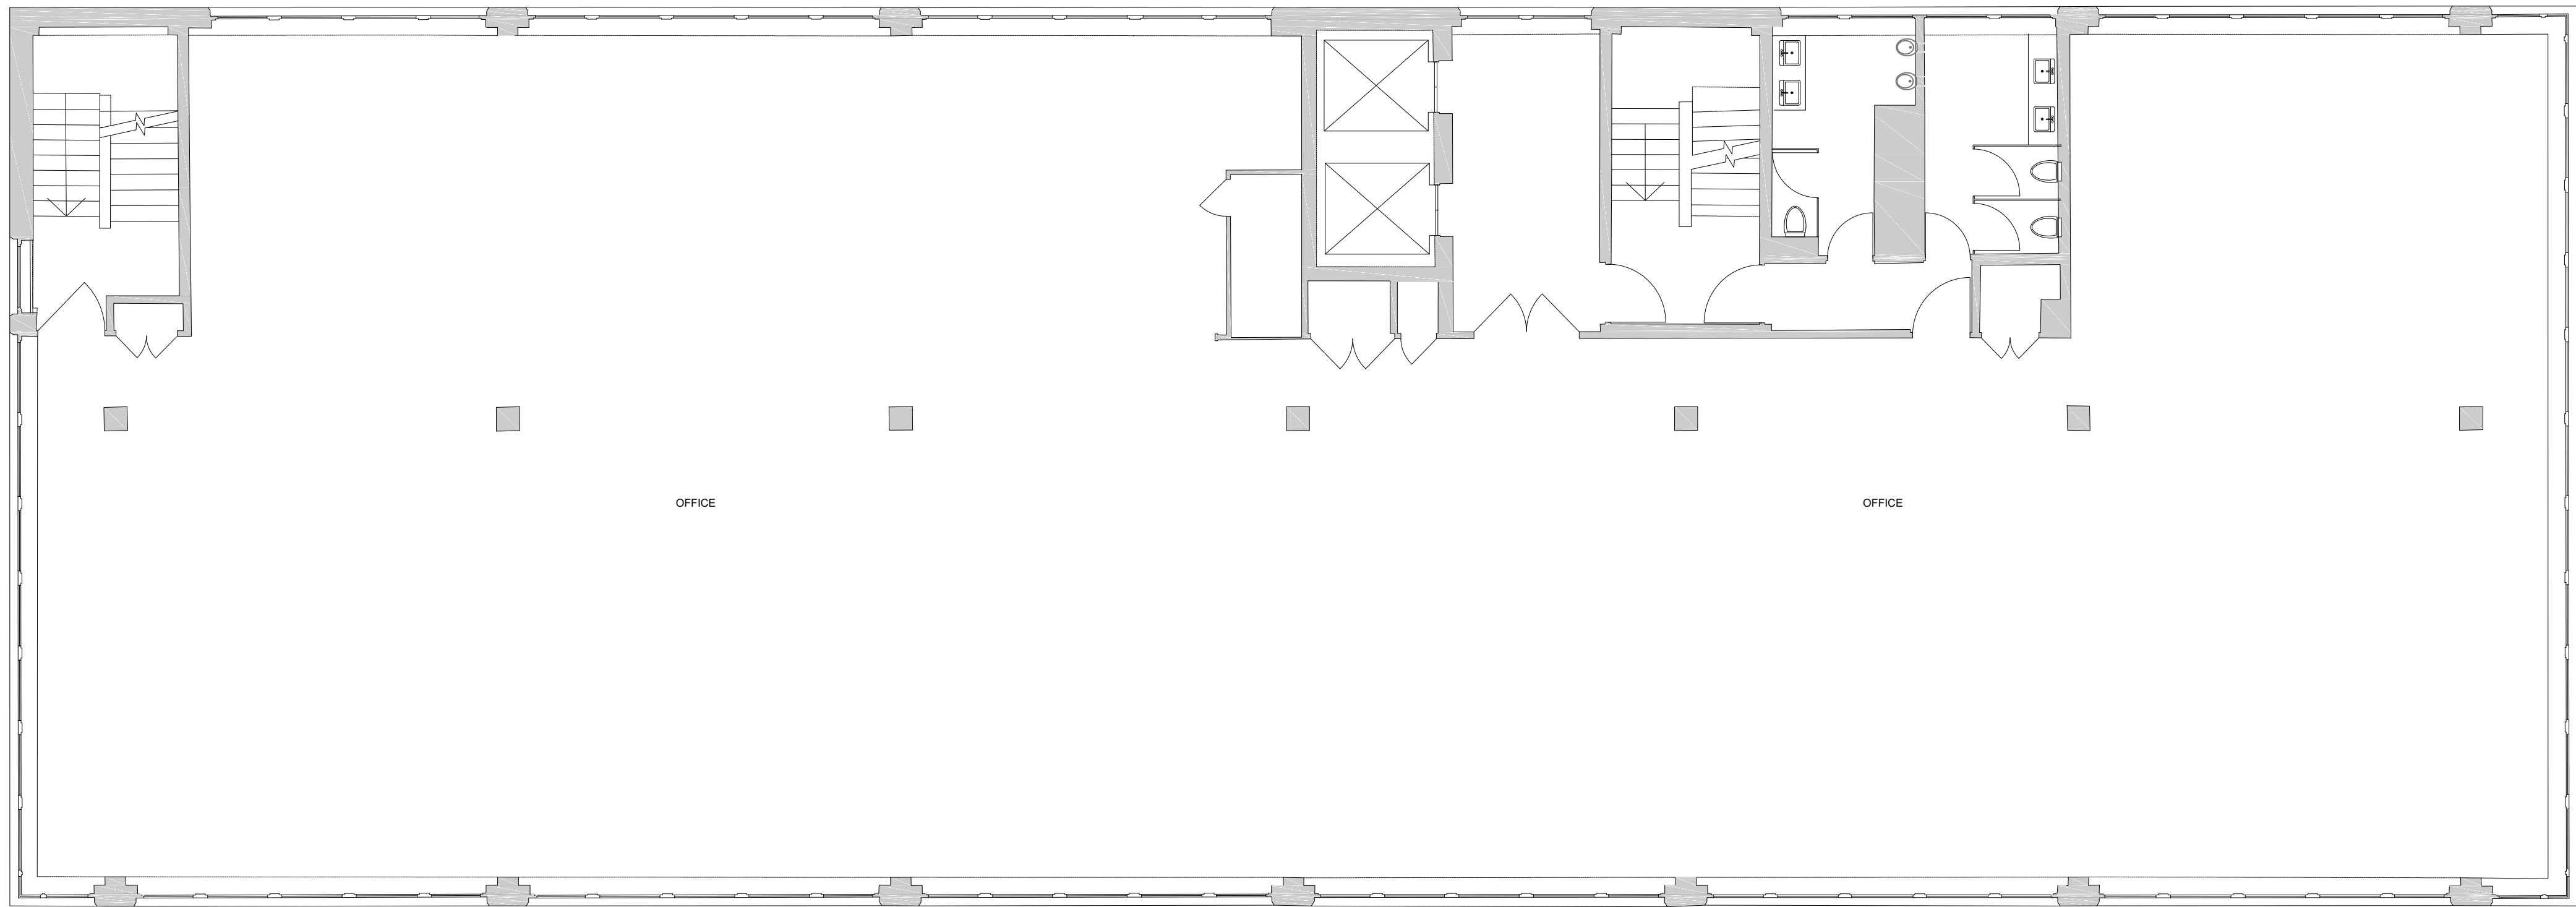

FIRST FLOOR
SCALE 1:75



Revision description	Date	Check	Rev
----------------------	------	-------	-----


 **STUDIO**
www.gf-studio.com
Unit 1 Office 7 - Hawthorn Business Park
165 Granville Road, London, NW2 2AZ
T: +44 (0) 208 1235320
E: info@gf-studio.com

Project
WELLINGTON HOUSE
4-10 COWLEY ROAD
UXBRIDGE, UB8 2XW

Drawing
EXISTING FIRST FLOOR PLAN

Drawn	Date	Scale
GO	19/08/2024	1:75 @A1
Job number	Drawing number	Revision
2403	GA 01 101	A

COPYRIGHT 2024 GF STUDIO LIMITED - ALL RIGHTS RESERVED

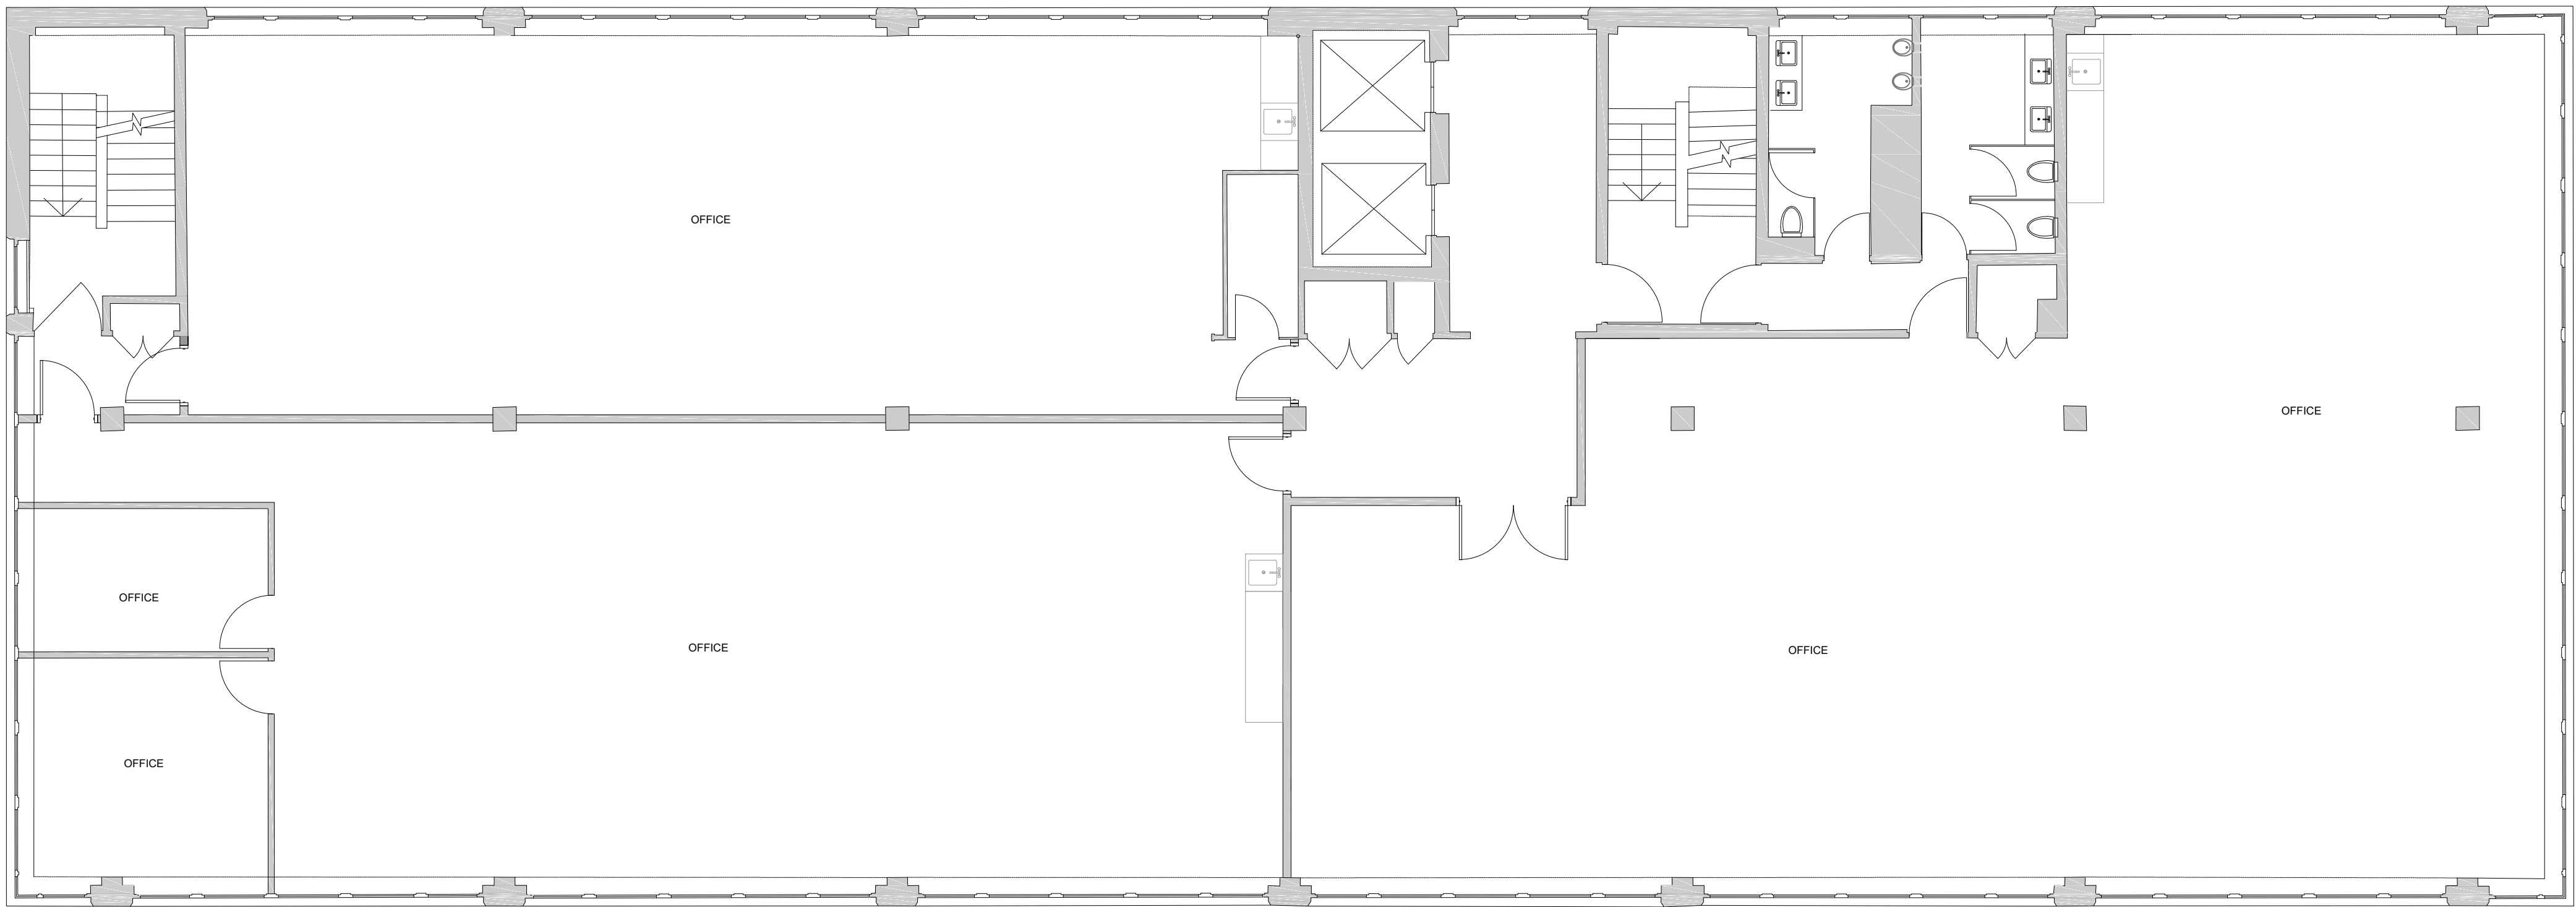

SECOND FLOOR
SCALE 1:75



Revision description	Date	Check	Rev
----------------------	------	-------	-----


 **STUDIO**
www.gf-studio.com
Unit 1 Office 7 - Hawthorn Business Park
165 Granville Road, London, NW2 2AZ
T: +44 (0) 208 1235320
E: info@gf-studio.com

Project
WELLINGTON HOUSE
4-10 COWLEY ROAD
UXBRIDGE, UB8 2XW

Drawing
EXISTING SECOND FLOOR PLAN

Drawn	Date	Scale
GO	19/08/2024	1:75 @A1
Job number	Drawing number	Revision
2403	GA 01 102	A

COPYRIGHT 2024 GF STUDIO LIMITED - ALL RIGHTS RESERVED

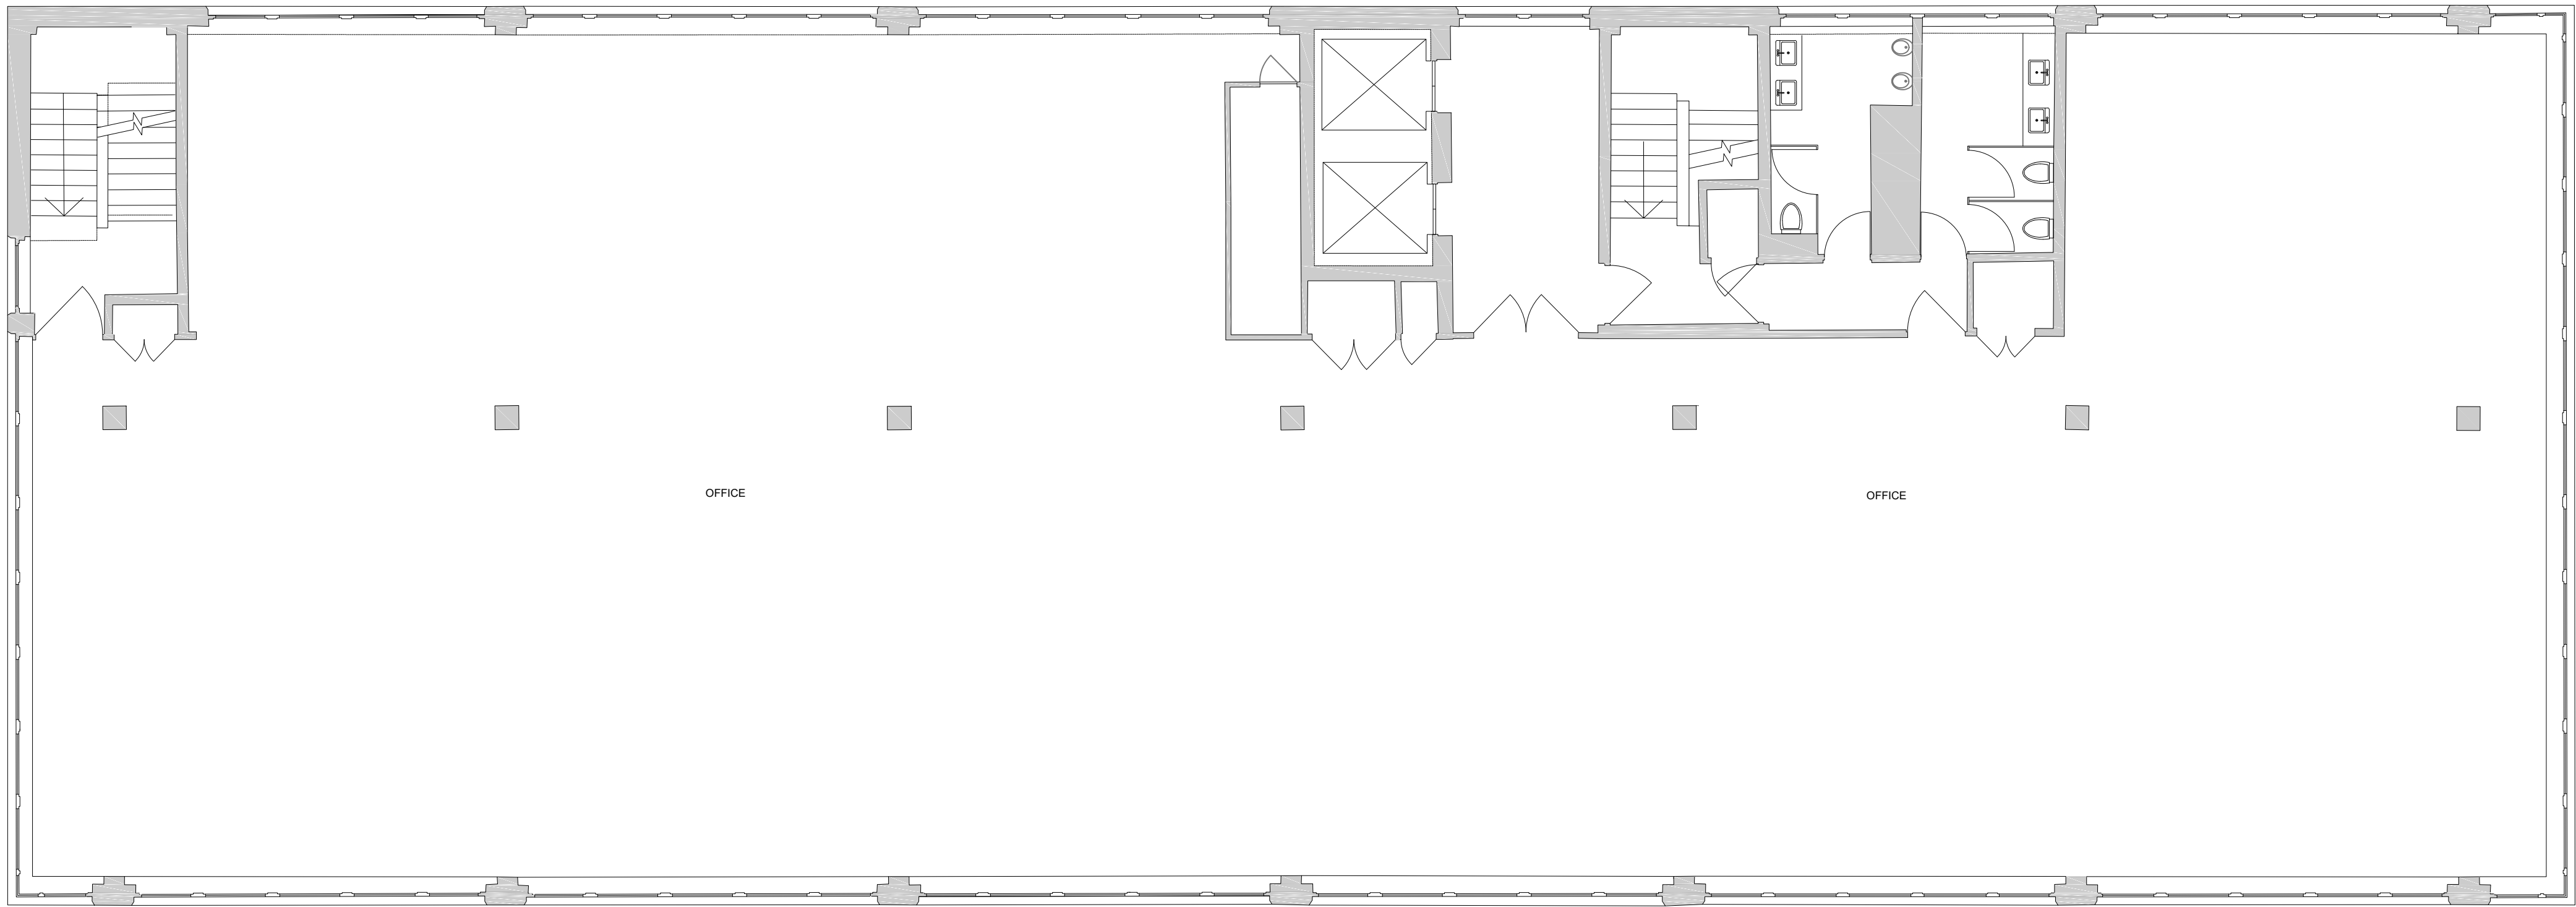

THIRD FLOOR
SCALE 1:75



Revision description	Date	Check	Rev
----------------------	------	-------	-----


STUDIO
www.gf-studio.com
Unit 1 Office 7 - Hawthorn Business Park
165 Granville Road, London, NW2 2AZ
T: +44 (0) 208 1235320
E: info@gf-studio.com

Project
WELLINGTON HOUSE
4-10 COWLEY ROAD
UXBRIDGE, UB8 2XW


Drawing
EXISTING THIRD FLOOR PLAN

Drawn	Date	Scale
GO	19/08/2024	1:75 @A1
Job number	Drawing number	Revision
2403	GA 01 103	A

COPYRIGHT 2024 GF STUDIO LIMITED - ALL RIGHTS RESERVED

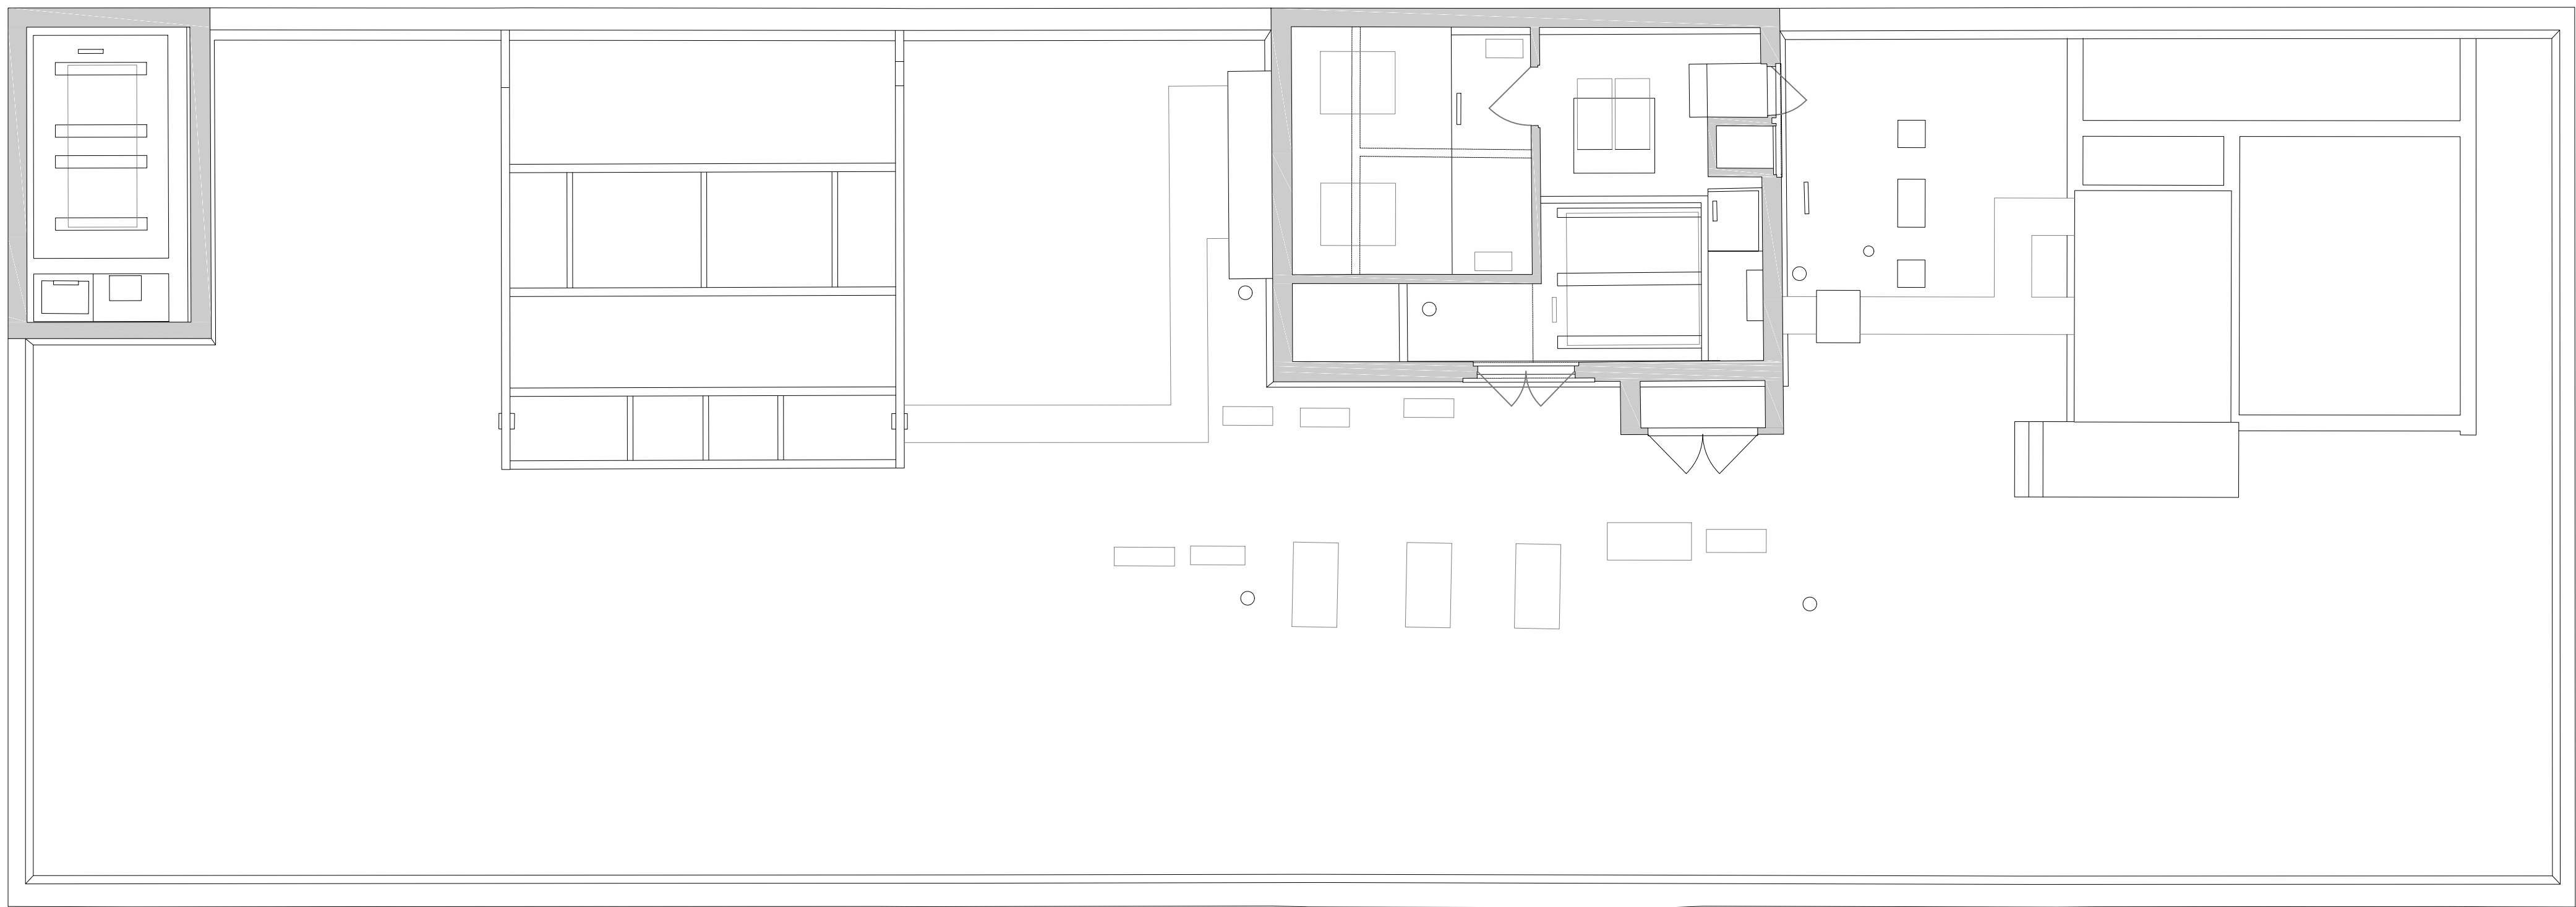

ROOF PLAN
SCALE 1:75

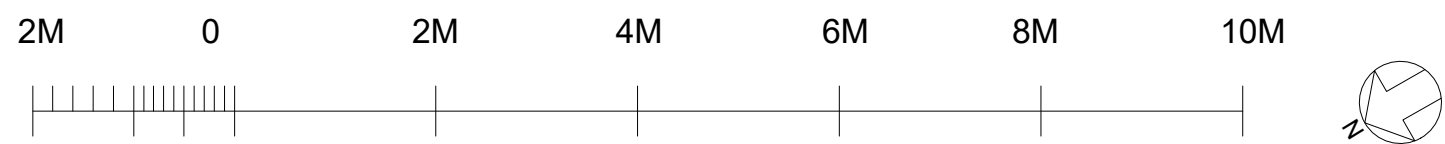

Revision description	Date	Check	Rev
----------------------	------	-------	-----

 STUDIO
www.gf-studio.com
Unit 1 Office 7 - Hawthorn Business Park
165 Granville Road, London, NW2 2AZ
T: +44 (0) 208 1235320
E: info@gf-studio.com

Project
WELLINGTON HOUSE
4-10 COWLEY ROAD
UXBRIDGE, UB8 2XW

Drawing
EXISTING ROOF PLAN

Drawn	Date	Scale
GO	19/08/2024	1:75 @A1
Job number	Drawing number	Revision
2403	GA 01 104	A

COPYRIGHT 2024 GF STUDIO LIMITED - ALL RIGHTS RESERVED