


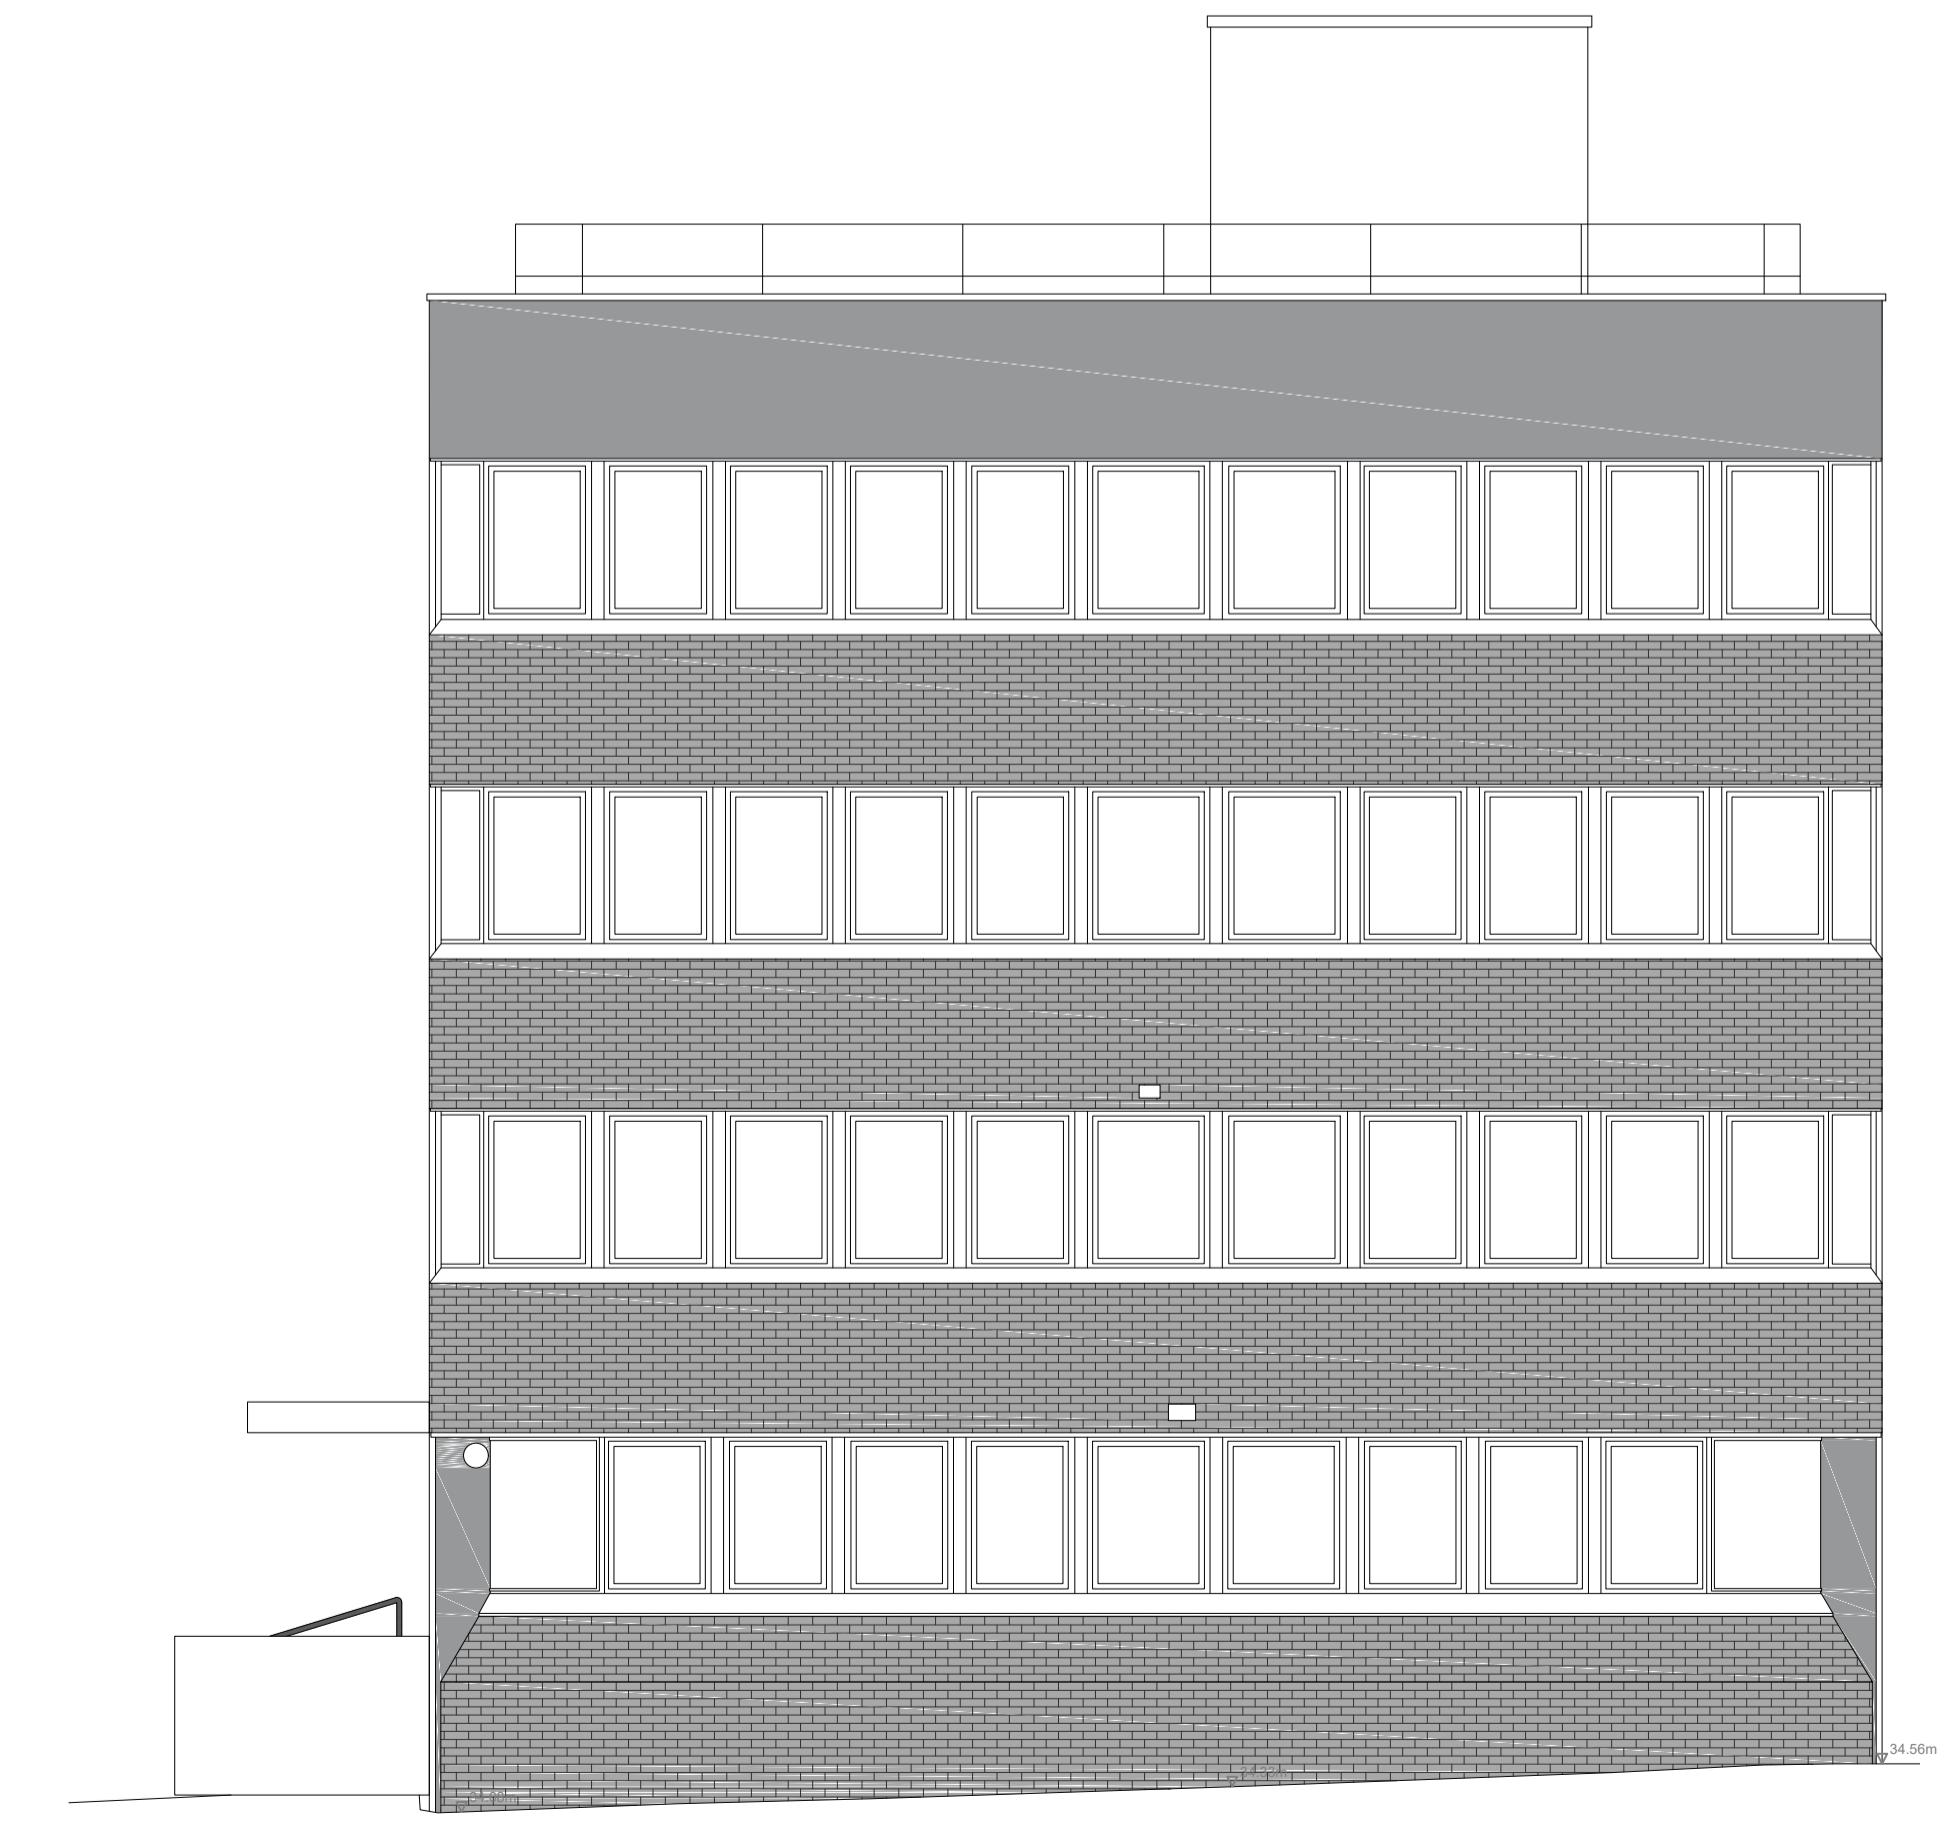

**NORTH EAST ELEVATION**  
SCALE 1:75




**NORTH WEST ELEVATION**  
SCALE 1:75

2M 0 2M 4M 6M 8M 10M

Revision description	Date	Check	Rev
STUDIO			
<a href="http://www.gf-studio.com">www.gf-studio.com</a> Unit 1 Office 7 - Hawthorn Business Park 165 Granville Road, London, NW2 2AZ T: +44 (0) 208 1235320 E: info@gf-studio.com			
Project			
WELLINGTON HOUSE 4-10 COWLEY ROAD UXBRIDGE, UB8 2XW			
Drawing			
PROPOSED NORTH EAST AND NORTH WEST ELEVATIONS			
Drawn	Date	Scale	
GO	19/08/2024	1:75 @A1	
Job number	Drawing number	Revision	
2403	GA 05 03	A	
COPYRIGHT 2024 GF STUDIO LIMITED - ALL RIGHTS RESERVED			



**SOUTH WEST ELEVATION**  
SCALE 1:75

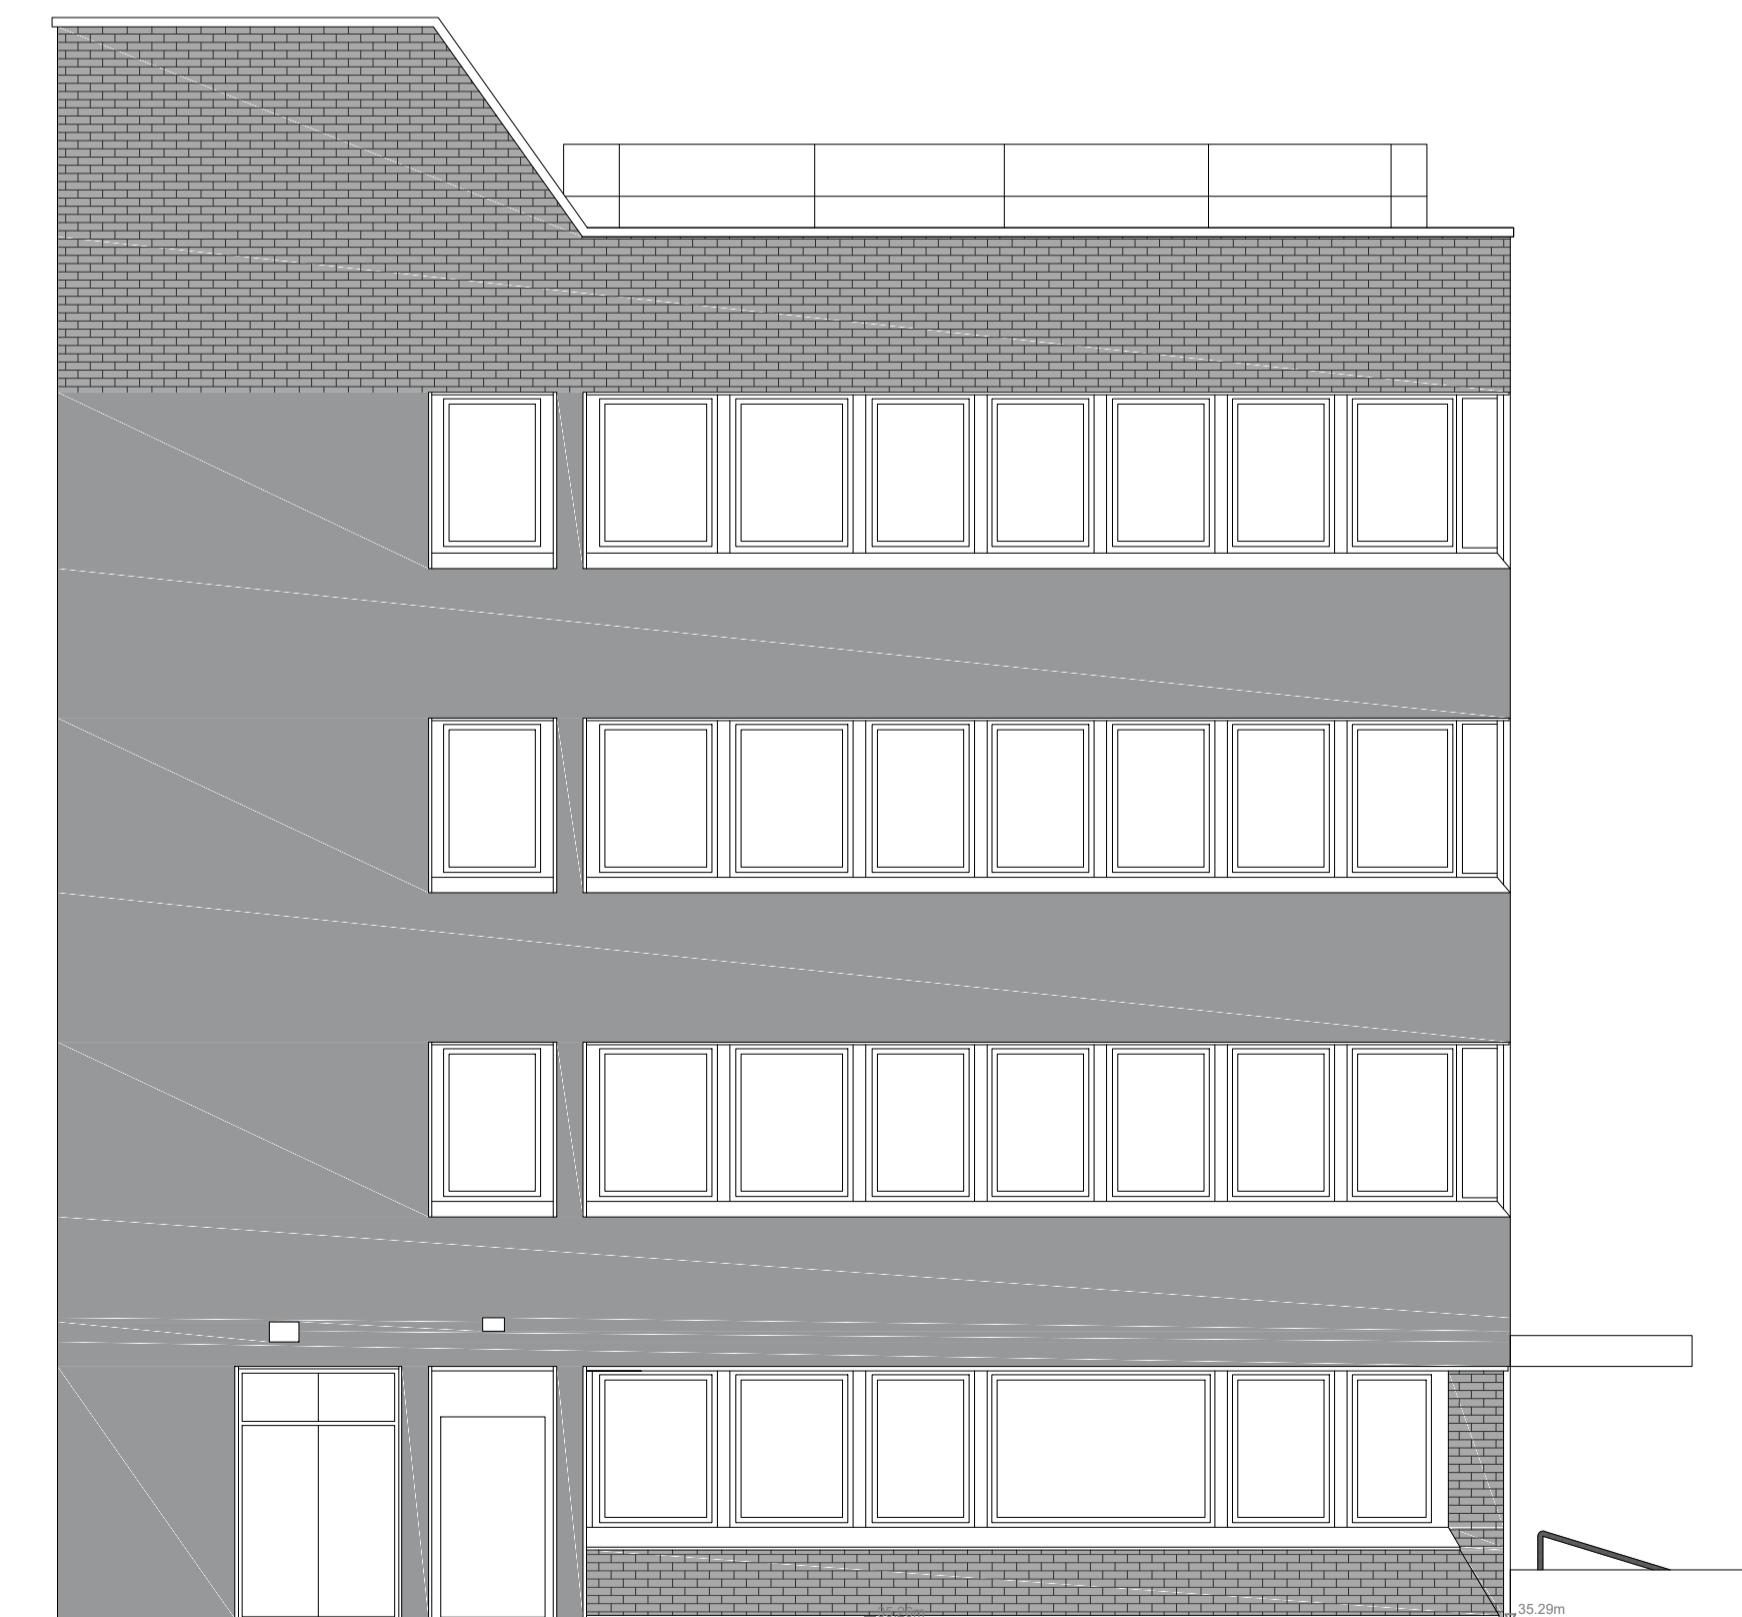

**SOUTH EAST ELEVATION**  
SCALE 1:75

2M 0 2M 4M 6M 8M 10M

Revision description	Date	Check	Rev
STUDIO			
www.gf-studio.com Unit 1 Office 7 - Hawthorn Business Park 165 Granville Road, London, NW2 2AZ T: +44 (0) 208 1235320 E: info@gf-studio.com			
Project			
WELLINGTON HOUSE 4-10 COWLEY ROAD UXBRIDGE, UB8 2XW			
Drawing			
PROPOSED SOUTH WEST AND SOUTH EAST ELEVATIONS			
Drawn	Date	Scale	
GO	19/08/2024	1:75 @A1	
Job number	Drawing number	Revision	
2403	GA 05 04	A	
COPYRIGHT 2024 GF STUDIO LIMITED – ALL RIGHTS RESERVED			