

 


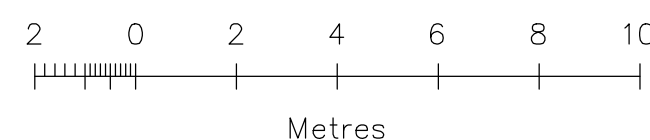

SITE PLAN
SCALE 1:150

 

KEY:

 26 CAR PARK SPACES ALLOCATED TO APPLICATION 21755/APP/2024/2414 (35 FLATS x 0.75 = 26 PARKING SPACES)

Revision description	Date	Check	Rev
----------------------	------	-------	-----


www.gf-studio.com
Unit 1 Office 7 - Hawthorn Business Park
165 Granville Road, London, NW2 2AZ
T: +44 (0) 208 1235320
E: info@gf-studio.com

Project
WELLINGTON HOUSE
4-10 COWLEY ROAD
UXBRIDGE, UB8 2XW

Drawing
PROPOSED SITE PLAN

Drawn GO	Date 07/02/2025	Scale 1:150 @A1
Job number 2403	Drawing number GA 03 99	Revision C

COPYRIGHT 2024 GF STUDIO LIMITED - ALL RIGHTS RESERVED