



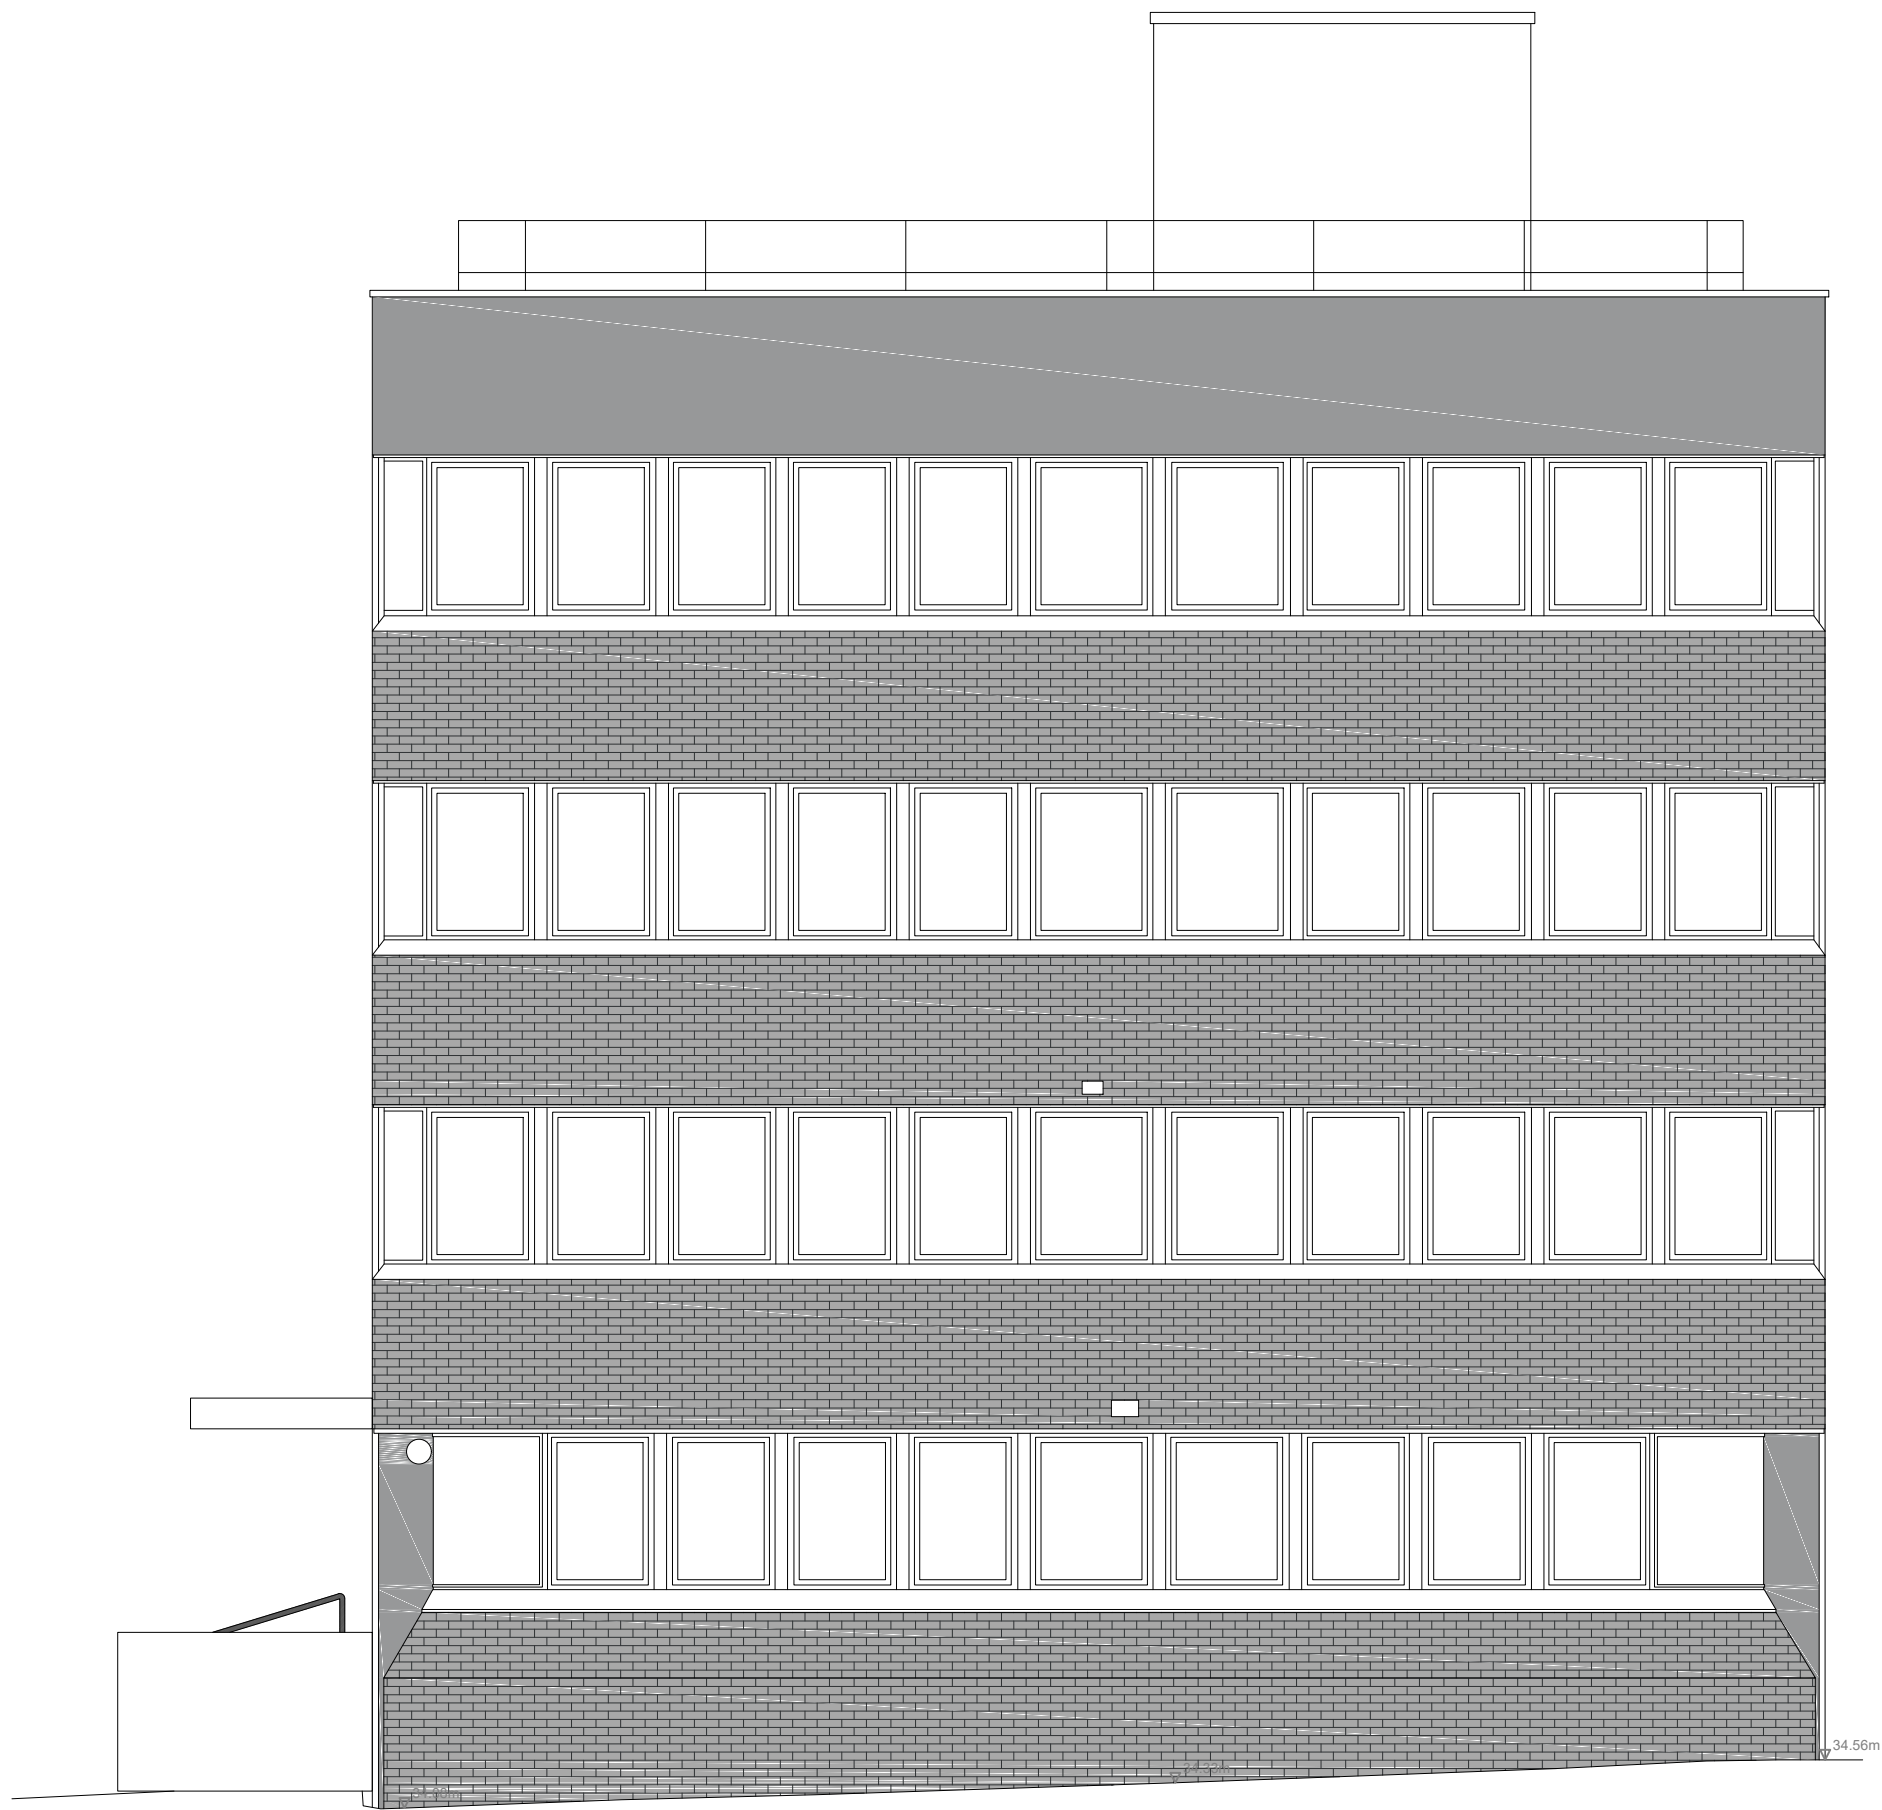

NORTH EAST ELEVATION
SCALE 1:75



NORTH WEST ELEVATION
SCALE 1:75

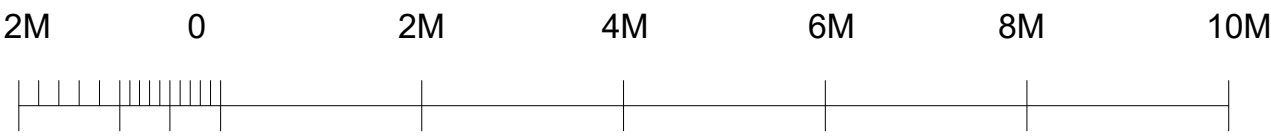

Revision description	Date	Check	Rev
----------------------	------	-------	-----

STUDIO
www.gf-studio.com
Unit 1 Office 7 - Hawthorn Business Park
165 Granville Road, London, NW2 2AZ
T: +44 (0) 208 1235320
E: info@gf-studio.com

Project
WELLINGTON HOUSE
4-10 COWLEY ROAD
UXBRIDGE, UB8 2XW


Drawing
**EXISTING NORTH EAST AND
NORTH WEST ELEVATIONS**

Drawn GO	Date 19/08/2024	Scale 1:75 @A1
Job number 2403	Drawing number GA 05 01	Revision A


COPYRIGHT 2024 GF STUDIO LIMITED – ALL RIGHTS RESERVED



SOUTH WEST ELEVATION
SCALE 1:75

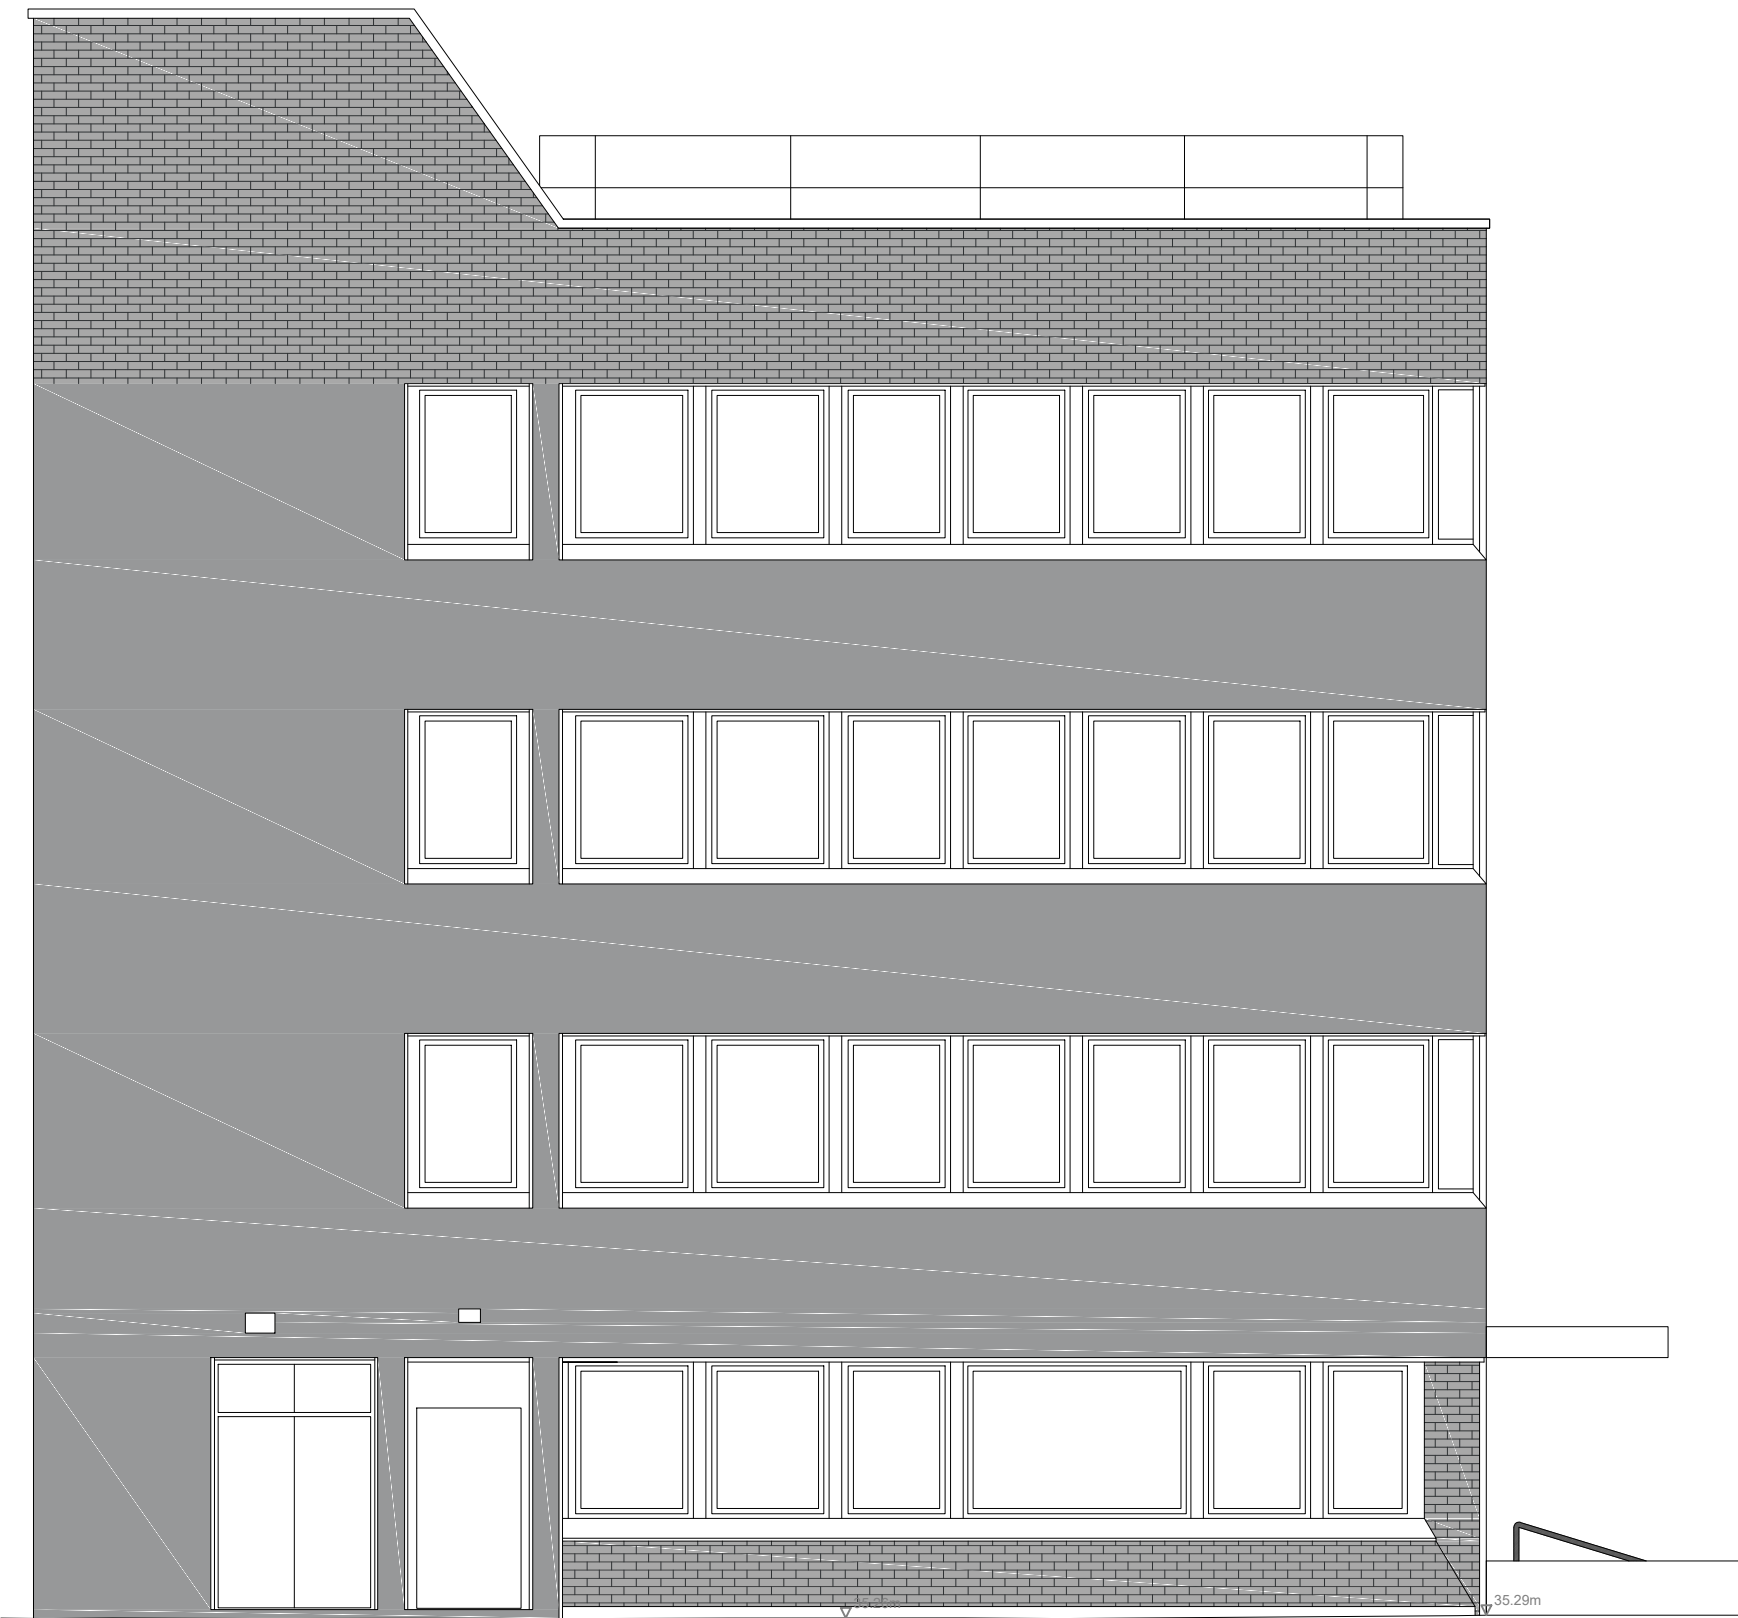

SOUTH EAST ELEVATION
SCALE 1:75

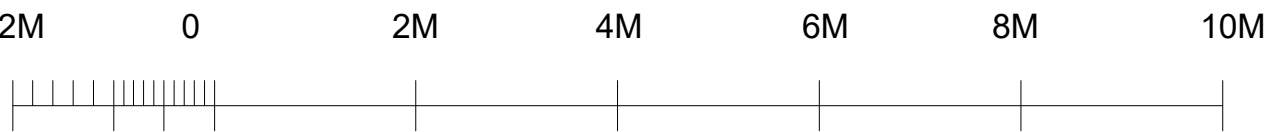

Revision description	Date	Check	Rev
----------------------	------	-------	-----

 **STUDIO**
www.gf-studio.com
Unit 1 Office 7 - Hawthorn Business Park
165 Granville Road, London, NW2 2AZ
T: +44 (0) 208 1235320
E: info@gf-studio.com

Project
WELLINGTON HOUSE
4-10 COWLEY ROAD
UXBRIDGE, UB8 2XW

Drawing
**EXISTING SOUTH WEST AND
SOUTH EAST ELEVATIONS**

Drawn	Date	Scale
GO	19/08/2024	1:75 @A1
Job number	Drawing number	Revision
2403	GA 05 02	A

COPYRIGHT 2024 GF STUDIO LIMITED – ALL RIGHTS RESERVED