


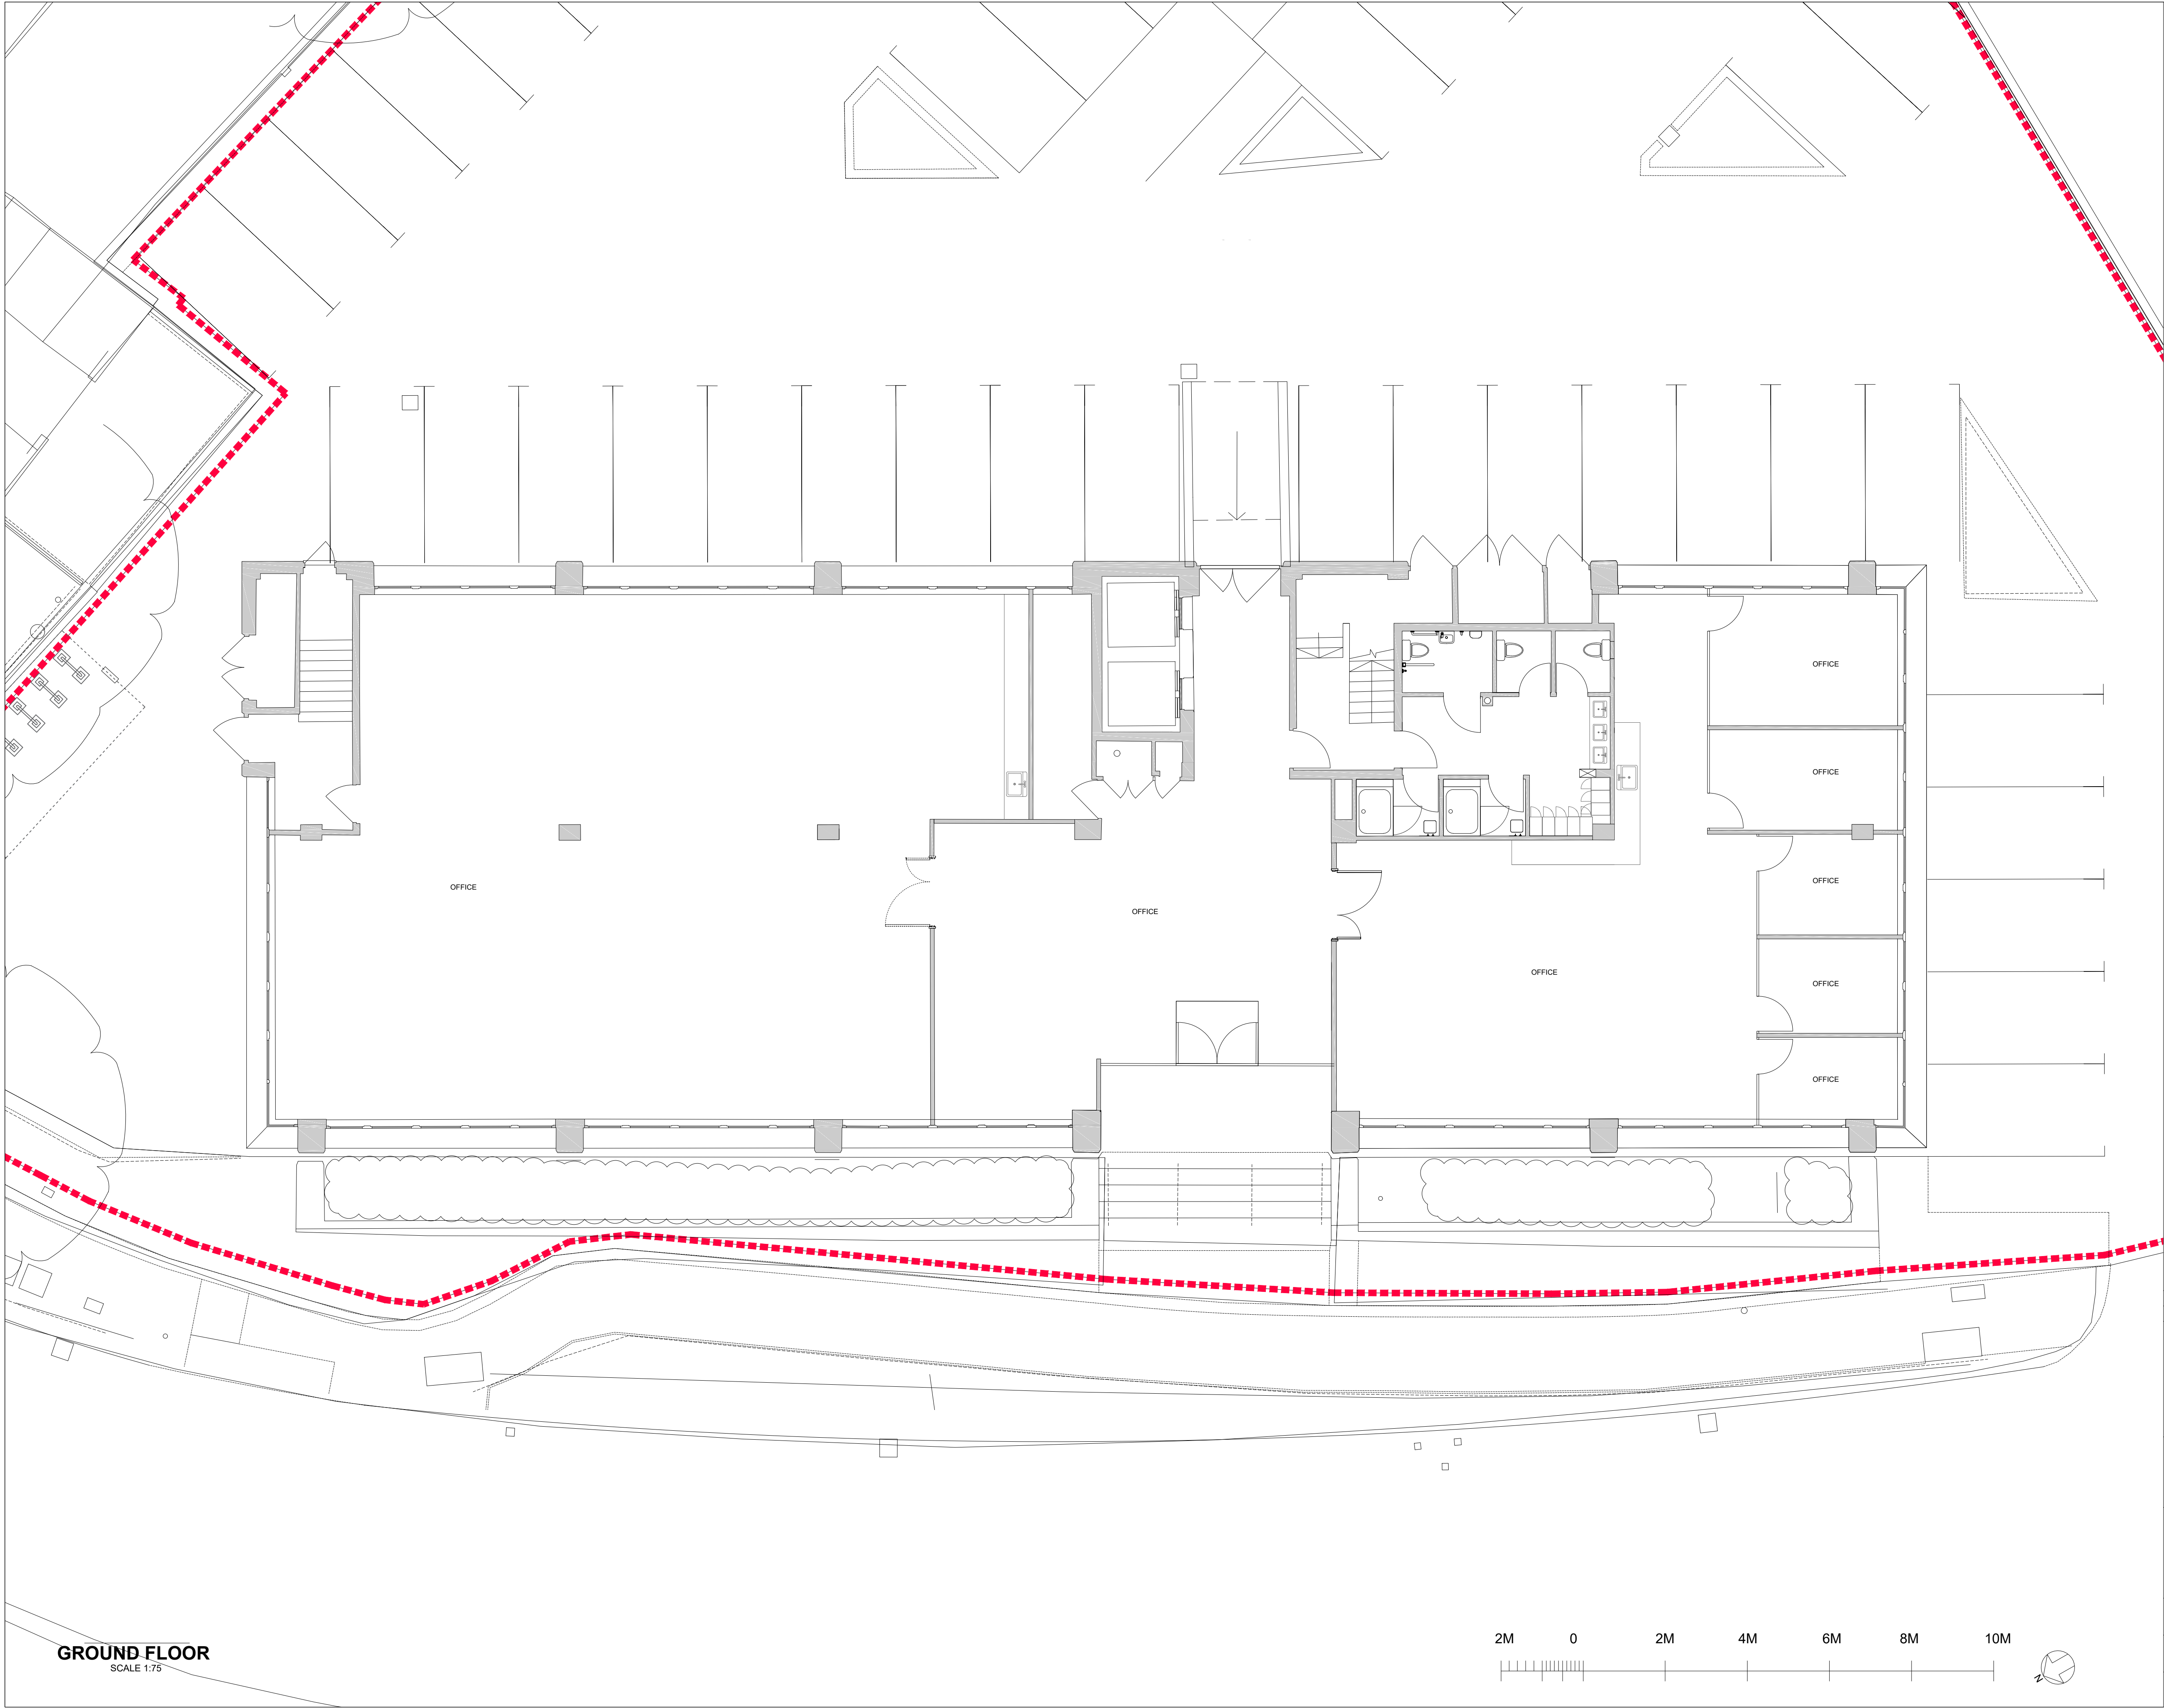

GROUND FLOOR
SCALE 1:75



Revision description	Date	Check	Rev
----------------------	------	-------	-----


 **STUDIO**
www.gf-studio.com
Unit 1 Office 7 - Hawthorn Business Park
165 Granville Road, London, NW2 2AZ
T: +44 (0) 208 1235320
E: info@gf-studio.com

Project
WELLINGTON HOUSE
4-10 COWLEY ROAD
UXBRIDGE, UB8 2XW

Drawing
EXISTING GROUND FLOOR PLAN

Drawn	Date	Scale
GO	19/08/2024	1:75 @A1
Job number	Drawing number	Revision
2403	GA 01 100	A

COPYRIGHT 2024 GF STUDIO LIMITED - ALL RIGHTS RESERVED

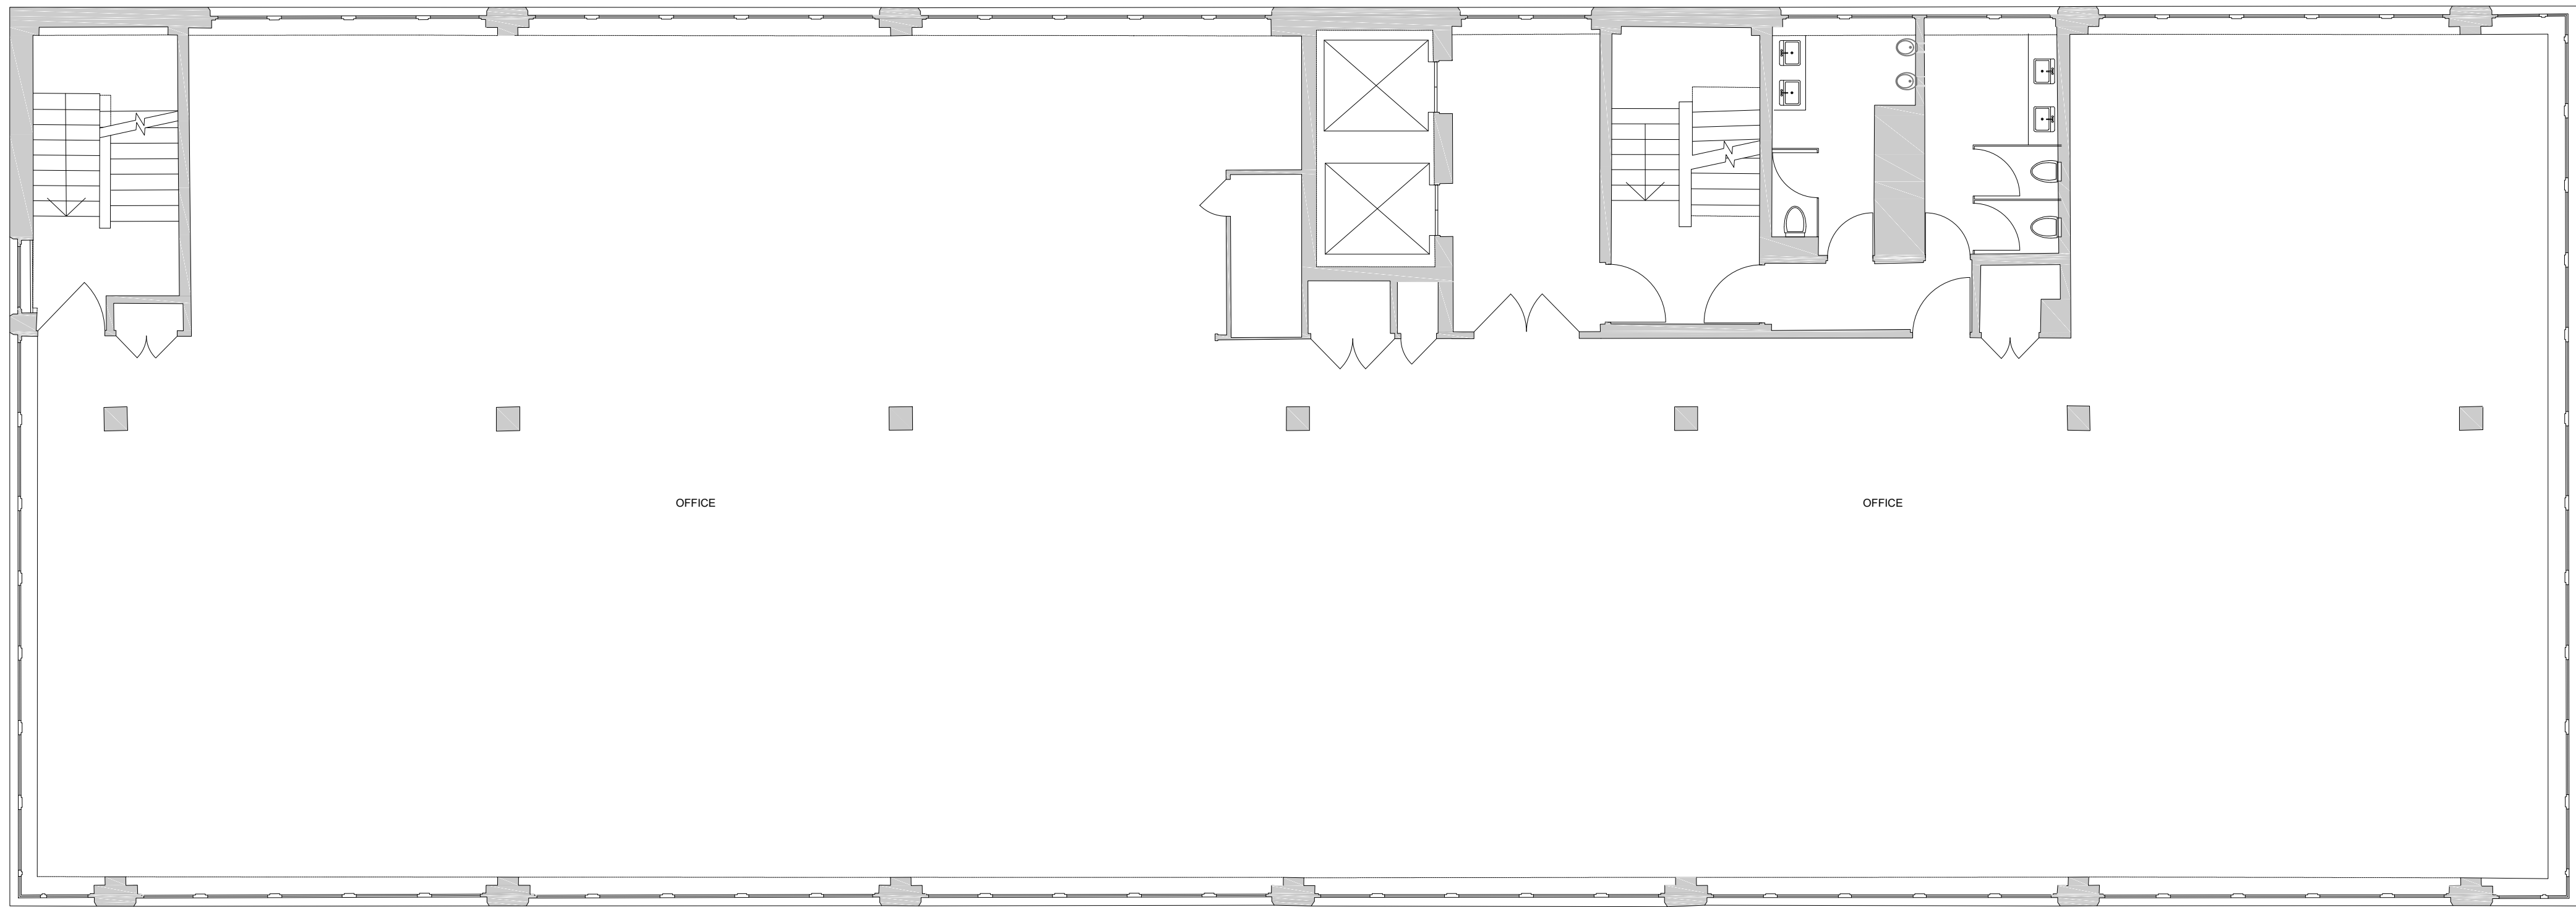

FIRST FLOOR
SCALE 1:75



Revision description	Date	Check	Rev
----------------------	------	-------	-----


 **STUDIO**
www.gf-studio.com
Unit 1 Office 7 - Hawthorn Business Park
165 Granville Road, London, NW2 2AZ
T: +44 (0) 208 1235320
E: info@gf-studio.com

Project
WELLINGTON HOUSE
4-10 COWLEY ROAD
UXBRIDGE, UB8 2XW

Drawing
EXISTING FIRST FLOOR PLAN

Drawn	Date	Scale
GO	19/08/2024	1:75 @A1
Job number	Drawing number	Revision
2403	GA 01 101	A

COPYRIGHT 2024 GF STUDIO LIMITED - ALL RIGHTS RESERVED

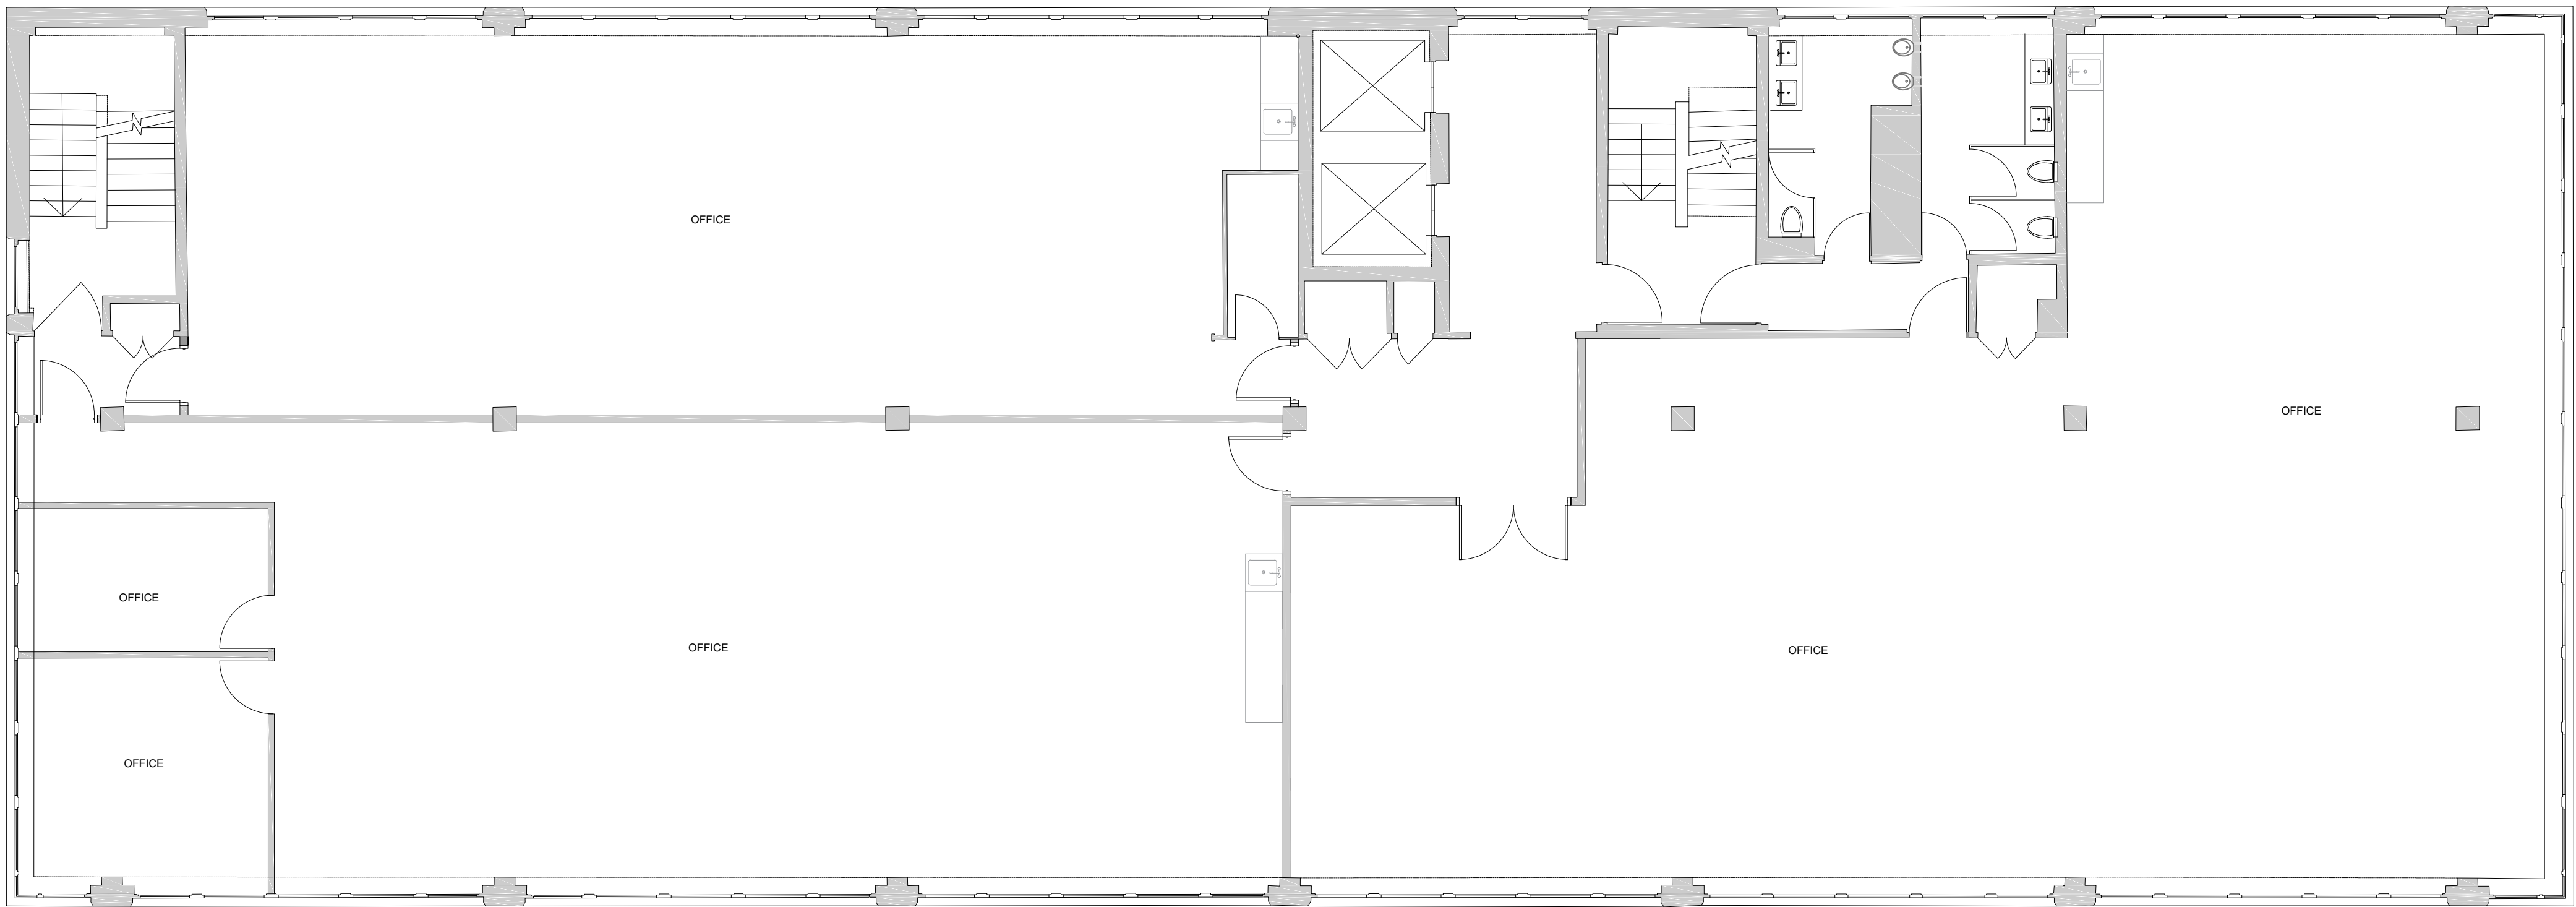

SECOND FLOOR
SCALE 1:75



Revision description	Date	Check	Rev
----------------------	------	-------	-----


 **STUDIO**
www.gf-studio.com
Unit 1 Office 7 - Hawthorn Business Park
165 Granville Road, London, NW2 2AZ
T: +44 (0) 208 1235320
E: info@gf-studio.com

Project
WELLINGTON HOUSE
4-10 COWLEY ROAD
UXBRIDGE, UB8 2XW

Drawing
EXISTING SECOND FLOOR PLAN

Drawn	Date	Scale
GO	19/08/2024	1:75 @A1
Job number	Drawing number	Revision
2403	GA 01 102	A

COPYRIGHT 2024 GF STUDIO LIMITED – ALL RIGHTS RESERVED

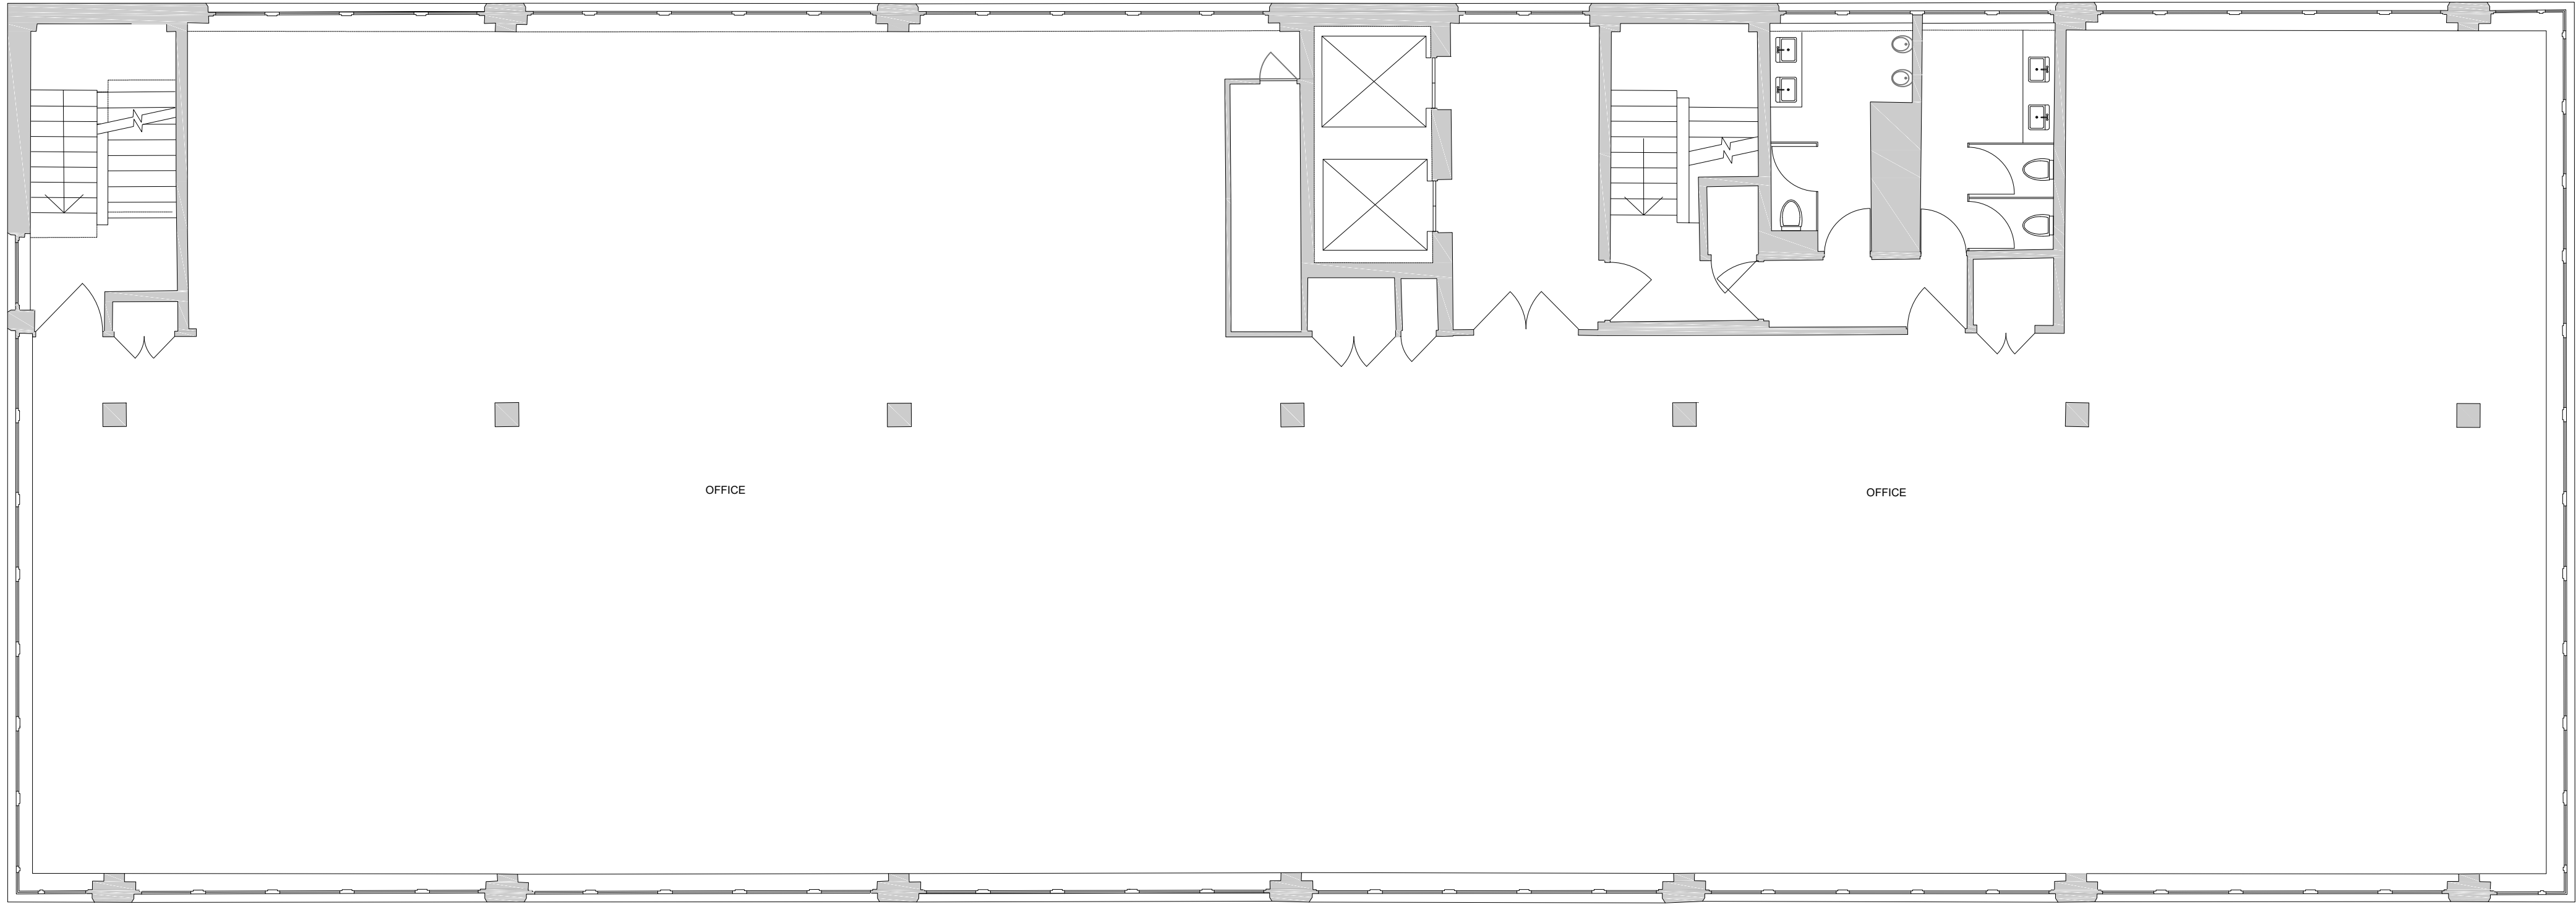

THIRD FLOOR
SCALE 1:75



Revision description	Date	Check	Rev
----------------------	------	-------	-----


STUDIO
www.gf-studio.com
Unit 1 Office 7 - Hawthorn Business Park
165 Granville Road, London, NW2 2AZ
T: +44 (0) 208 1235320
E: info@gf-studio.com

Project
WELLINGTON HOUSE
4-10 COWLEY ROAD
UXBRIDGE, UB8 2XW


Drawing
EXISTING THIRD FLOOR PLAN

Drawn	Date	Scale
GO	19/08/2024	1:75 @A1
Job number	Drawing number	Revision
2403	GA 01 103	A

COPYRIGHT 2024 GF STUDIO LIMITED - ALL RIGHTS RESERVED

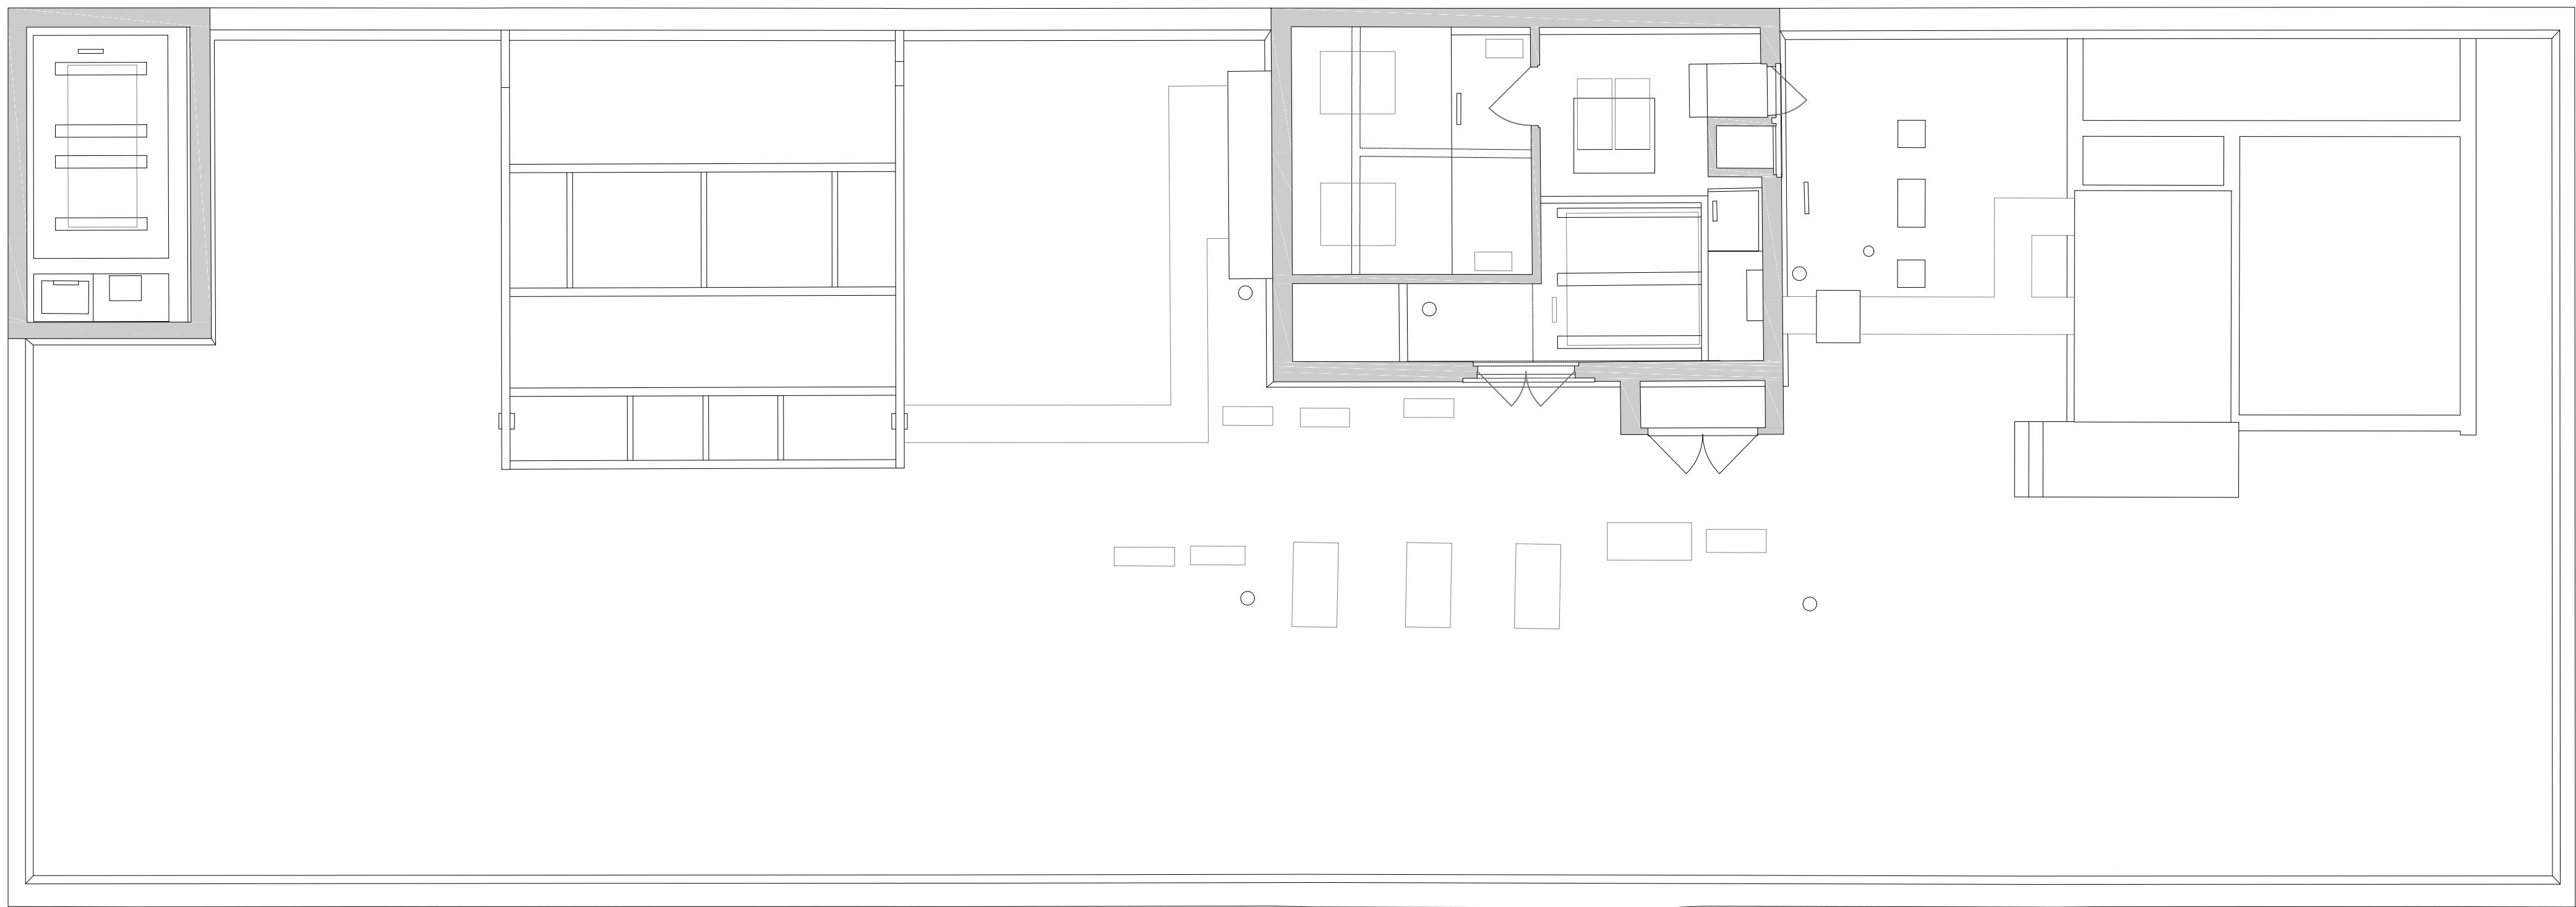

ROOF PLAN
SCALE 1:75

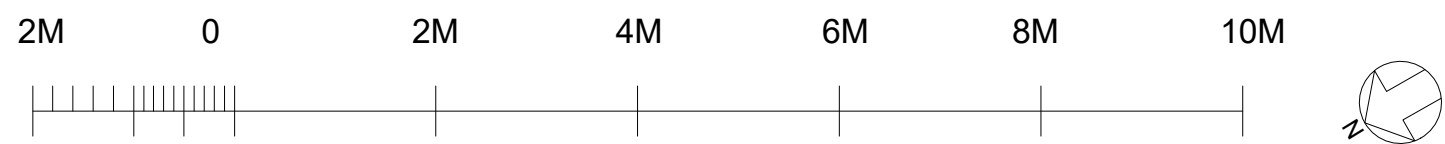

Revision description	Date	Check	Rev
----------------------	------	-------	-----

			
www.gf-studio.com			
Unit 1 Office 7 - Hawthorn Business Park			
165 Granville Road, London, NW2 2AZ			
T: +44 (0) 208 1235320			
E: info@gf-studio.com			

Project	WELLINGTON HOUSE 4-10 COWLEY ROAD UXBRIDGE, UB8 2XW		
---------	---	--	--

Drawing	EXISTING ROOF PLAN		
---------	--------------------	--	--

Drawn	Date	Scale
GO	19/08/2024	1:75 @A1
Job number	Drawing number	Revision
2403	GA 01 104	A

COPYRIGHT 2024 GF STUDIO LIMITED - ALL RIGHTS RESERVED