

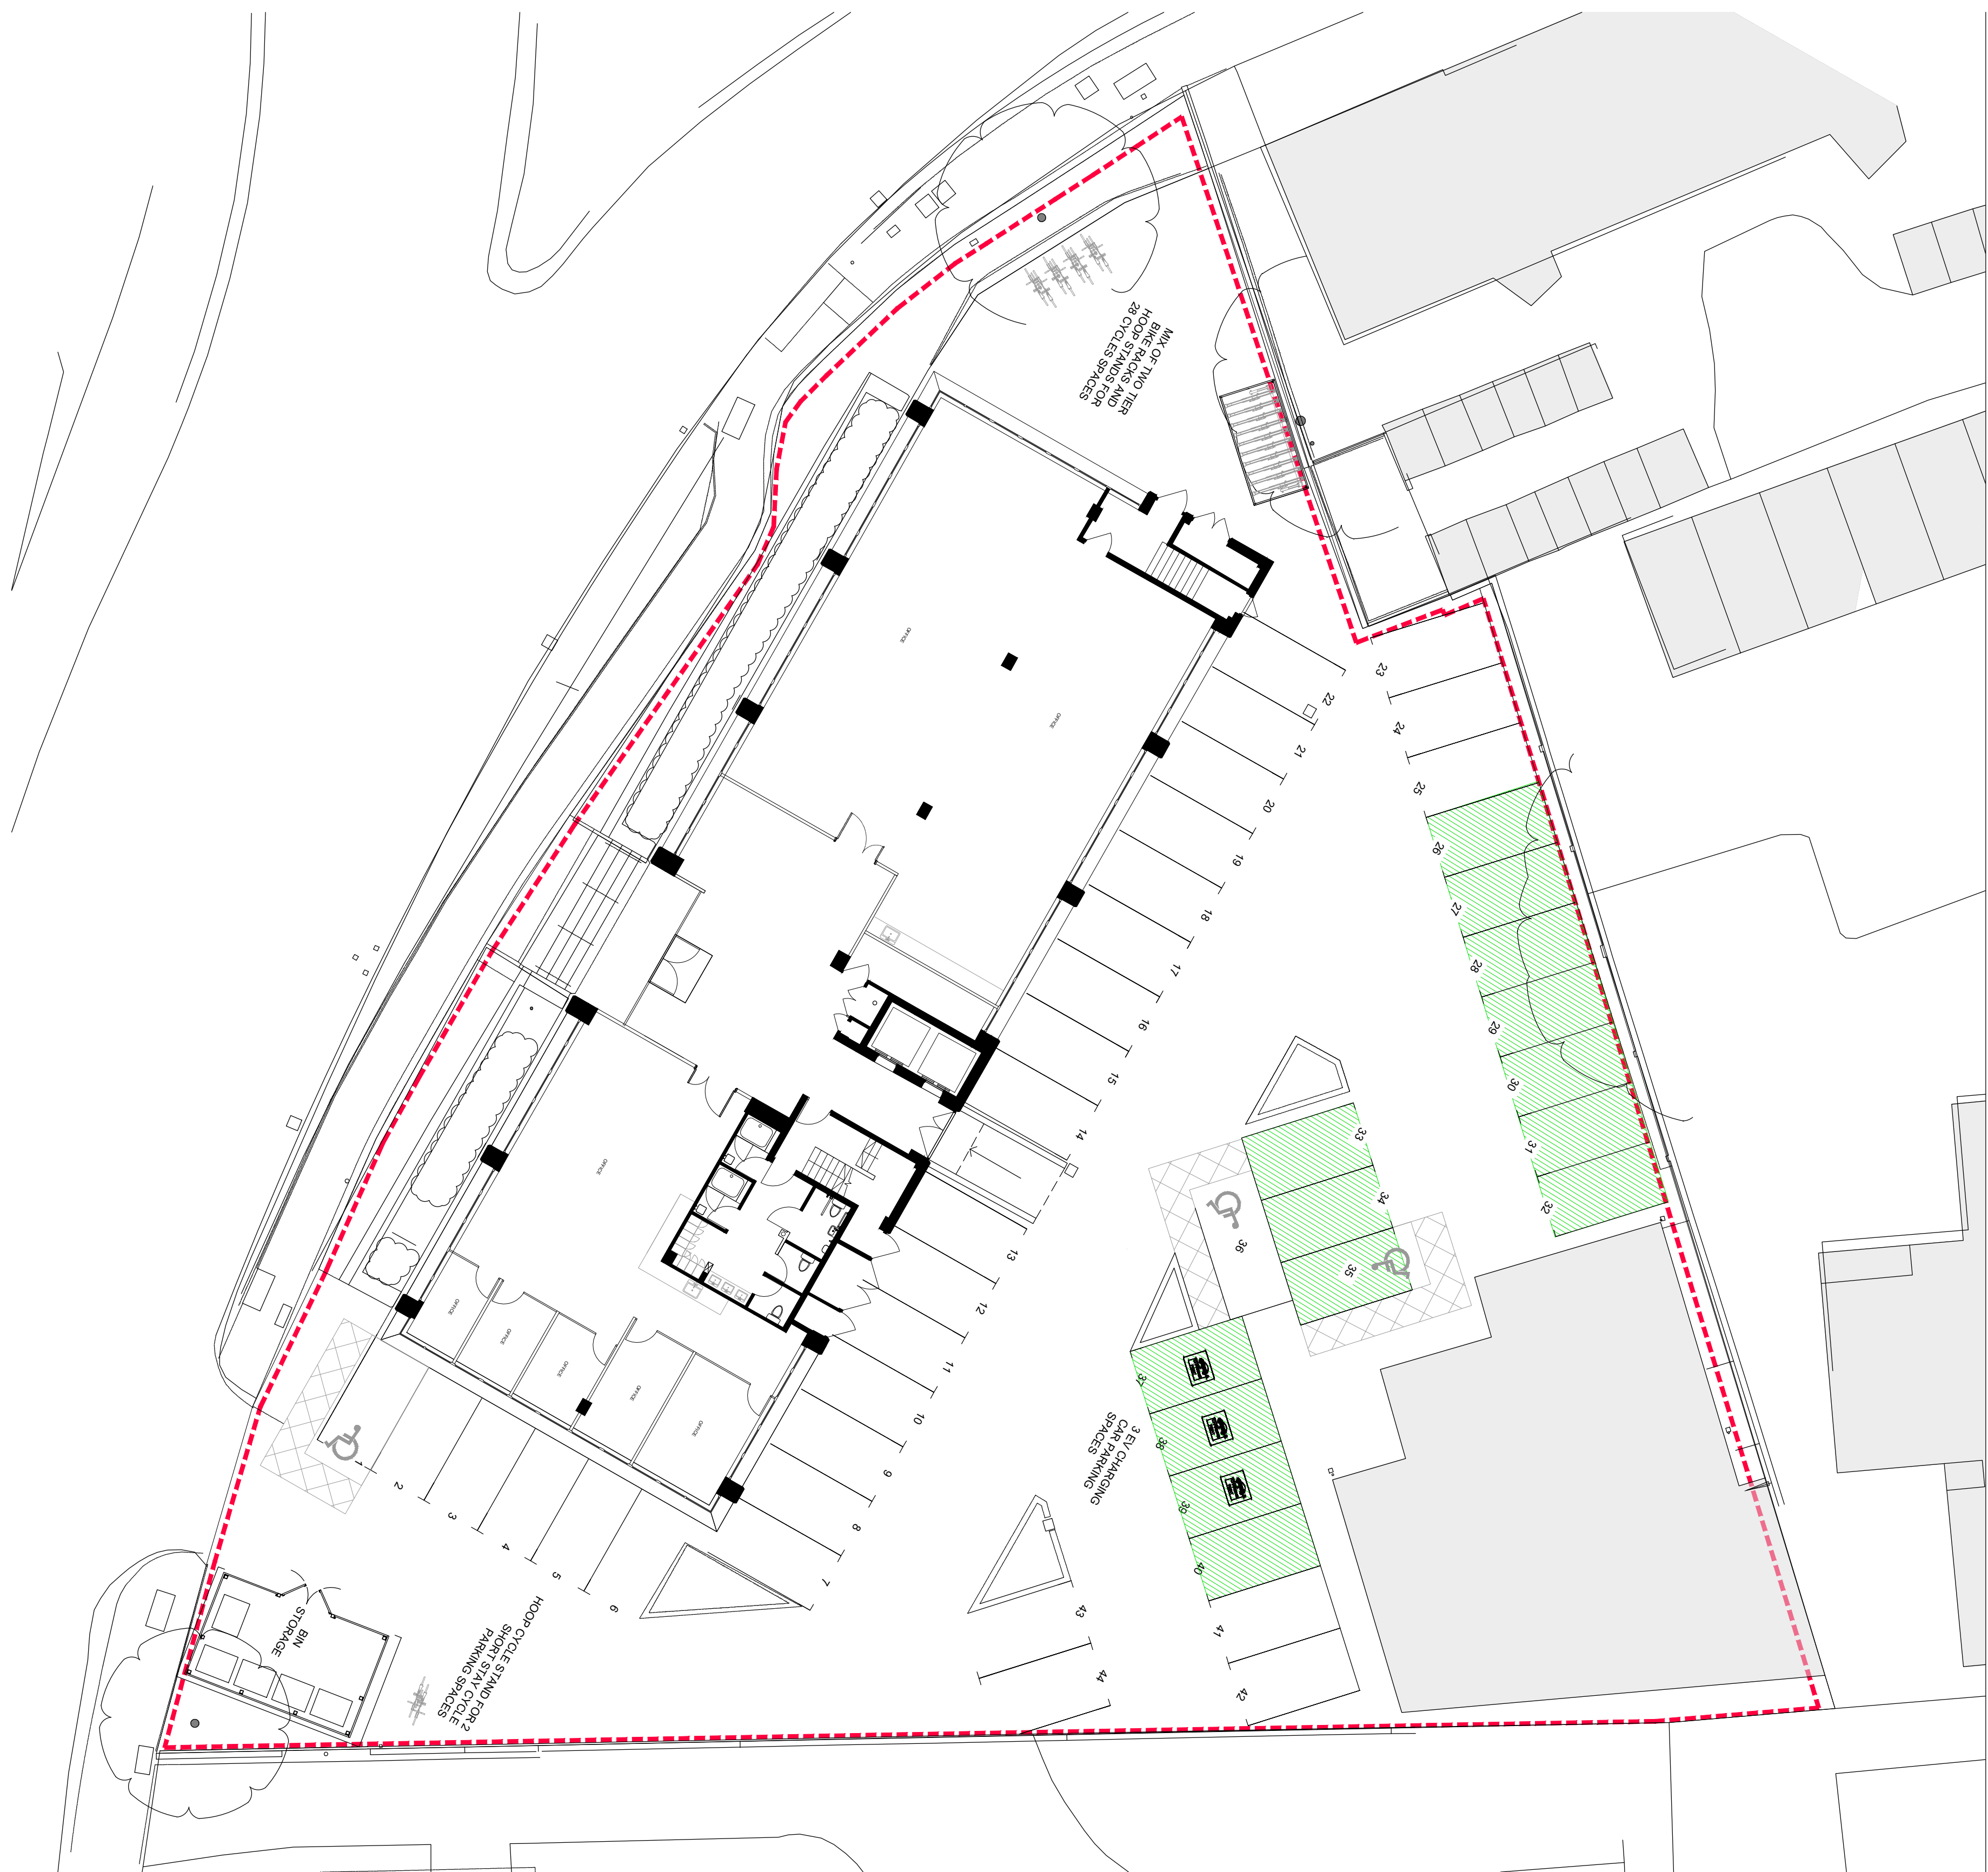


 

SITE PLAN
SCALE 1:150

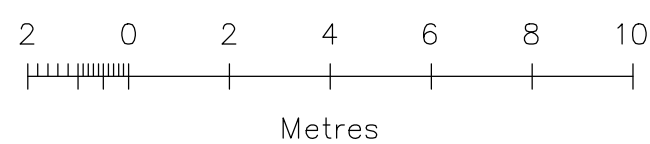

KEY:

 14 CAR PARK SPACES ALLOCATED
(18 FLATS x 0.75 = 13.5 PARKING SPACES)

Revision description	Date	Check	Rev
----------------------	------	-------	-----


www.gf-studio.com
Unit 1 Office 7 - Hawthorn Business Park
165 Granville Road, London, NW2 2AZ
T: +44 (0) 208 1235320
E: info@gf-studio.com

Project
WELLINGTON HOUSE
4-10 COWLEY ROAD
UXBRIDGE, UB8 2XW

Drawing
PROPOSED SITE PLAN

Drawn	Date	Scale
GO	12/12/2024	1:150 @A1
Job number	Drawing number	Revision
2403	GA 03 99	A