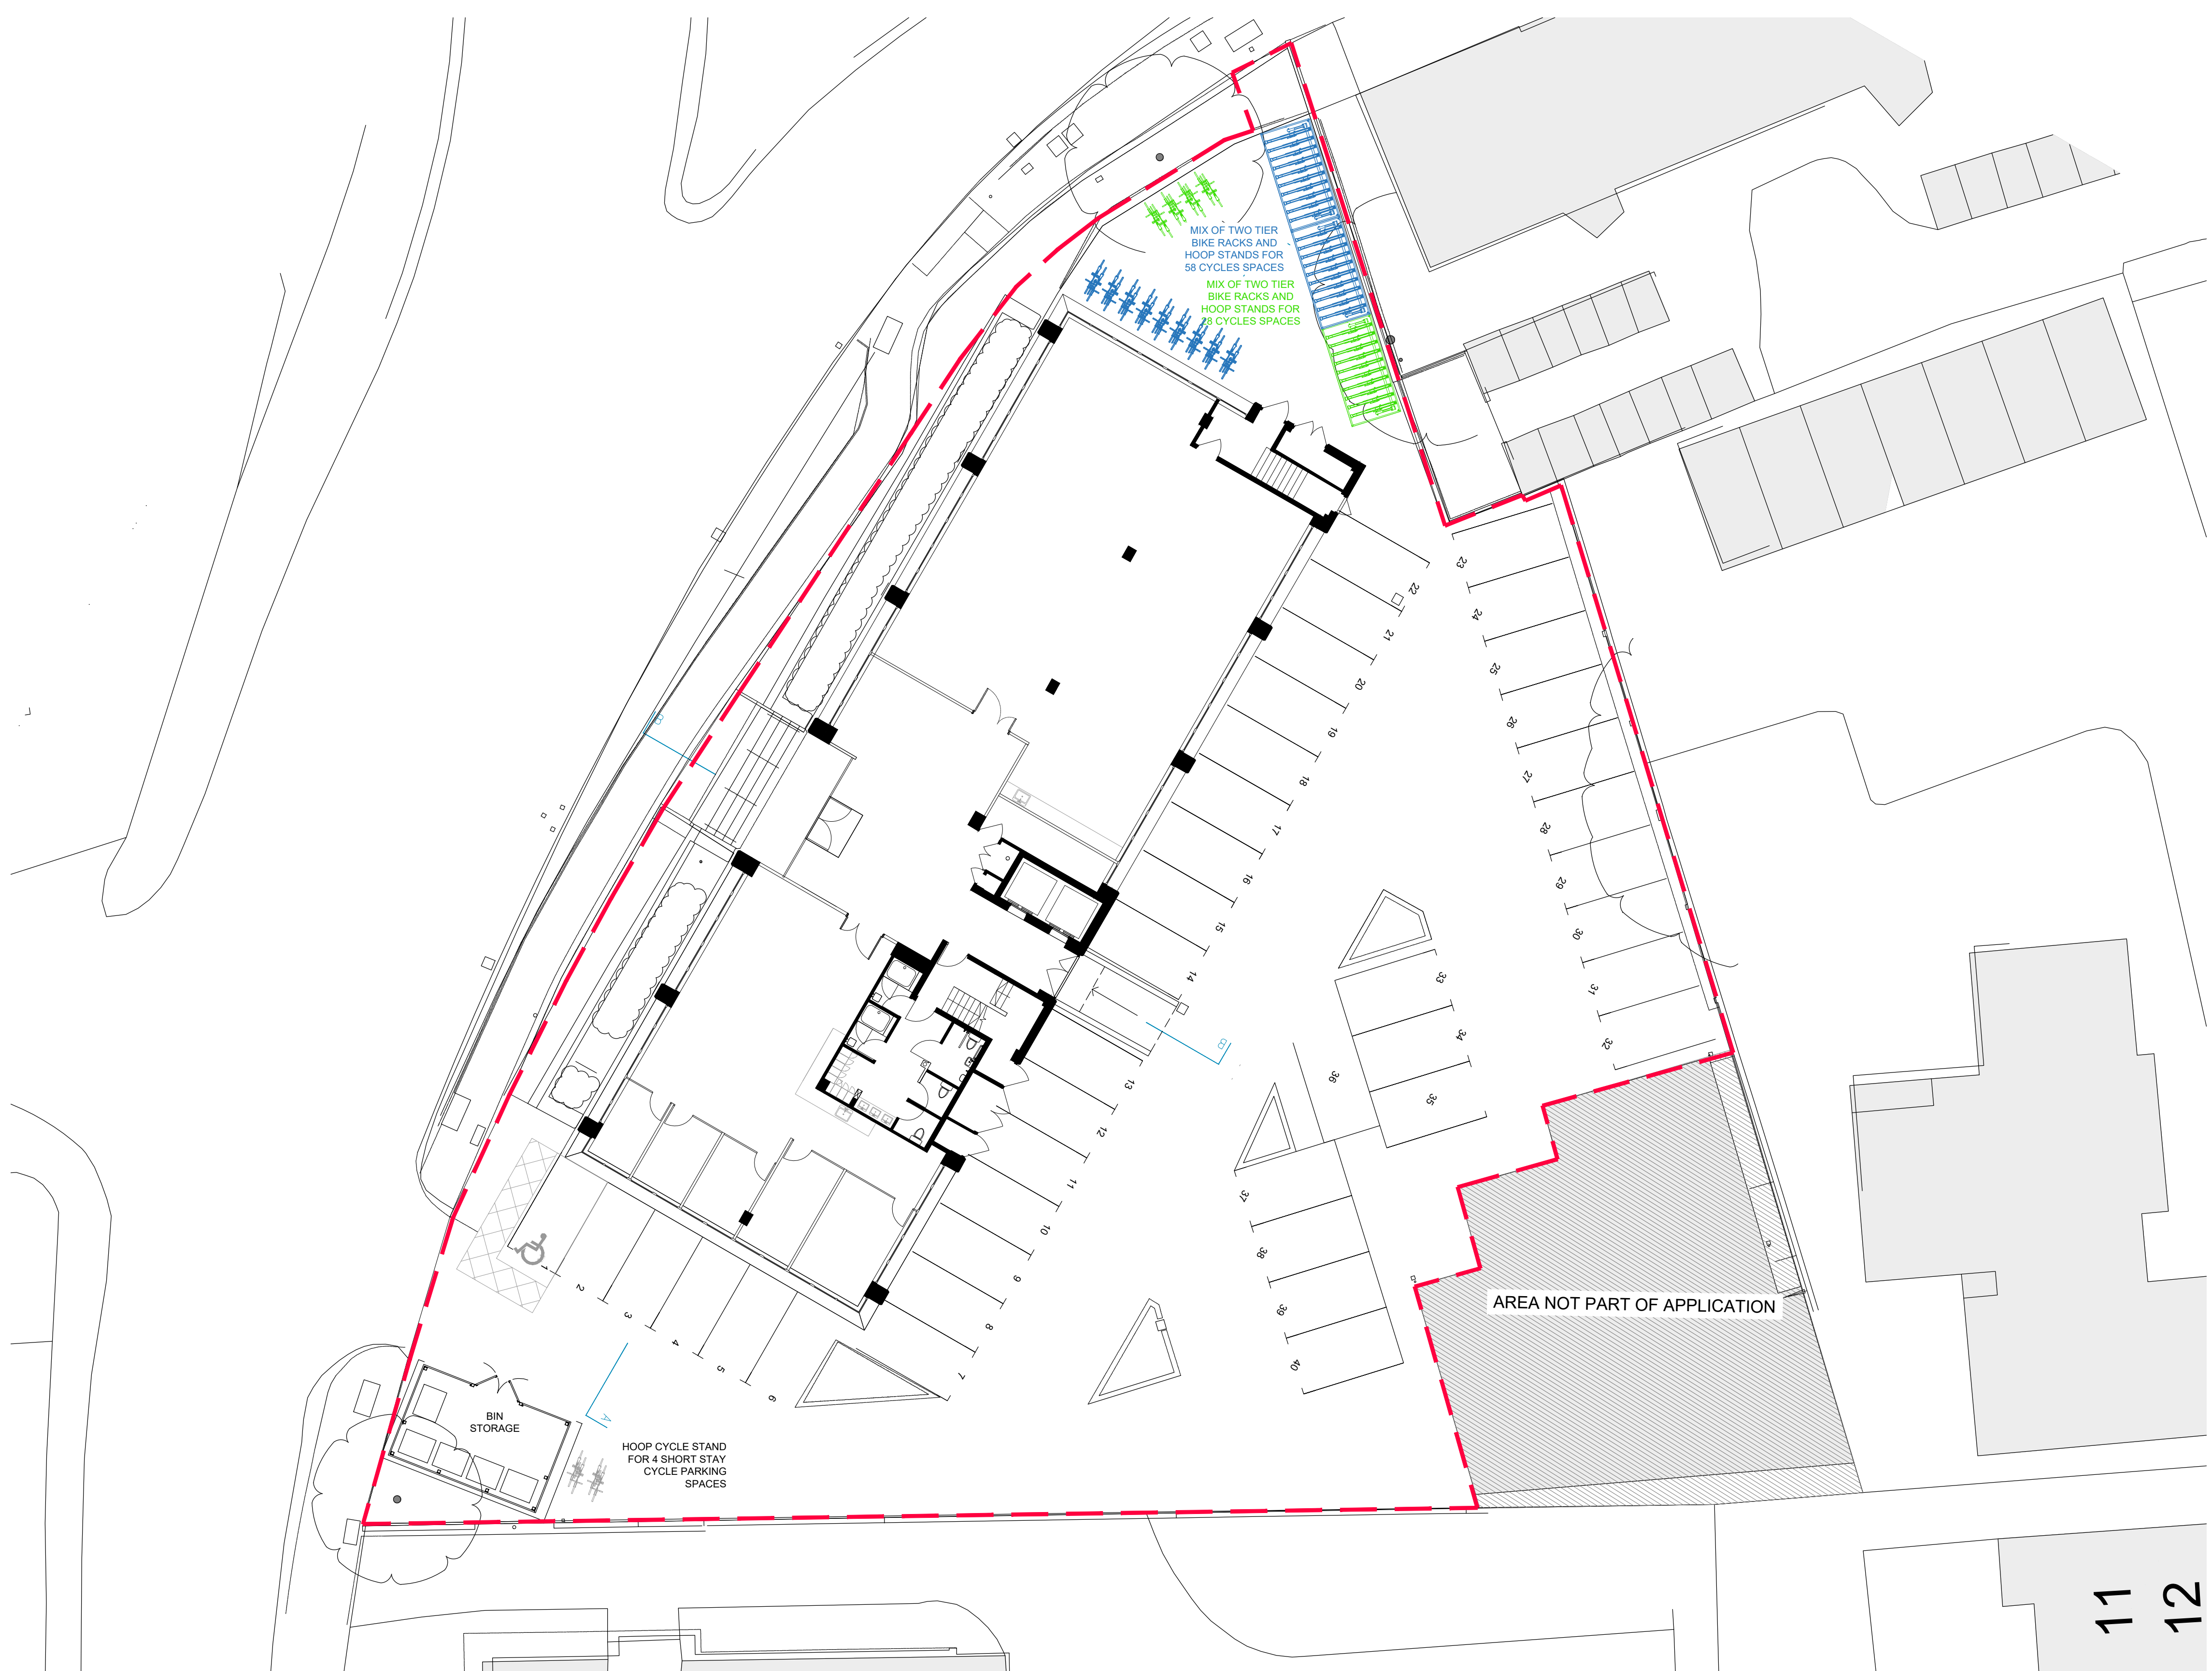


KEY:

APPLICATION NO.
21755/APP/2024/2414

APPLICATION NO.
21755/APP/2024/3295

Revision description	Date	Check	Rev
----------------------	------	-------	-----

GF STUDIO
www.gf-studio.com
Unit 1 Office 7 - Hawthorn Business Park
165 Granville Road, London, NW2 2AZ
T: +44 (0) 208 1235320
E: info@gf-studio.com

Project
WELLINGTON HOUSE
4-10 COWLEY ROAD
UXBRIDGE, UB8 2XW

Drawing
PROPOSED SITE PLAN

Drawn GO	Date 04/06/2025	Scale 1:150 @A1
Job number 2403	Drawing number GA 03 99	Revision A