



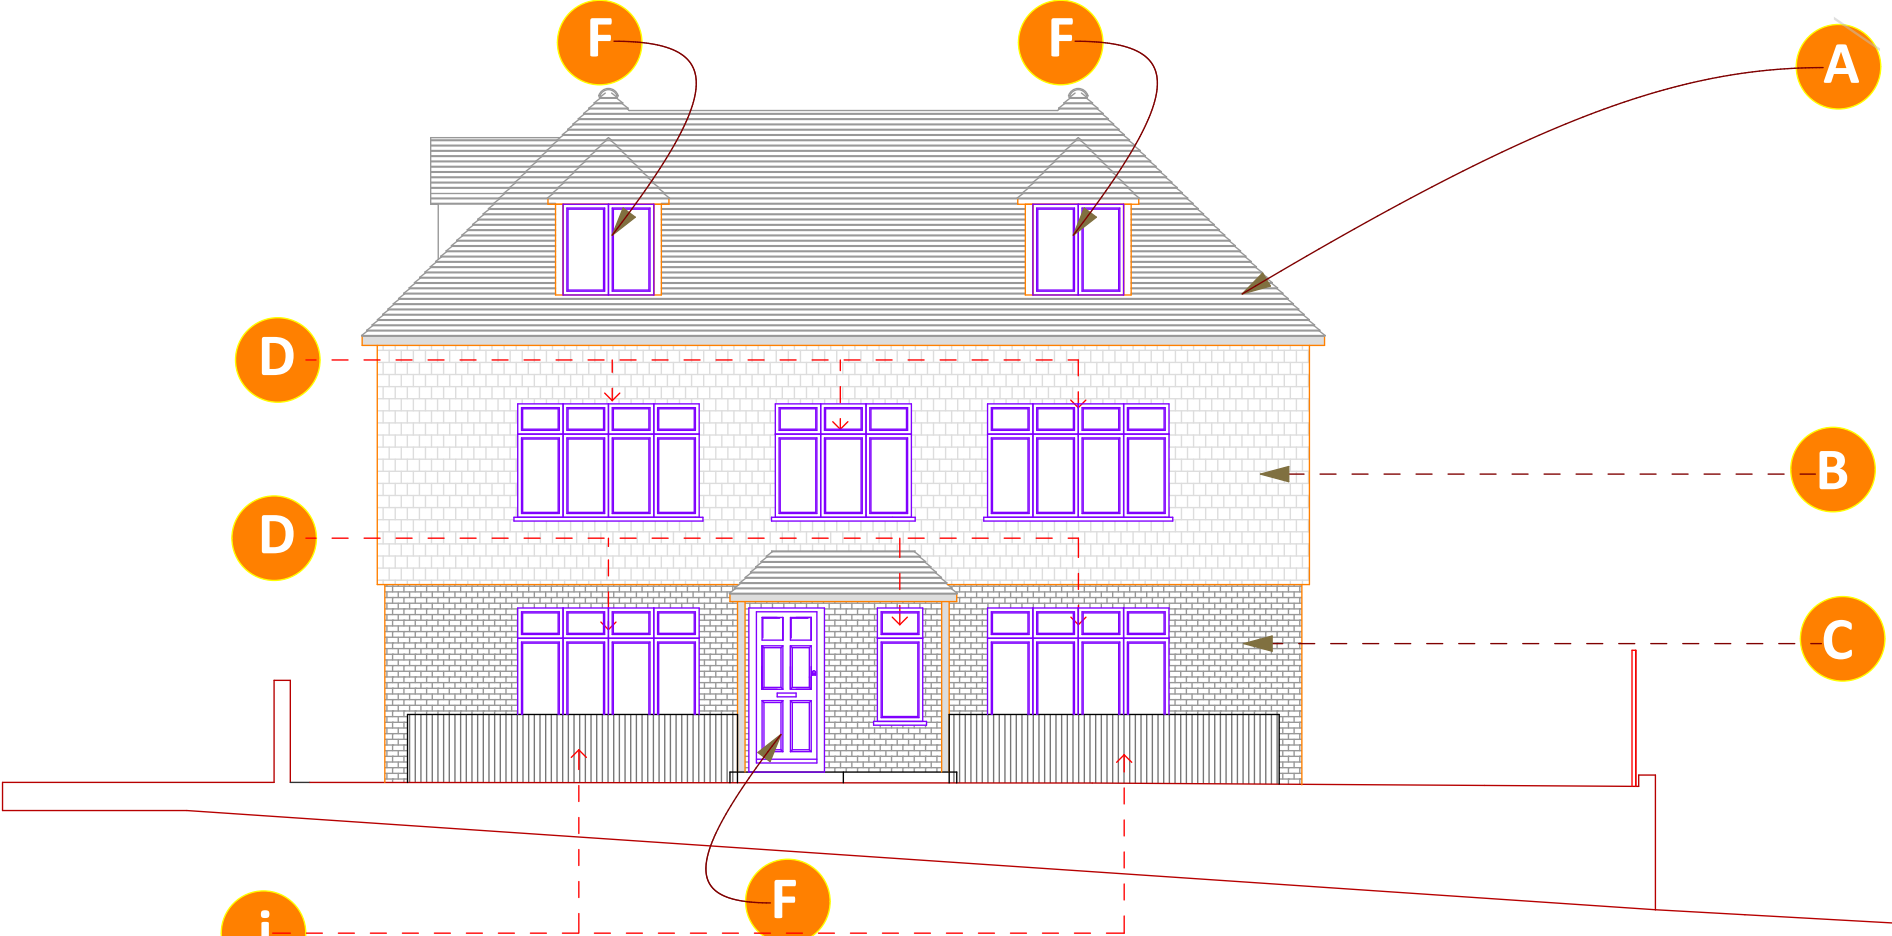

FACING MATERIALS - FRONT ELEVATION

Roof Tiles: Redlands Tudor Brown

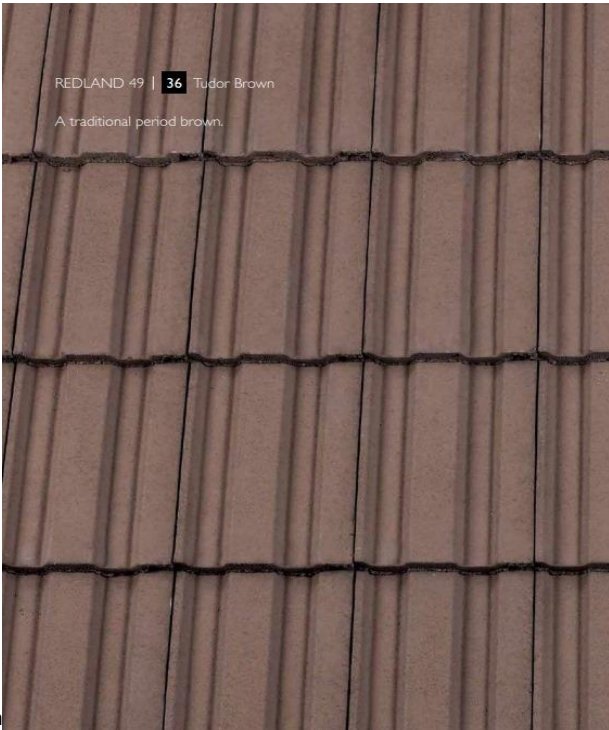

Redland 49 Roof Tile - Tudor Brown



TECHNICAL DATA	
Size (overall)	382 x 226mm
Minimum Pitch and Headlap	
Through coloured	17.5° at 100mm headlap / 25° at 75mm headlap
Granular	22.5° at 100mm headlap / 30° at 75mm headlap
Maximum Pitch (subject to fixing specification)	90°
Maximum Headlap	125mm
Minimum Gauge/Batten Spacing	257mm
Maximum Gauge/Batten Spacing	
Through coloured	below 25° at 282mm / 25° and over 307mm
Granular	below 30° at 282mm / 30° and over 307mm
Hanging Length (approx.)	360mm
Cover (all figures are net and do not allow for wastage)	
Linear cover of 1 tile	200mm
Covering capacity	17.7 tiles/m ² at 282mm gauge / 16.3 tiles/m ² at 307mm gauge
Weight	51kg/m ² at 282mm gauge / 46kg/m ² at 307mm gauge
per pallet, including pallet (approx.)	1.01 tonnes
per 1000	2.85 tonnes
Battens Required (at max.gauge)	3.26m/m ²
Batten Size	
Rafter centres up to 450mm	38 x 25mm
Rafter centres up to 600mm	50 x 25mm
Fixing Clips	Eaves, Verge & Tile Clips
Nail Size for Tiles*	50 x 3.35mm (A/A)
Pallet Quantities	Tiles per pallet 336 / Tiles per pack 42 / Packs per pallet 8
* (A/A) Aluminium Alloy	
COLOUR	
	
36 Tudor Brown	

WEDRAWPLANS®

201 Borough High st.
London SE1 1JA
0203 6548508
0795 0606111
info@wedrawplans.com
www.wedrawplans.com

Project title:
47 Fairfield Road, UB8 1AZ

Drawing title: Plans

Client: S . Khakharia

Drawing no.: 971 / 01

Revision:

scale:
1:50@A1,1:100@A3