




Studio Charrette will not be responsible for any principal designer duties under CDM 2015.
No site work is to be carried out until permissions are in place. Site searches to carried out before any works to site.
All structural elemental/associated calculations to be confirmed and provided by structural engineer.

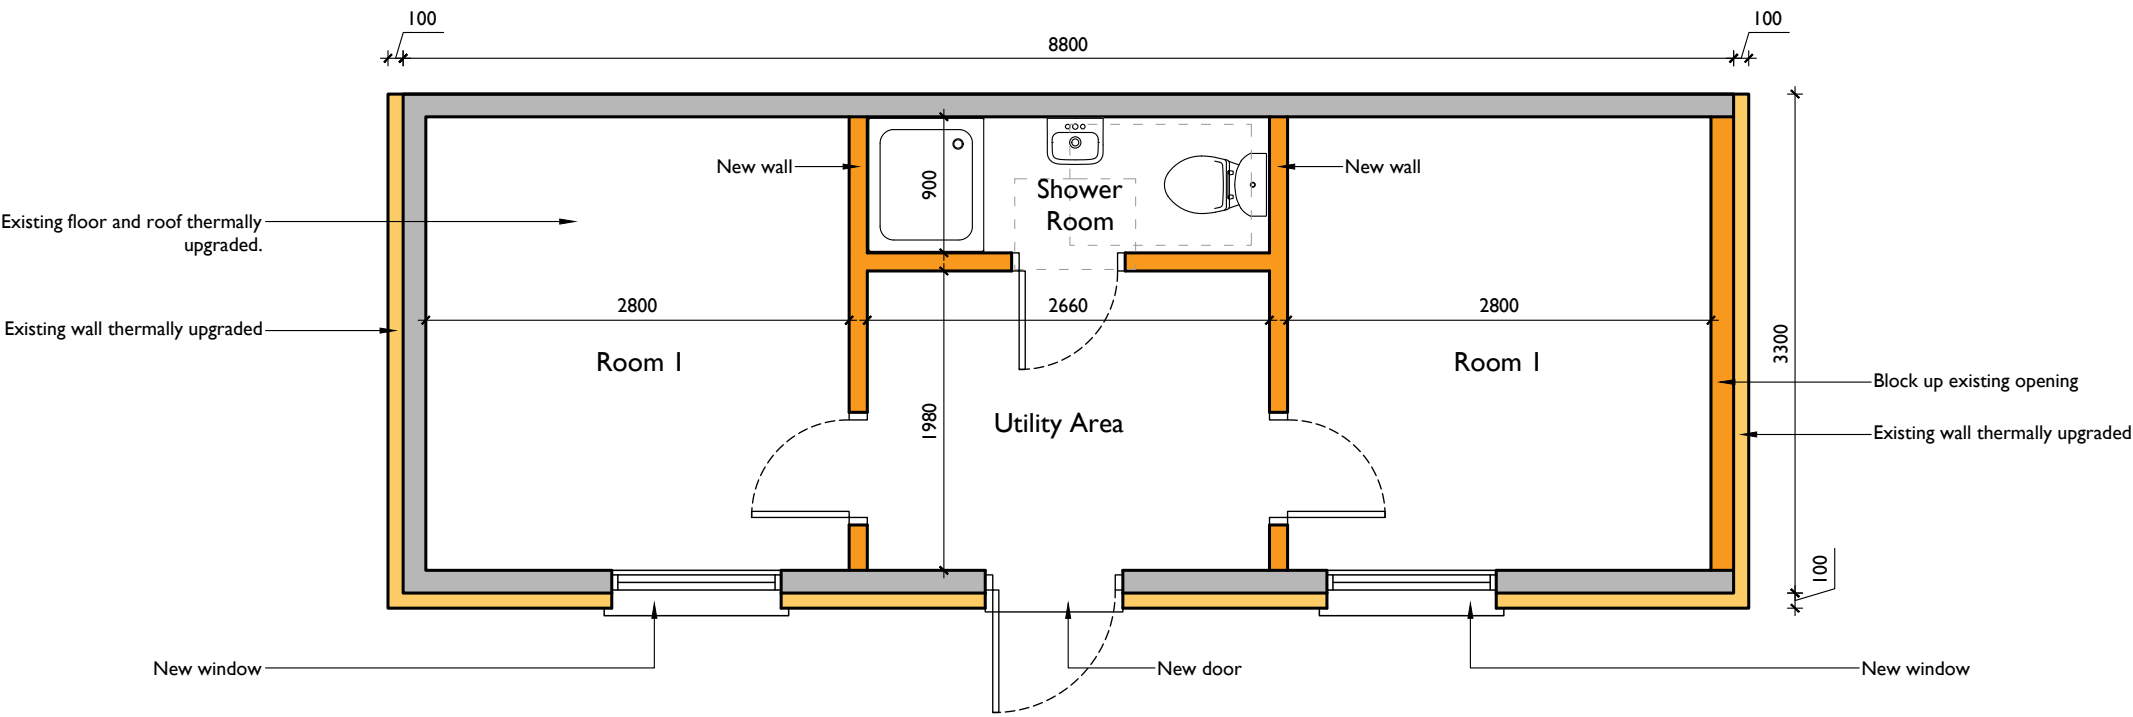


Ground Floor Layout:
1:50 at A2
0m 0.5m 1m 2.5m

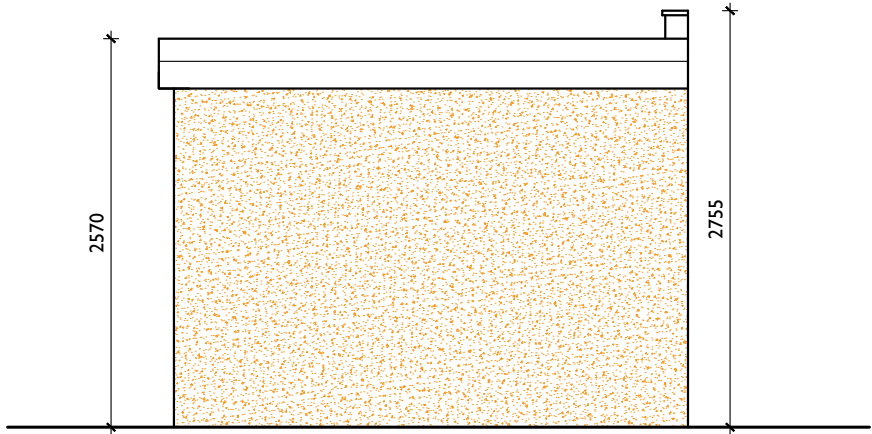

Front Elevation: East
1:50 at A2
0m 0.5m 1m 2.5m

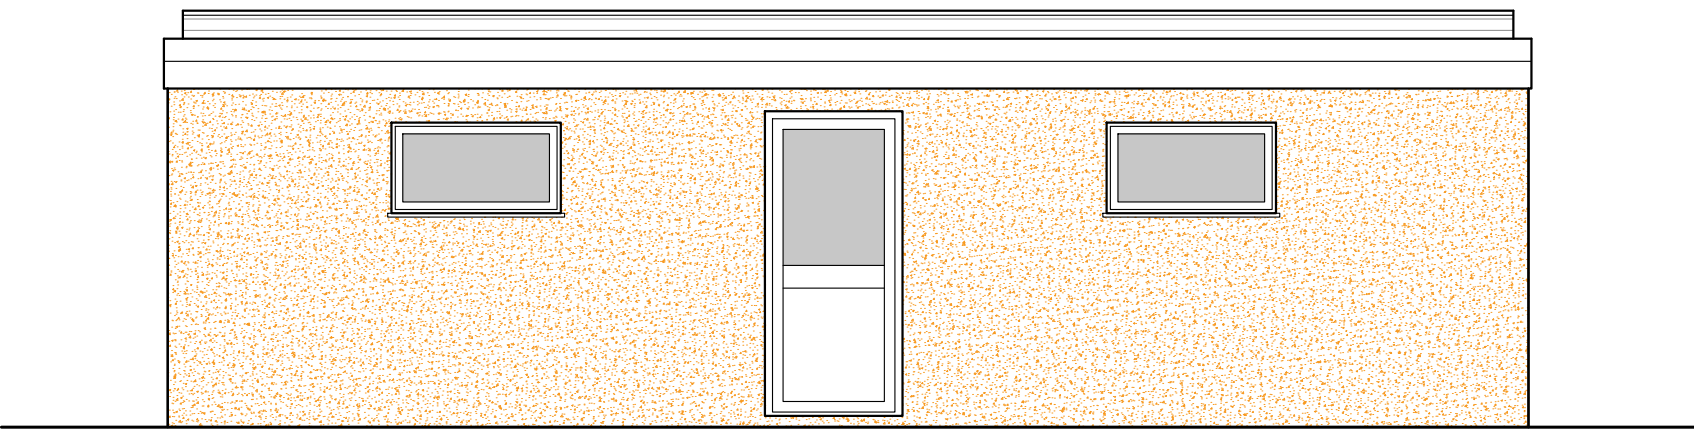

Side Elevation: South
1:50 at A2

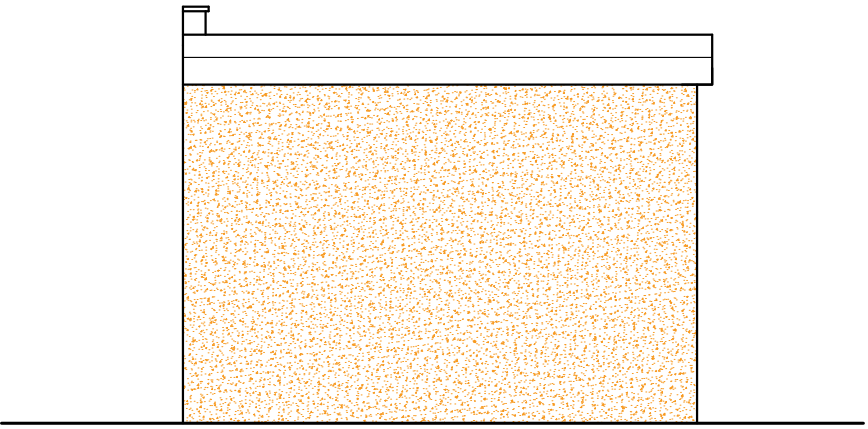

Rear Elevation: West
1:50 at A2



Side Elevation: North
1:50 at A2

LEGEND (PLAN):

- EXISTING
- PROPOSED
- DEMOLITION

NOTES:
This drawing is not a working drawing, and is only for the purpose of the following:-
A- Planning Submission
The main contractor is responsible for informing the lead designer of any discrepancy on, or between, this drawing and any other relevant document.
All existing walls, foundations and lintels or other structural items are to be confirmed load bearing and adequate for increased loading where relevant prior to work commencing.
Any existing walls to be removed are to be confirmed non-loadbearing prior to removal.
Boundaries, angles, and dimensions are to be checked by the main contractor prior to work commencing.
Written dimensions only to be used from this drawing. If in doubt consult the lead designer for clarification.
Note: These plans have been prepared based on measurements, sketches, and photos provided by the client. The designer accepts no responsibility for any errors or discrepancies that may arise. It is the responsibility of the contractor or relevant party to verify all dimensions and site conditions prior to commencing any work. Any discrepancies must be reported immediately to the designer for clarification.

SCSTUDIOCHARRETTE

201 Lambury Drive, Hayes, UB8 8XX

Client
Chris Palfreys

Project Title
201 Lambury Drive, Hayes, UB8 8XX

Drawing Title
Proposed Layout and Elevations

Drawing No. SC301_P2	Rev A
Scale @ A2 1:50	Drawn By SC
Created By DK	Checked By SC

This drawing and the design, whether whole or in part, are the intellectual property rights of Studio Charrette. It is to be used for the project only and is not to be reproduced, stored in a retrieval system, or transmitted in any form or by any means, electronic, mechanical, photocopying, recording, or by any information storage and retrieval system, without the prior written permission of Studio Charrette.