

 


Studio Charrette will not be responsible for any principal designer duties under CDM 2015.
No site work is to be carried out until permissions are in place. Site searches to carried out before any works to site.
All structural elemental/associated calculations to be confirmed and provided by structural engineer.

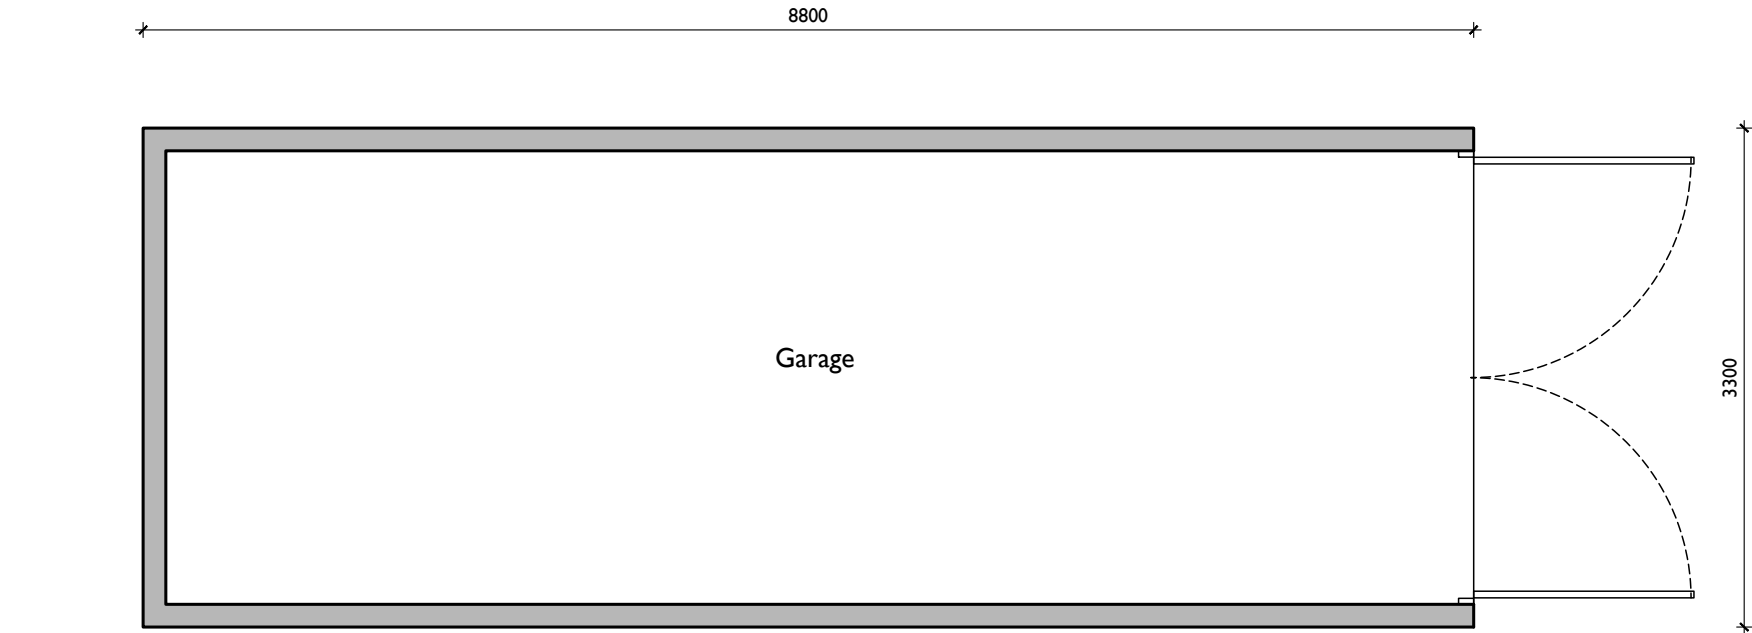


Ground Floor Layout:

1:50 at A2

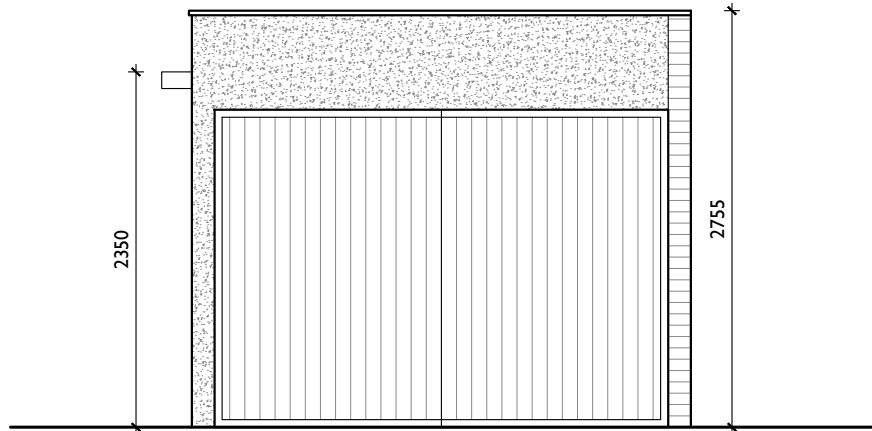


Front Elevation: East

1:50 at A2

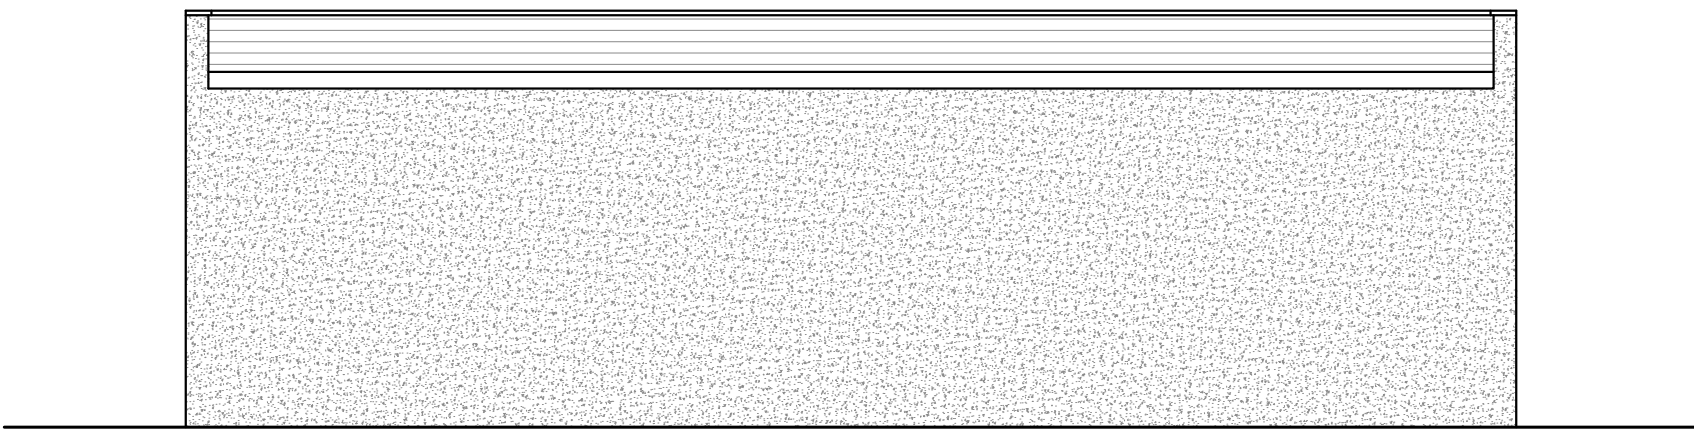


Side Elevation: South

1:50 at A2

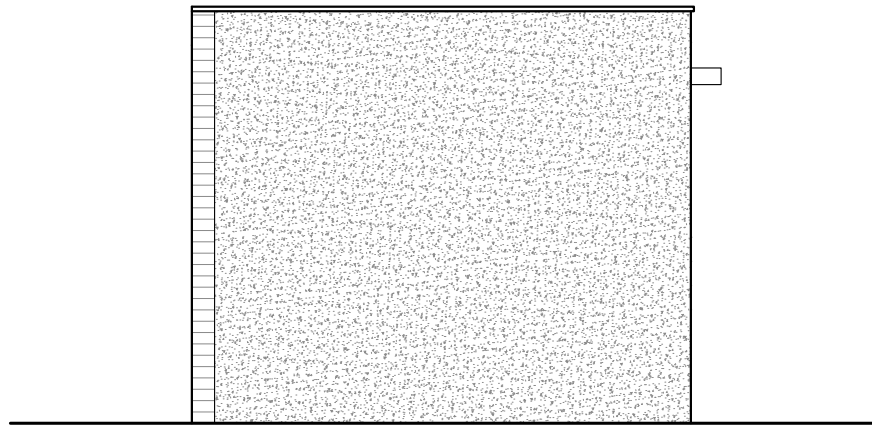

Rear Elevation: West

1:50 at A2

 

Side Elevation: North

1:50 at A2

NOTES:

This drawing is not a working drawing, and is only for the purpose of the following:-

A- Planning Submission

The main contractor is responsible for informing the lead designer of any discrepancy on, or between, this drawing and any other relevant document.

All existing walls, foundations and lintels or other structural items are to be confirmed load bearing and adequate for increased loading where relevant prior to work commencing.

Any existing walls to be removed are to be confirmed non-loadbearing prior to removal.

Boundaries, angles, and dimensions are to be checked by the main contractor prior to work commencing.

Written dimensions only to be used from this drawing. If in doubt consult the lead designer for clarification.

Note: These plans have been prepared based on measurements, sketches, and photos provided by the client. The designer accepts no responsibility for any errors or discrepancies that may arise. It is the responsibility of the contractor or relevant party to verify all dimensions and site conditions prior to commencing any work. Any discrepancies must be reported immediately to the designer for clarification.

SC STUDIO CHARRETTE

Client

Chris Roberts

Project Title

25th Landbury Drive,
Hayes,
UB8 8XX

Drawing Title

Existing Layout and Elevations.

Drawing No.	Rev
SC301_P1	-
Scale @ A2	1:50
Created By	DK
Check By	SC
Drawn	
Reviewed	
Approved	

This drawing and the design, which it represents, are the intellectual property of Studio Charrette. It is to be used for the project only and is not to be reproduced or used for any other purpose without the written consent of Studio Charrette.