


NOTES  
1. All dimensions are to be checked on site  
prior to the commencement of work and any  
discrepancy is to be reported to the construction  
manager before construction.  
2. All work is to comply with current Building  
Regulations and allied legislation.  
3. All contractors and sub-contractors must  
ensure that they have the latest issue of this  
drawing and details before the commencement of  
work on site.  
4. All materials are to be used and installed in  
strict compliance with the relevant manufacturers  
instructions and recommendations.  
5. All works on site, managed and implemented as  
a result of the design indicated in this drawing  
are to be carried out in accordance for compliance with  
the Health and Safety CDM Regulations in respect of  
design and implementation on site and no works are to  
be undertaken until compliance with the Building  
Regulations cannot be achieved.  
6. All dimensions shown in millimetres.  
7. Footprint of buildings shown at 10m above ground  
level.




EXISTING REAR ELEVATION - 1:100




EXISTING SIDE ELEVATION - 1:100

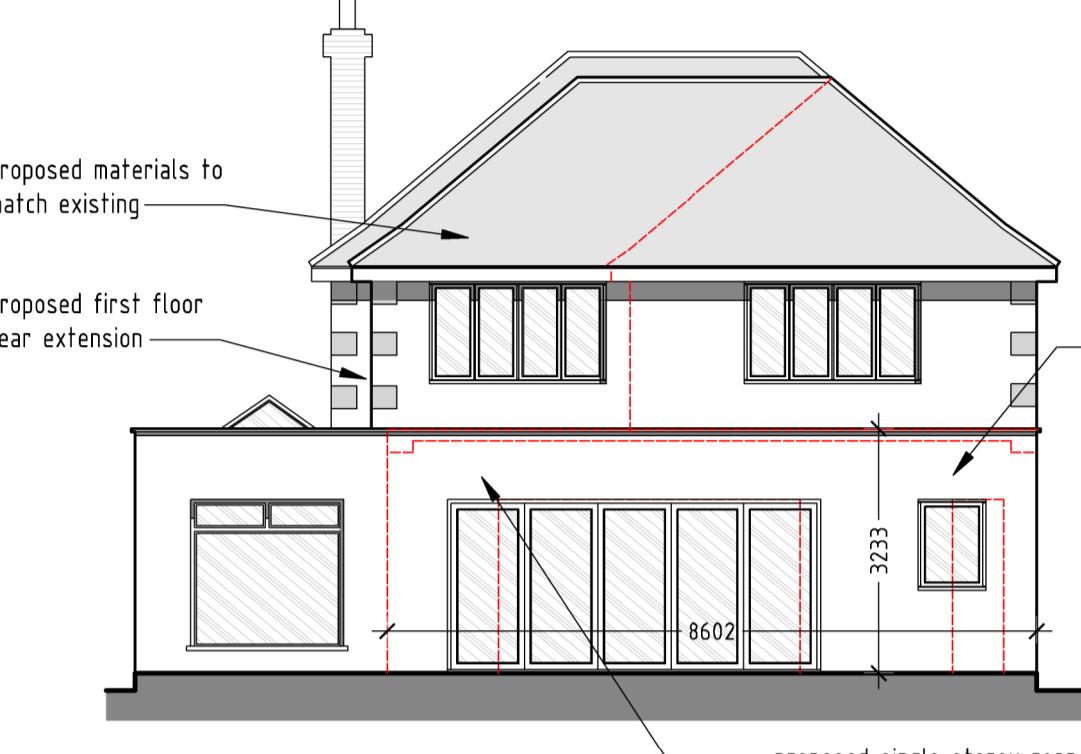


PROPOSED REAR ELEVATION - 1:100

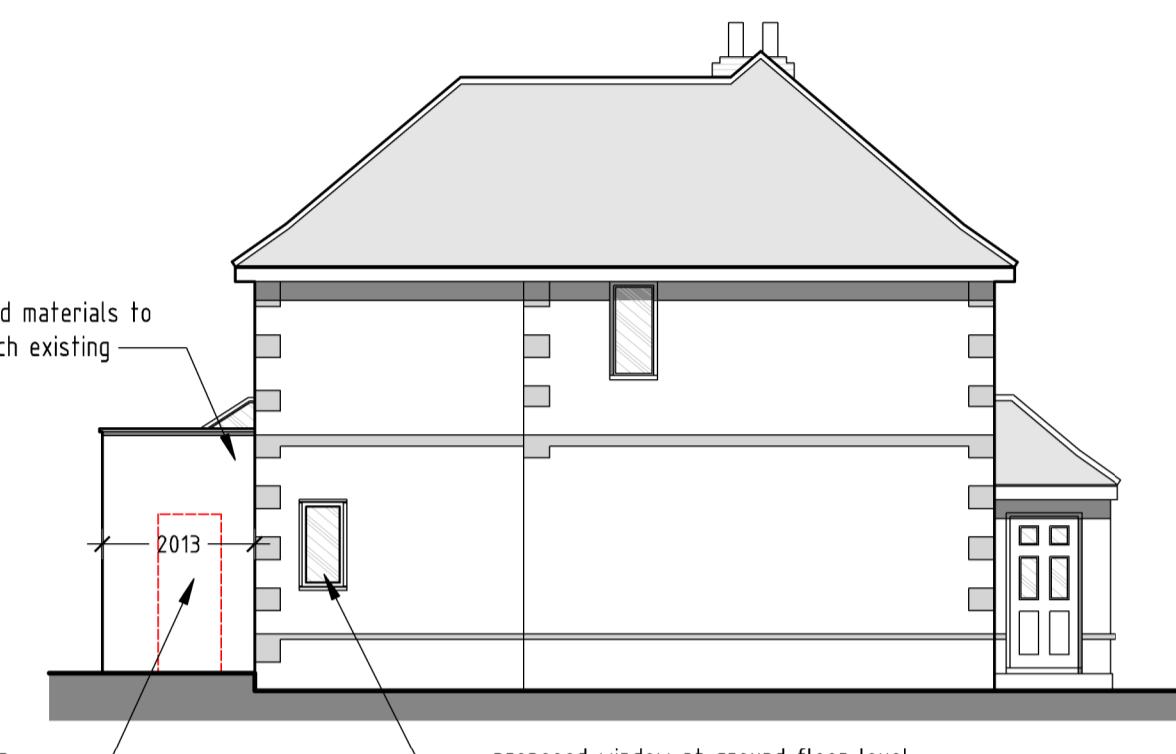

PROPOSED SIDE ELEVATION - 1:100

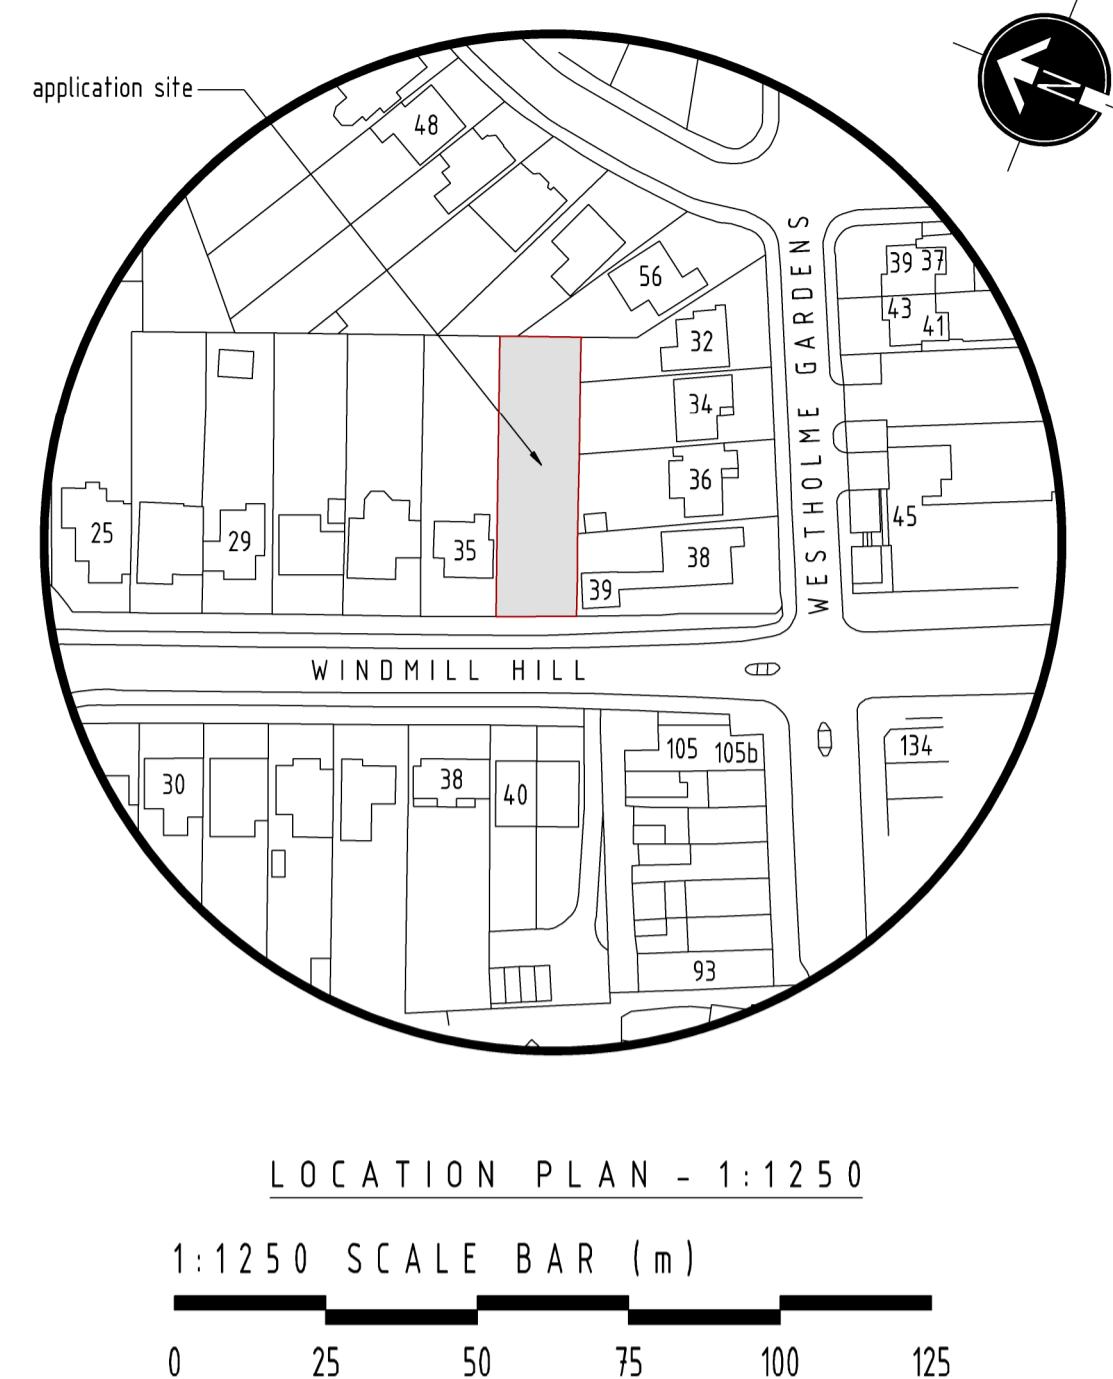


EXISTING FRONT ELEVATION - 1:100

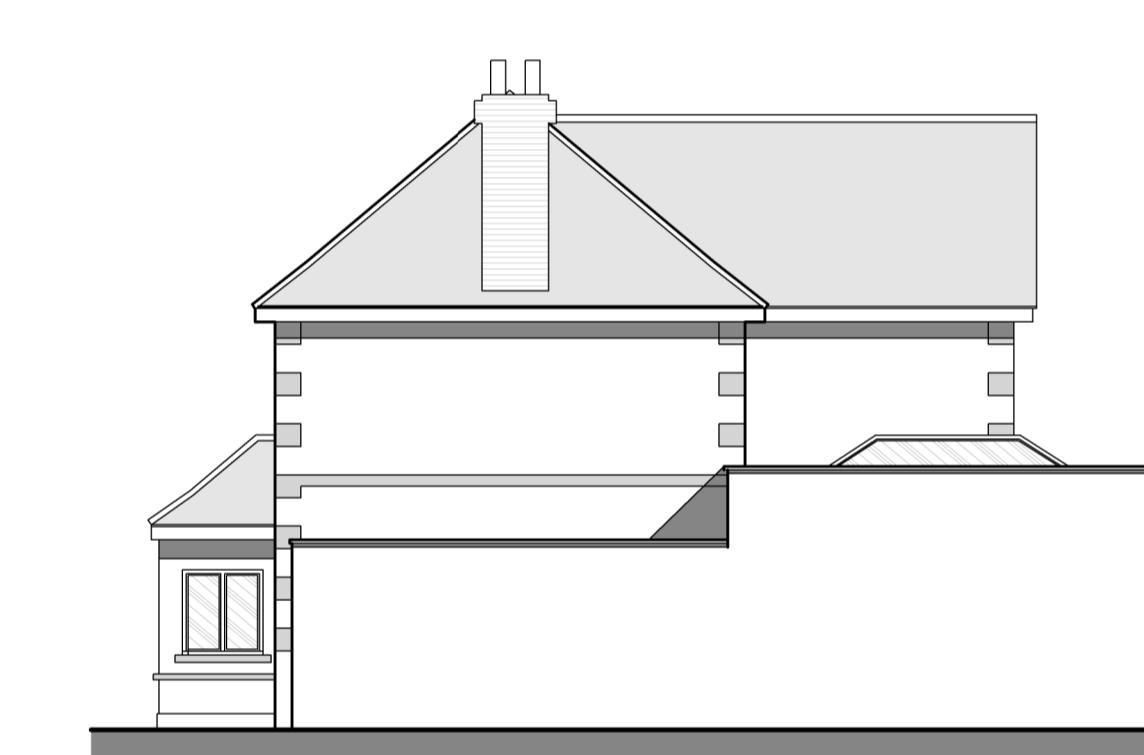


EXISTING SIDE ELEVATION - 1:100




PROPOSED FRONT ELEVATION - 1:100

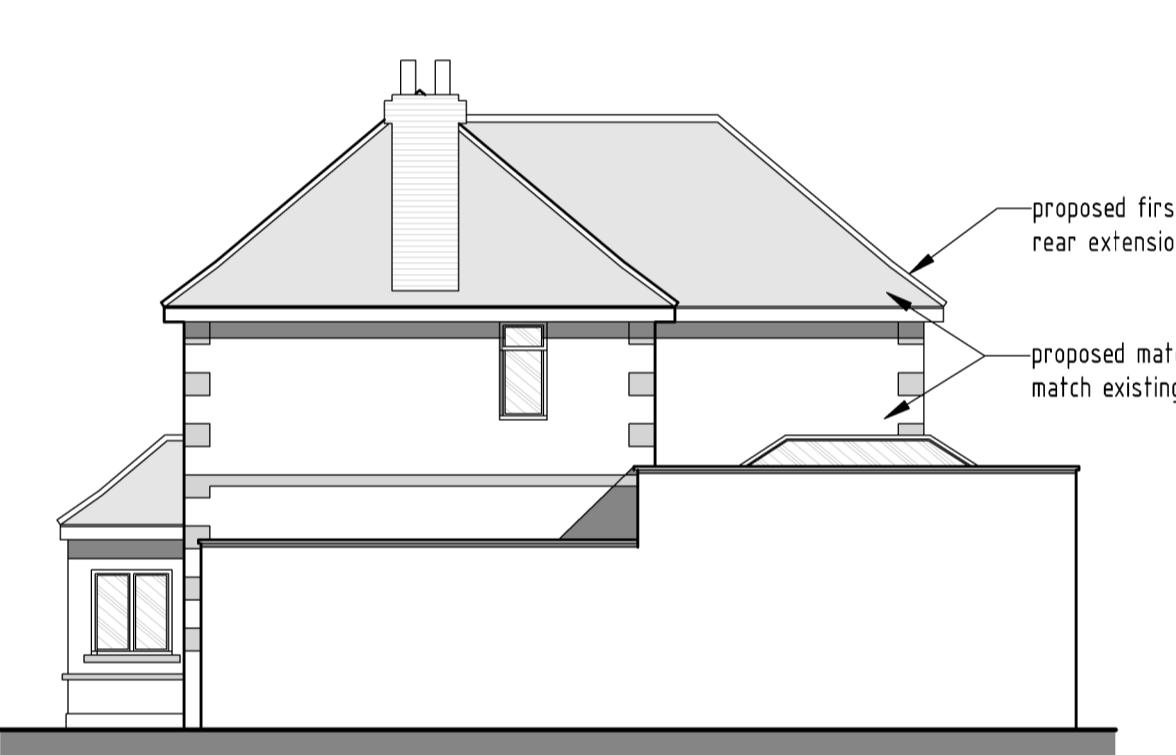


PROPOSED SIDE ELEVATION - 1:100

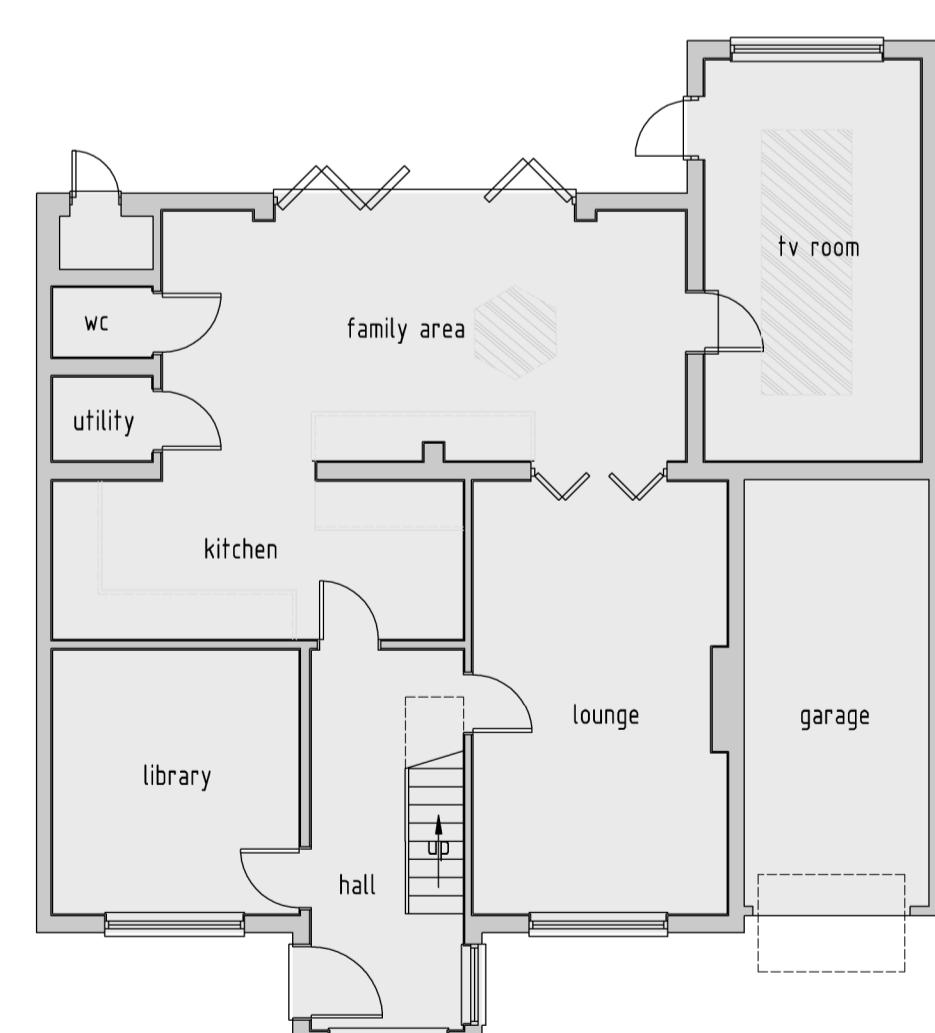


EXISTING GROUND FLOOR PLAN - 1:100

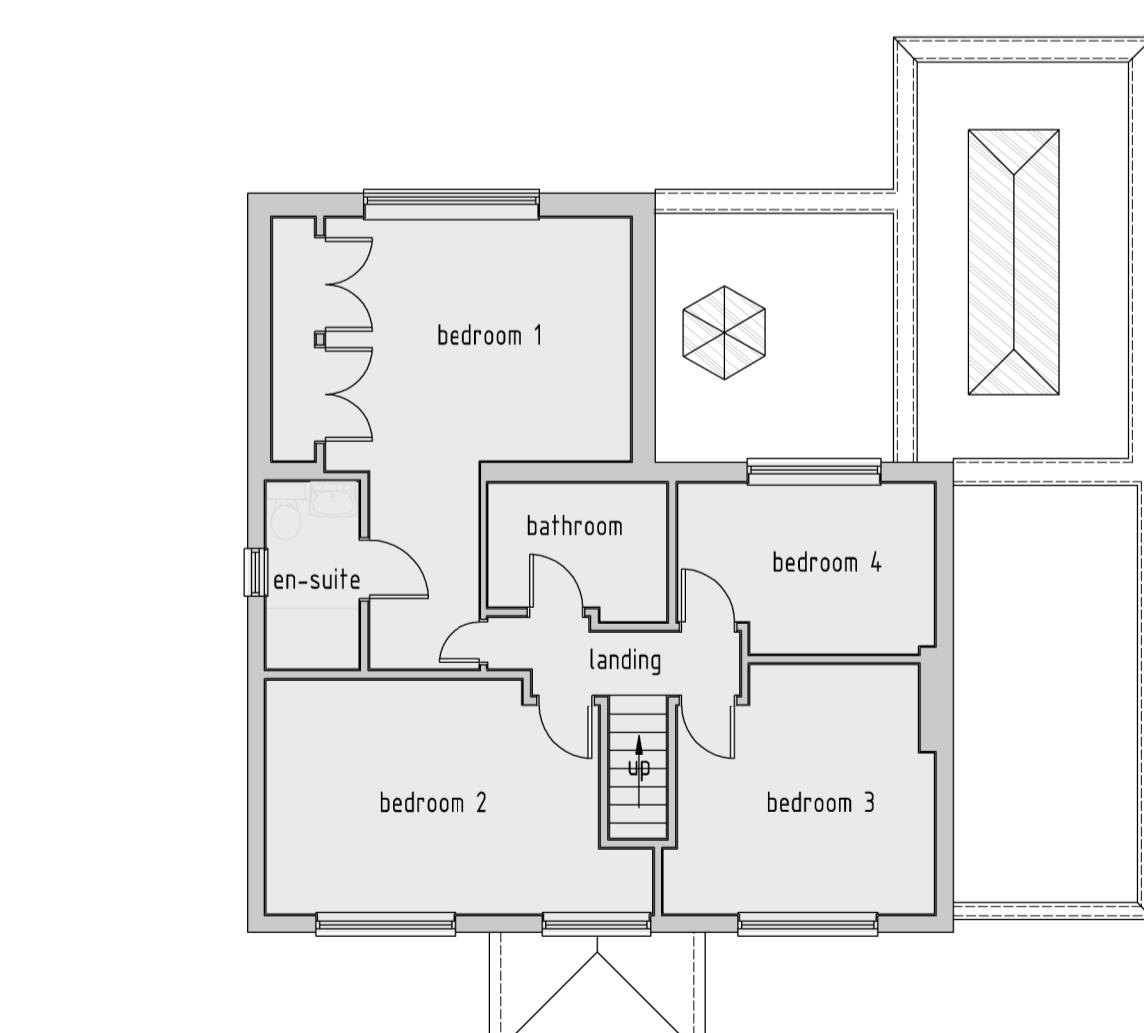

EXISTING FIRST FLOOR PLAN - 1:100

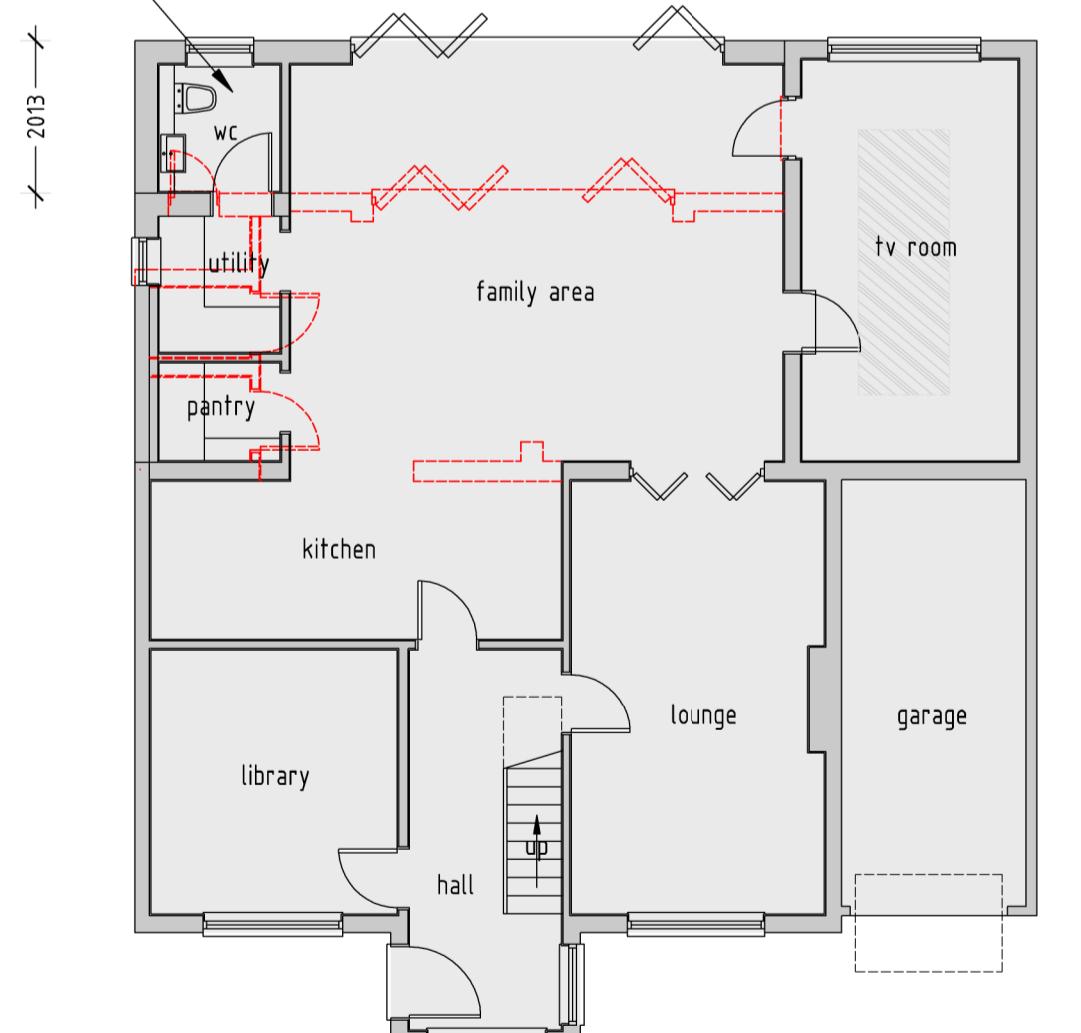

PROPOSED GROUND FLOOR PLAN - 1:100

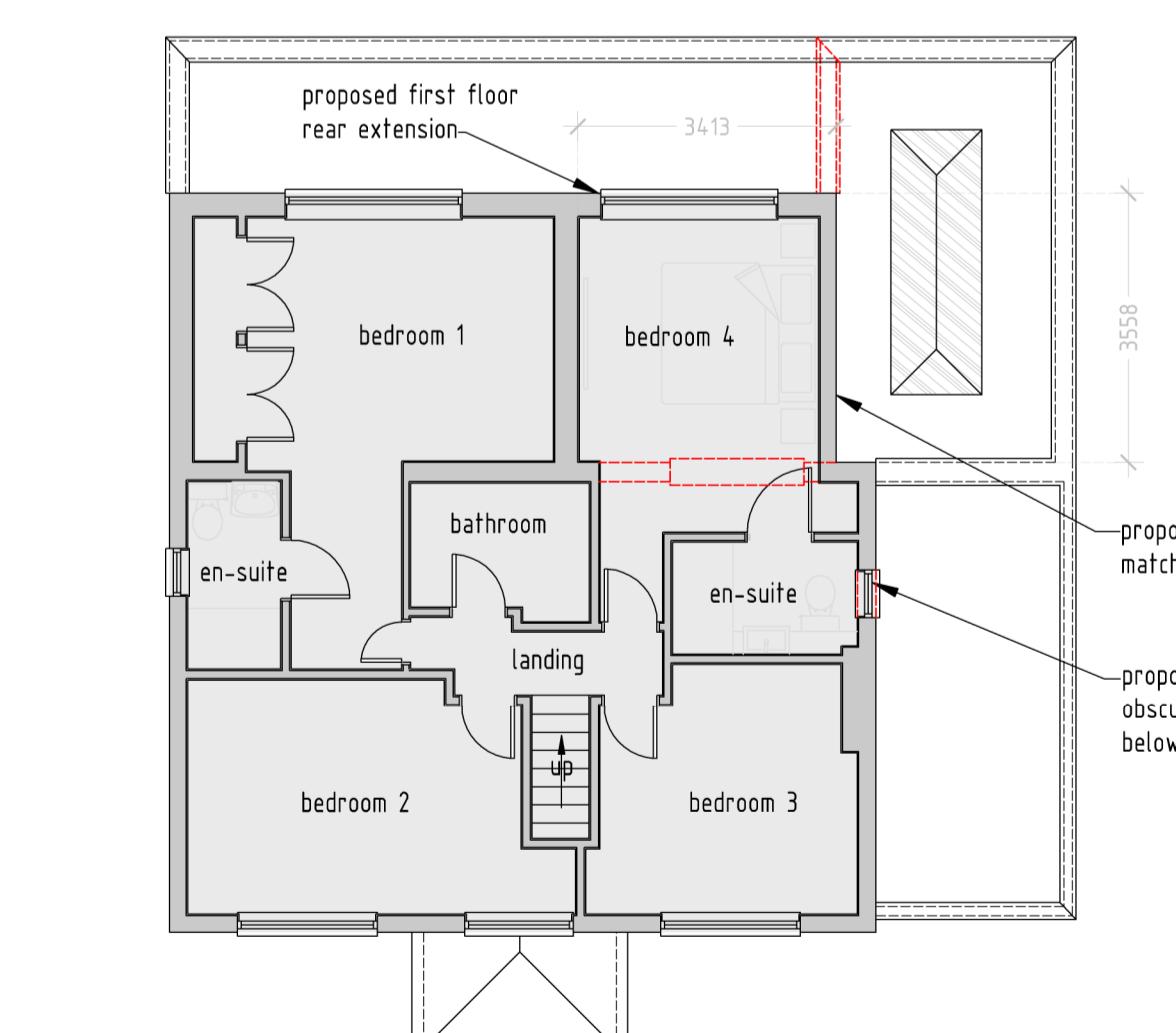

PROPOSED FIRST FLOOR PLAN - 1:100

1:100 SCALE BAR (m)  
0 2 4 6 8 10

rev date info drawn : JD  
scale: 1:100 / A1 date: 30 / 12 / 20 drw no: 503 / P / 1  
drawing: EXISTING & PROPOSED FLOOR PLANS,  
ELEVATIONS, SITE PLAN & LOCATION PLAN  
project: LAND AT 37 WINDMILL HILL  
RUISLIP, MIDDLESEX  
client: MR CHRIS DEMEESTER  
JACK DUSEK  
BOUTIQUE ARCHITECTURAL DESIGN  
T: 01895 831551 E: design@jackdusek.co.uk