

NOTES

1. All dimensions are to be checked on site prior to the commencement of work and any discrepancy is to be reported to the construction manager before construction.

2. All work is to comply with current Building Regulations and allied legislation.

3. All contractors and sub-contractors must ensure that they have the latest issue of this drawing and details before the commencement of work on site.

4. All materials are to be used and installed in strict compliance with the relevant manufacturers instructions and recommendations.


5. All works on site, managed and implemented as a result of the designs indicated on this drawing, are to be given full consideration for compliance with the Health and Safety CDM Regulations in respect of design and implementation on site and no works are to be undertaken if it is considered that compliance with the Building Regulations cannot be achieved.

6. All dimensions shown in millimetres.

7. Footprint of buildings shown at 1.0m above ground level.




EXISTING REAR ELEVATION

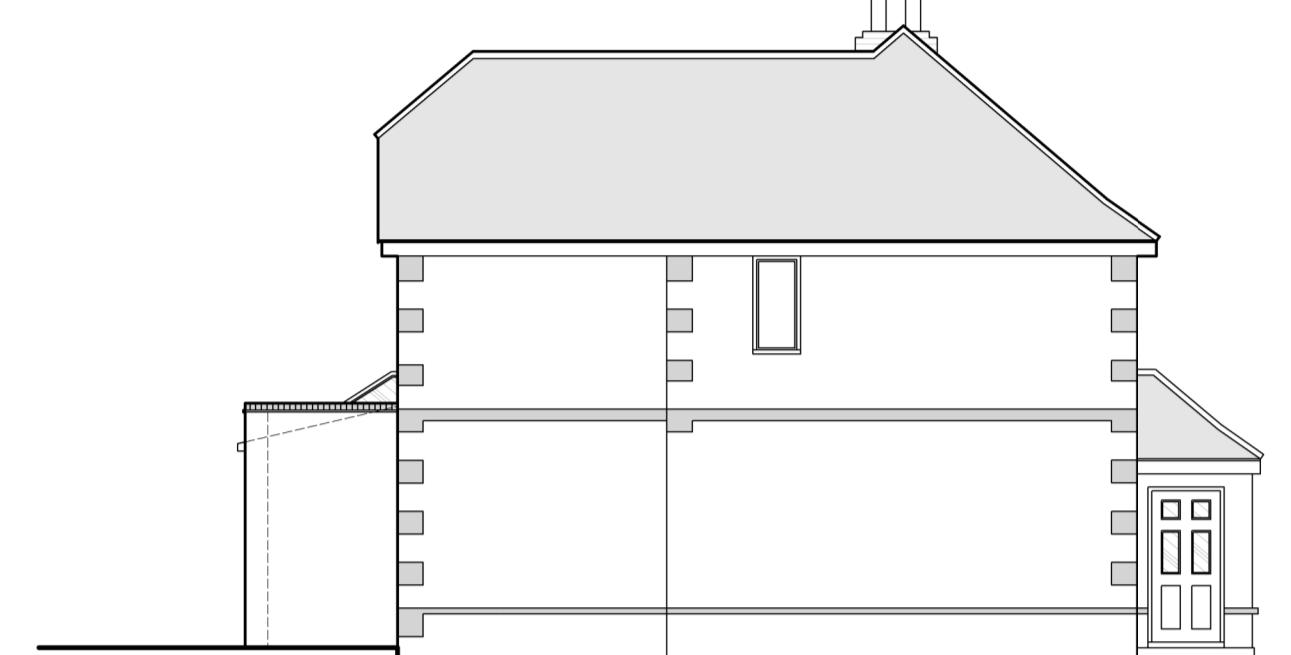

PROPOSED SIDE ELEVATION




EXISTING SIDE ELEVATION

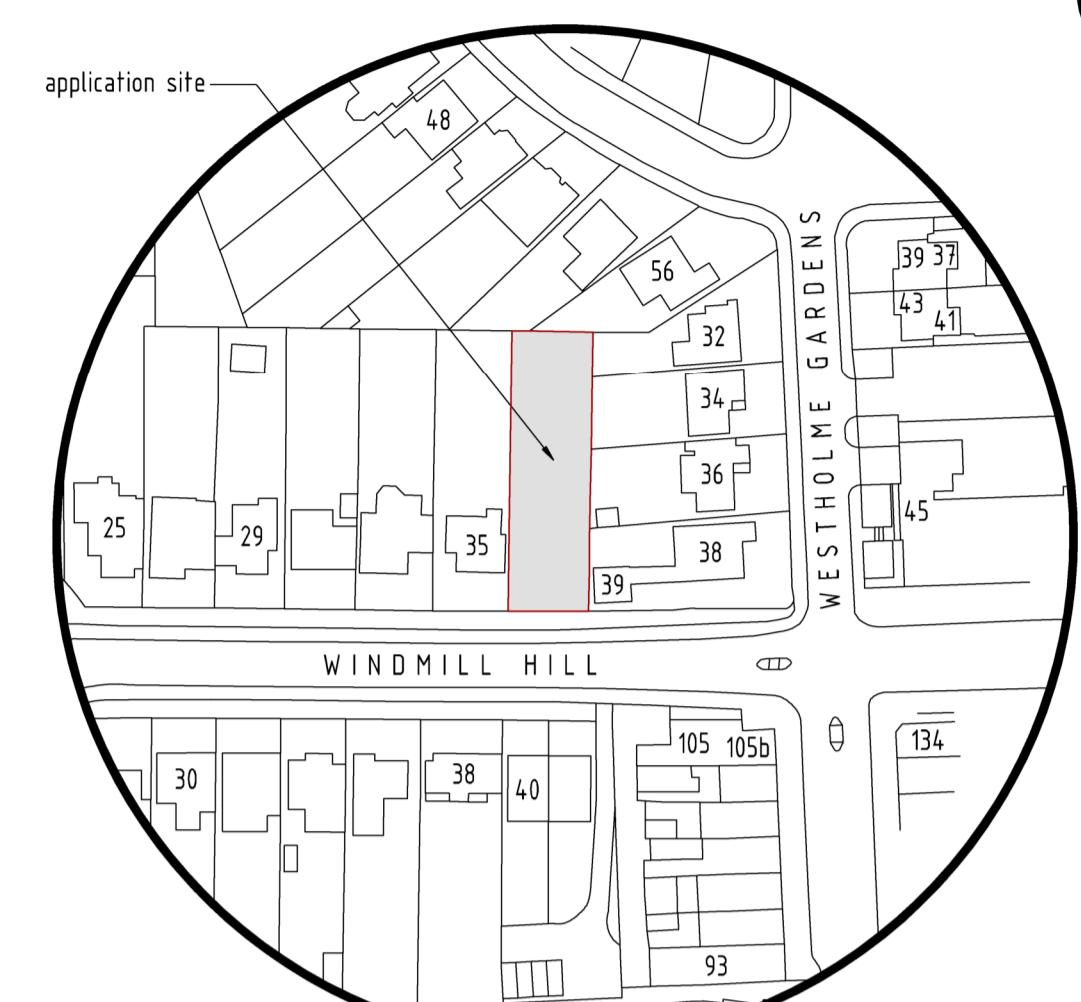

LOCATION PLAN - 1:1250

1:1250 SCALE BAR (m)
0 25 50 75 100 125

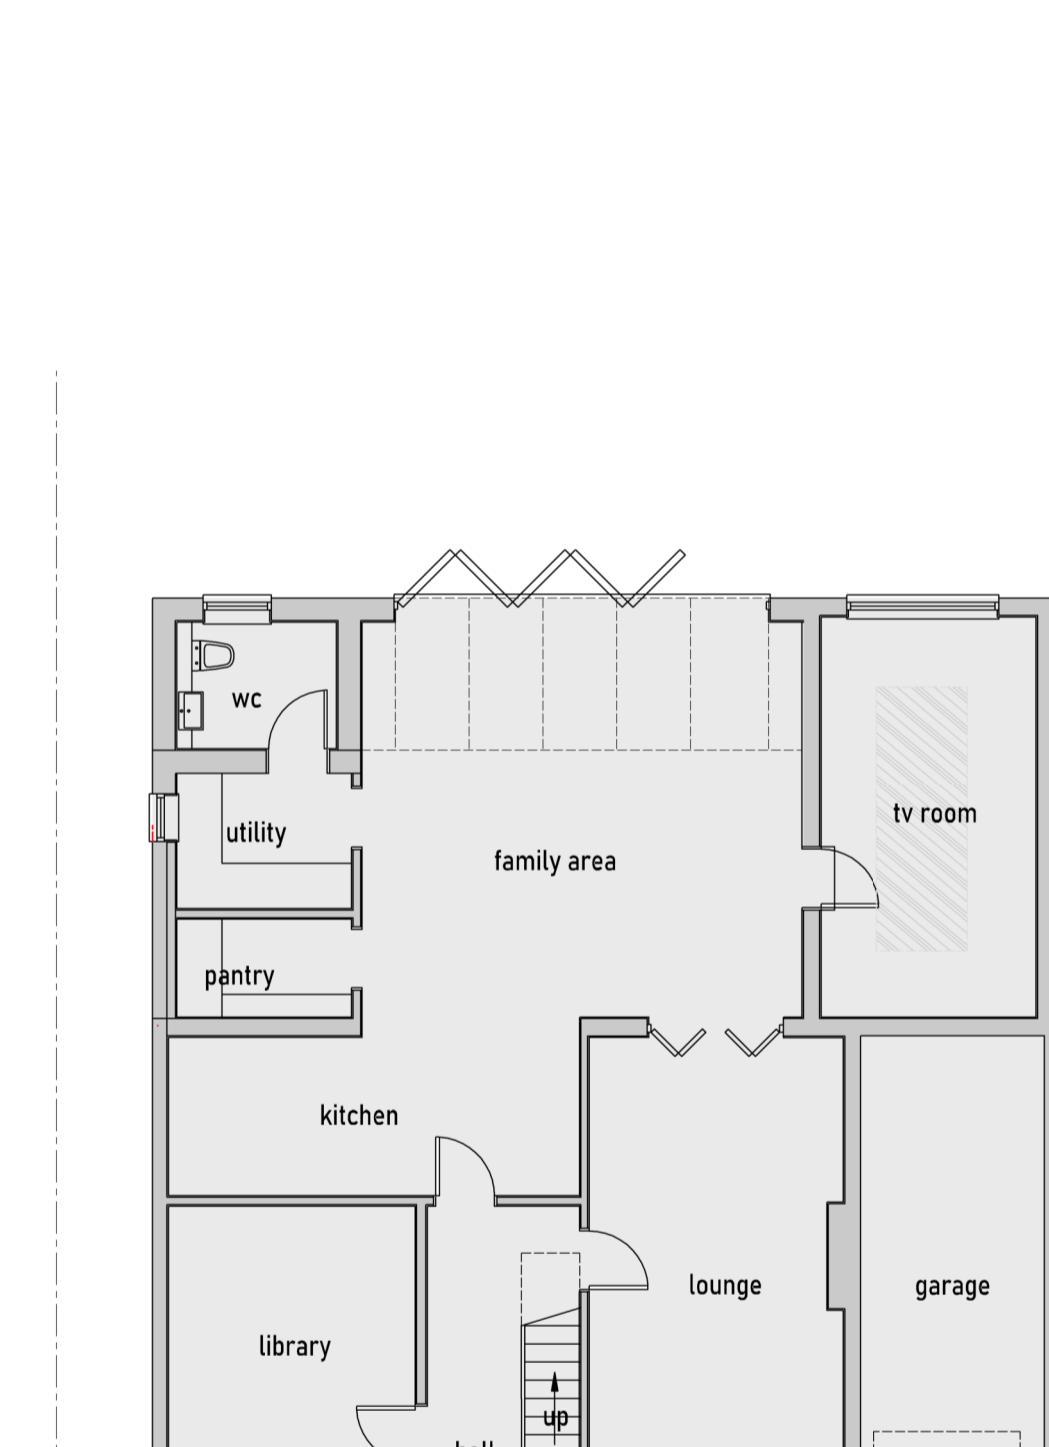


EXISTING GROUND FLOOR PLAN



EXISTING FIRST FLOOR PLAN



EXISTING FRONT ELEVATION

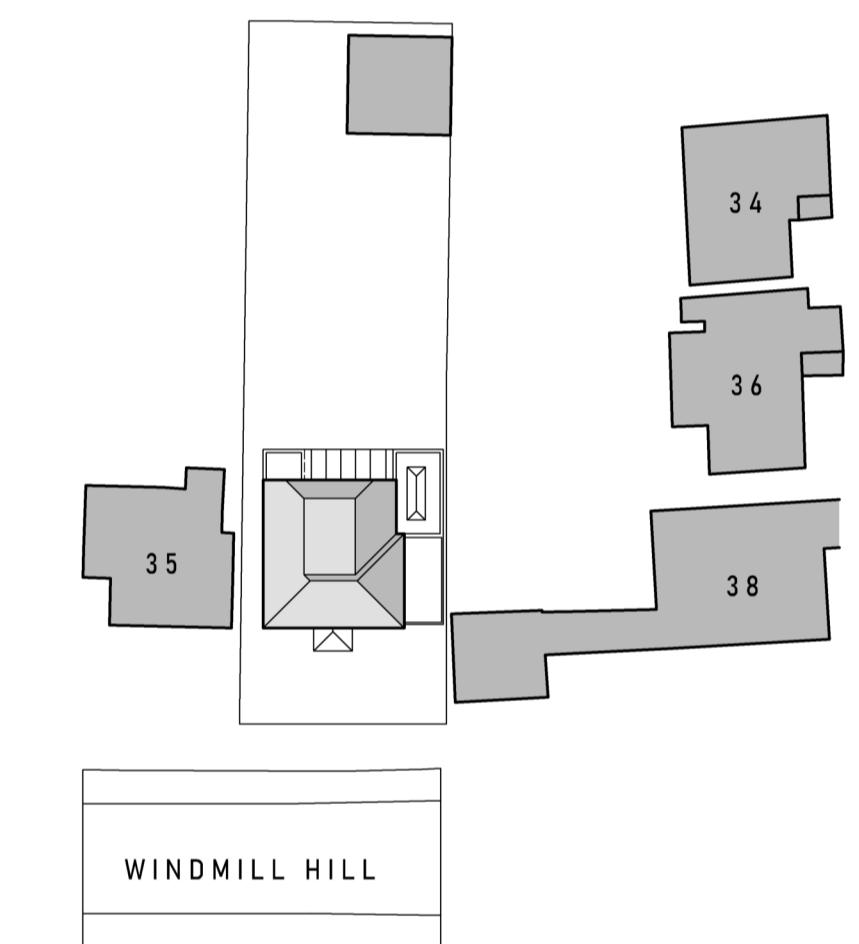

EXISTING DWELLING SITE LAYOUT PLAN - 1:500

1:500 SCALE BAR (m)
0 10 20 30 40 50

rev. date: description:
scale: 1:100 A1 date: 12-03-25
drawing no: 720-P-2 drawn: sc/jd
drawing: EXISTING DWELLING SITE LAYOUT PLAN, FLOOR PLANS & ELEVATIONS
project: 37 WINDMILL HILL, RUISLIP, HA4 8PY
client: MR & MRS GULATI



Jack Dusek & Co.
ARCHITECTURE • PLANNING • DEVELOPMENT

Nelson House, Buoy Lane, Rickmansworth, WD3 0SN
Tel: 01923 911099 Email: design@jdandco.co.uk
www.jdandco.co.uk

SCALE BAR (m)
0 2 4 6 8 10
© Copyright Dusek Ltd

PLANNING APPLICATION