



1 **Proposed ground floor plan**
Scale: 1:100

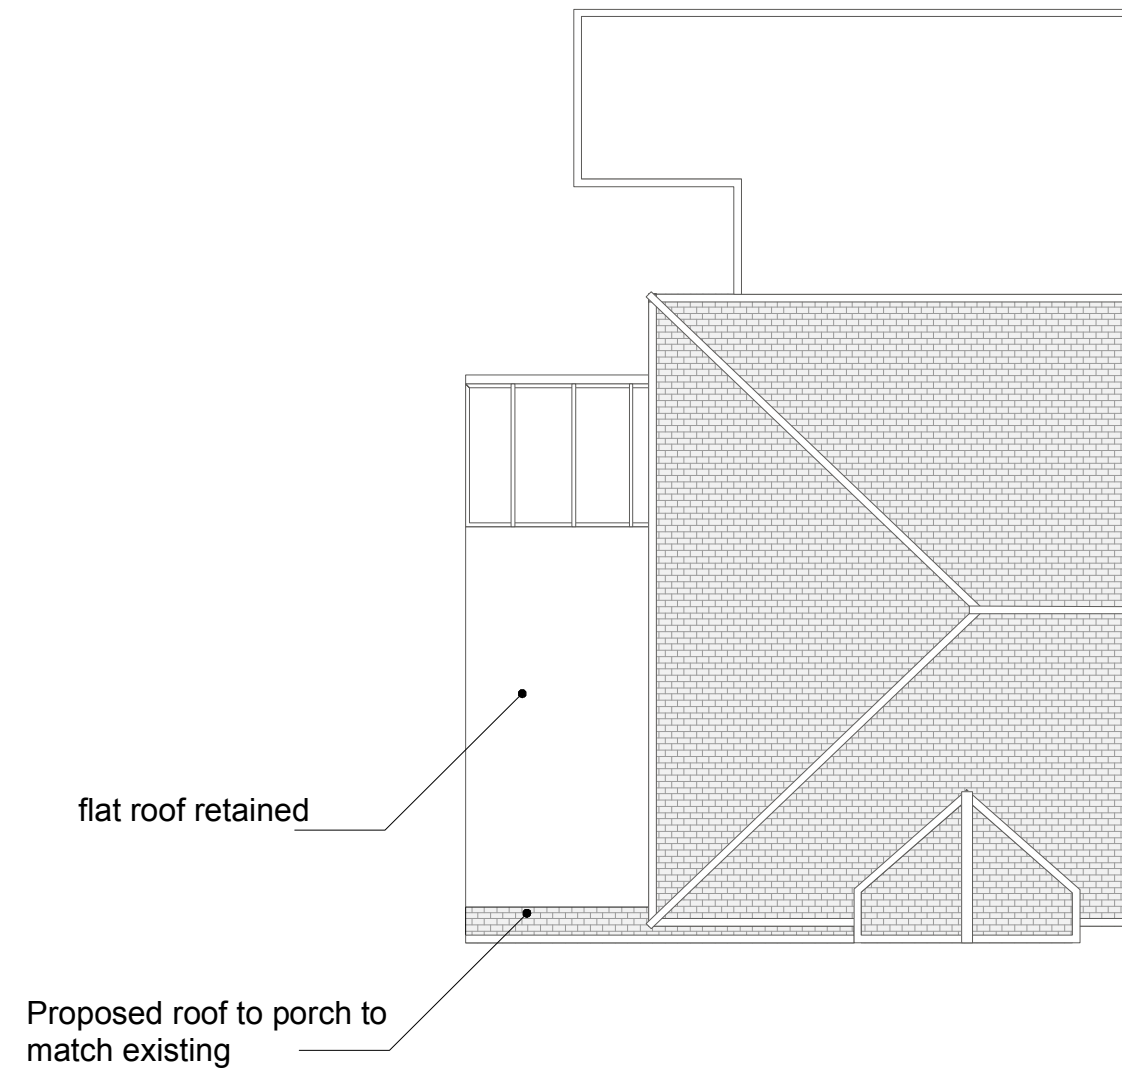

2 **Proposed Roof**
Scale: 1:100

 Colin Harper-Penman <i>The WorkLab, Rayleigh, SS6 7UP</i>	Client: Mr. Damani		
	Site Add: 16 Winchester Rd, Northwood HA6 1JF		
	TITLE Proposed Plans		
<small>All dimensions should be checked onsite All drawings and associated designs are solely owned by CHP Consultants Ltd and are not to be issued, printed or distributed without the prio consent of CHP Consultants Ltd.</small>	DRAWING NO. 25-023-100	DRAWN BY CHP	DATE
	SCALE	STAGE	