


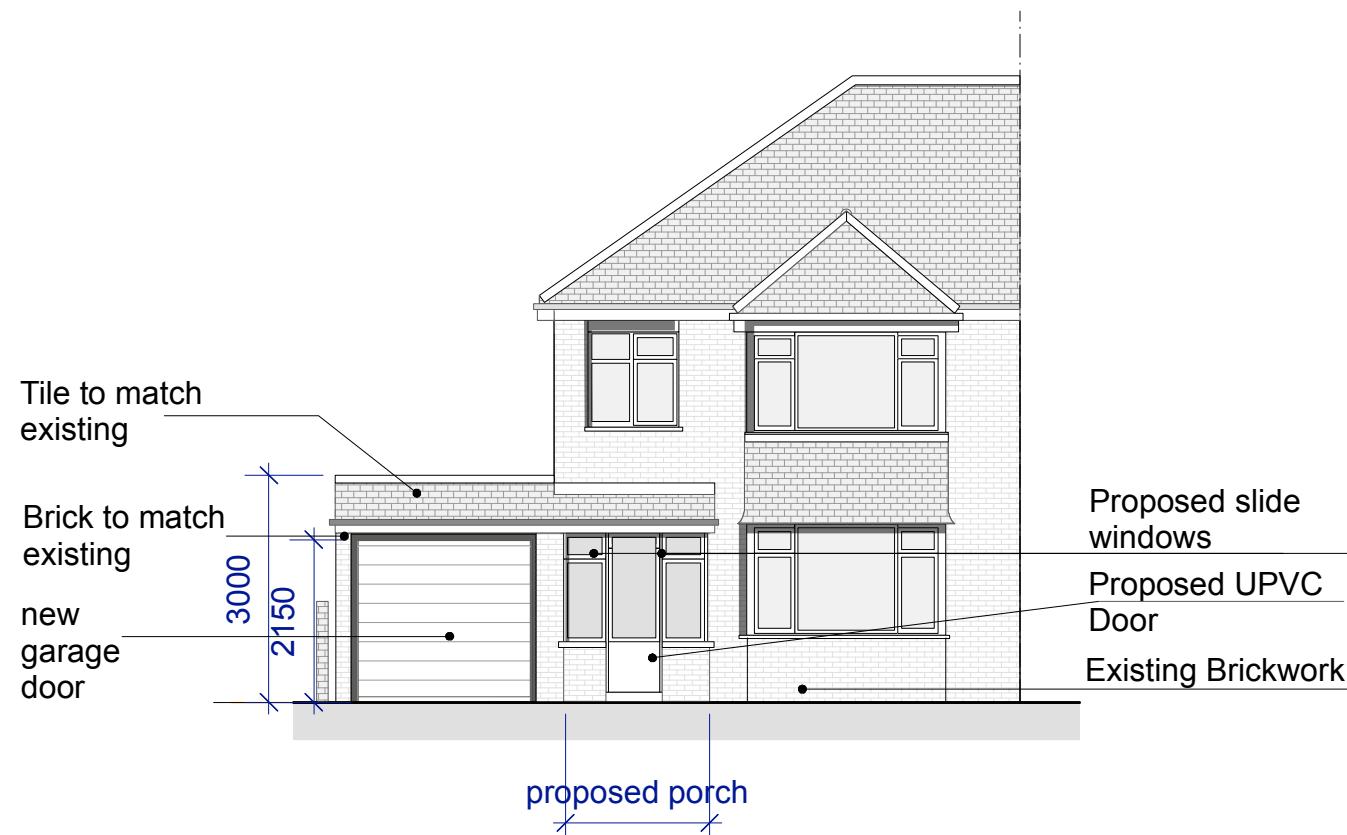

1

Proposed North elevation


Scale: 1:100



2

Proposed south elevation

Scale: 1:100

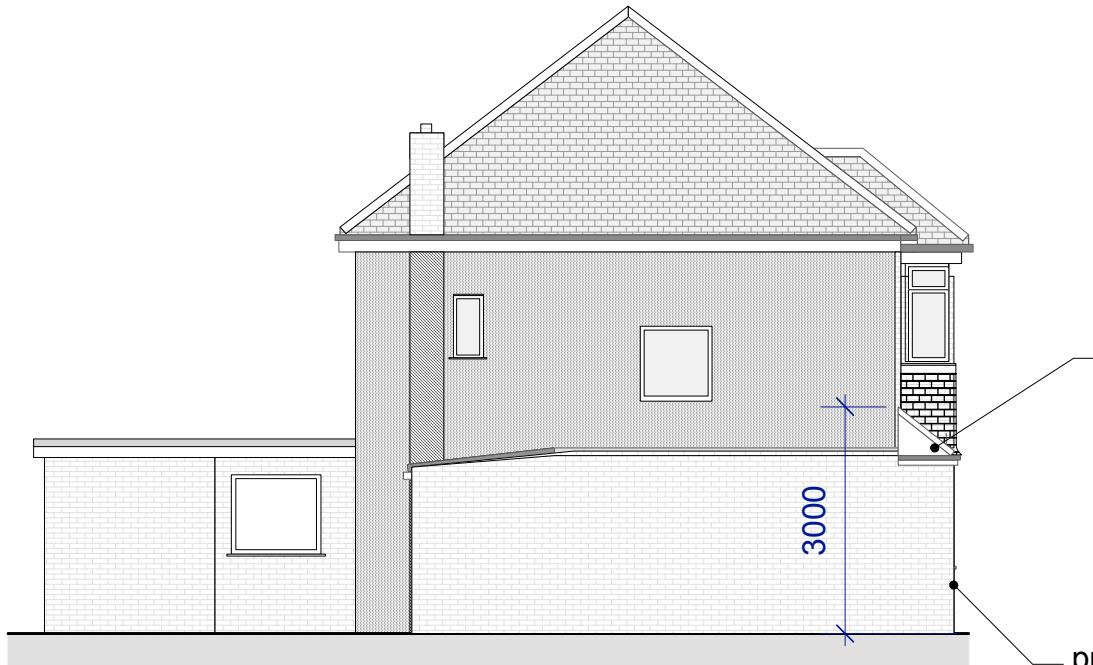

principle elevation

3

Proposed West elevation

Scale: 1:100

 <i>Colin Harper-Penman</i> <i>The WorkLab, Rayleigh, SS6 7UP</i>	Client:	Mr. Damani
	Site Add:	16 Winchester Rd, Northwood HA6 1JF
TITLE		
Proposed elevations		
DRAWING NO.	25-023-200	DRAWN BY
SCALE		DATE
		CHP
STAGE		

All dimensions should be checked onsite
All drawings and associated designs are solely owned by CHP Consultants Ltd
and are not to be issued, printed or distributed without the prior consent of CHP
Consultants Ltd.