




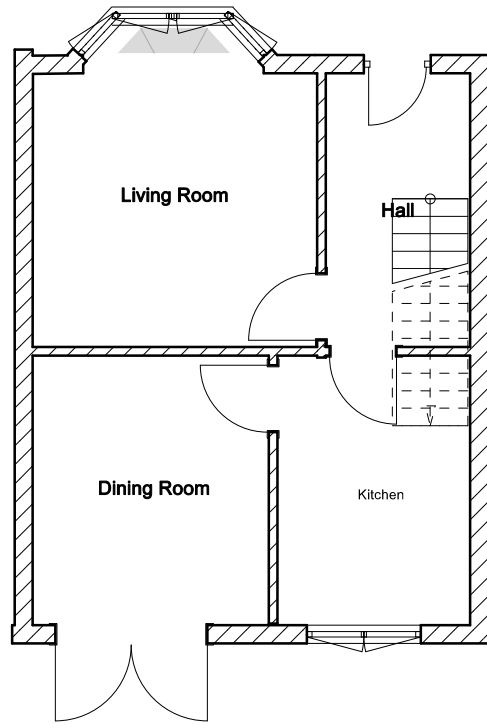


Existing Ground Floor

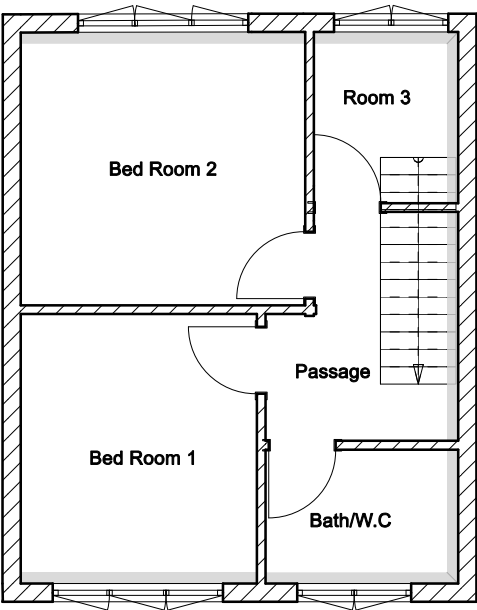


Existing First Floor

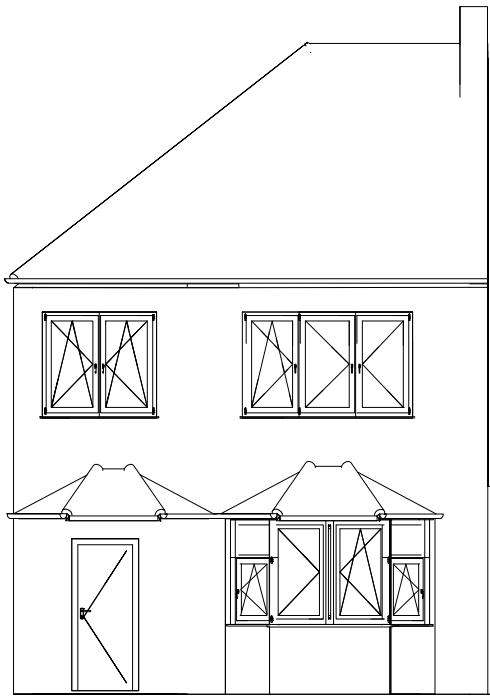


Existing Front Elevation

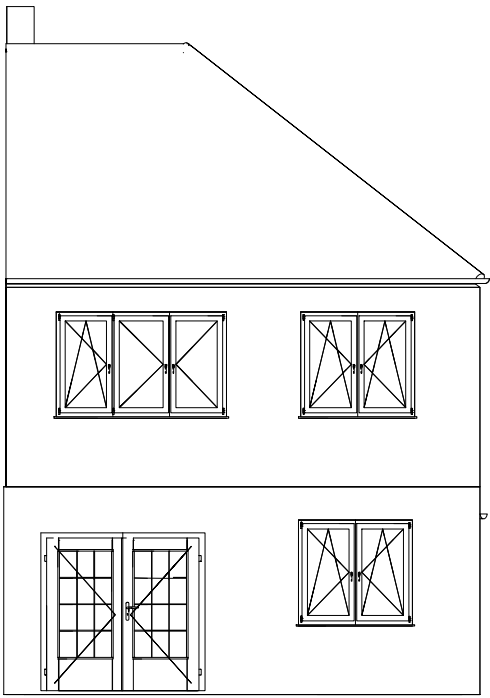


Existing Rear Elevation

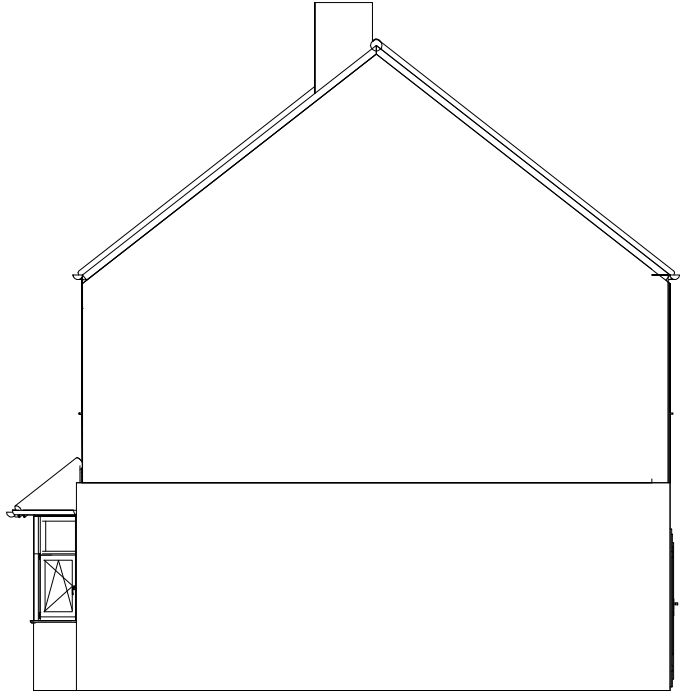

Existing Side Elevation

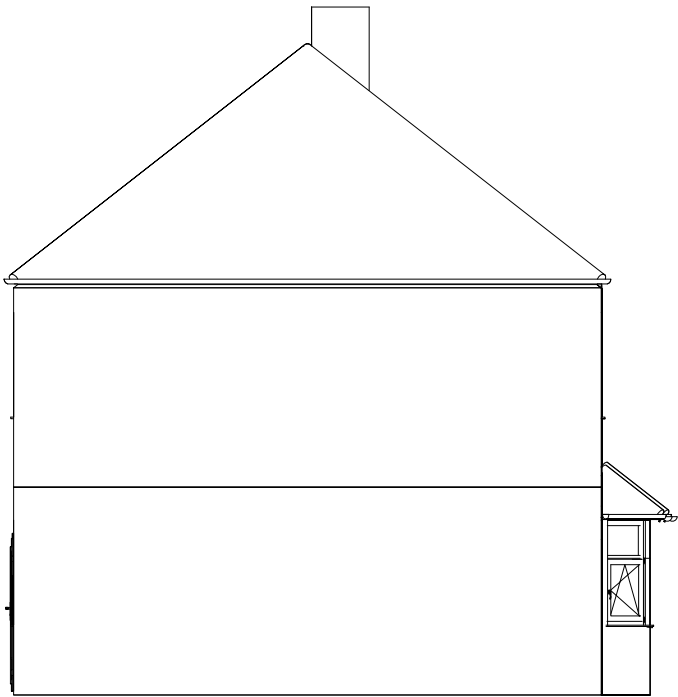

Existing Side Elevation

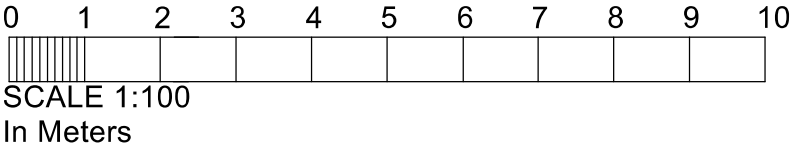

Drawing title: Existing Plans and Elevations	
Client: Mr Darshan Jayakumar Address: 32, Lincoln Road, HA6 1LD	
Scale: 1:100	Dwg. no. 31LR01
Date created: 10/02/23	