

# MICHAEL OAKES ARCHITECTS LTD.

Michael Oakes (Director) B.A. Hons Arch, Dipl. Arch, Registered Architect



Liam Whitfield B.A. Hons Arch, M.A. Arch, PgDip, Registered Architect

REGISTERED ARCHITECTS, DESIGNERS + ILLUSTRATORS

Telephone: 01895 235089 - E-mail: michaeloakesarchitect@googlemail.com



Site Location Plan

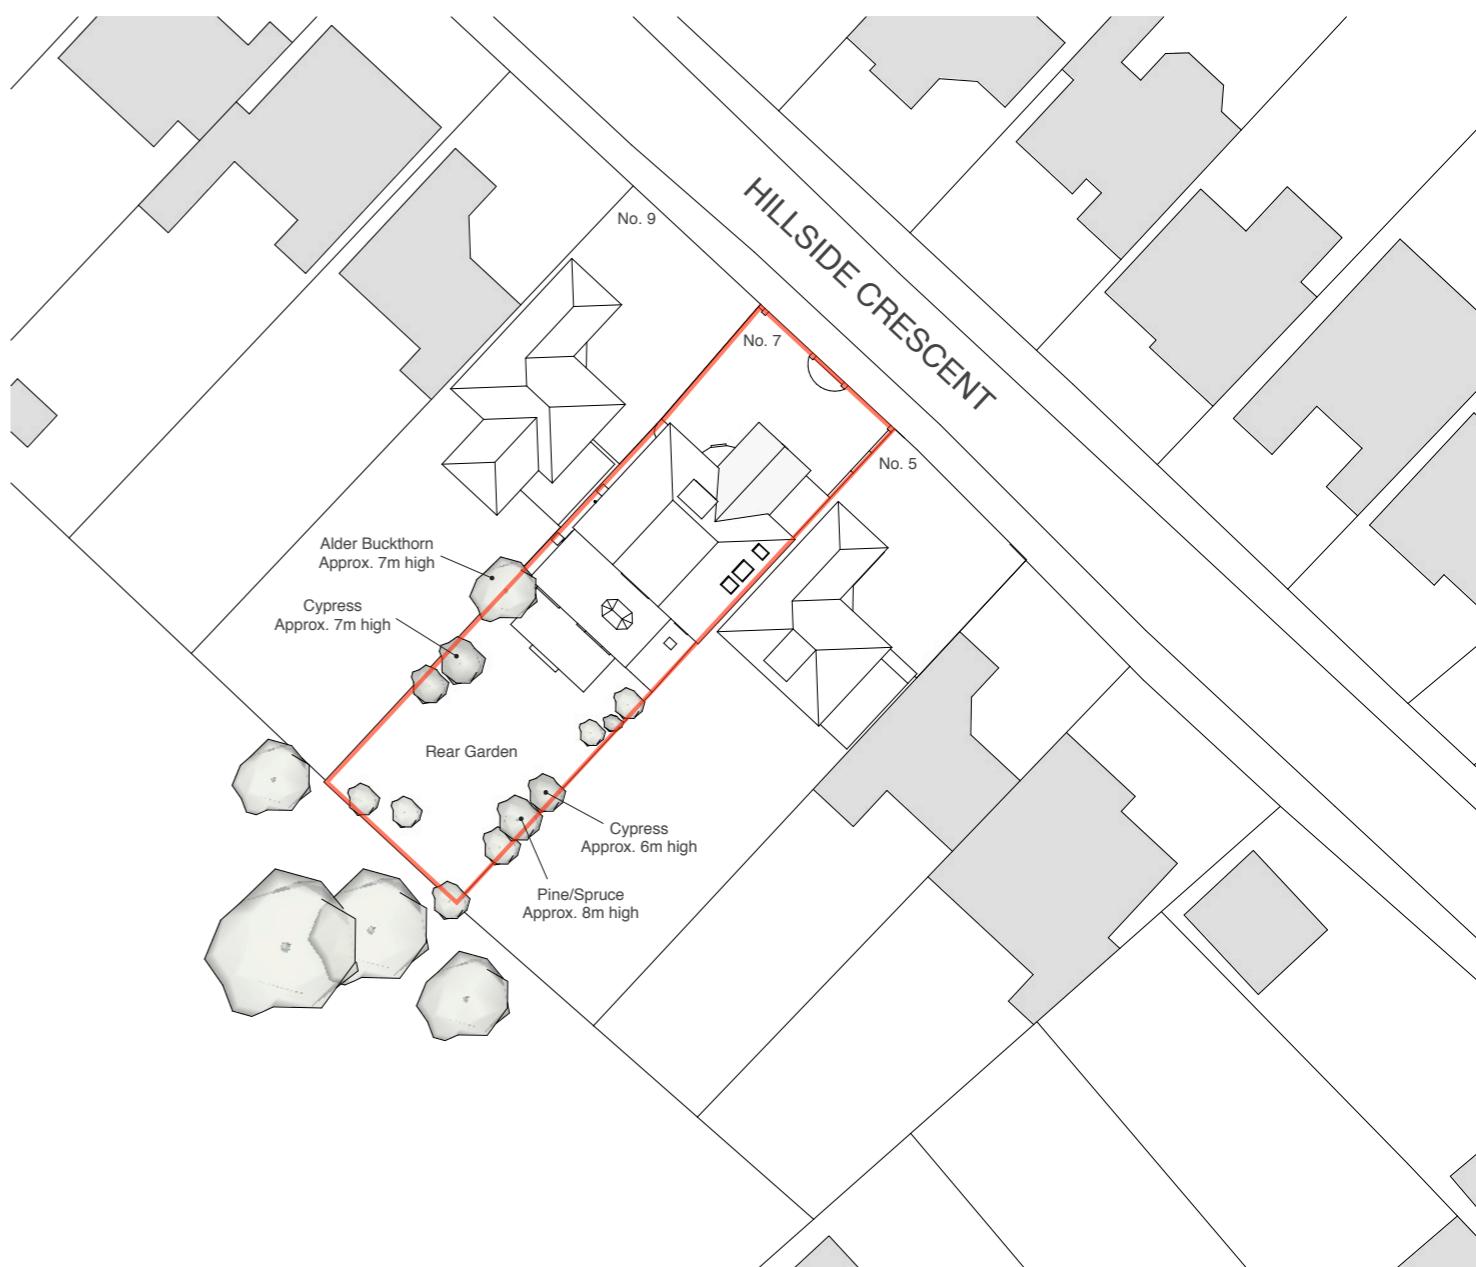 

Block Plan



Address

7 Hillside Crescent,  
Northwood,  
HA6 1RP

Client

Mr Hitesh Nagrani

Date

November  
2018

Drawing Title

**Location + Block Plan  
As Existing**

Project no. / Stage /

0219- PLA-

Drawing no. / Revision

01\_A

Revision notes:

A - First Issue

Drawn by: LW

# MICHAEL OAKES ARCHITECTS LTD.

Michael Oakes (Director) B.A. Hons Arch, Dipl. Arch, Registered Architect  
Liam Whitfield B.A. Hons Arch, M.A. Arch, PgDip, Registered Architect

## REGISTERED ARCHITECTS, DESIGNERS + ILLUSTRATORS

Telephone: 01895 235089 - E-mail: michaeloakesarchitect@googlemail.com

No. 9

No. 7

No. 7

No. 5



Side access between no. 7 and 9



Boundary fence between no. 5 and 7



View of the rear elevation from the rear garden



Views of the front of the property from Hillside Crescent



View of the rear garden from the decking area



Manholes to the side of the property next to no. 5



Manholes to the side of the property between no. 7 and 9



Address

7 Hillside Crescent,  
Northwood,  
HA6 1RP

Client

Mr Hitesh Nagrani

Date

November  
2018

Drawing Title

**Site Photos**

Photos Taken on 09.11.18

Project no. / Stage /

0219- PLA-

Drawing no. / Revision

02\_A

Revision notes:

A - First Issue

Drawn by: LW


# MICHAEL OAKES ARCHITECTS LTD.

Michael Oakes (Director) B.A. Hons Arch, Dipl. Arch, Registered Architect

Liam Whitfield B.A. Hons Arch, M.A. Arch, PgDip, Registered Architect

REGISTERED ARCHITECTS, DESIGNERS + ILLUSTRATORS

~ 895 235089 - E-mail: michaeloakesarchitect@googlemail.com

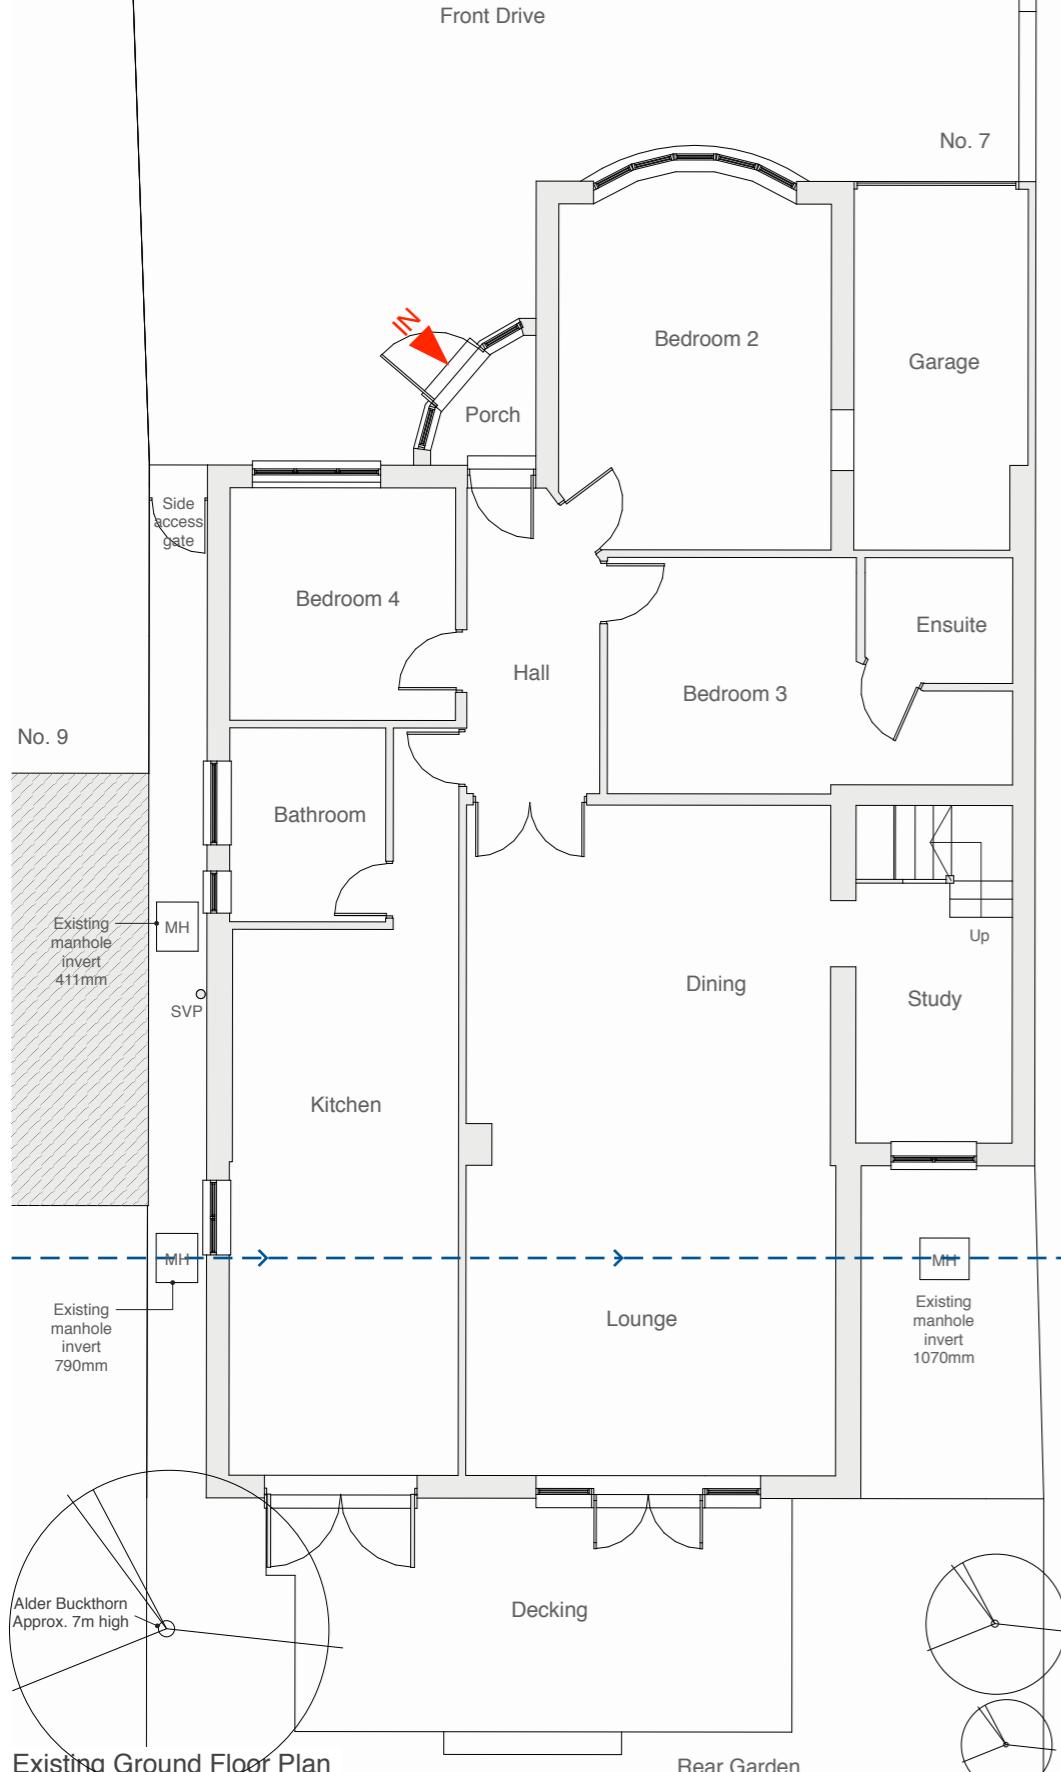

7 Hillside Crescent,  
Northwood,  
HA6 1RP


Mr Hitesh Nagrani

November  
2018



1:100 @ A3

0 1 2 3 4 5

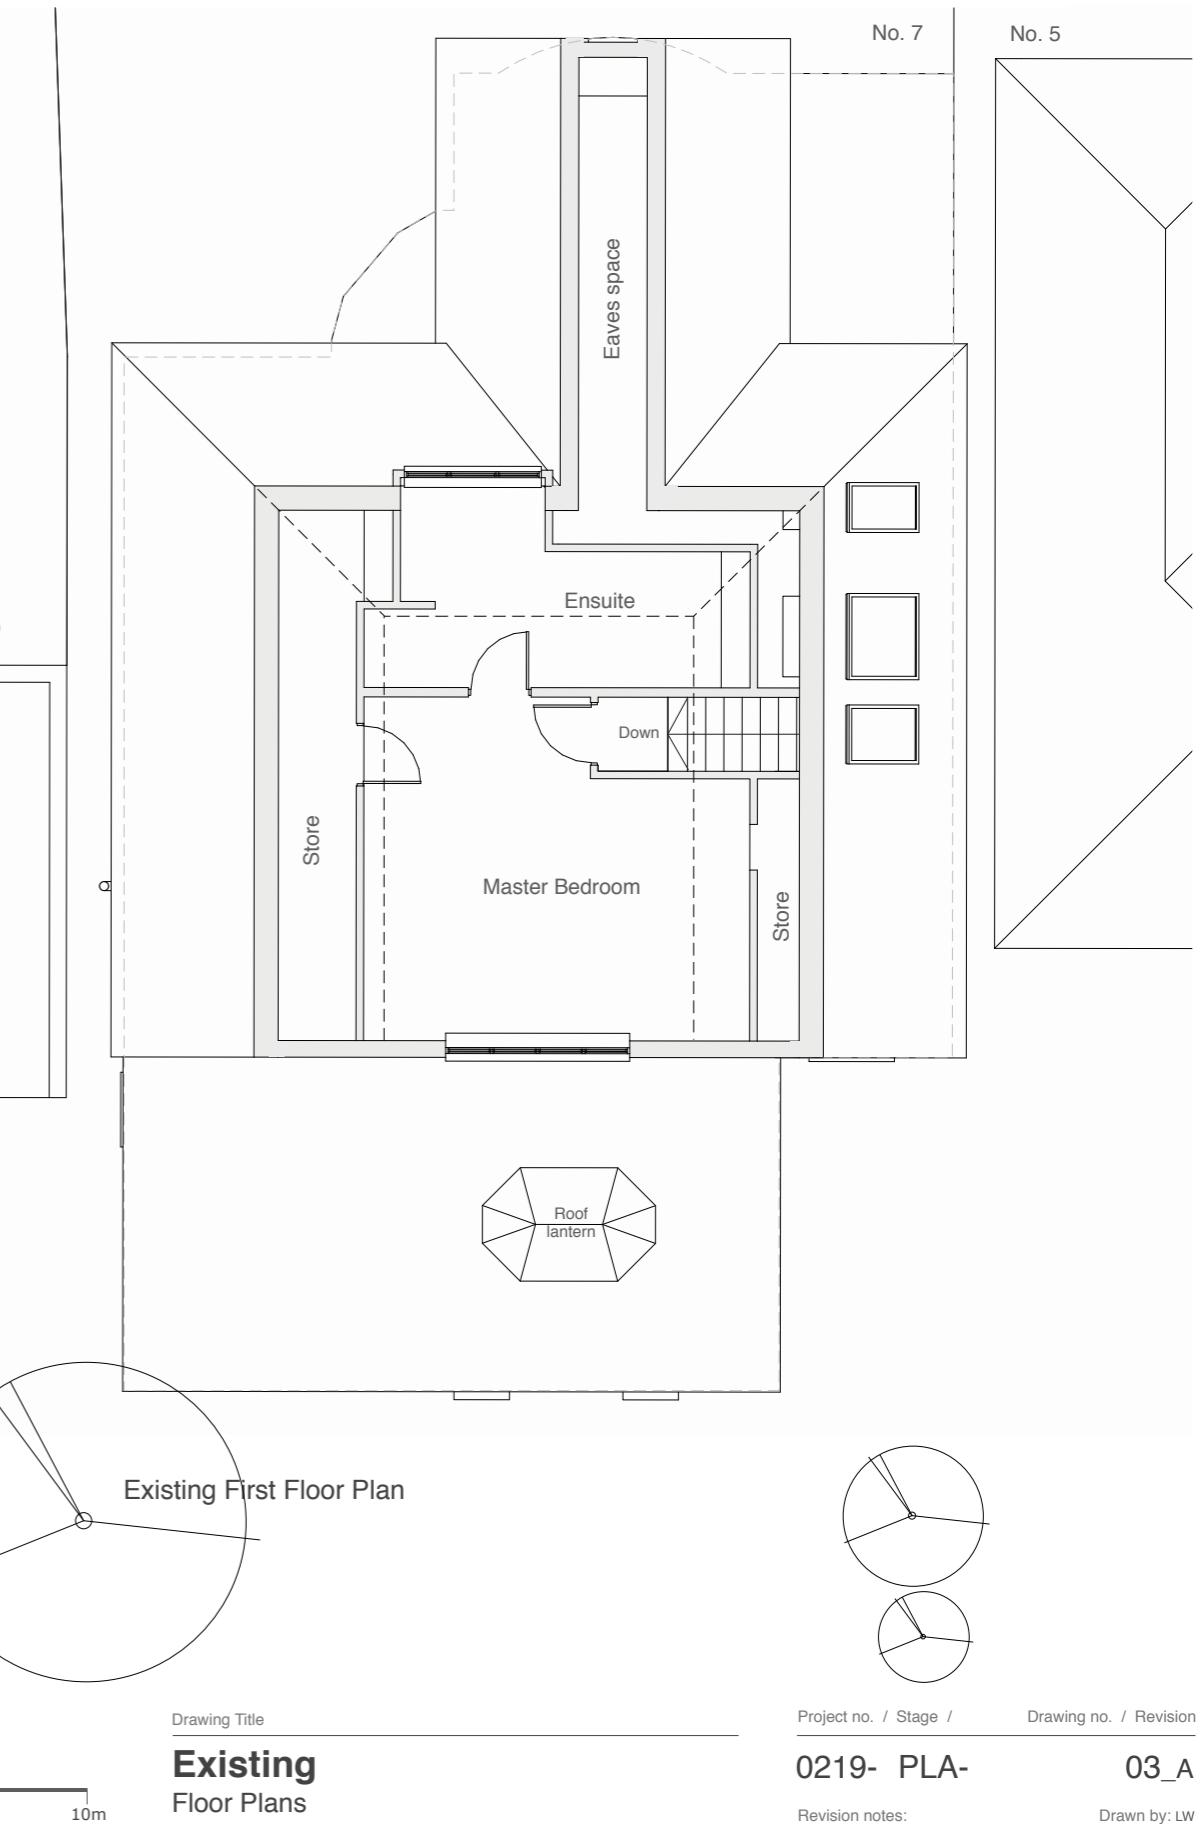


# MICHAEL OAKES ARCHITECTS LTD.

Michael Oakes (Director) B.A. Hons Arch, Dipl. Arch, Registered Architect

Liam Whitfield B.A. Hons Arch, M.A. Arch, PgDip, Registered Architect

REGISTERED ARCHITECTS, DESIGNERS + ILLUSTRATORS

Telephone: 01895 235089 - E-mail: michaeloakesarchitect@googlemail.com

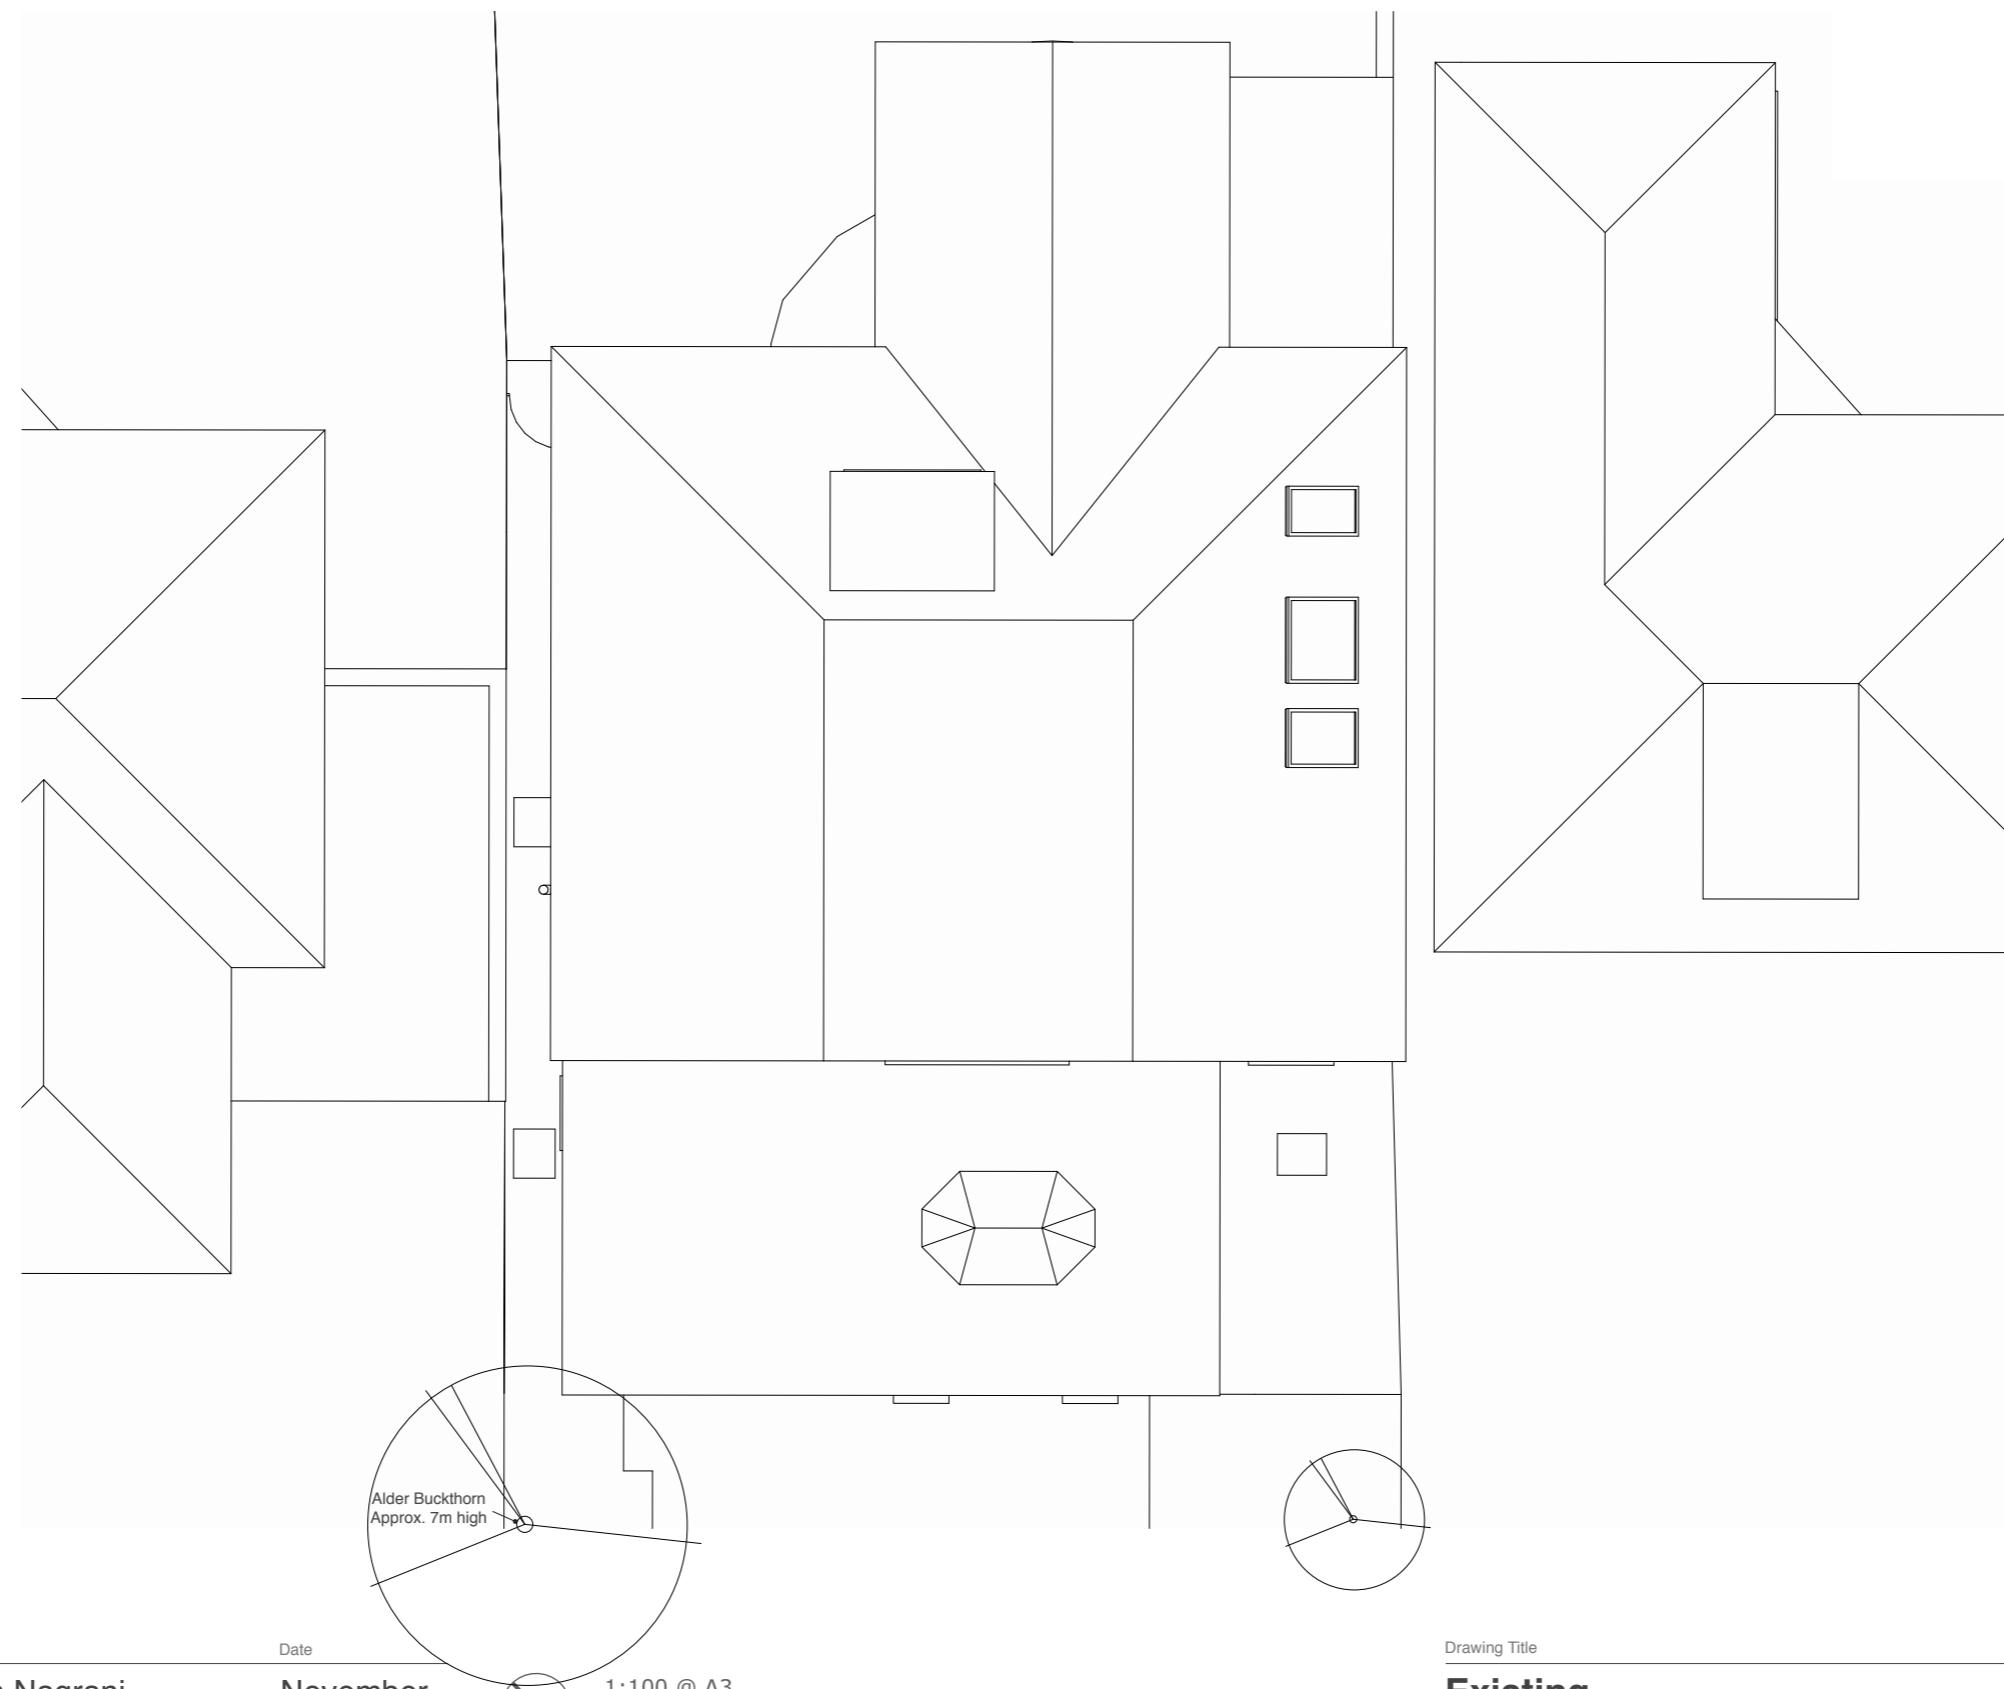

Address

7 Hillside Crescent,  
Northwood,  
HA6 1RP

Client

Mr Hitesh Nagrani

Date

November  
2018

1:100 @ A3

0 1 2 3 4 5 10m

Drawing Title

**Existing  
Roof Plan**

Project no. / Stage /

0219- PLA-

Drawing no. / Revision

04\_A

Revision notes:

A - First Issue

Drawn by: LW

# MICHAEL OAKES ARCHITECTS LTD.


Michael Oakes (Director) B.A. Hons Arch, Dipl. Arch, Registered Architect  
 Liam Whitfield B.A. Hons Arch, M.A. Arch, PgDip, Registered Architect

## REGISTERED ARCHITECTS, DESIGNERS + ILLUSTRATORS

Telephone: 01895 235089 - E-mail: michaeloakesarchitect@googlemail.com



Existing Rear Elevation

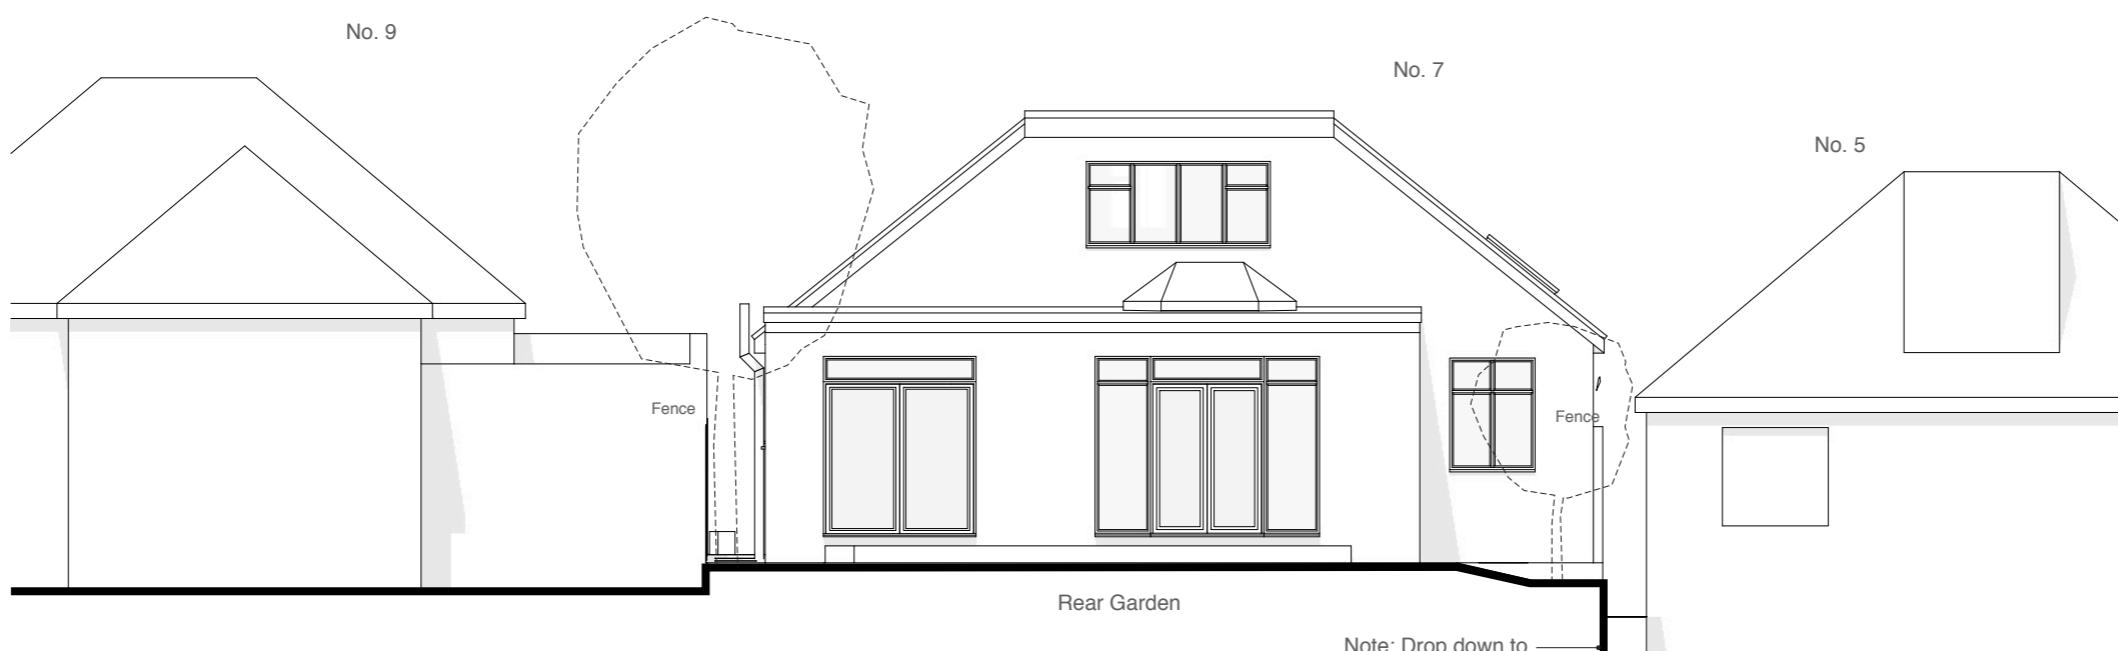

Existing Front Elevation

Address

7 Hillside Crescent,  
 Northwood,  
 HA6 1RP

Client

Mr Hitesh Nagrani

Date

November  
 2018

1:100 @ A3

0 1 2 3 4 5 10m

Drawing Title

**Existing  
 Elevations**

Project no. / Stage /

0219- PLA-

Drawing no. / Revision

05\_A

Revision notes:

Drawn by: LW

A - First Issue



# MICHAEL OAKES ARCHITECTS LTD.

Michael Oakes (Director) B.A. Hons Arch, Dipl. Arch, Registered Architect

Liam Whitfield B.A. Hons Arch, M.A. Arch, PgDip, Registered Architect

REGISTERED ARCHITECTS, DESIGNERS + ILLUSTRATORS

Telephone: 01895 235089 - E-mail: michaeloakesarchitect@googlemail.com

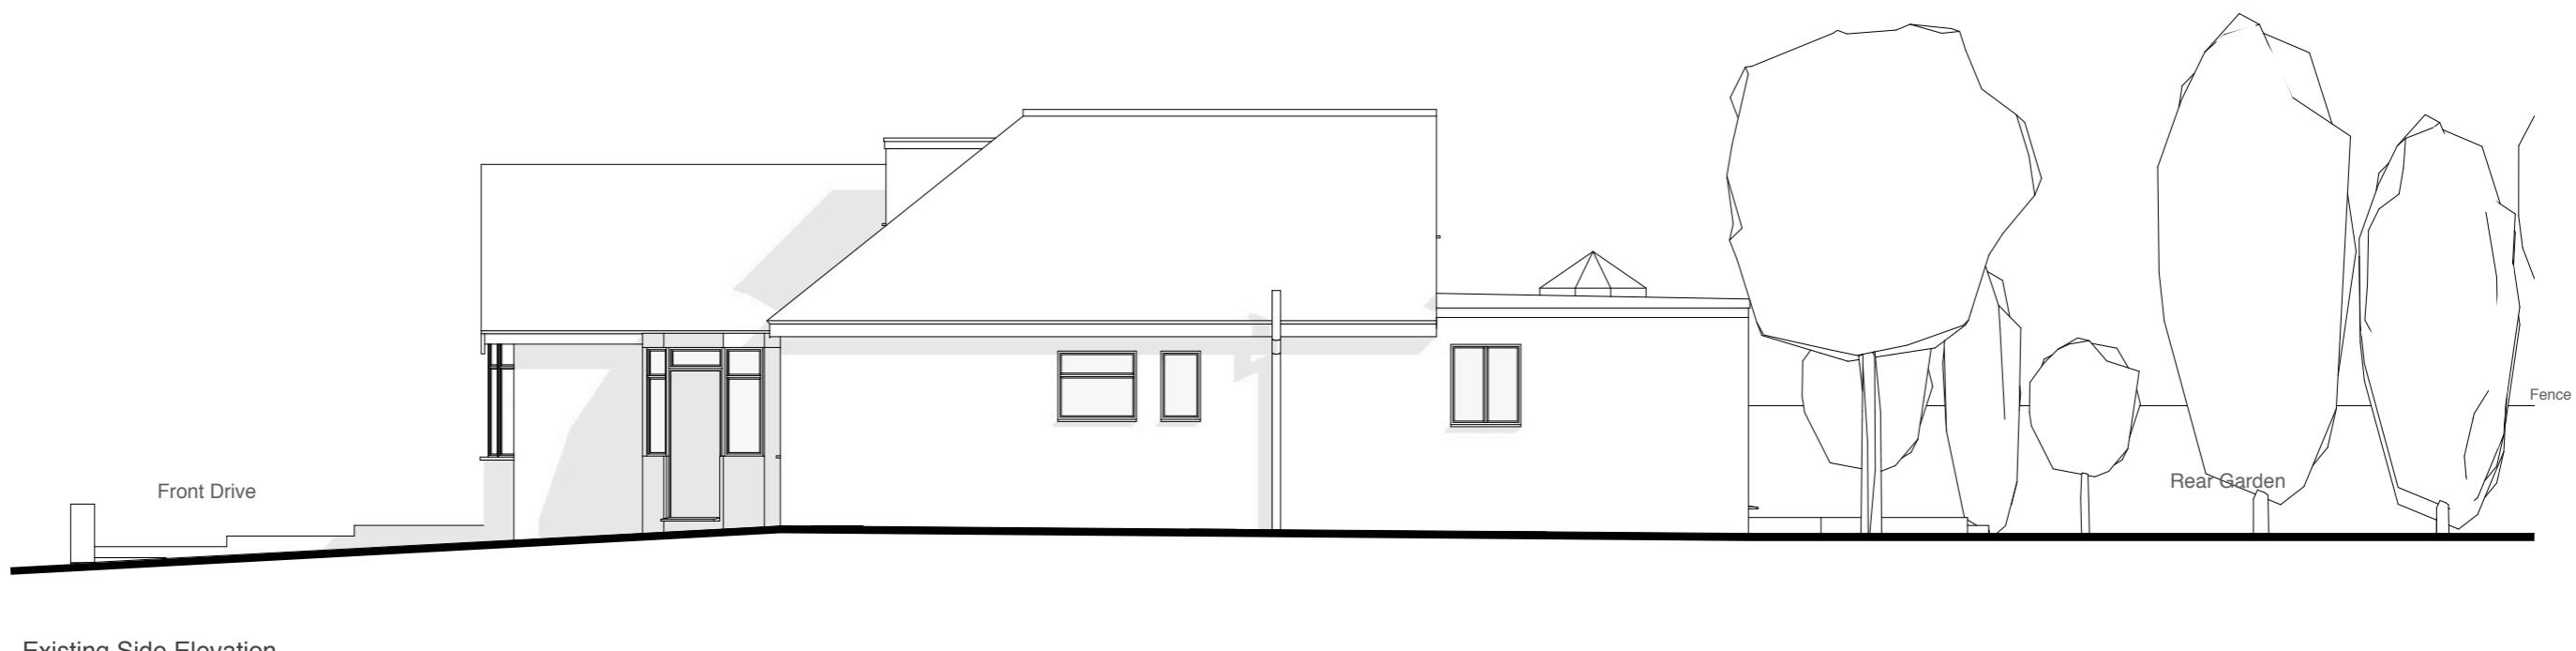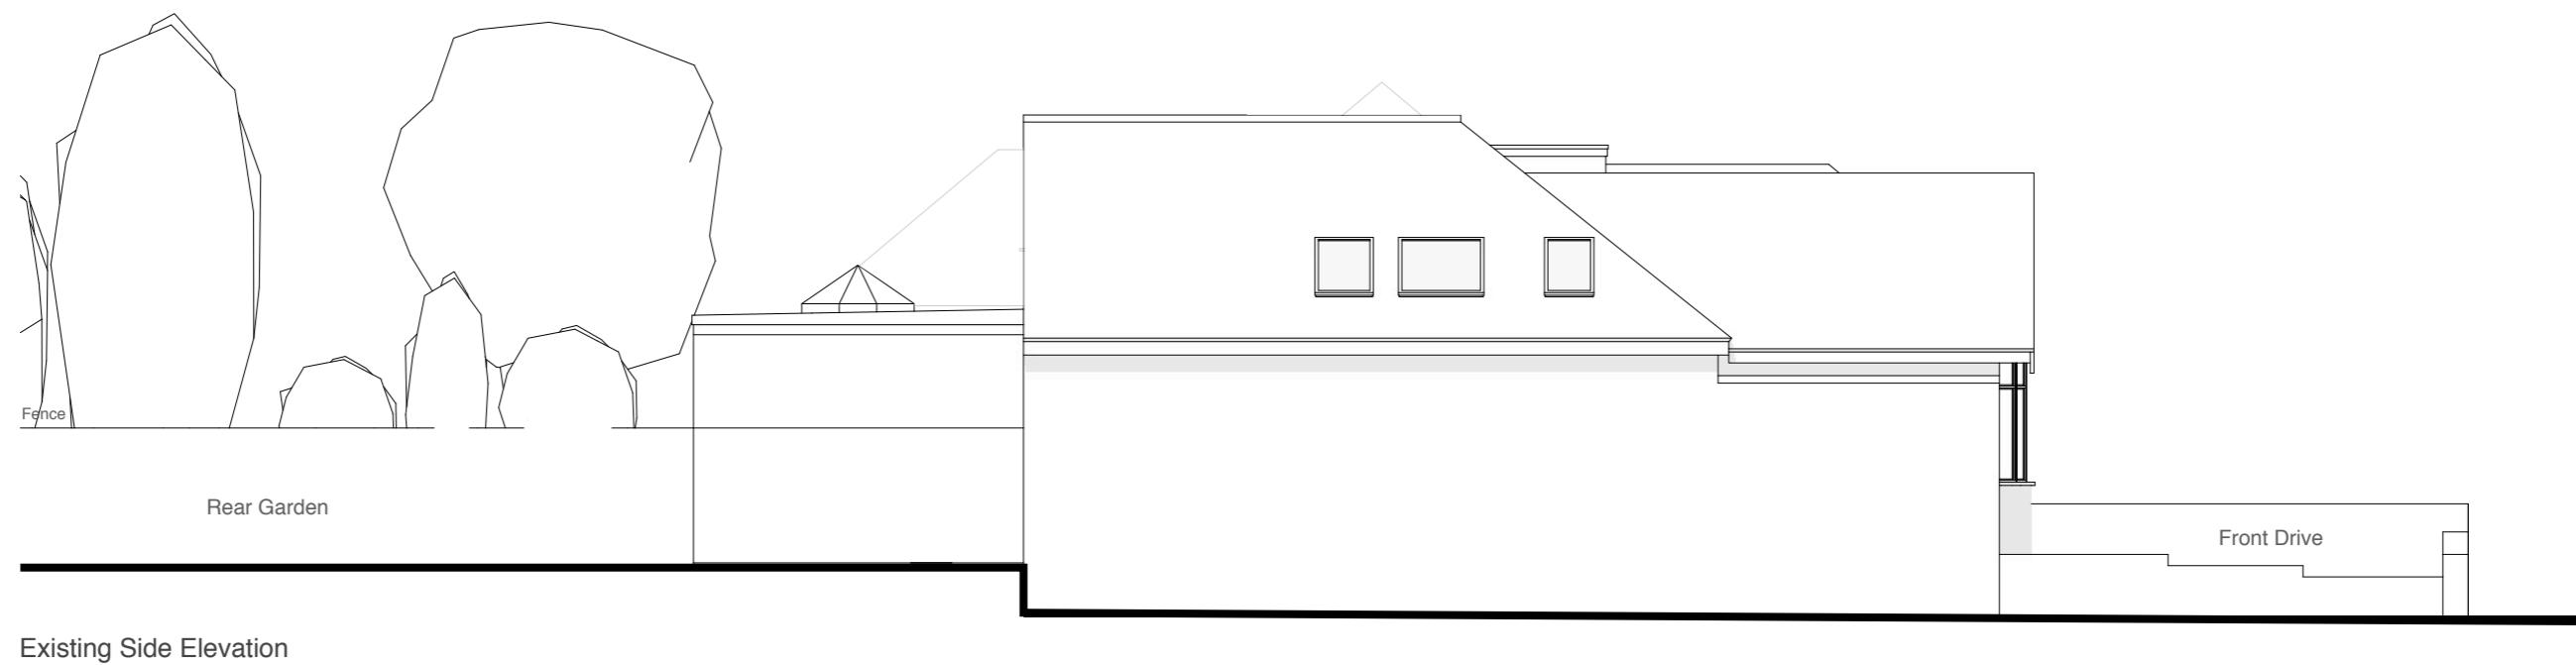

Address

7 Hillside Crescent,  
Northwood,  
HA6 1RP

Client

Mr Hitesh Nagrani

Date

November  
2018

Drawing Title

**Existing  
Elevations**

Project no. / Stage /

0219- PLA-

Drawing no. / Revision

06\_A

Revision notes:

A - First Issue

Drawn by: LW



# MICHAEL OAKES ARCHITECTS LTD.

Michael Oakes (Director) B.A. Hons Arch, Dipl. Arch, Registered Architect

Liam Whitfield B.A. Hons Arch, M.A. Arch, PgDip, Registered Architect

REGISTERED ARCHITECTS, DESIGNERS + ILLUSTRATORS

Telephone: 01895 235089 - E-mail: michaeloakesarchitect@googlemail.com

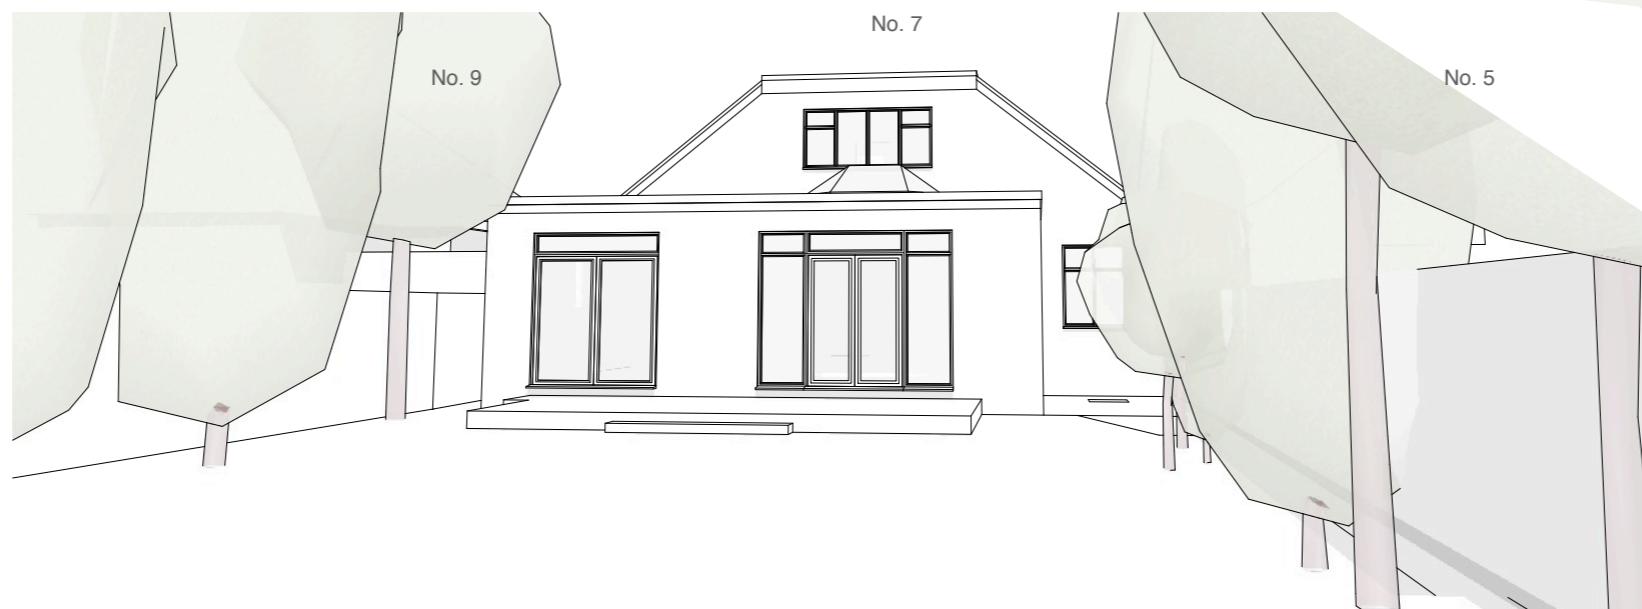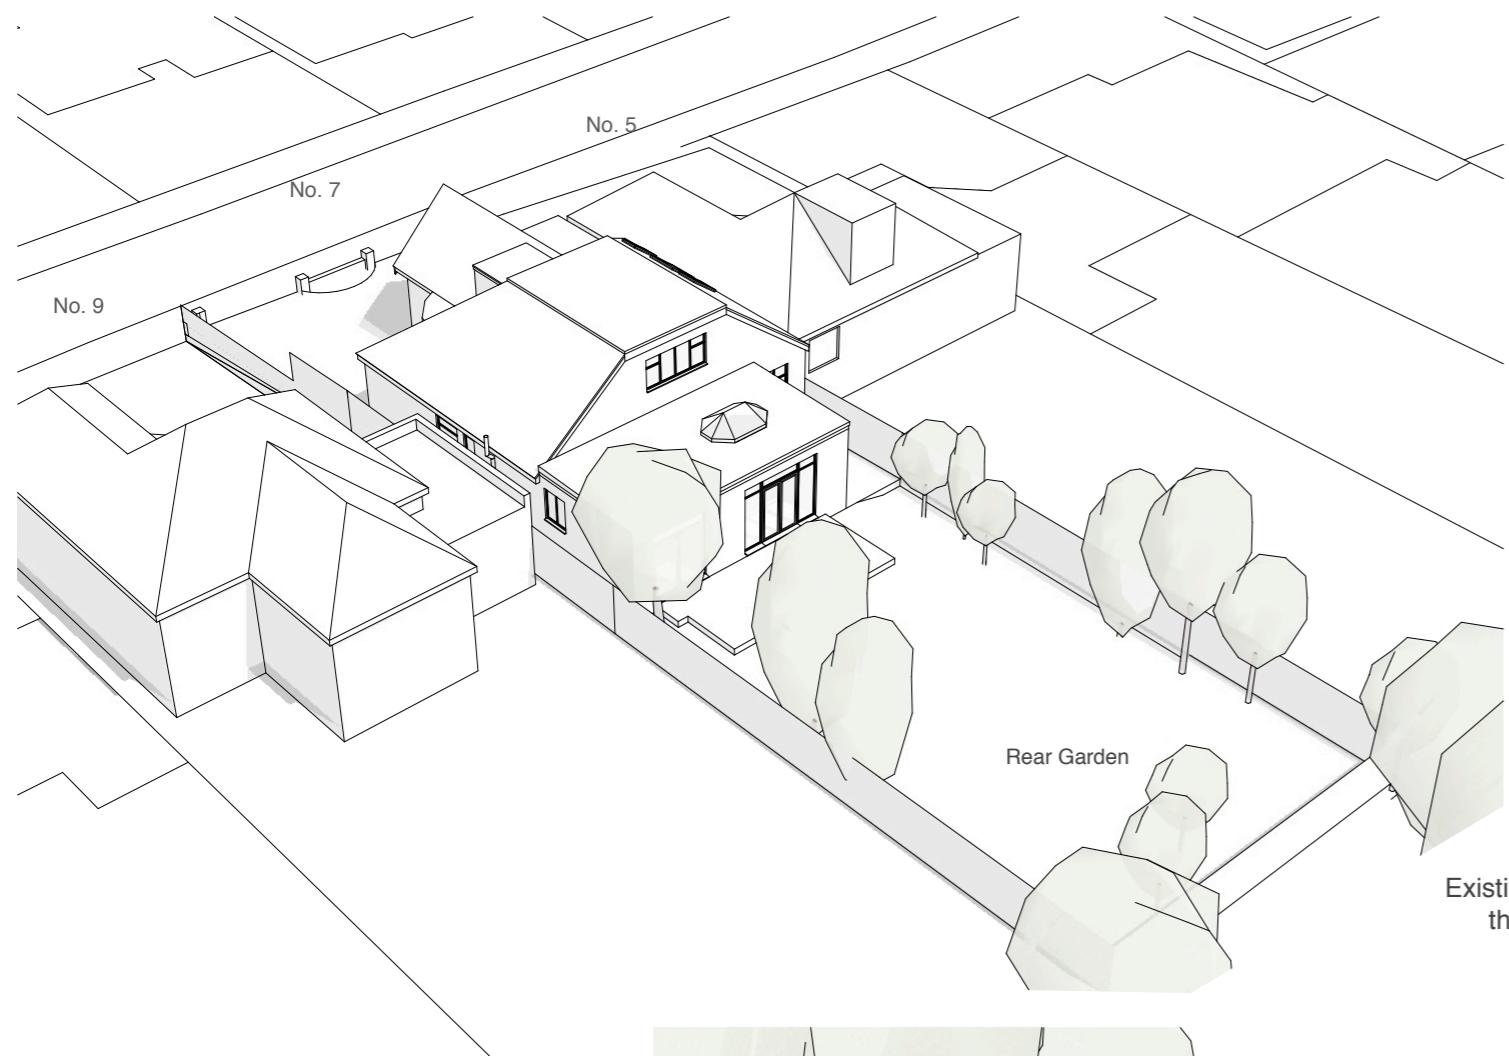

Address

7 Hillside Crescent,  
Northwood,  
HA6 1RP

Client

Mr Hitesh Nagrani

Date

November  
2018

Drawing Title

**Existing**  
3D Views

Project no. / Stage /

0219- PLA-

Drawing no. / Revision

07\_A

Revision notes:

A - First Issue

Drawn by: LW