

# MICHAEL OAKES ARCHITECTS LTD.


Michael Oakes (Director) B.A. Hons Arch, Dipl. Arch, Registered Architect  
 Liam Whitfield B.A. Hons Arch, M.A. Arch, PgDip, Registered Architect

## REGISTERED ARCHITECTS, DESIGNERS + ILLUSTRATORS


Telephone: 01895 235089 - E-mail: michaeloakesarchitect@googlemail.com



Site Location Plan

 

Block Plan

 

Address

7 Hillside Crescent,  
Northwood,  
HA6 1RP

Client

Mr Hitesh Nagrani

Date

May 2019

Drawing Title

**Location + Block Plan  
As Proposed**

Project no. / Stage /

0219- PLA-

Drawing no. / Revision

150\_A

Revision notes:

A - First Issue


Drawn by: LW

# MICHAEL OAKES ARCHITECTS LTD.

Michael Oakes (Director) B.A. Hons Arch, Dipl. Arch, Registered Architect  
Liam Whitfield B.A. Hons Arch, M.A. Arch, PgDip, Registered Architect

## REGISTERED ARCHITECTS, DESIGNERS + ILLUSTRATORS

Telephone: 01895 235089 - E-mail: michaeloakesarchitect@googlemail.com

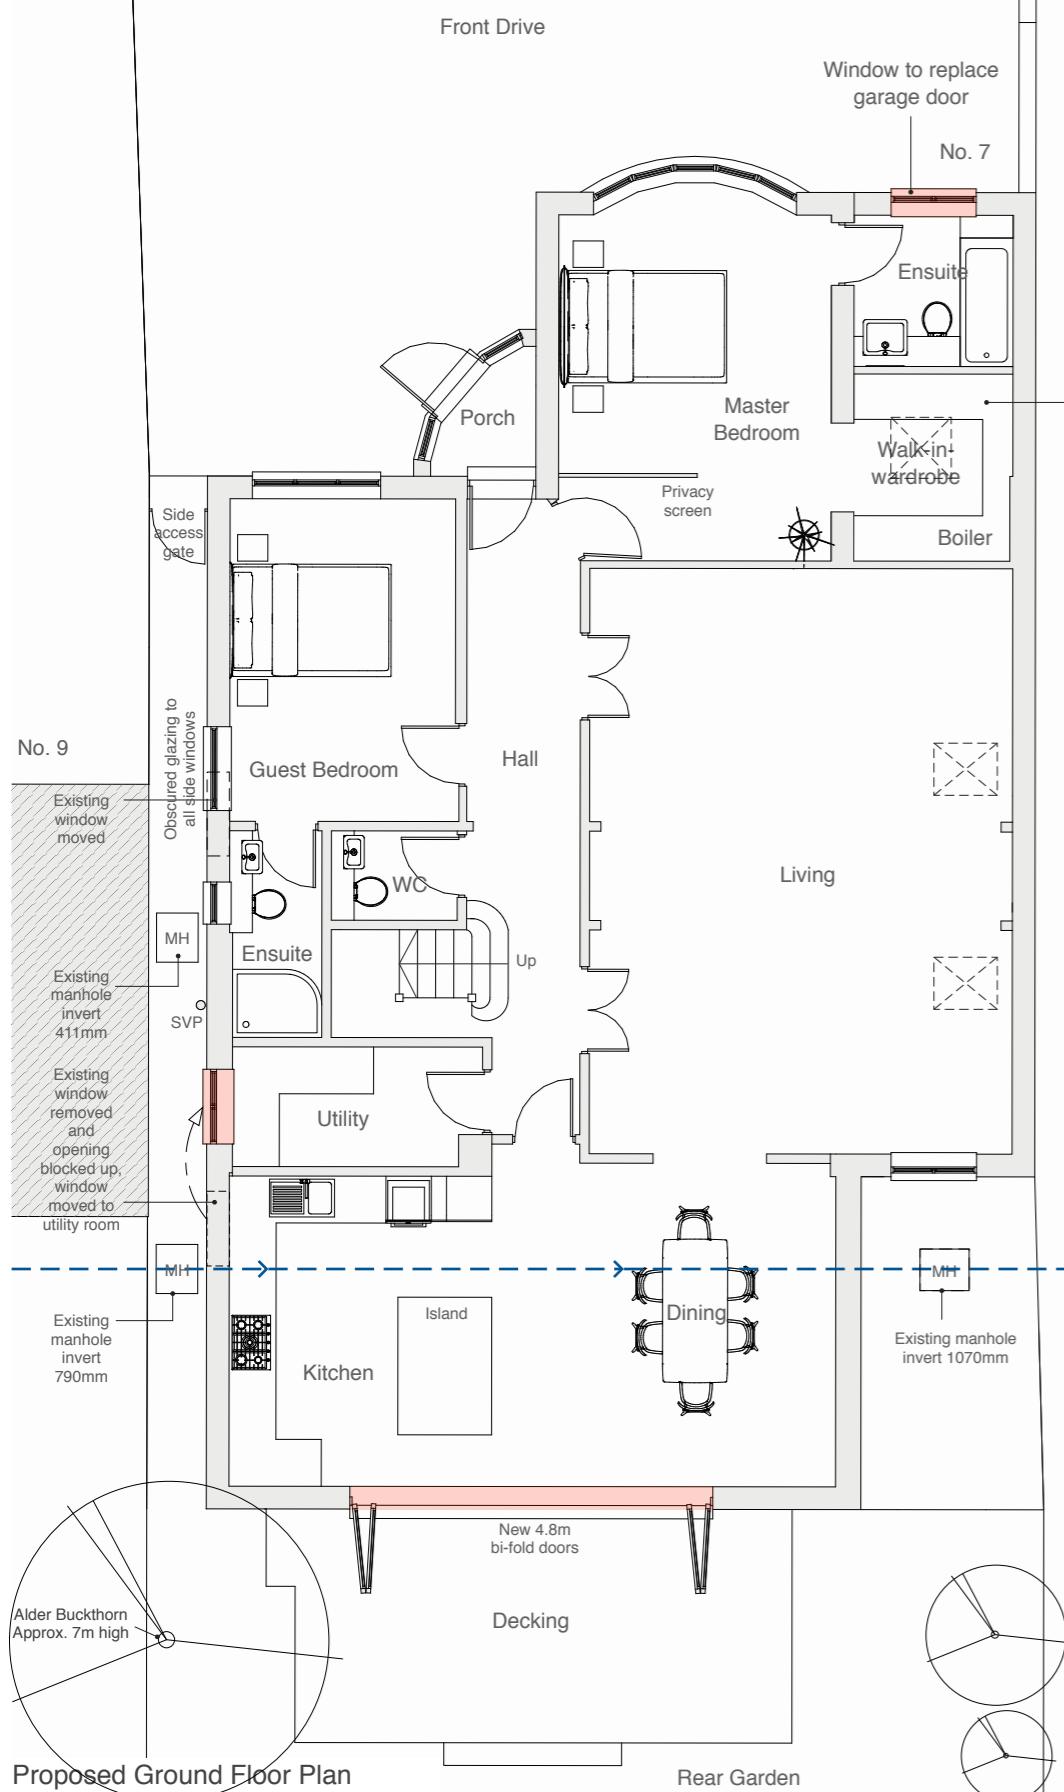

1:100 @ A3

0 1 2 3 4 5 10m



0 1 2 3 4 5 10m

0 1 2 3 4 5 10m

Address

7 Hillside Crescent,  
Northwood,  
HA6 1RP

Client

Mr Hitesh Nagrani

Date

May 2019

Drawing Title

**Proposed  
Floor Plans**

Project no. / Stage /

0219- PLA-

Drawing no. / Revision

151\_A

Revision notes:

A - First Issue


Drawn by: LW

# MICHAEL OAKES ARCHITECTS LTD.

Michael Oakes (Director) B.A. Hons Arch, Dipl. Arch, Registered Architect  
 Liam Whitfield B.A. Hons Arch, M.A. Arch, PgDip, Registered Architect

## REGISTERED ARCHITECTS, DESIGNERS + ILLUSTRATORS

Telephone: 01895 235089 - E-mail: michaeloakesarchitect@googlemail.com

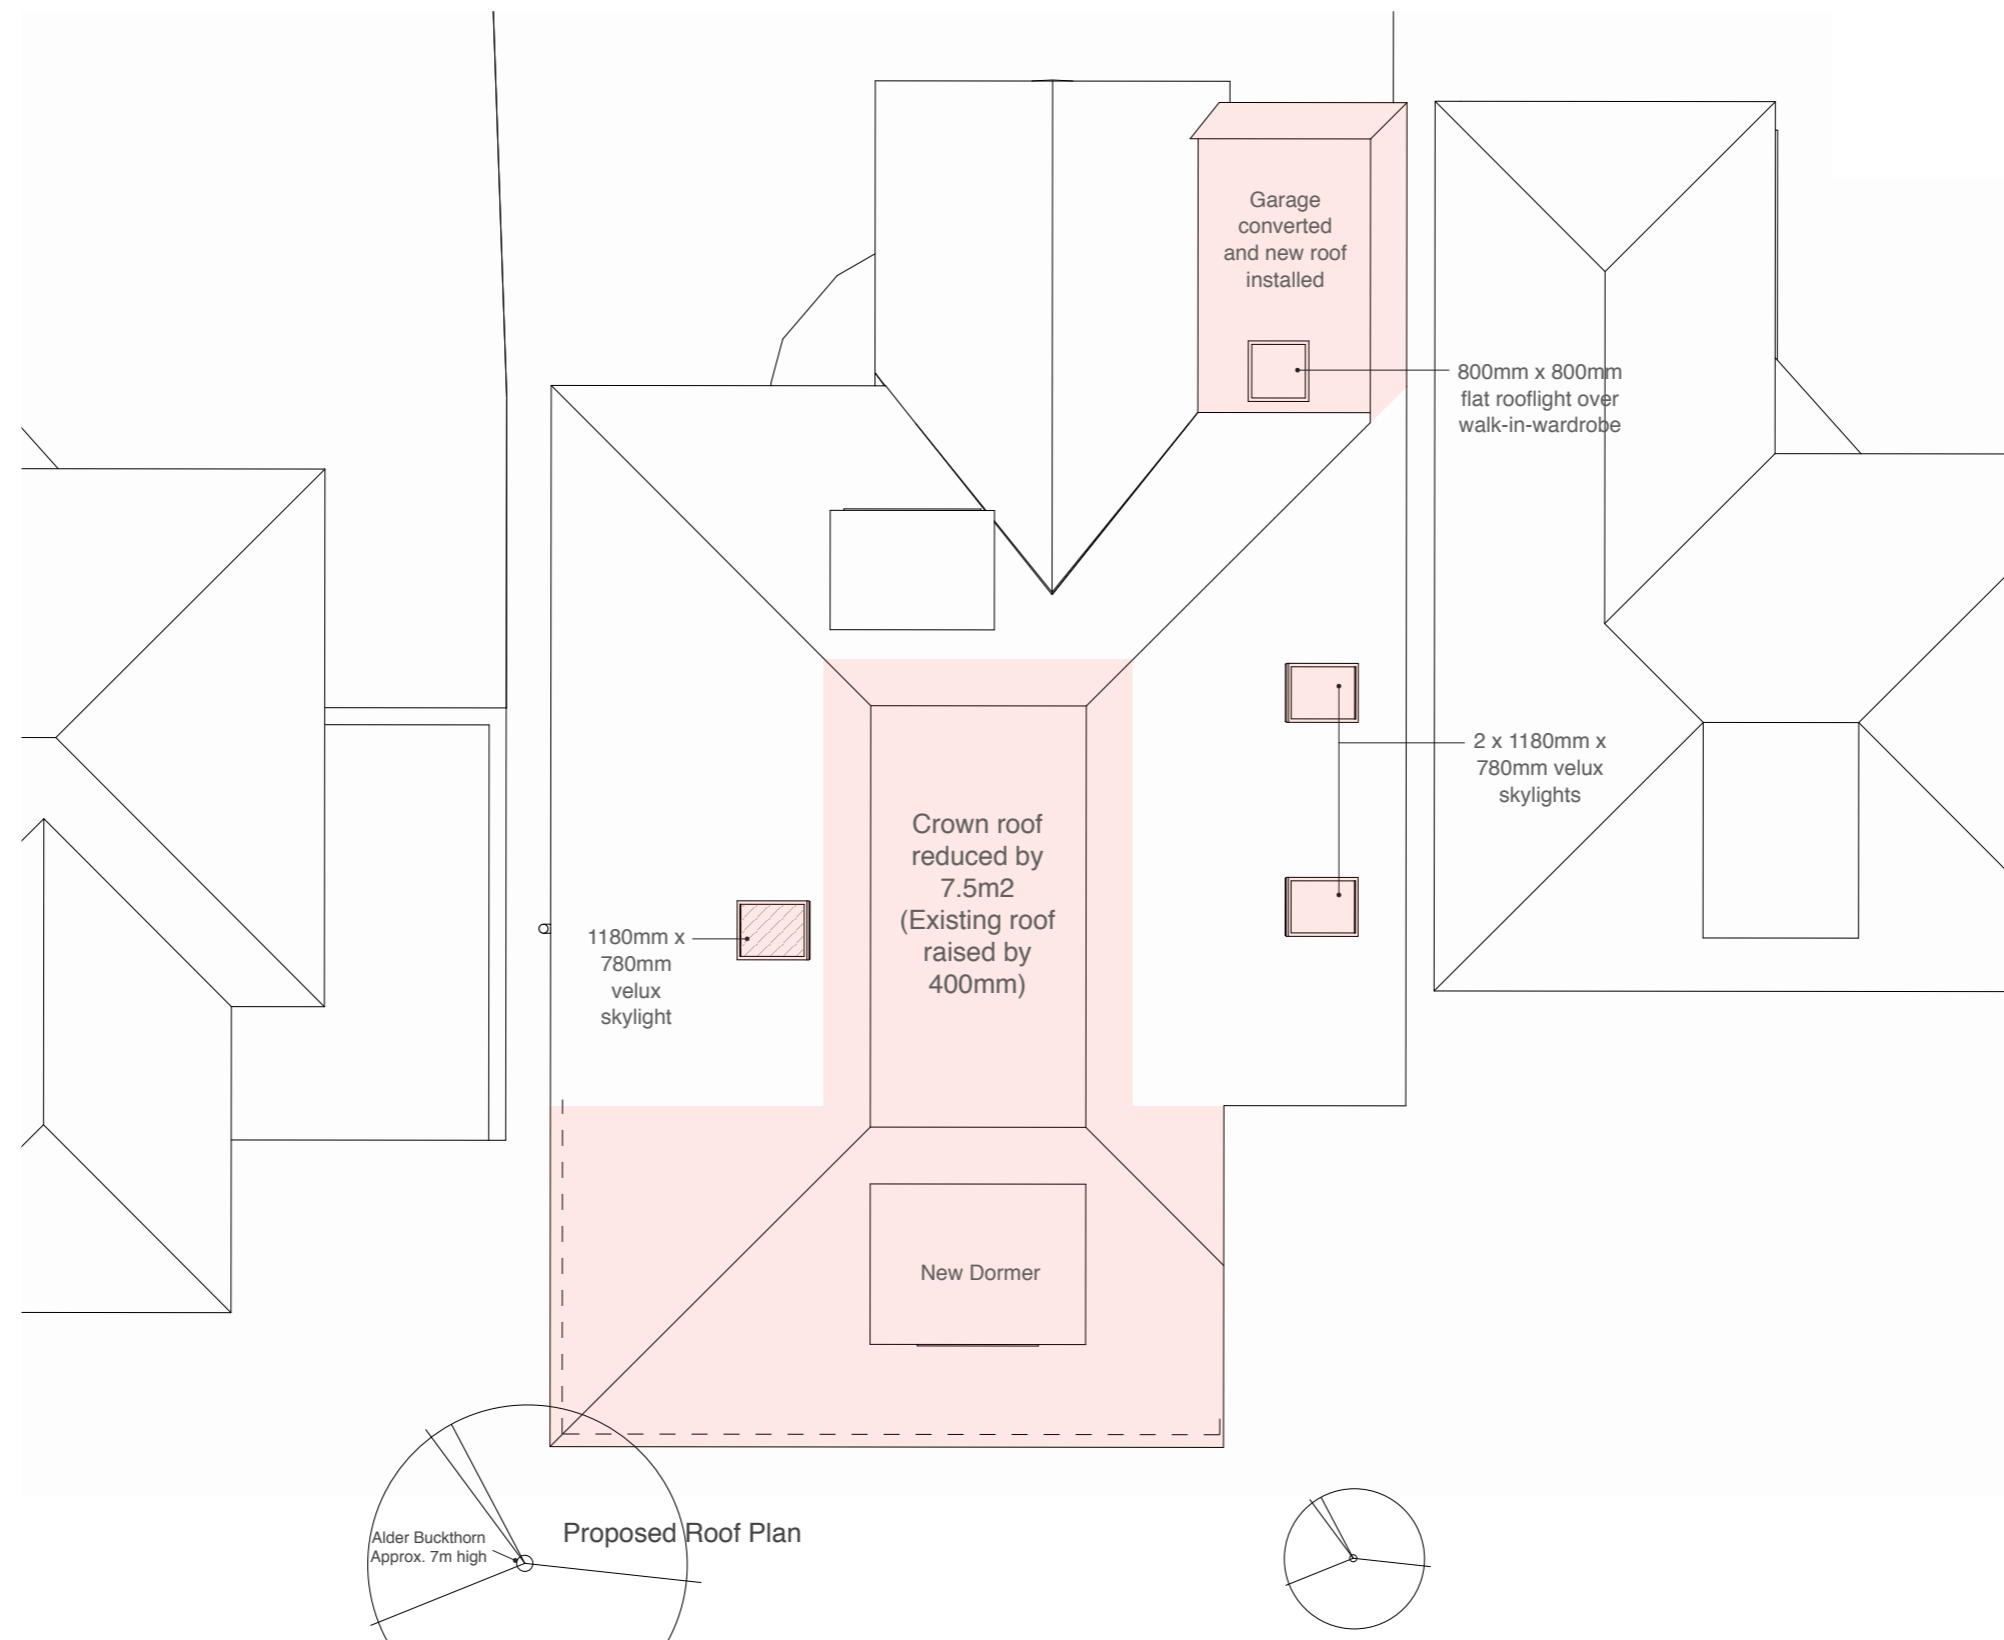

Address

7 Hillside Crescent,  
Northwood,  
HA6 1RP

Client

Mr Hitesh Nagrani

Date

May 2019

1:100 @ A3

0 1 2 3 4 5 10m

Drawing Title

**Proposed  
Roof Plan**

Project no. / Stage /

0219- PLA-

Drawing no. / Revision

152\_A

Revision notes:

A - First Issue



Drawn by: LW

# MICHAEL OAKES ARCHITECTS LTD.

Michael Oakes (Director) B.A. Hons Arch, Dipl. Arch, Registered Architect  
Liam Whitfield B.A. Hons Arch, M.A. Arch, PgDip, Registered Architect

## REGISTERED ARCHITECTS, DESIGNERS + ILLUSTRATORS

Telephone: 01895 235089 - E-mail: michaeloakesarchitect@googlemail.com

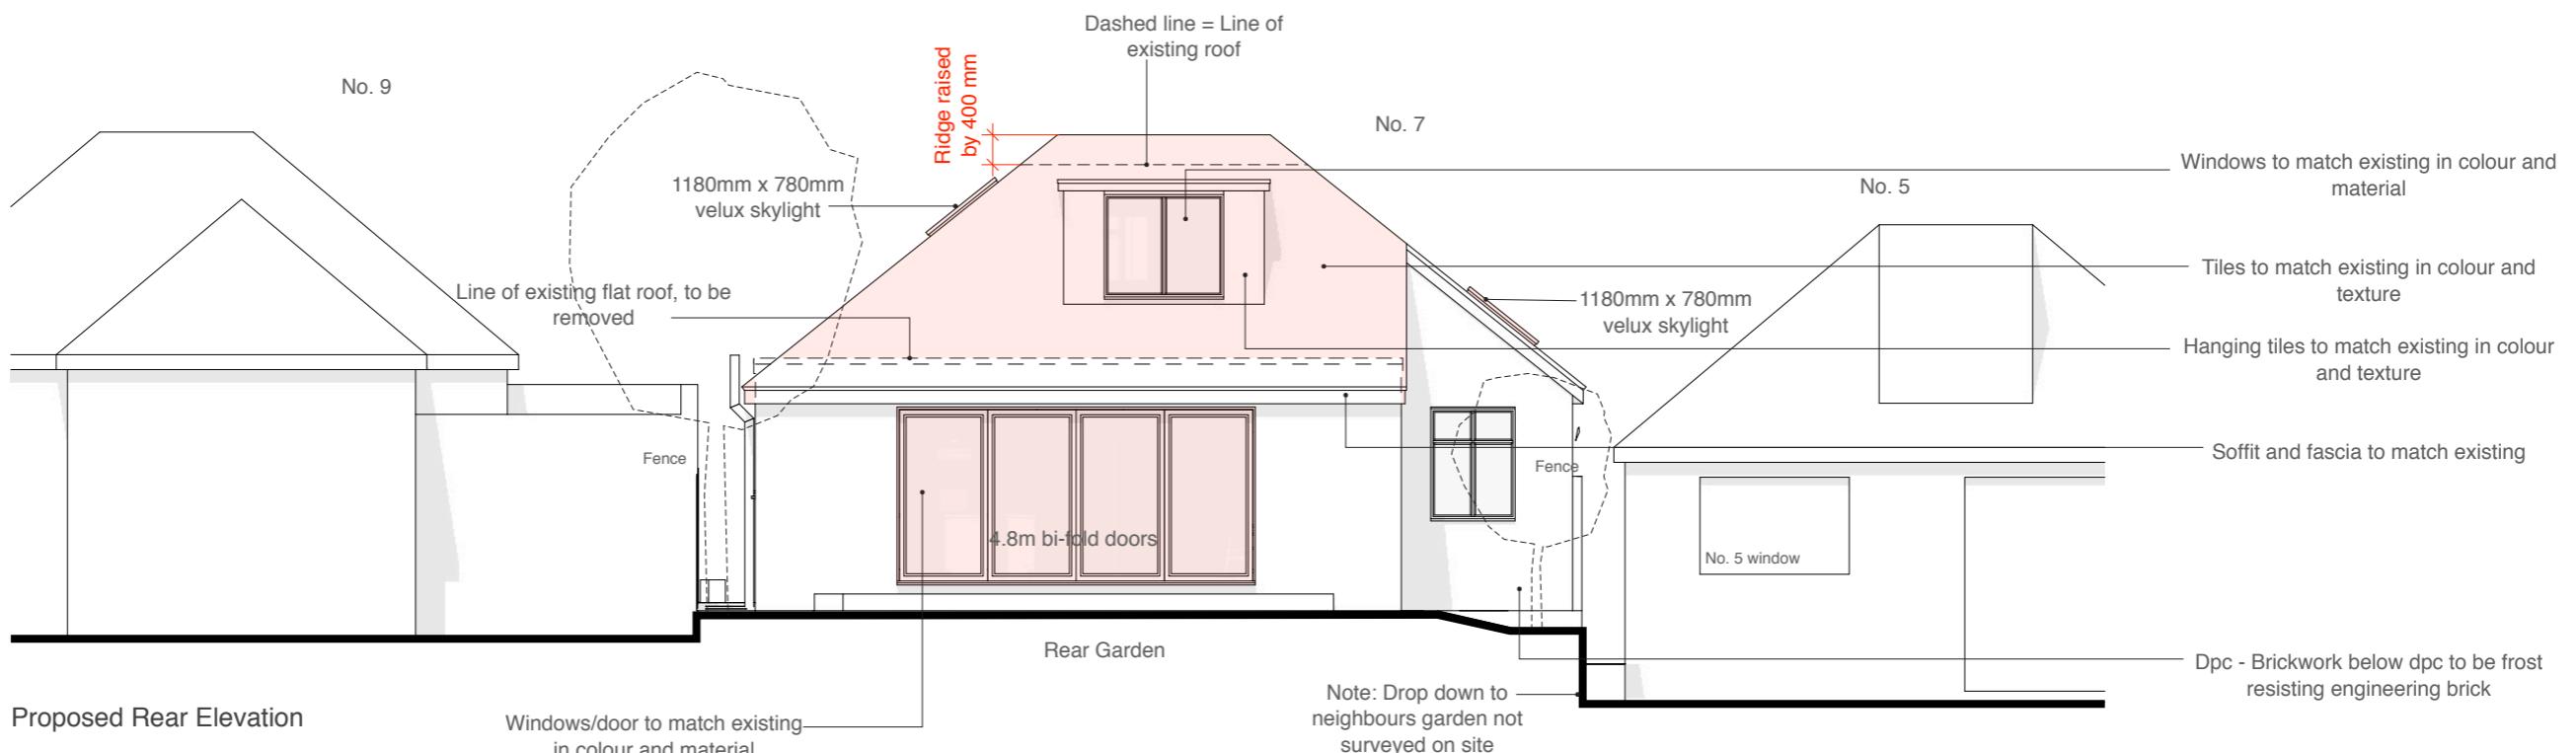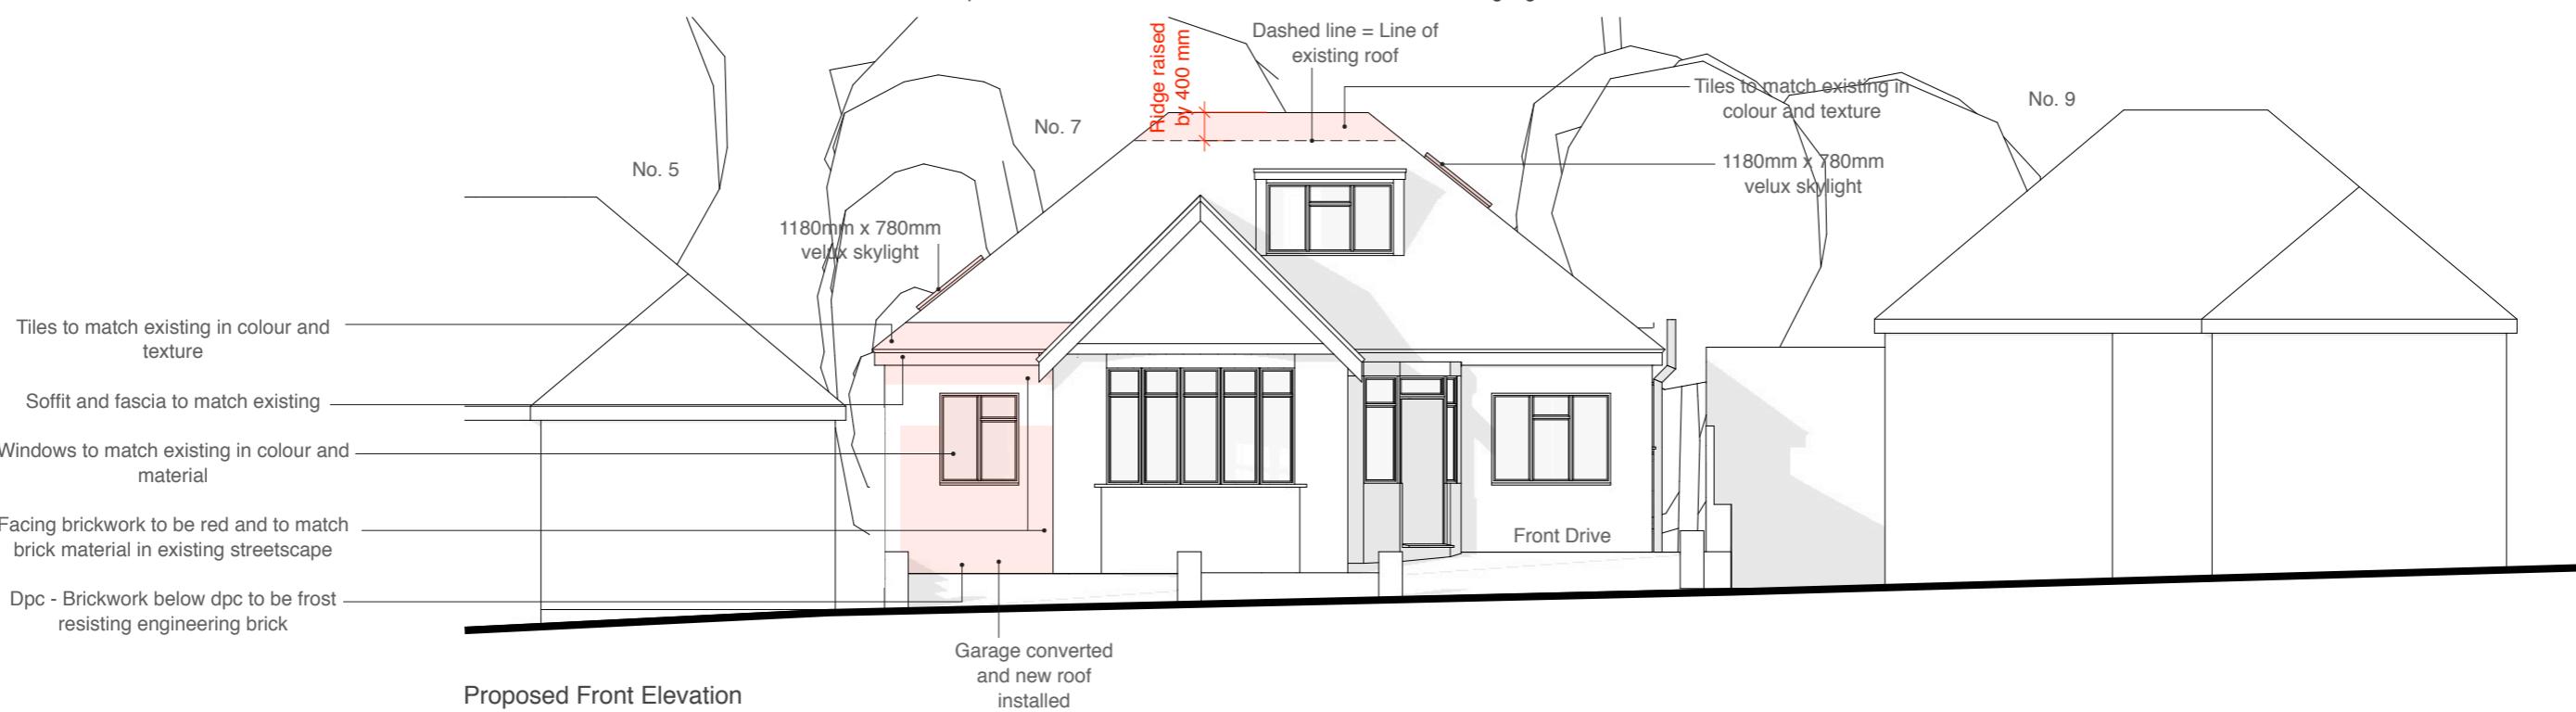

Address

7 Hillside Crescent,  
Northwood,  
HA6 1RP

Client

Mr Hitesh Nagrani

Date

May 2019

1:100 @ A3

0 1 2 3 4 5 10m

Drawing Title

Proposed  
Elevations

Project no. / Stage /

0219- PLA-

Drawing no. / Revision

153\_A

Revision notes:

A - First Issue


Drawn by: LW

# MICHAEL OAKES ARCHITECTS LTD.


Michael Oakes (Director) B.A. Hons Arch, Dipl. Arch, Registered Architect  
Liam Whitfield B.A. Hons Arch, M.A. Arch, PgDip, Registered Architect

## REGISTERED ARCHITECTS, DESIGNERS + ILLUSTRATORS

Telephone: 01895 235089 - E-mail: michaeloakesarchitect@googlemail.com

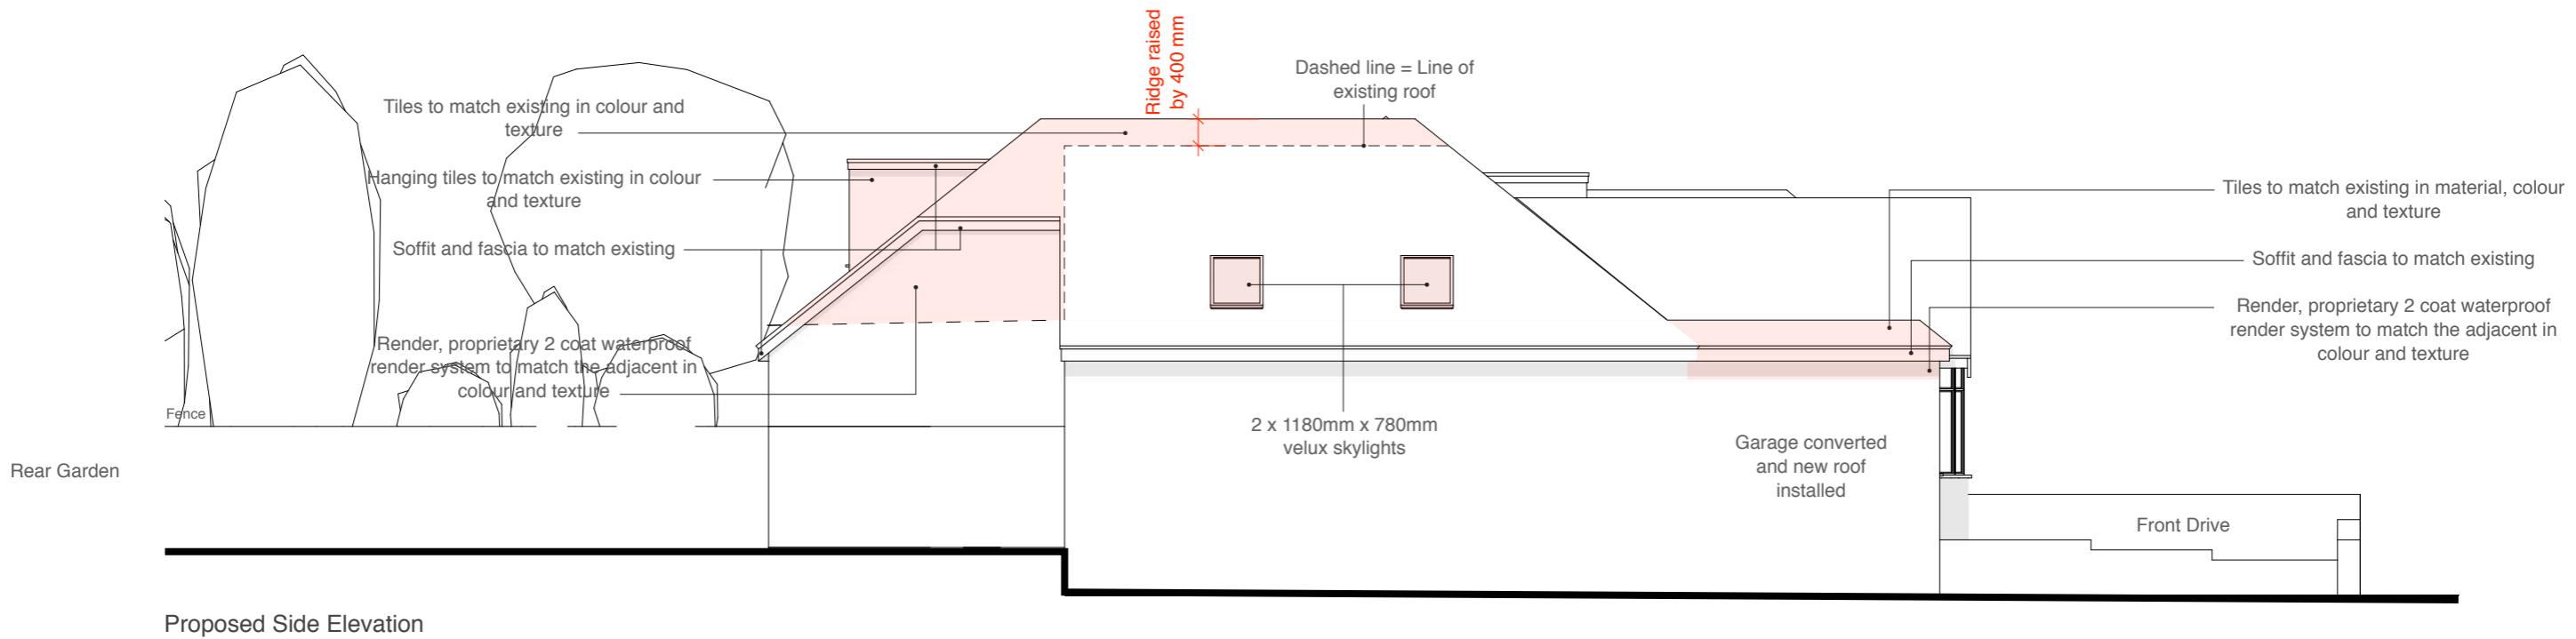

Proposed Side Elevation

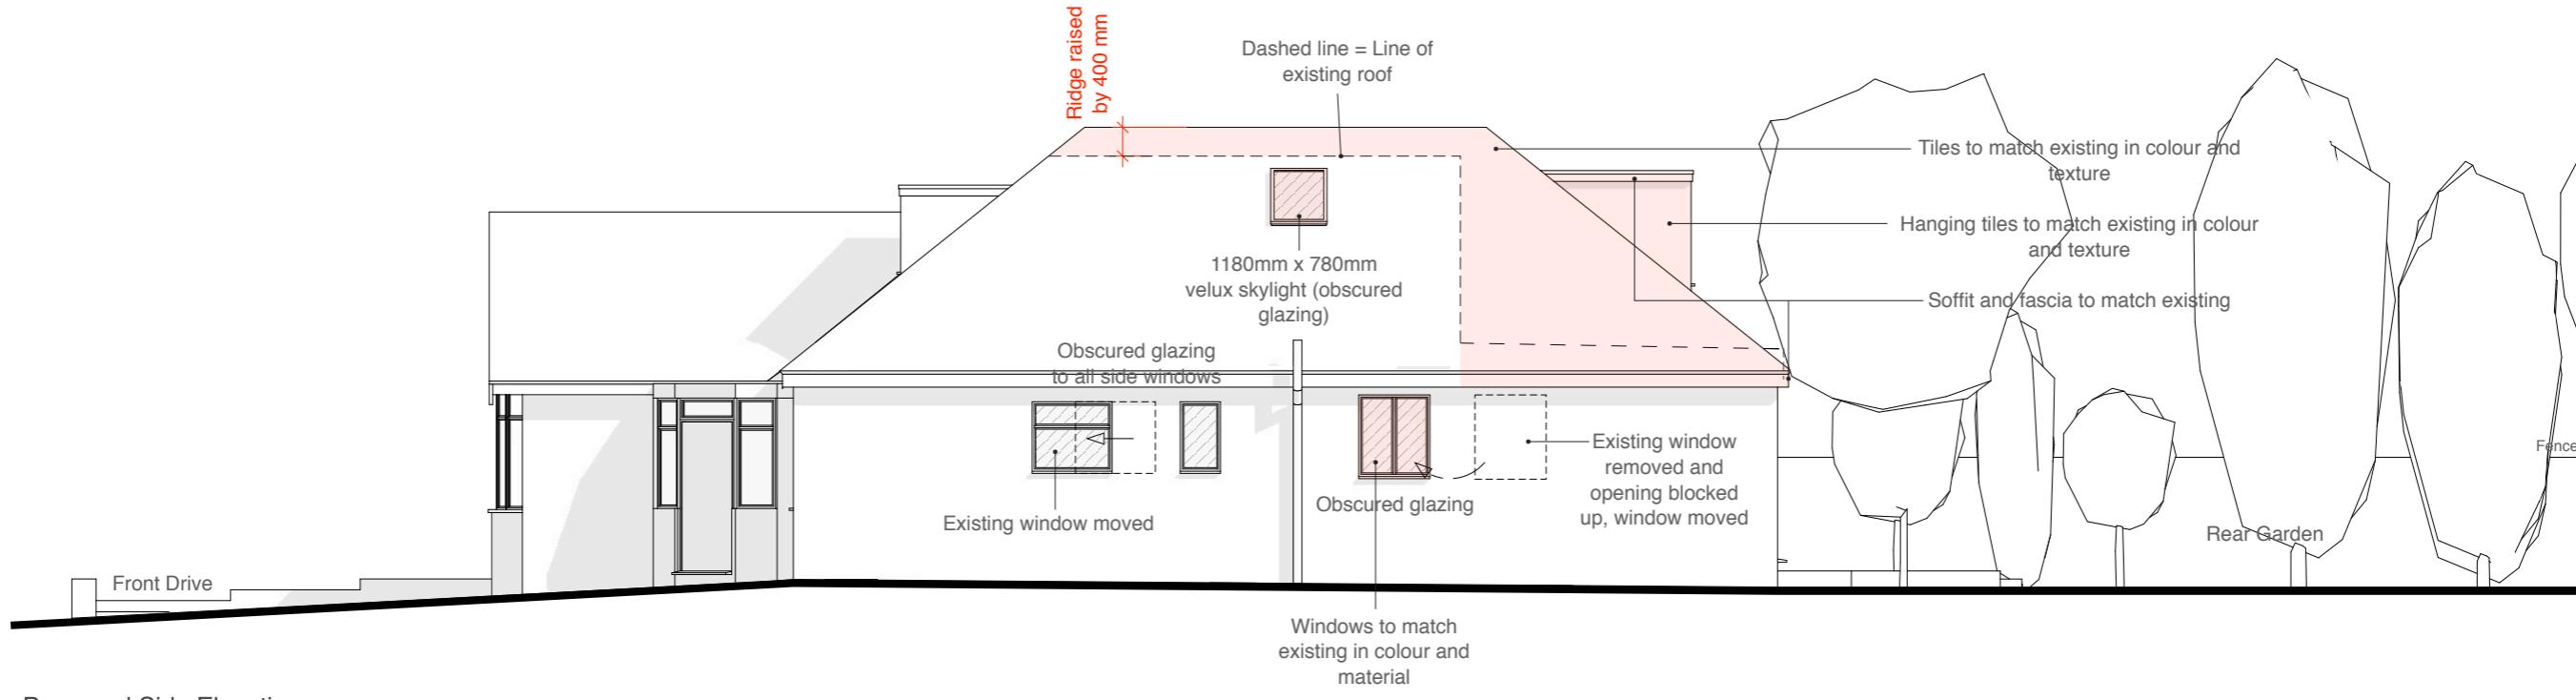

Proposed Side Elevation

Address

7 Hillside Crescent,  
Northwood,  
HA6 1RP

Client

Mr Hitesh Nagrani

Date

May 2019

Drawing Title

**Proposed  
Elevations**

Project no. / Stage /

0219- PLA-

Drawing no. / Revision

154\_A

Revision notes:

A - First Issue


Drawn by: LW

# MICHAEL OAKES ARCHITECTS LTD.

Michael Oakes (Director) B.A. Hons Arch, Dipl. Arch, Registered Architect  
 Liam Whitfield B.A. Hons Arch, M.A. Arch, PgDip, Registered Architect

## REGISTERED ARCHITECTS, DESIGNERS + ILLUSTRATORS

Telephone: 01895 235089 - E-mail: michaeloakesarchitect@googlemail.com

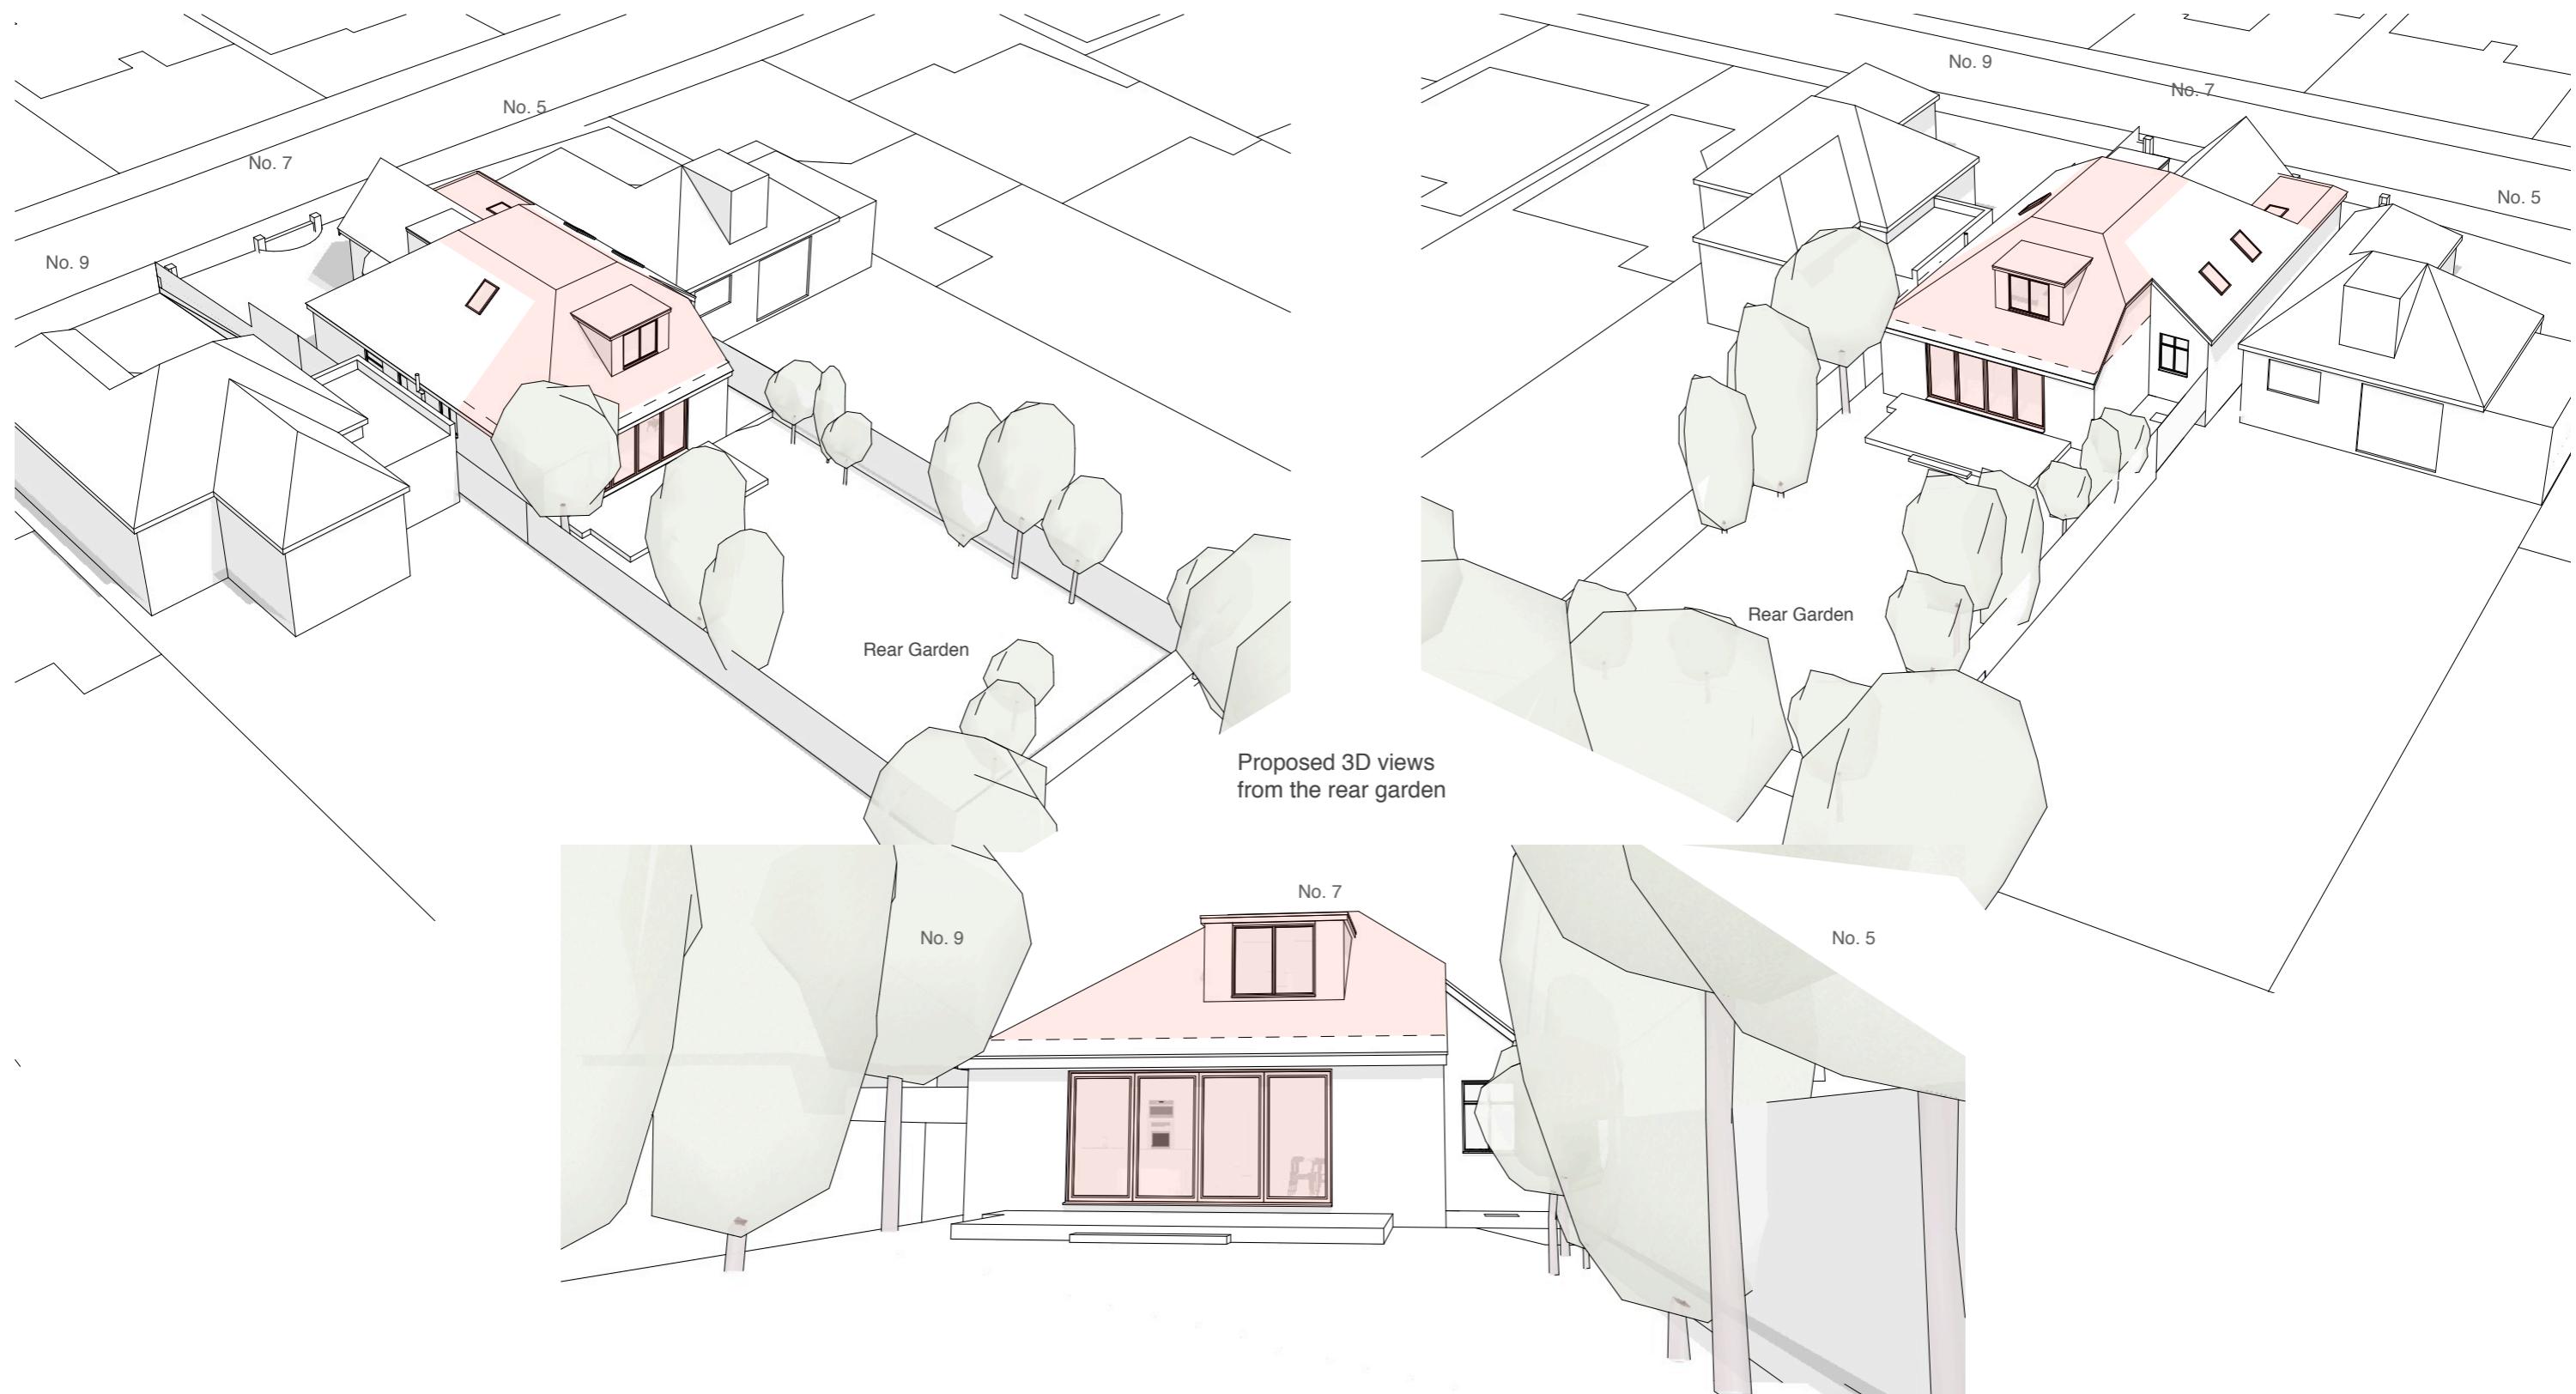

Address

7 Hillside Crescent,  
 Northwood,  
 HA6 1RP

Client

Mr Hitesh Nagrani

Date

May 2019

Drawing Title

**Proposed  
 3D Views**

Project no. / Stage /

0219- PLA-

Drawing no. / Revision

155\_A

Revision notes:

A - First Issue


Drawn by: LW

# MICHAEL OAKES ARCHITECTS LTD.

Michael Oakes (Director) B.A. Hons Arch, Dipl. Arch, Registered Architect  
Liam Whitfield B.A. Hons Arch, M.A. Arch, PgDip, Registered Architect

REGISTERED ARCHITECTS, DESIGNERS + ILLUSTRATORS

Telephone: 01895 235089 - E-mail: michaeloakesarchitect@googlemail.com

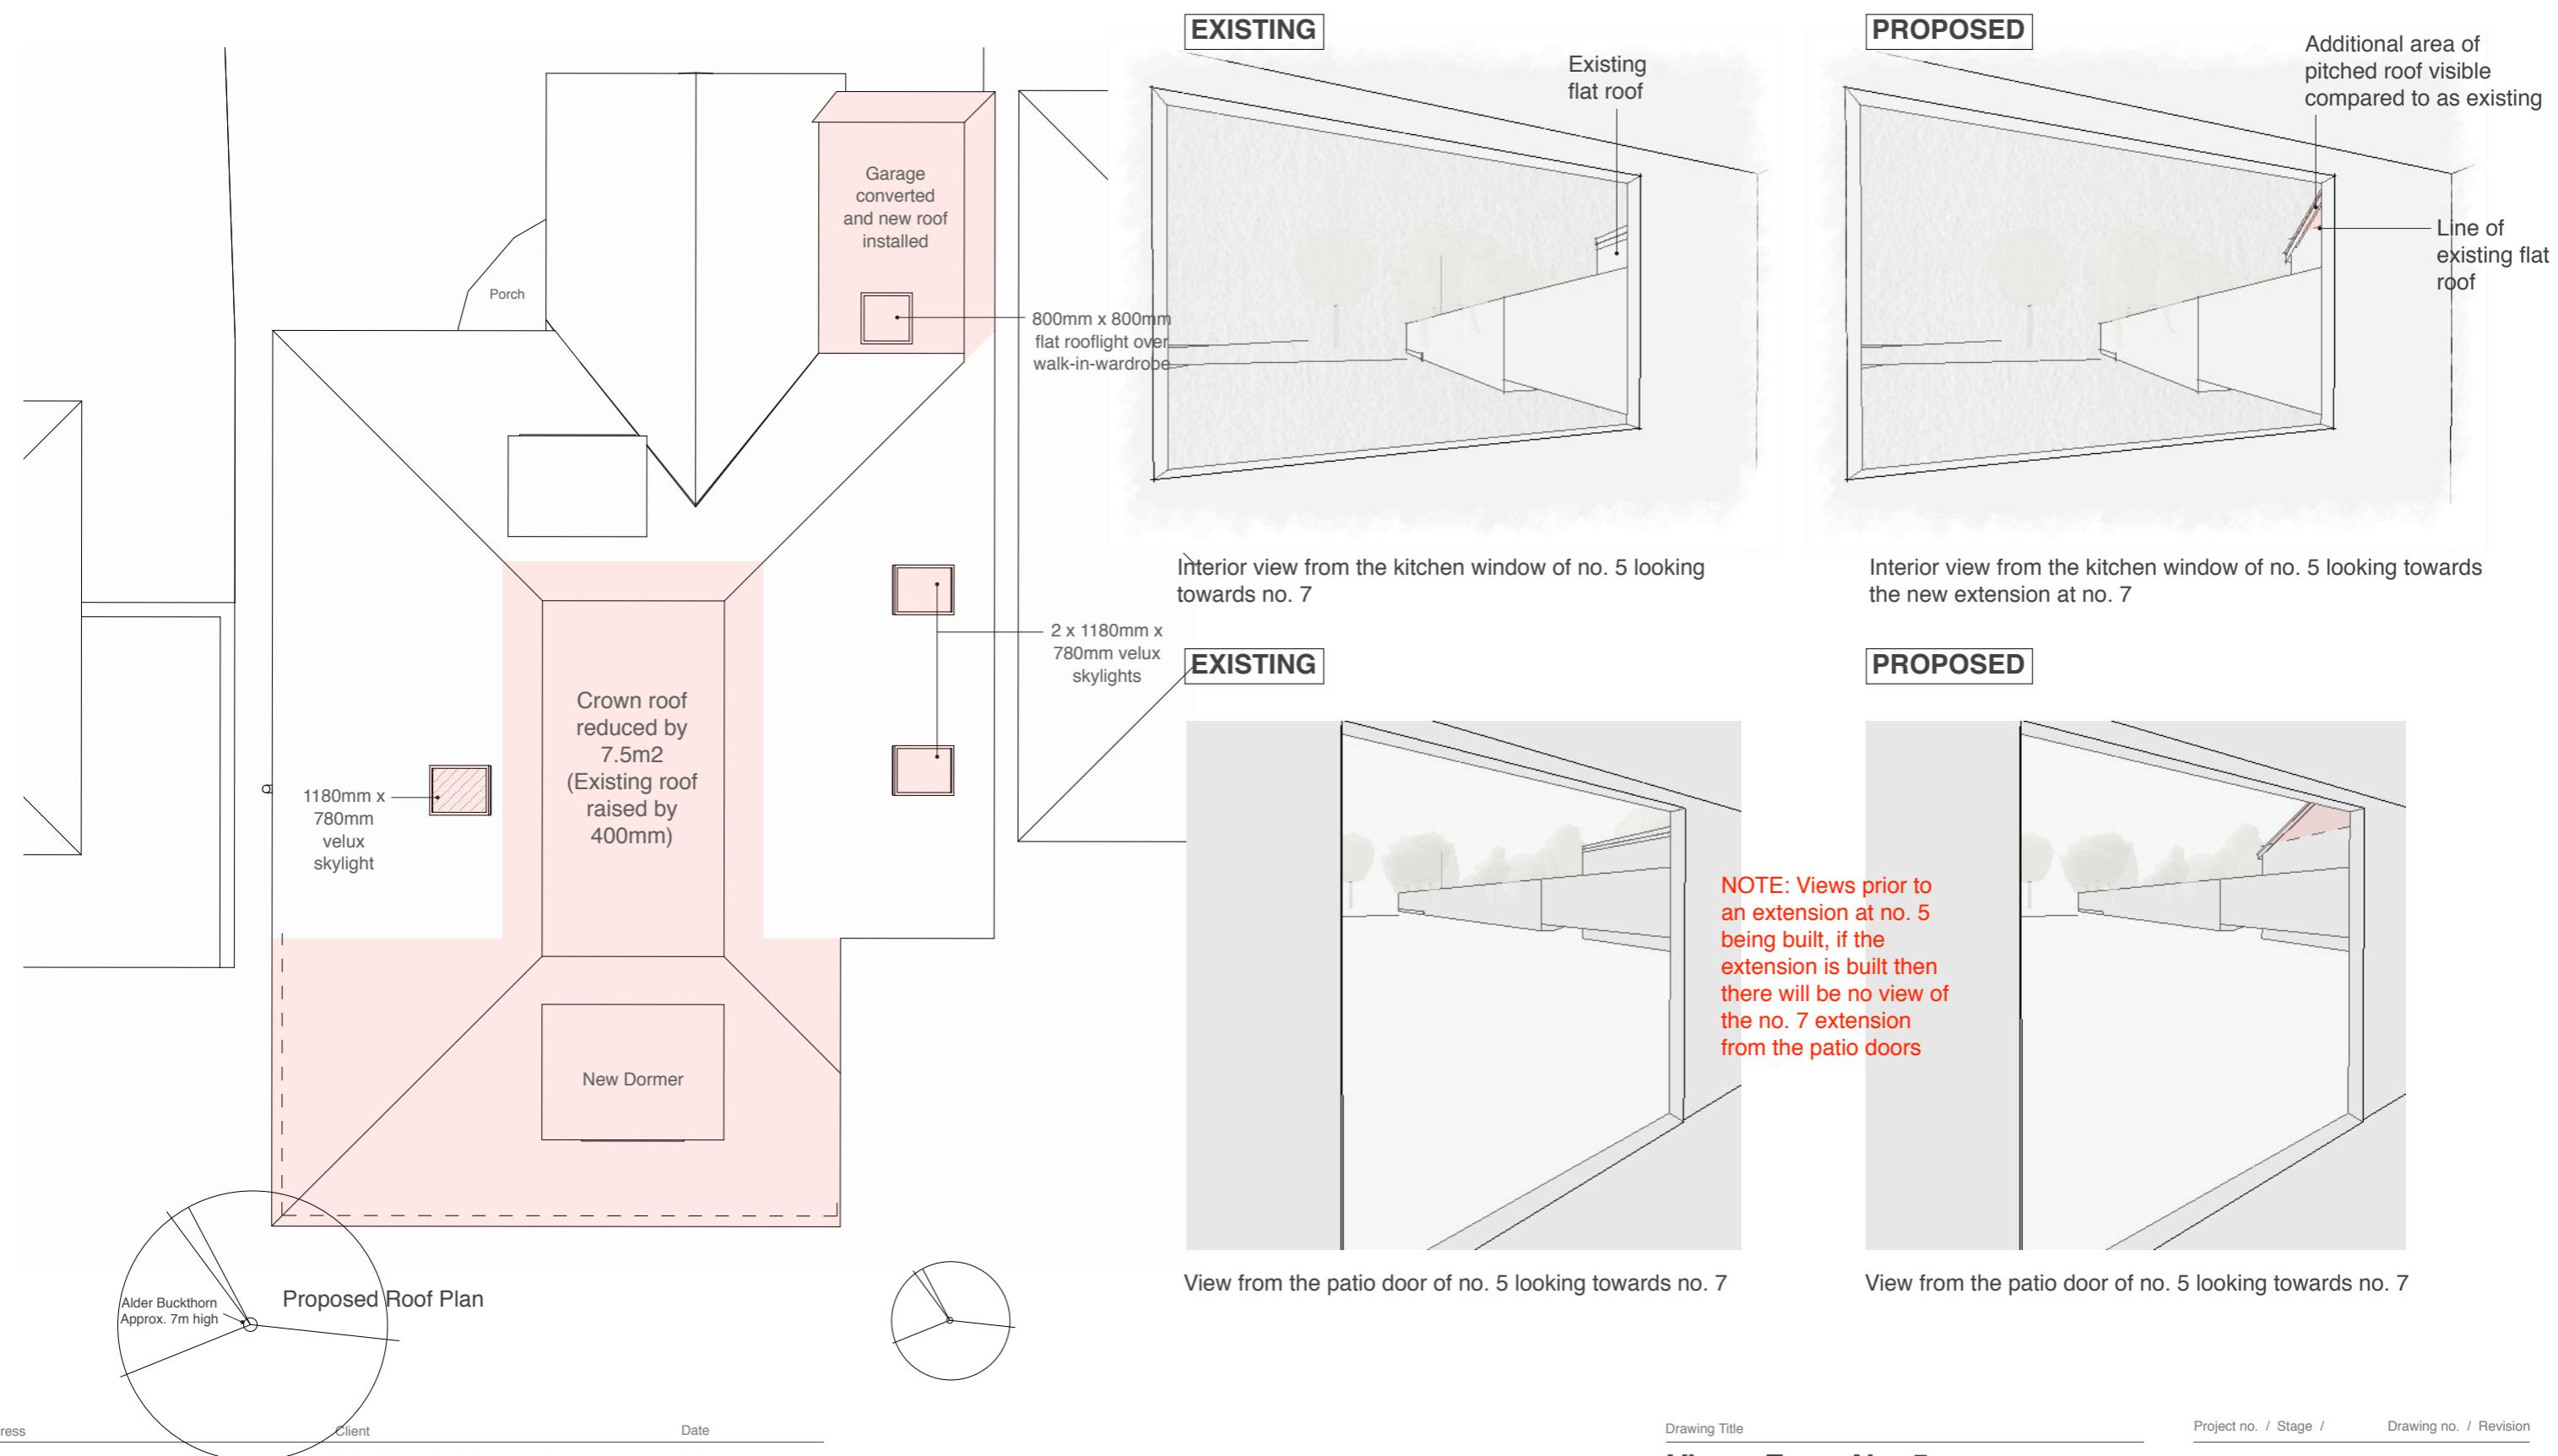

Address

7 Hillside Crescent,  
Northwood,  
HA6 1RP

Mr Hitesh Nagrani

Date

May 2019

Drawing Title

Views From No. 5

Project no. / Stage /

0219- PLA-

Drawing no. / Revision

156\_A

Revision notes:

A - First Issue

Drawn by: LW

# MICHAEL OAKES ARCHITECTS LTD.


Michael Oakes (Director) B.A. Hons Arch, Dipl. Arch, Registered Architect  
Liam Whitfield B.A. Hons Arch, M.A. Arch, PgDip, Registered Architect

REGISTERED ARCHITECTS, DESIGNERS + ILLUSTRATORS

Telephone: 01895 235089 - E-mail: michaeloakesarchitect@googlemail.com



Interior view of the first floor bedroom facing the garden

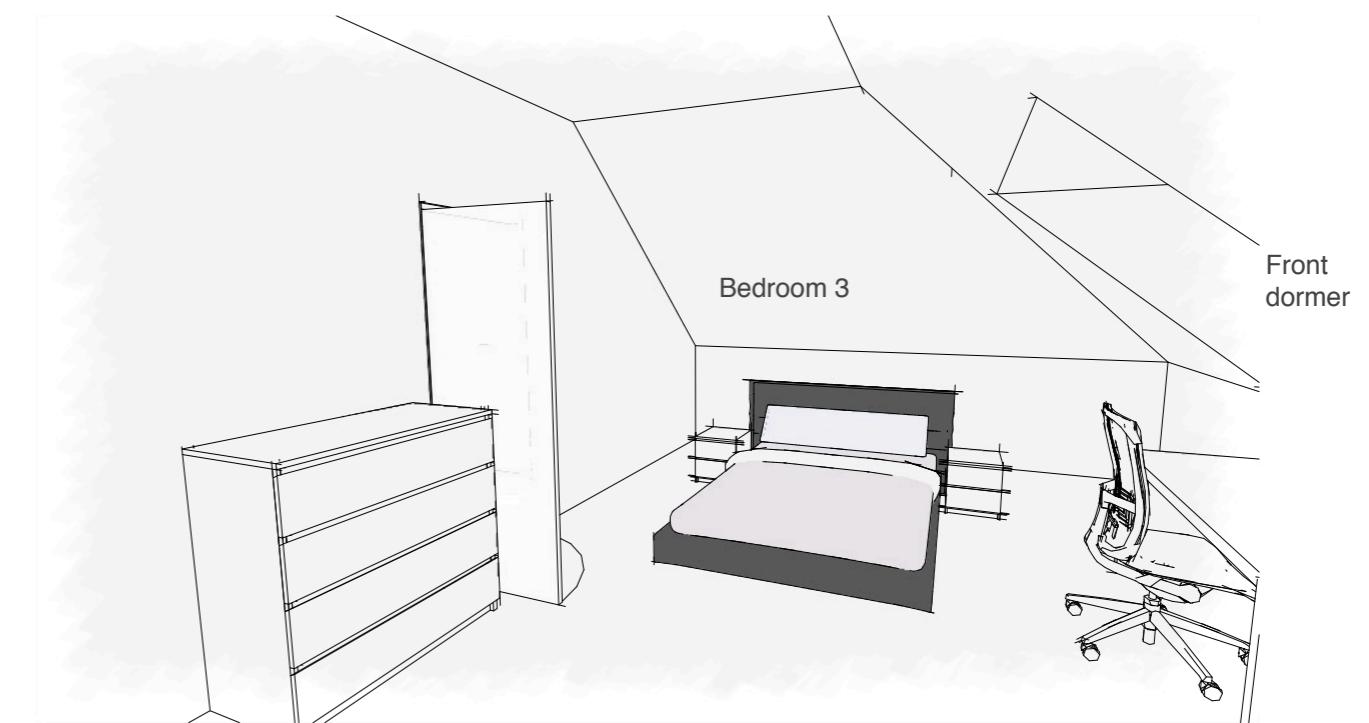

Interior view of the first floor bedroom facing the front drive

Address

7 Hillside Crescent,  
Northwood,  
HA6 1RP

Client

Mr Hitesh Nagrani

Date

May 2019

Drawing Title

**Views From No. 5**

Project no. / Stage /

0219- PLA-

Drawing no. / Revision

157\_A

Revision notes:

A - First Issue

Drawn by: LW


# MICHAEL OAKES ARCHITECTS LTD.

Michael Oakes (Director) B.A. Hons Arch, Dipl. Arch, Registered Architect  
 Liam Whitfield B.A. Hons Arch, M.A. Arch, PgDip, Registered Architect

## REGISTERED ARCHITECTS, DESIGNERS + ILLUSTRATORS


Telephone: 01895 235089 - E-mail: michaeloakesarchitect@googlemail.com

### EXISTING

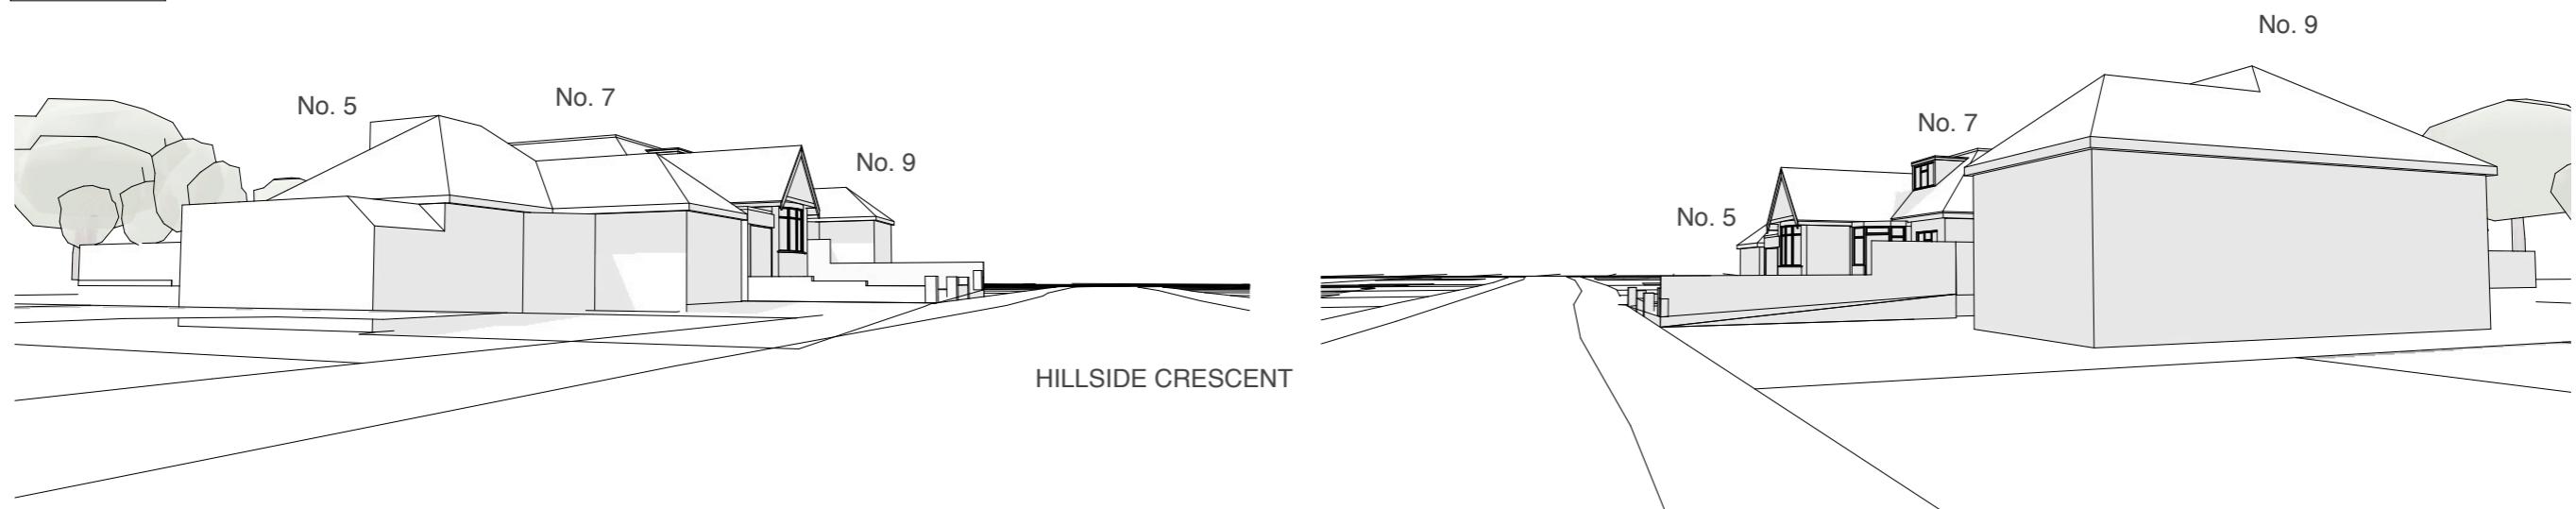

View from Hillside Crescent fro no. 5

### PROPOSED

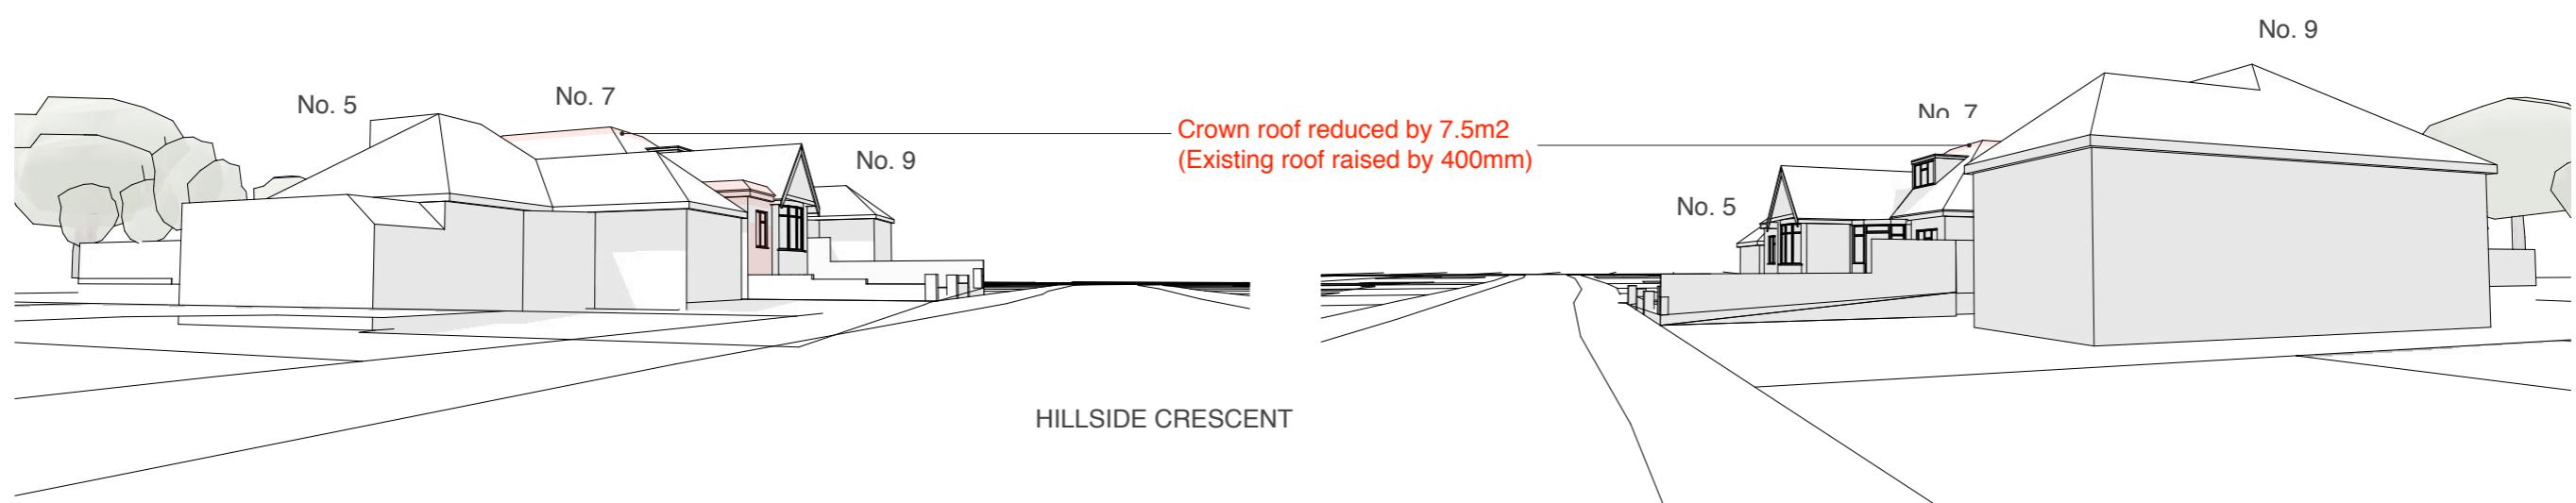

Address

7 Hillside Crescent,  
 Northwood,  
 HA6 1RP

Client

Mr Hitesh Nagrani

Date

May 2019

Drawing Title

Views from the Hillside Crescent

Project no. / Stage /

0219- PLA-

Drawing no. / Revision

158\_A

Revision notes:

A - First Issue

Drawn by: LW