


EXISTING SITE PLAN

SCALE (m)  
0 1 2 5

CORONATION ROAD

INFORMATION CONTAINED IN THIS DWG IS CONFIDENTIAL AND  
MAY NOT BE USED FOR OTHER PURPOSES THAN THAT FOR  
WHICH THE DWG WAS SUPPLIED. LA VAASTU MAINTAINS  
COPYRIGHT OF DWG. AND ACCEPTS NO LIABILITY TO ANY THIRD  
PARTY RELYING ON INFORMATION CONTAINED IN THE DWG.  
CONTRACTORS MUST VERIFY ALL DIMENSIONS ON SITE BEFORE  
COMMENCING ANY WORK OR SHOP DRAWINGS.  
REFERRED DIMENSIONS ARE TO BE USED IN PREFERENCE TO SCALED  
DIMENSIONS.  
IF THIS DRAWING EXCEEDS THE QUANTITIES TAKEN IN ANY WAY THE  
ARCHITECTURAL DESIGNER IS TO BE INFORMED BEFORE THE WORK IS  
INITIATED.

NOTES -

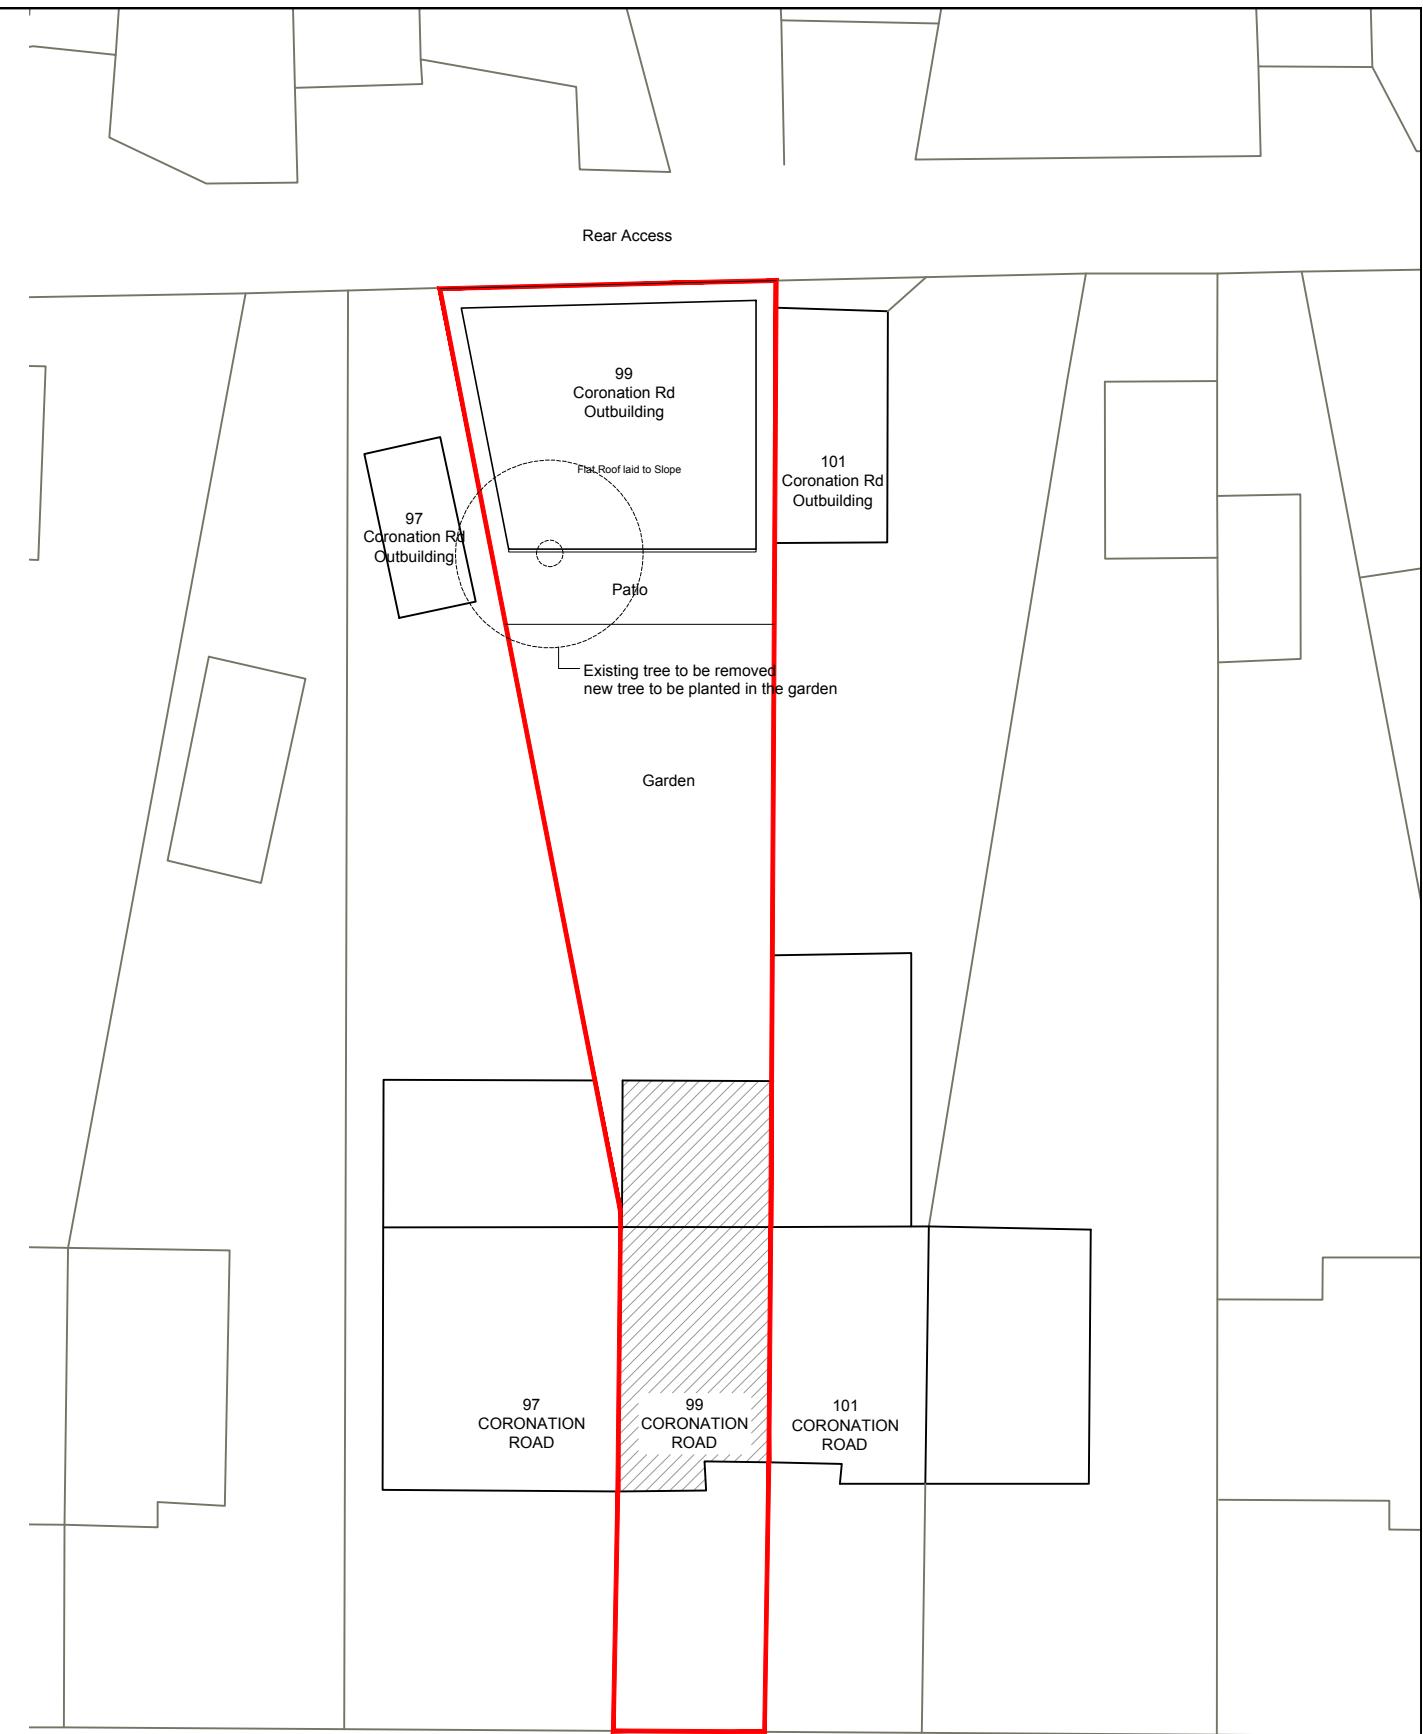

PROPOSED SITE PLAN

SCALE (m)  
0 1 2 5

CORONATION ROAD

Job: 99 CORONATION ROAD  
HAYES UB3 4JU

Dwg: EXISTING & PROPOSED SITE PLANS

Scale: 1:200 on A3

Dwg No: LaVaastu/2024/514/02

Date: 03/03/25

Drawn: S

La Vaastu Ltd.

Flat 3 Dakota House  
17 Hornchurch Rd, Uxbridge, UB10 0YP  
www.lavaastu.co.uk, 07574165277