



Base Scale
1:50
0m 1m 2m 3m 4m 5m
1:100
0m 1m 2m 3m 4m 5m 6m 7m 8m 9m 10m

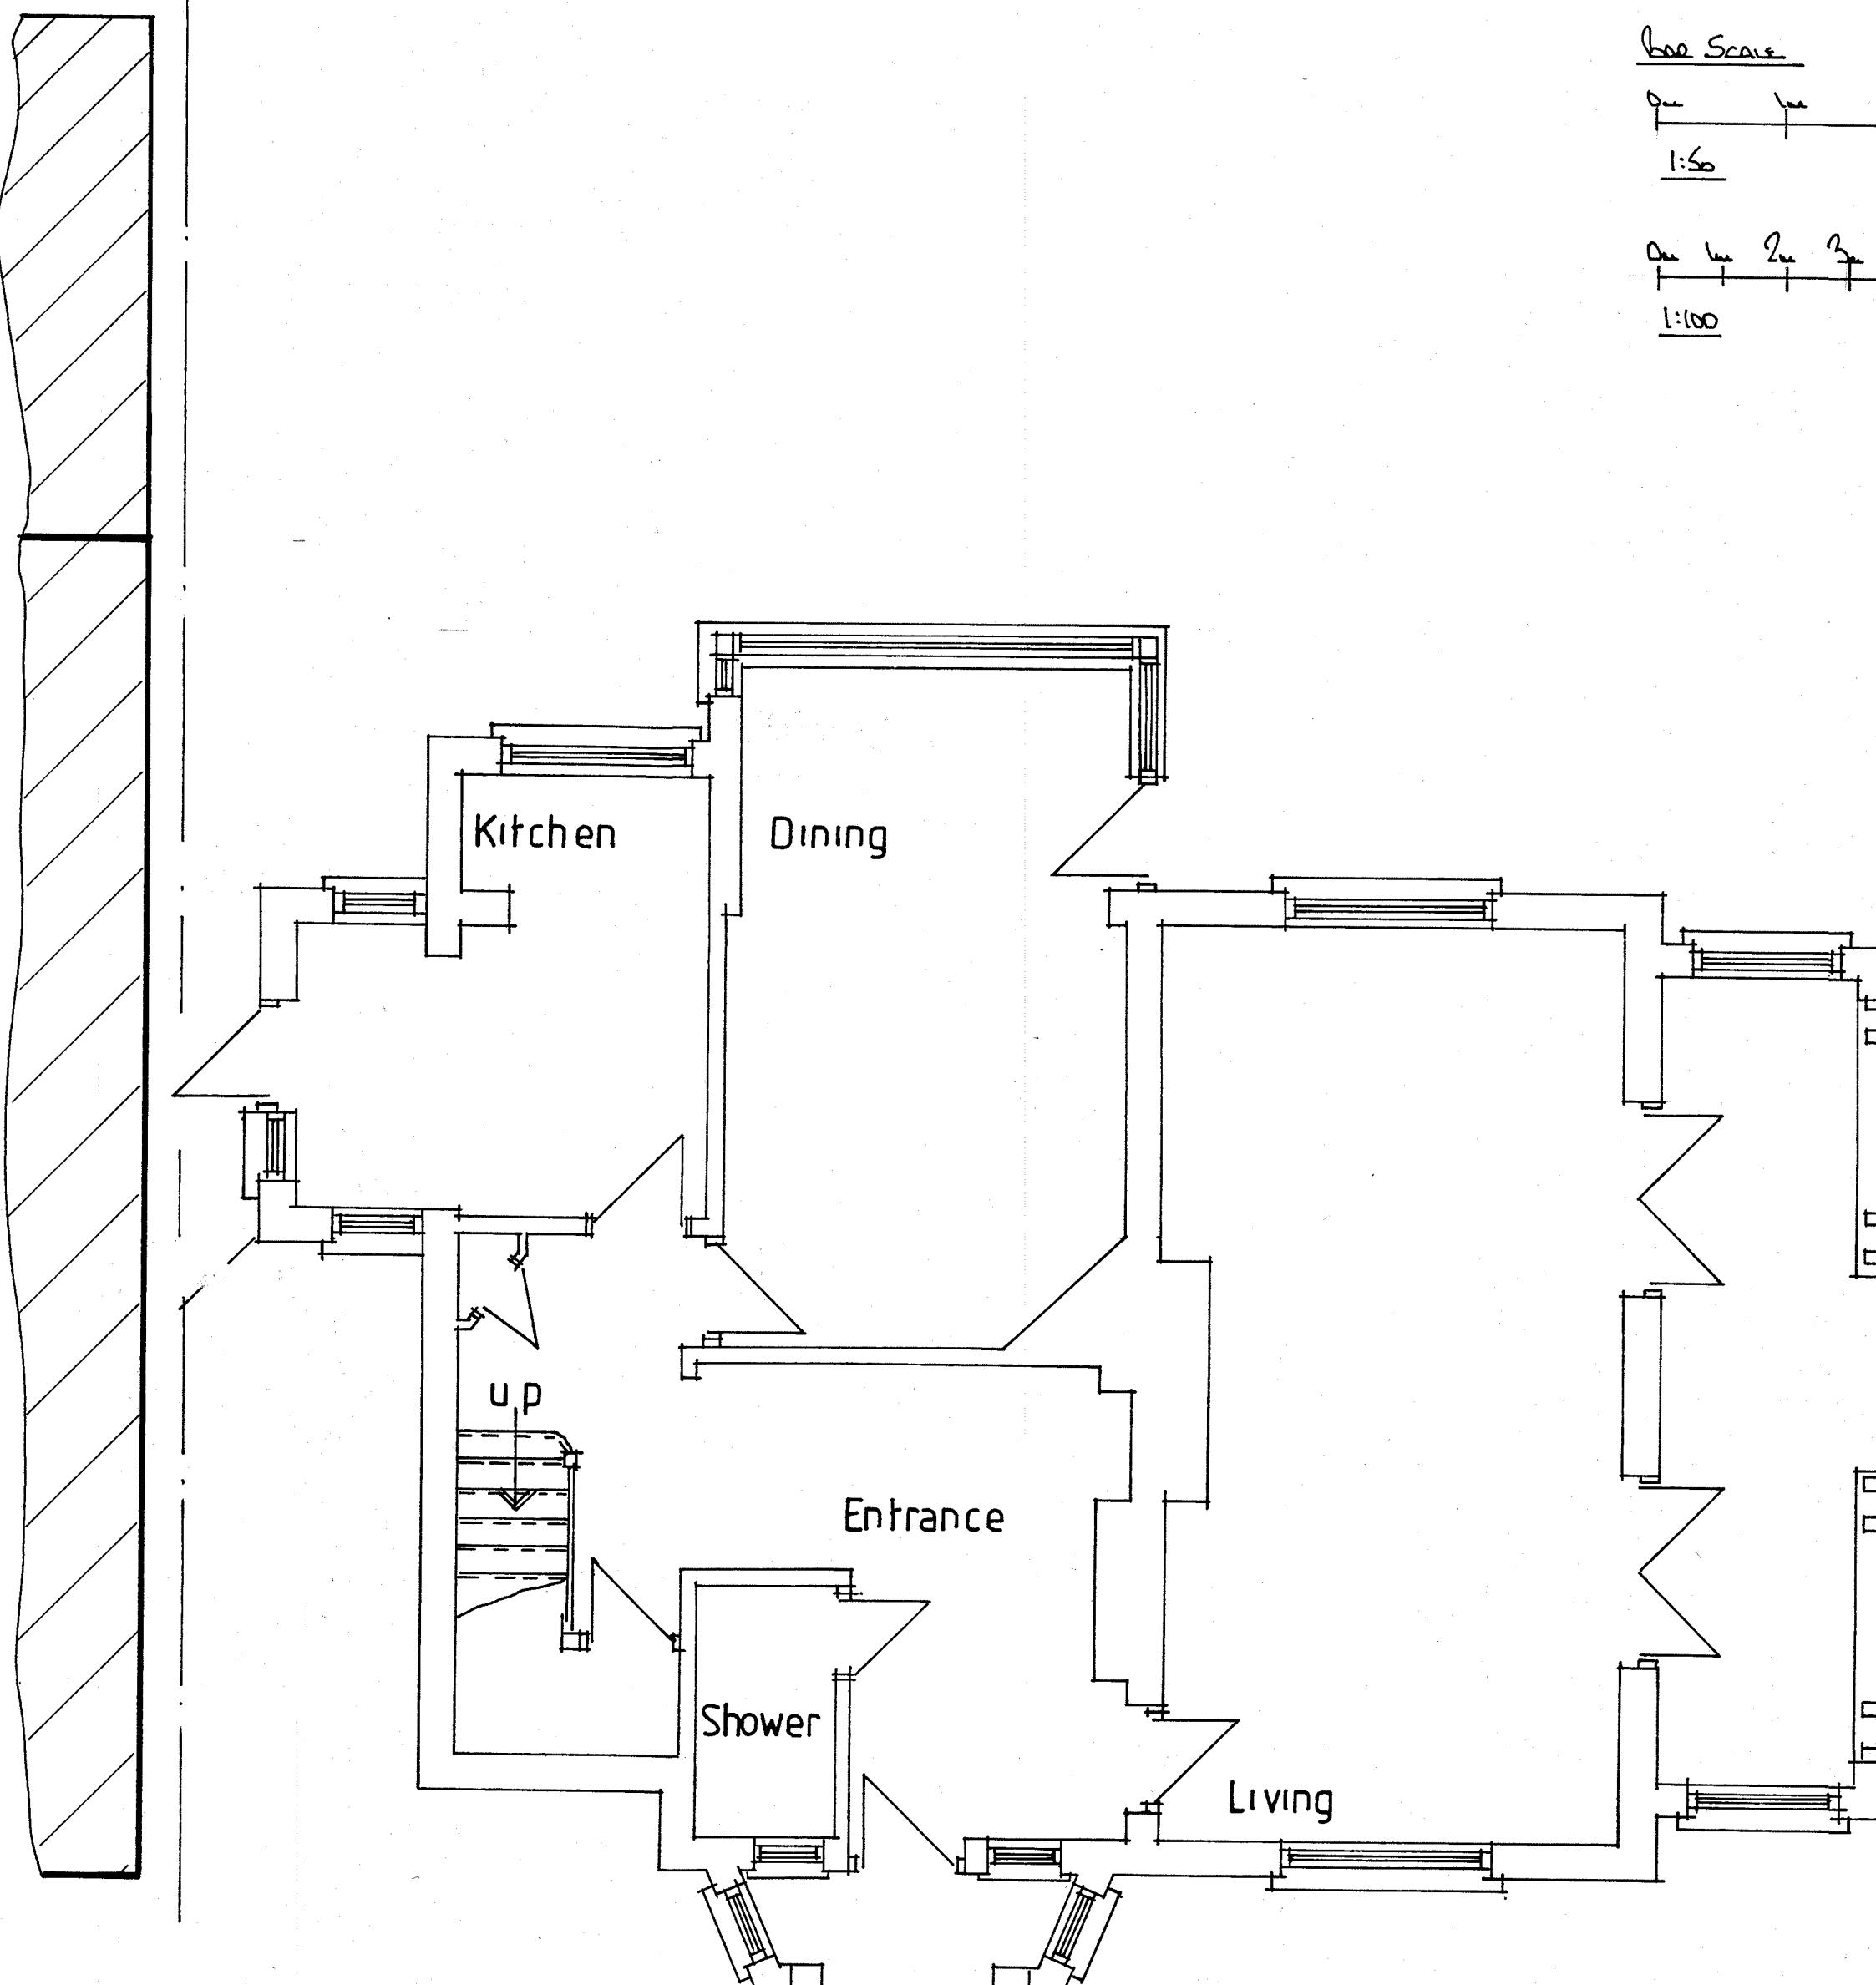

GROUND FLOOR PLAN

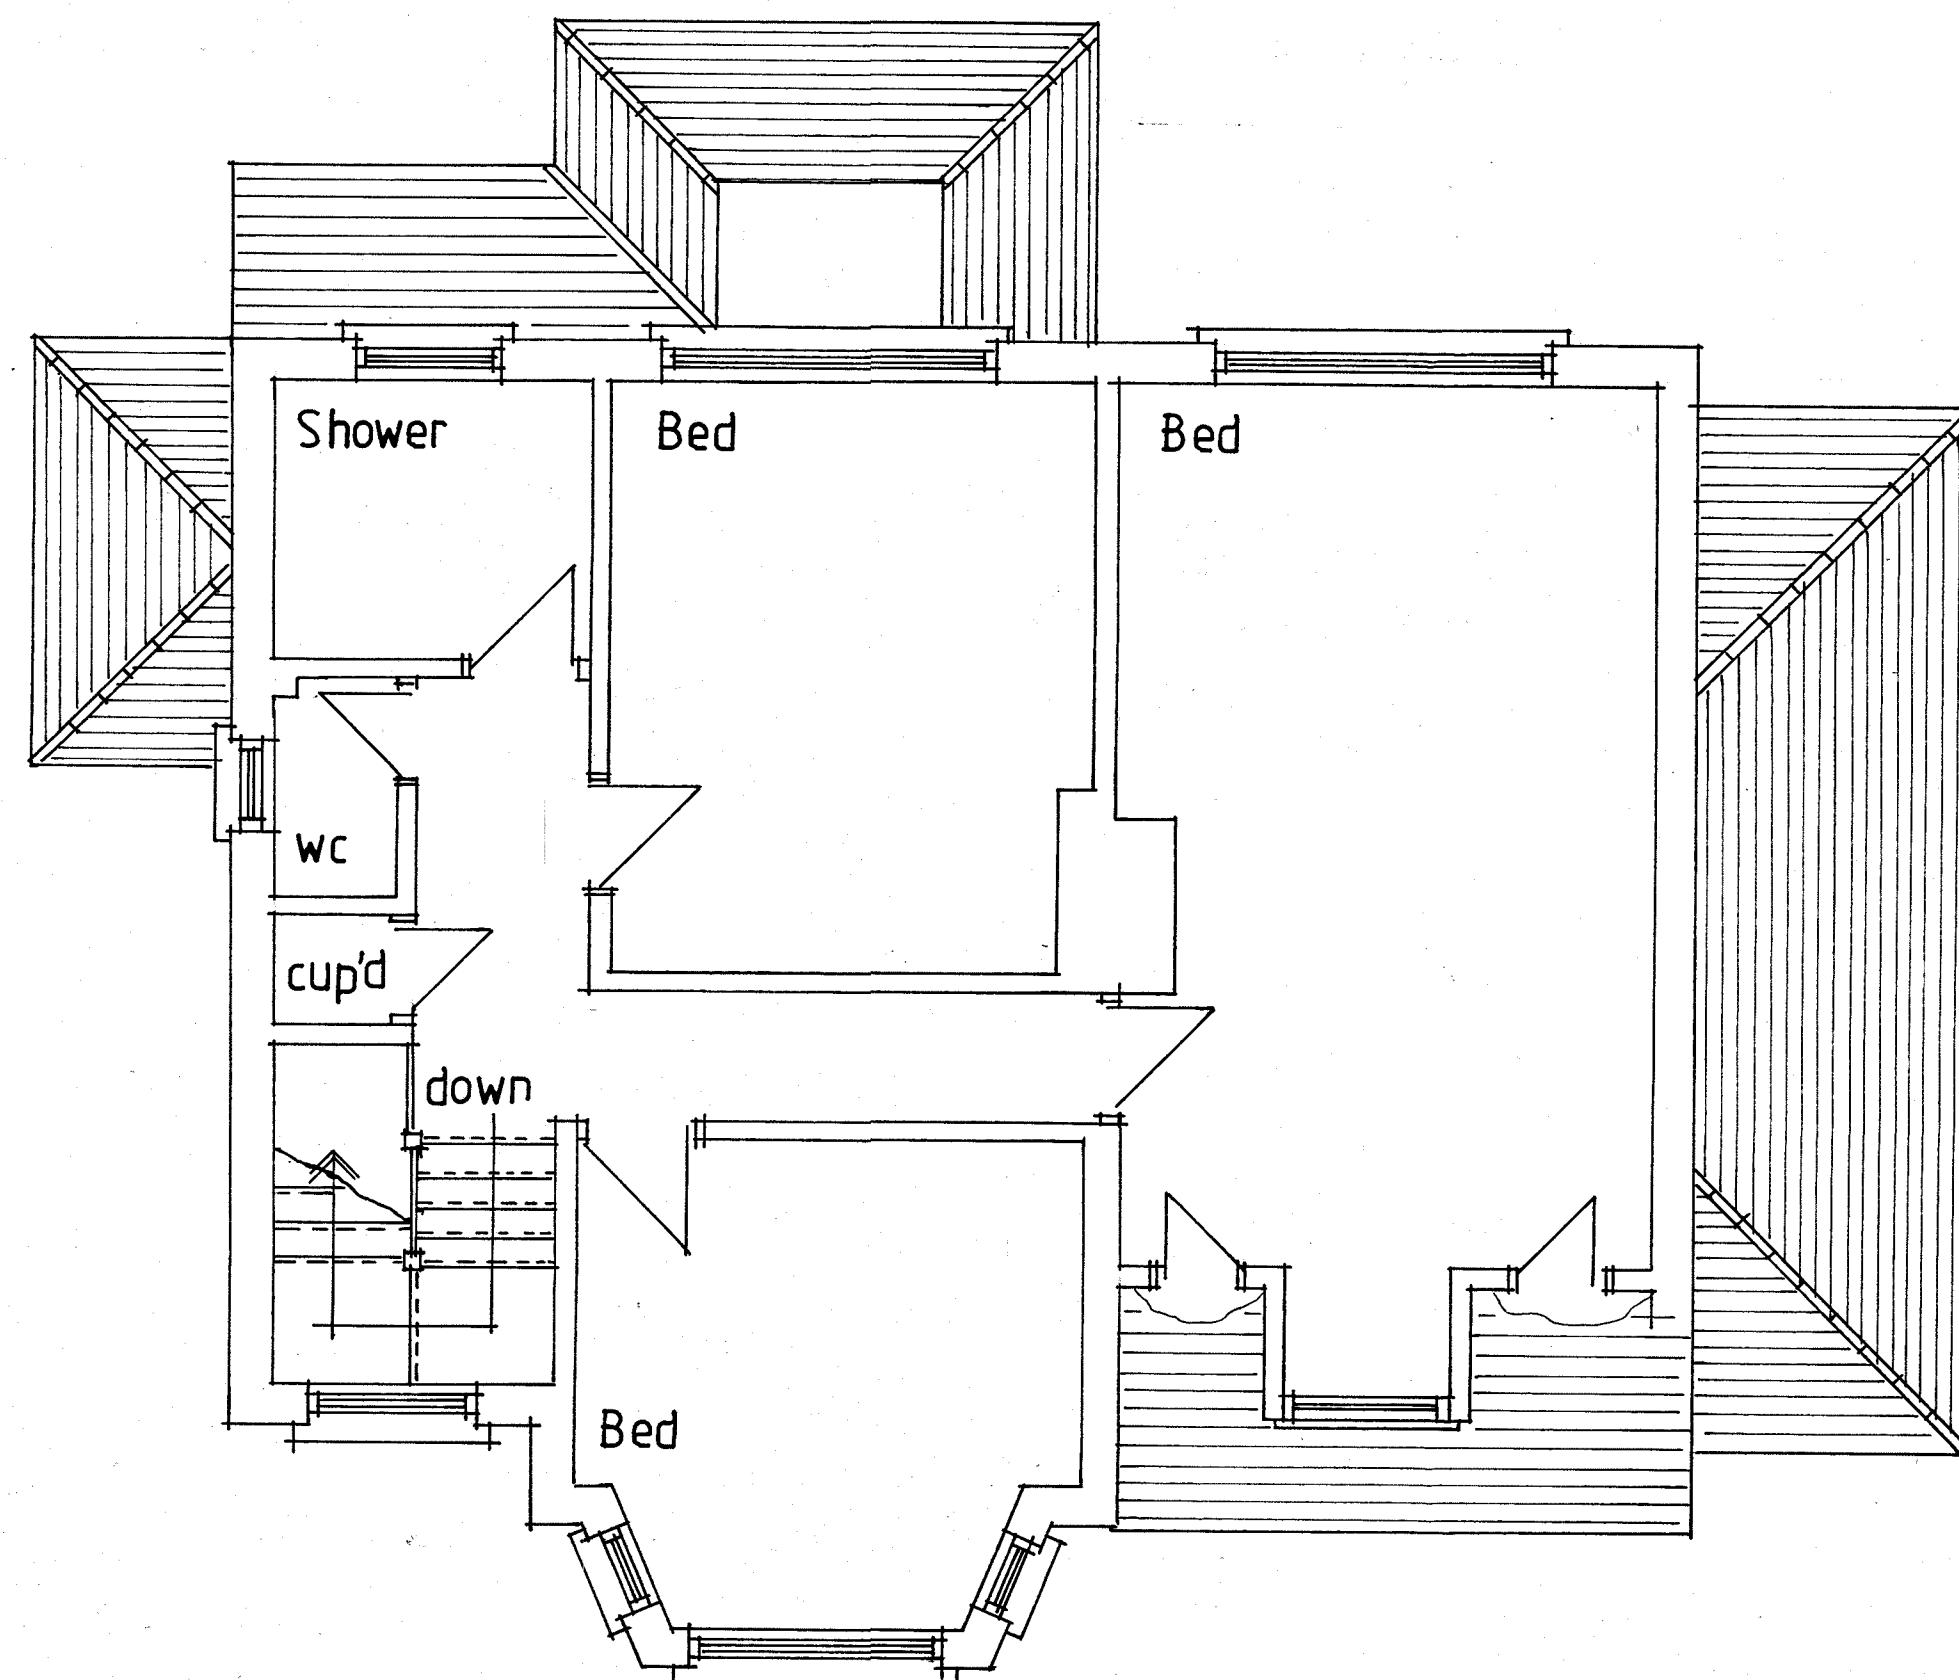


FIRST FLOOR PLAN

THIS DRAWING TO BE READ
IN CONJUNCTION WITH DRG
Nos 4547/02 & 03




FRONT ELEVATION

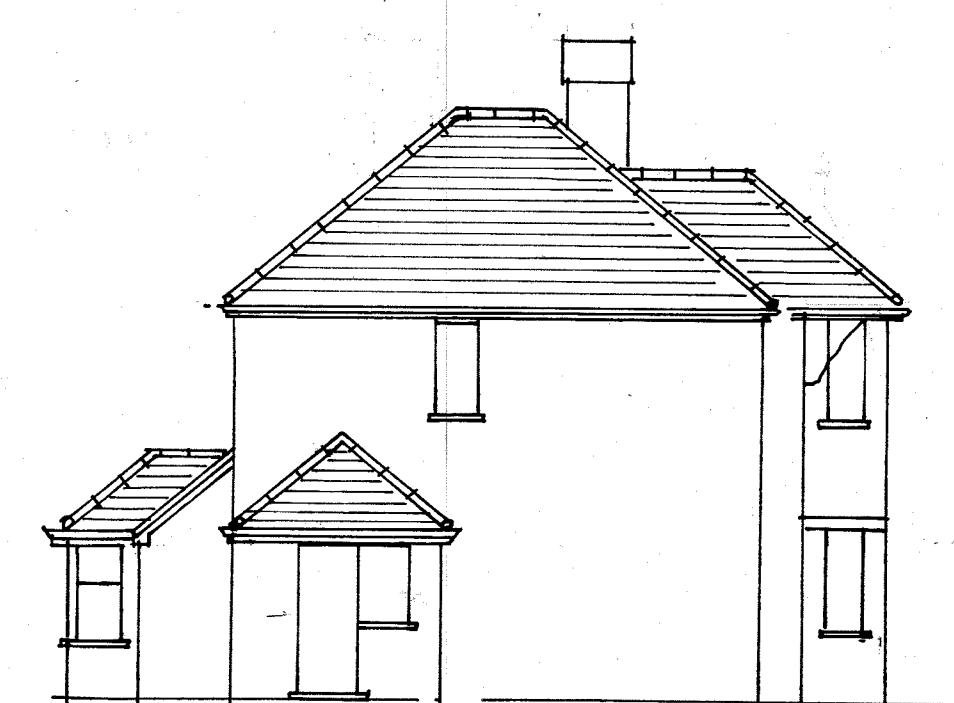

SIDE ELEVATION



REAR ELEVATION

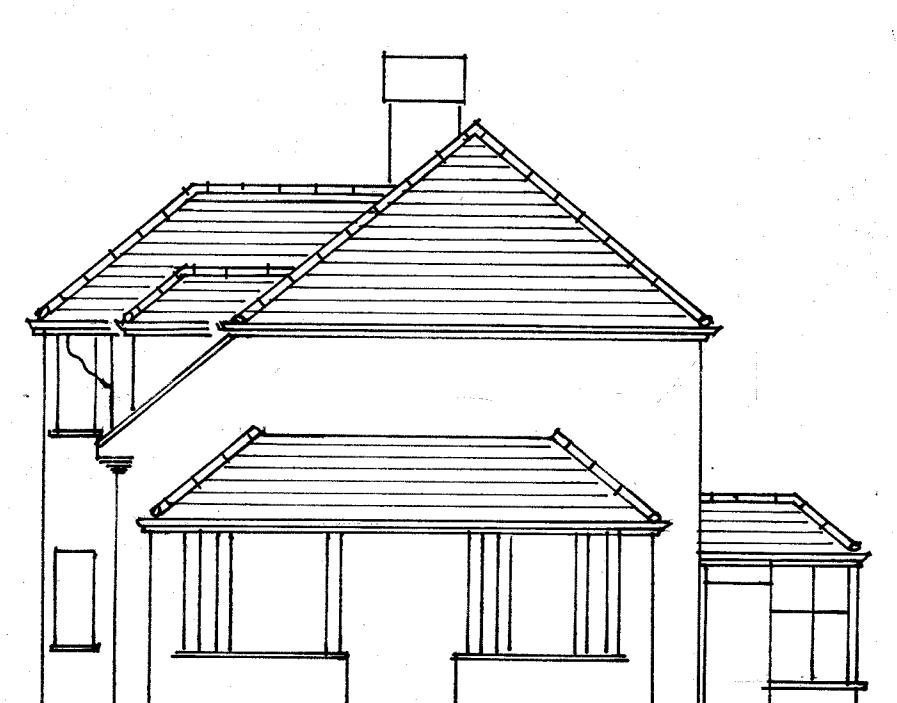

SIDE ELEVATION

A
Date _____
Revisions _____

©copyright

Pottle & Co Ltd
Planning & Building Consultants

Suite A, 128 Manor Way
Ruislip, Middlesex, HA4 8HR

Tel: 01895 622800
www.pottle.uk.com

Client
MR P REYNOLDS

Job Title
4. ST CATHERINES ROAD
RUISLIP
MIDDX

Drawing Title
EXISTING FLOOR PLANS
AND ELEVATIONS

Scale 1:50 100

Date 02/02/01 Drawn by G.L.

Drg No.
4547 / 01

Rev.