


NOTES:
All dimensions must be checked on site and not scaled from this drawing.

See Scale

0m 1m 2m 3m 4m 5m
1:50

0m 1m 2m 3m 4m 5m 6m 7m 8m 9m 10m
1:100

THIS DRAWING TO BE READ
IN CONJUNCTION WITH DRG
Nos 4547/01 & 03

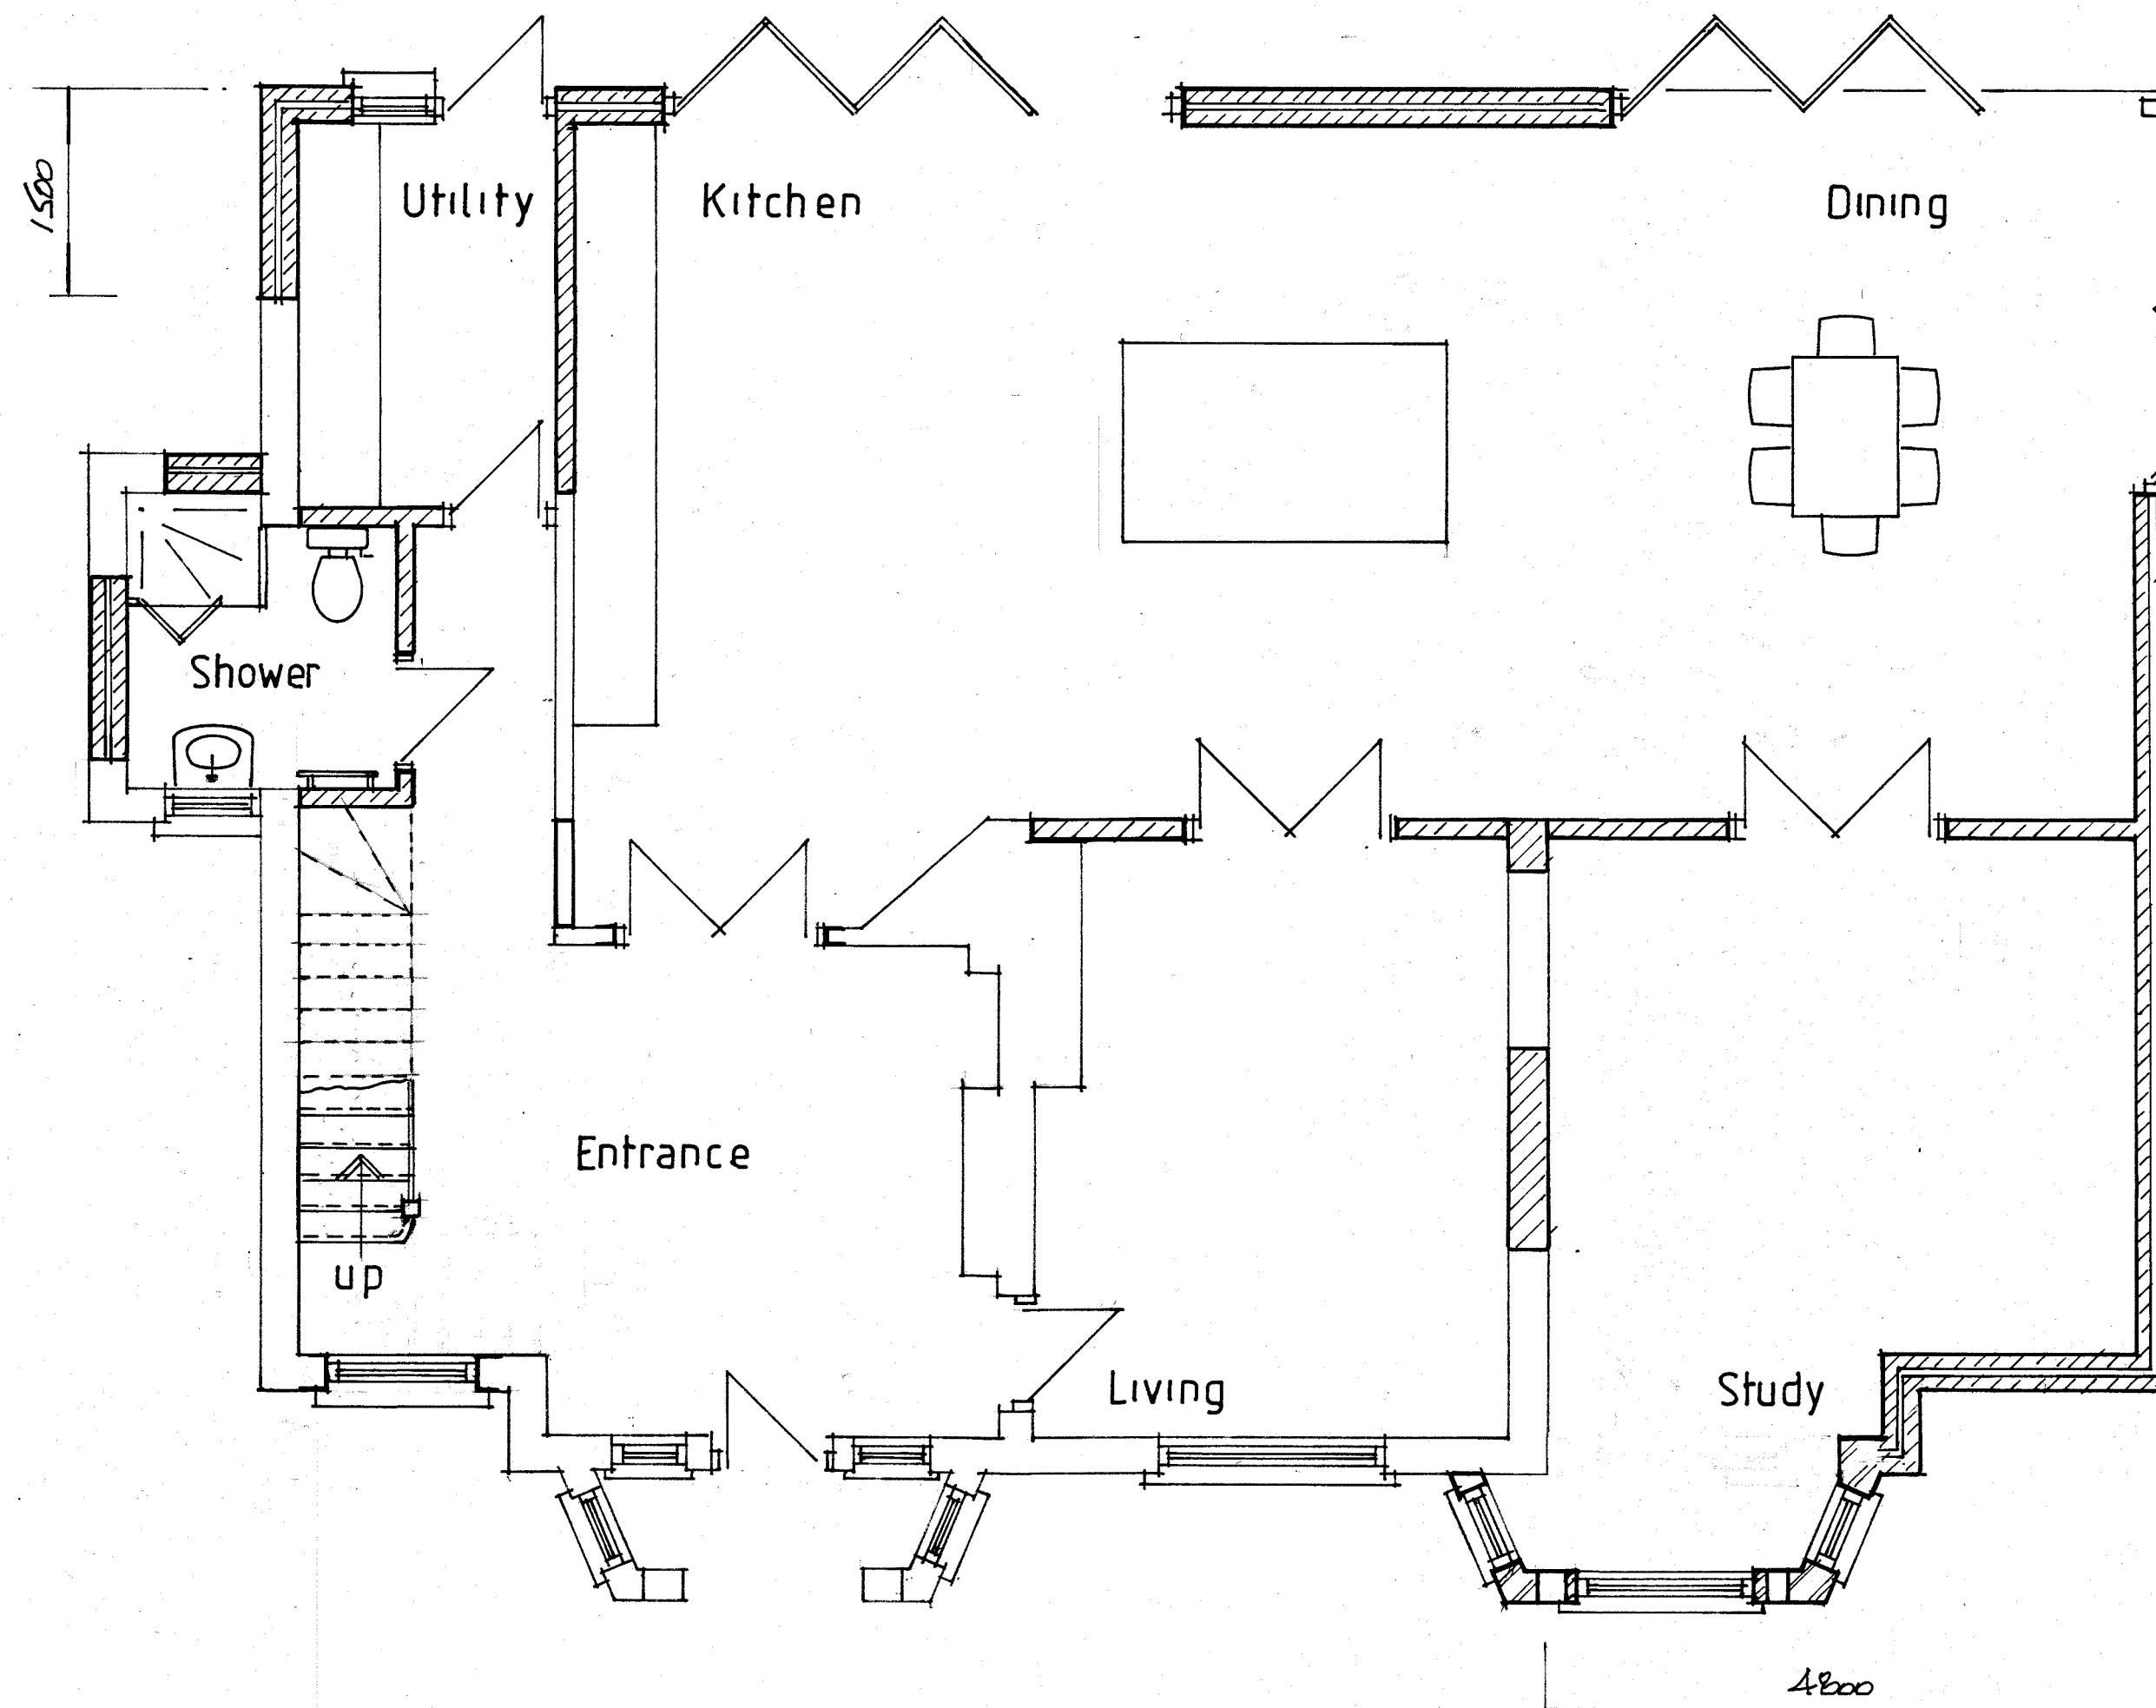


PROPOSED GROUND FLOOR PLAN

ALL MATERIALS TO MATCH EXISTING




FRONT ELEVATION

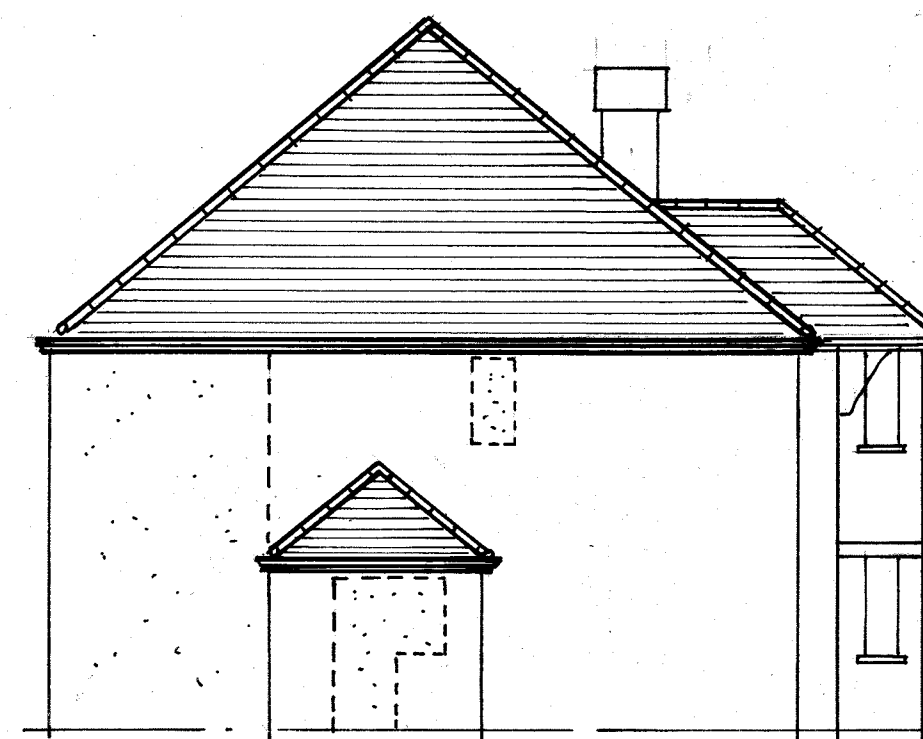

SIDE ELEVATION



REAR ELEVATION

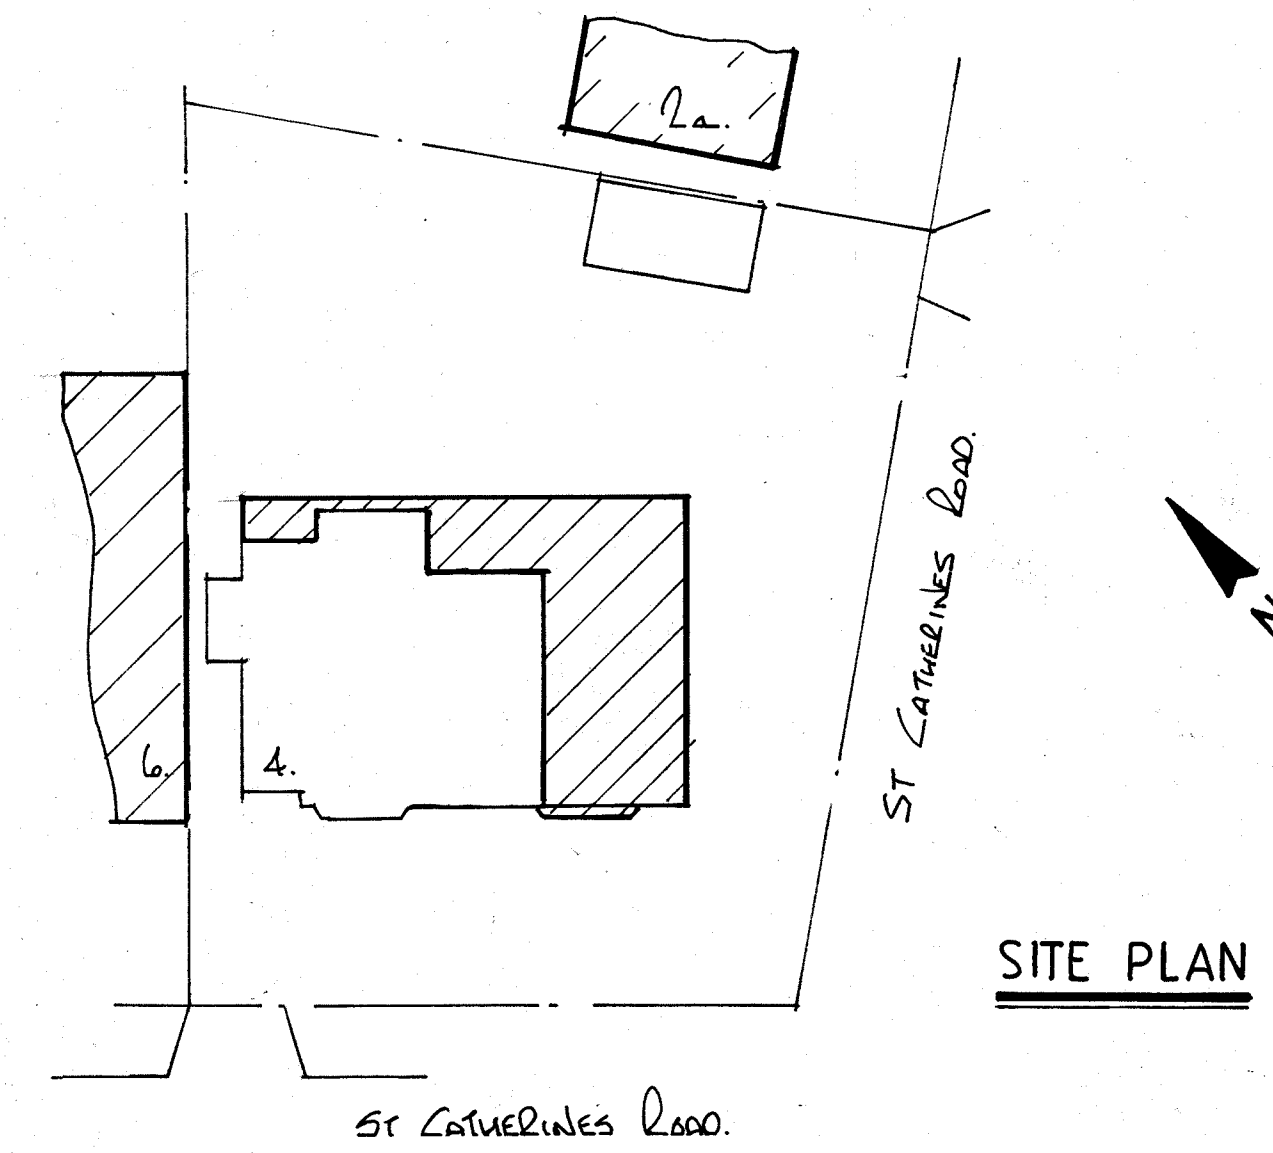

SITE PLAN scale 1:250



SIDE ELEVATION

A	Date	Revisions
---	------	-----------

©copyright
Pottle & Co Ltd
Planning & Building Consultants
Suite A, 128 Manor Way
Ruislip, Middlesex, HA4 8HR
Tel: 01895 622800
www.pottle.uk.com

Client
MR P REYNOLDS

Job Title
**4 ST CATHERINES ROAD
RUISLIP
MIDOX**

Drawing Title
**PROPOSED GROUND
FLOOR PLAN AND
ELEVATIONS**

Scale
1:50, 1:100, 1:250

Date
08/02/21

Drawn by
GCL

Drg No.
45 47 /02

Rev.