


NOTES:
All dimensions must be checked on site and not scaled from this drawing.

Bar Scale

0m 1m 2m 3m 4m 5m
1:50

0m 1m 2m 3m 4m 5m 6m 7m 8m 9m 10m
1:100

THIS DRAWING TO BE READ
IN CONJUNCTION WITH DRG
Nos 4547/01 & 03

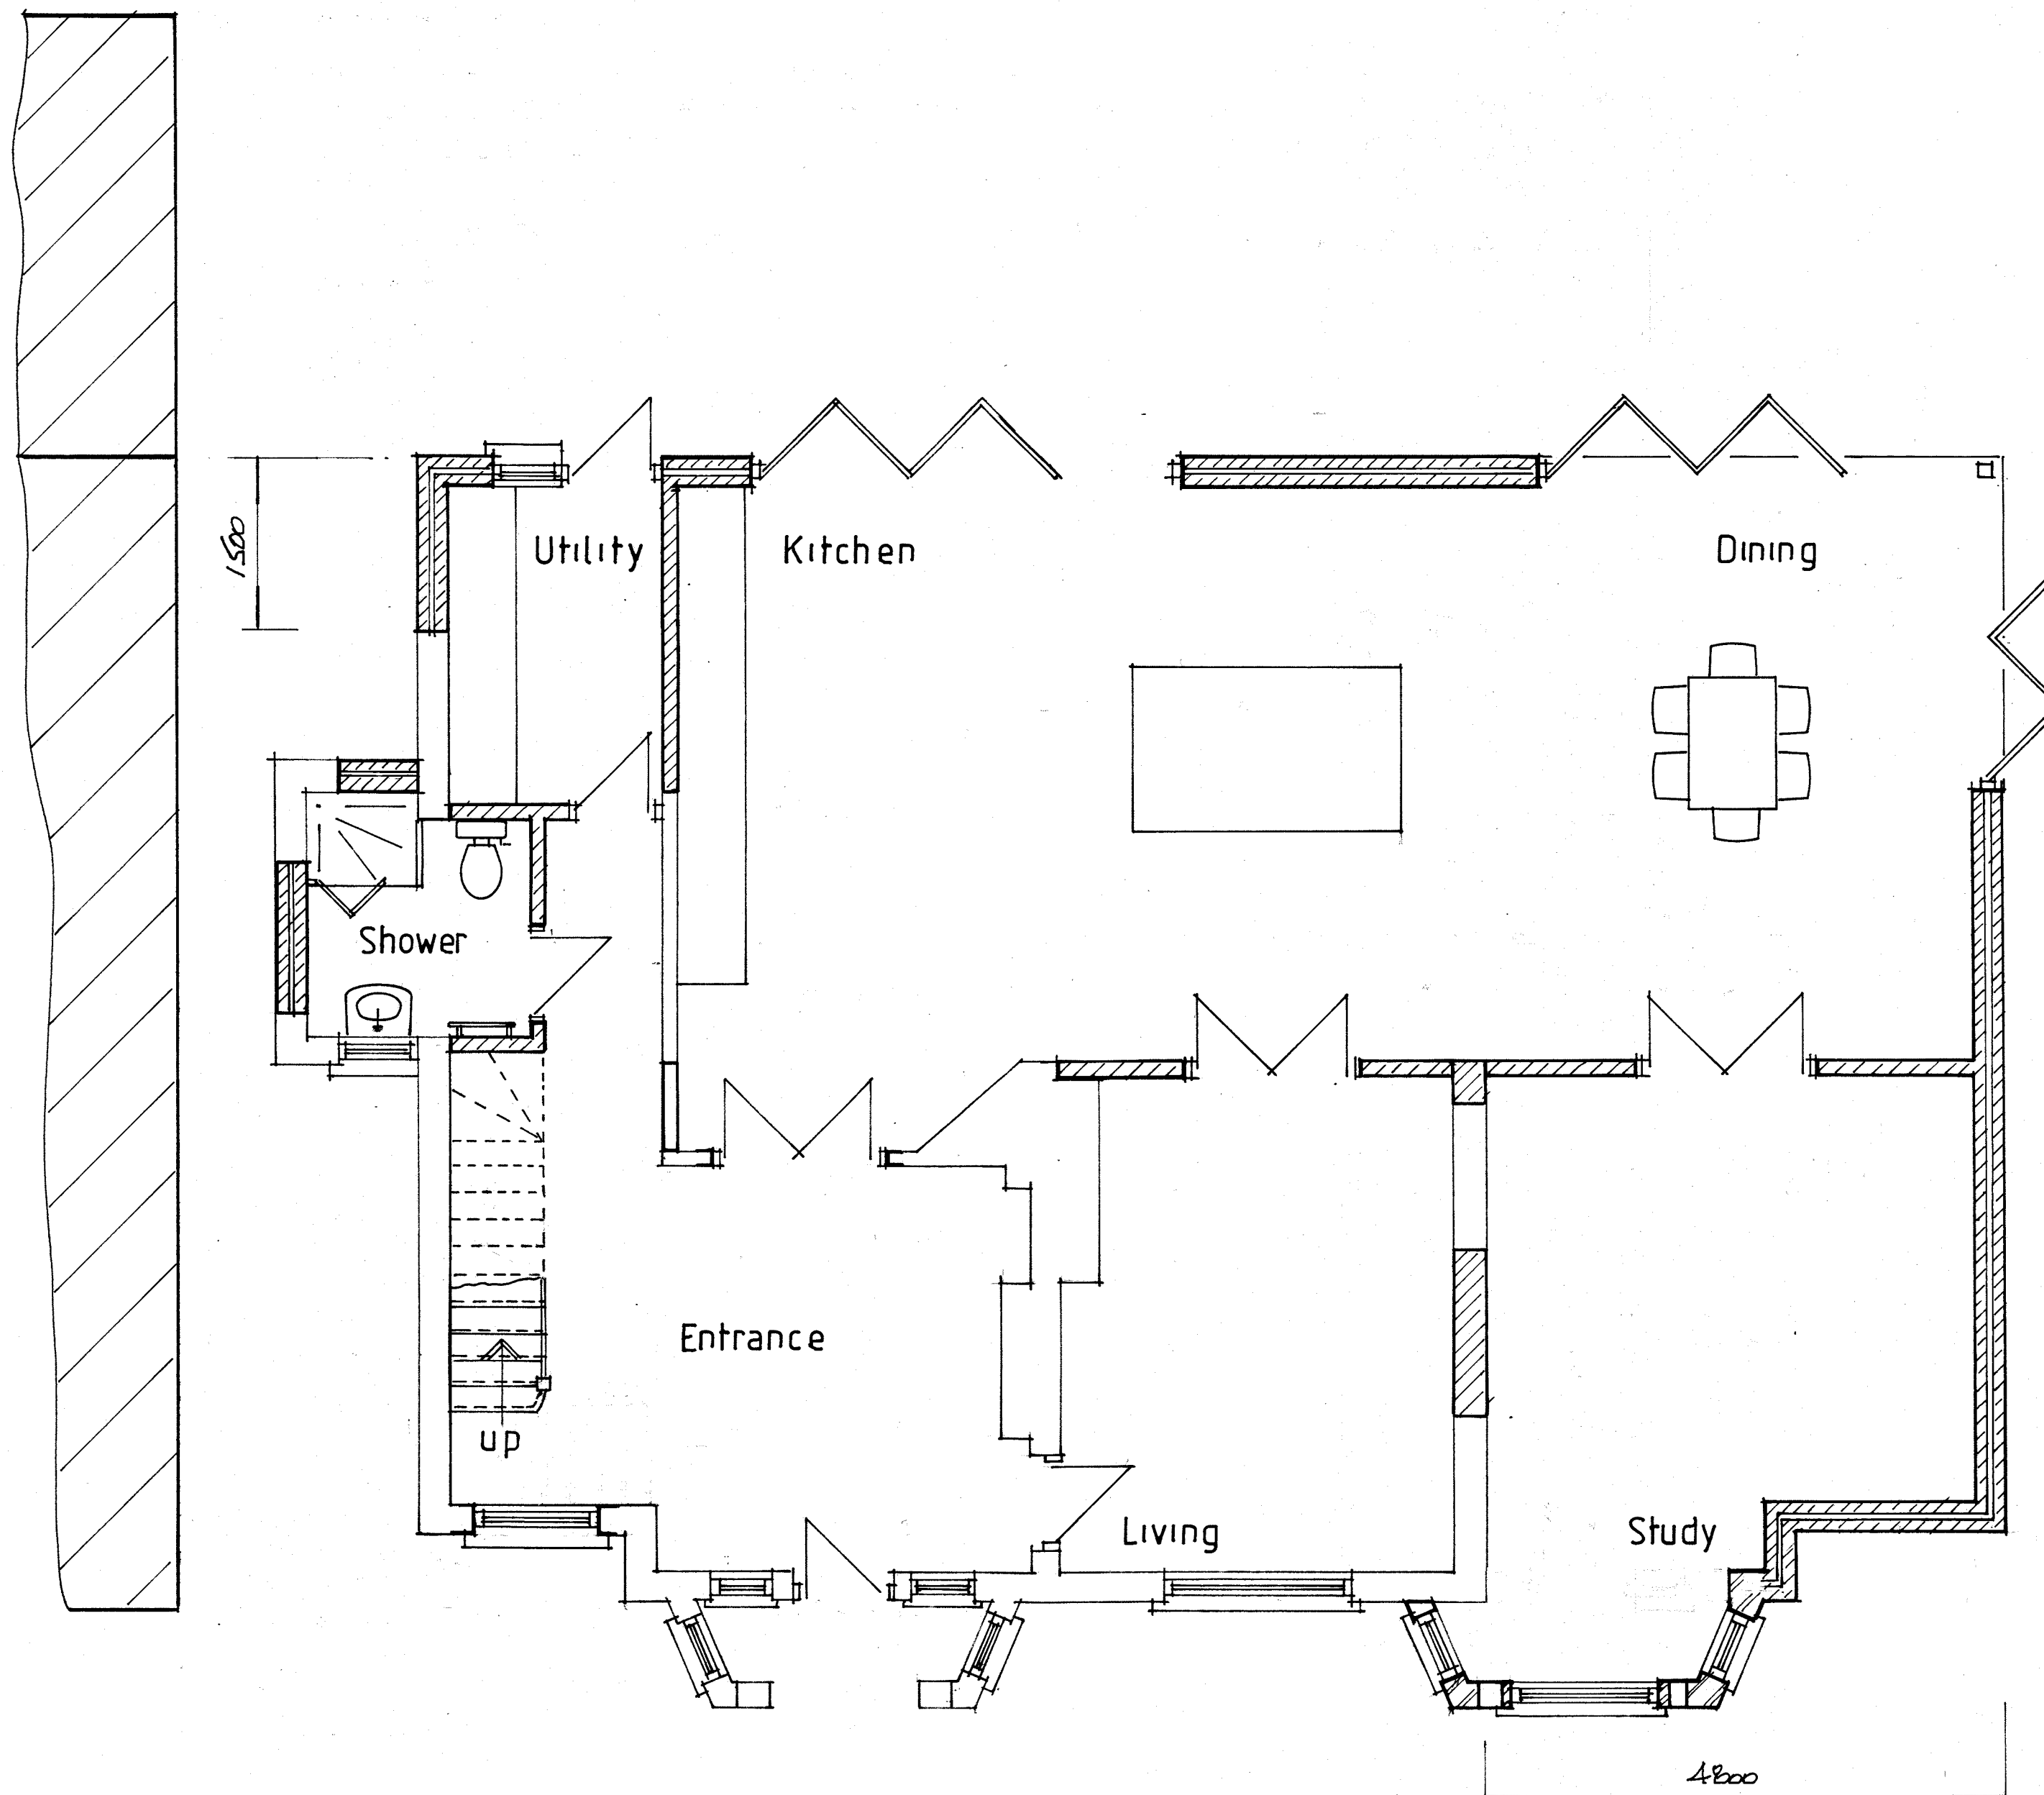


PROPOSED GROUND FLOOR PLAN

ALL MATERIALS TO MATCH EXISTING




FRONT ELEVATION

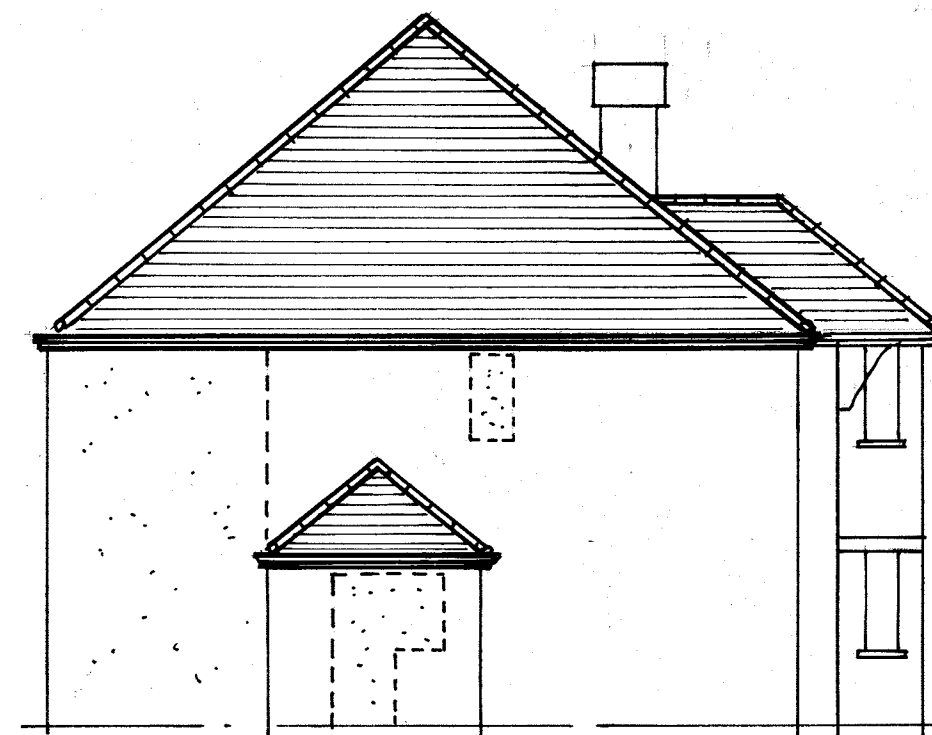

SIDE ELEVATION



REAR ELEVATION

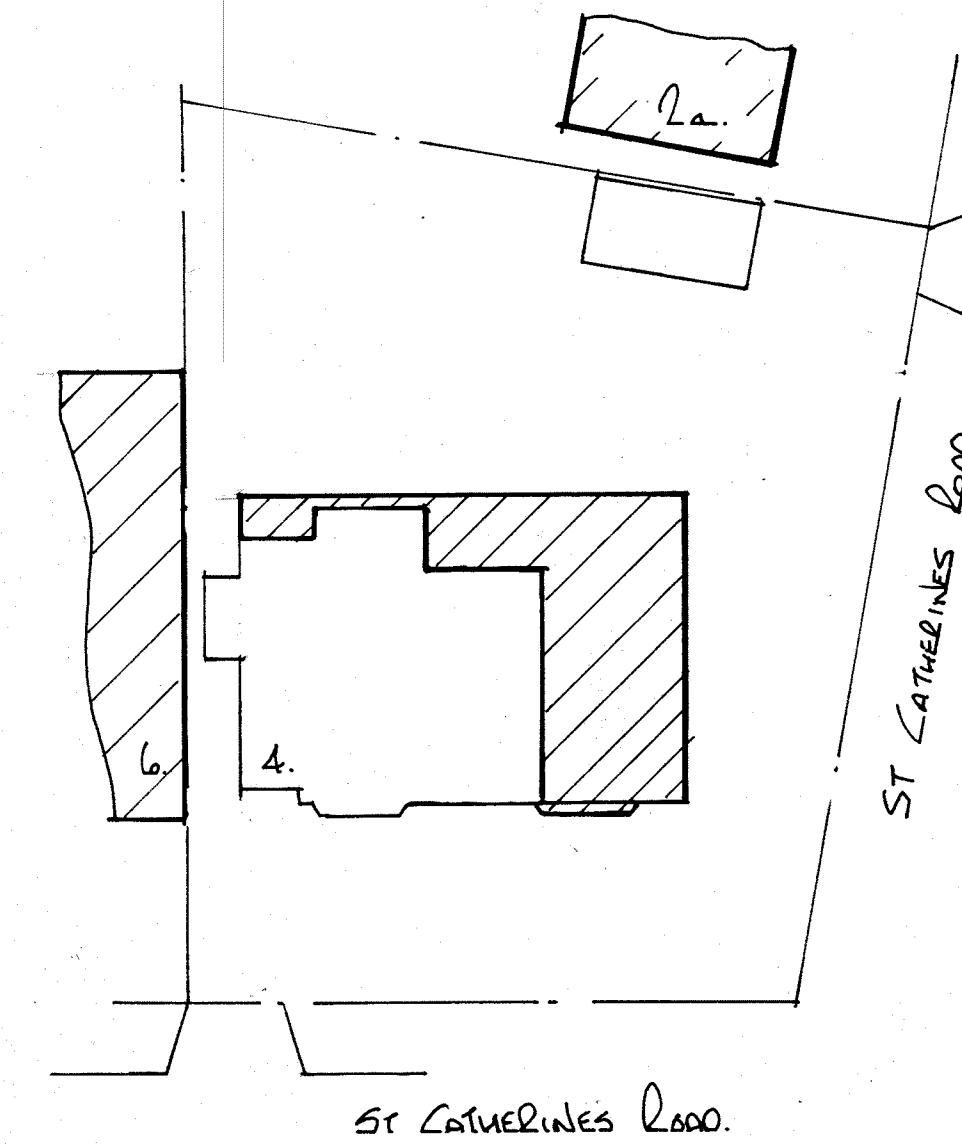

SITE PLAN scale 1:250



SIDE ELEVATION

Date	Revisions
10/10/11	Lead to sub planning

©copyright
Pottle & Co Ltd
Planning & Building Consultants
Suite A, 128 Manor Way
Ruislip, Middlesex, HA4 8HR
Tel: 01895 622800
www.pottle.uk.com

Client
MR P REYNOLDS

Job Title
4 ST CATHERINES ROAD
RUISLIP
MIDDX

Drawing Title
PROPOSED GROUND
FLOOR PLAN AND
ELEVATIONS

Scale 1:50, 100, 250

Date 10/10/11 Drawn by G.P.

Drg No. 4547 / 02 Rev. A.