


Bar Scale
0m 1m 2m 3m 4m 5m
1:50

THIS DRAWING TO BE READ
IN CONJUNCTION WITH DRG
Nos 4547/01 & 02

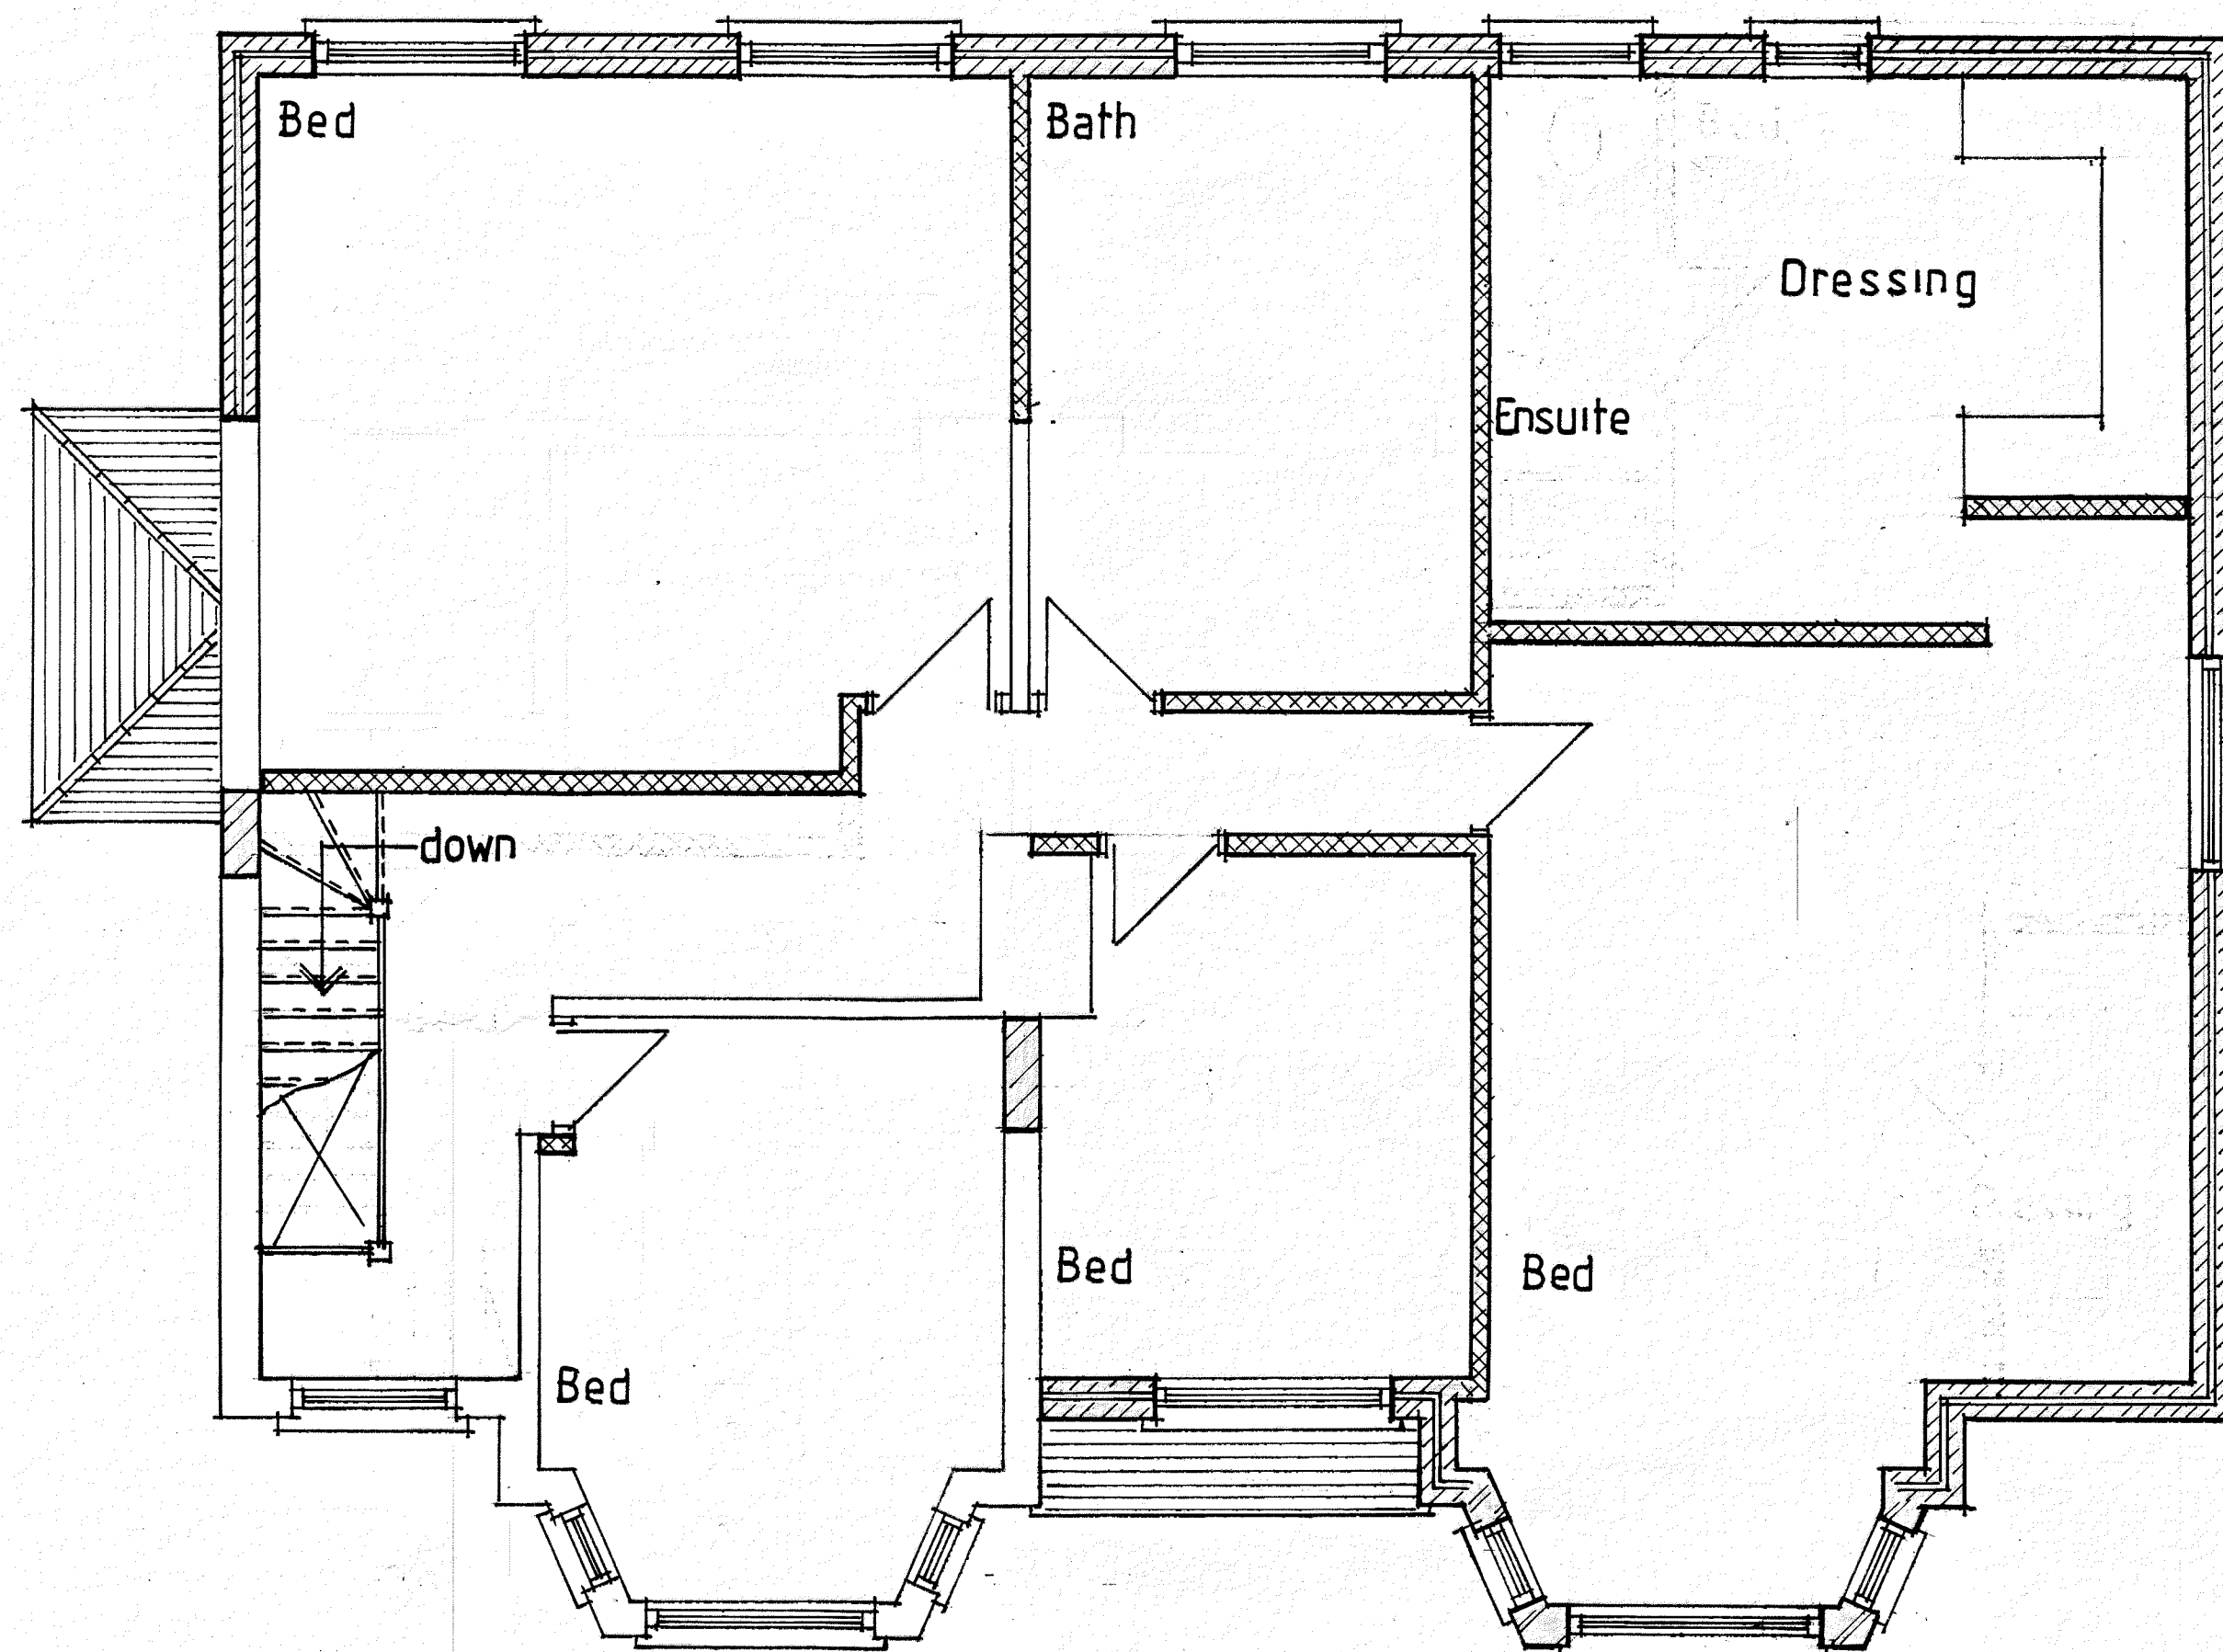

PROPOSED FIRST FLOOR PLAN

NOTES:
All dimensions must be checked on site and not
scaled from this drawing.

A	Date	Revisions
June 2021	Rev'd to suit planning	

©copyright

Pottle & Co Ltd
Planning & Building Consultants

Suite A, 128 Manor Way
Ruislip, Middlesex, HA4 8HR

Tel: 01895 622800
www.pottle.uk.com

Client

MR P REYNOLDS

Job Title

4 ST CATHERINES ROAD
RUISLIP
MIDDX

Drawing Title

PROPOSED FIRST
FLOOR PLAN

Scale 1:50

Date June 2021

Drawn by GEL

Drg No.

4547/03

Rev.

A