


Existing Site Plan

Scale: 1:200


0 4 m 8 m 20 m

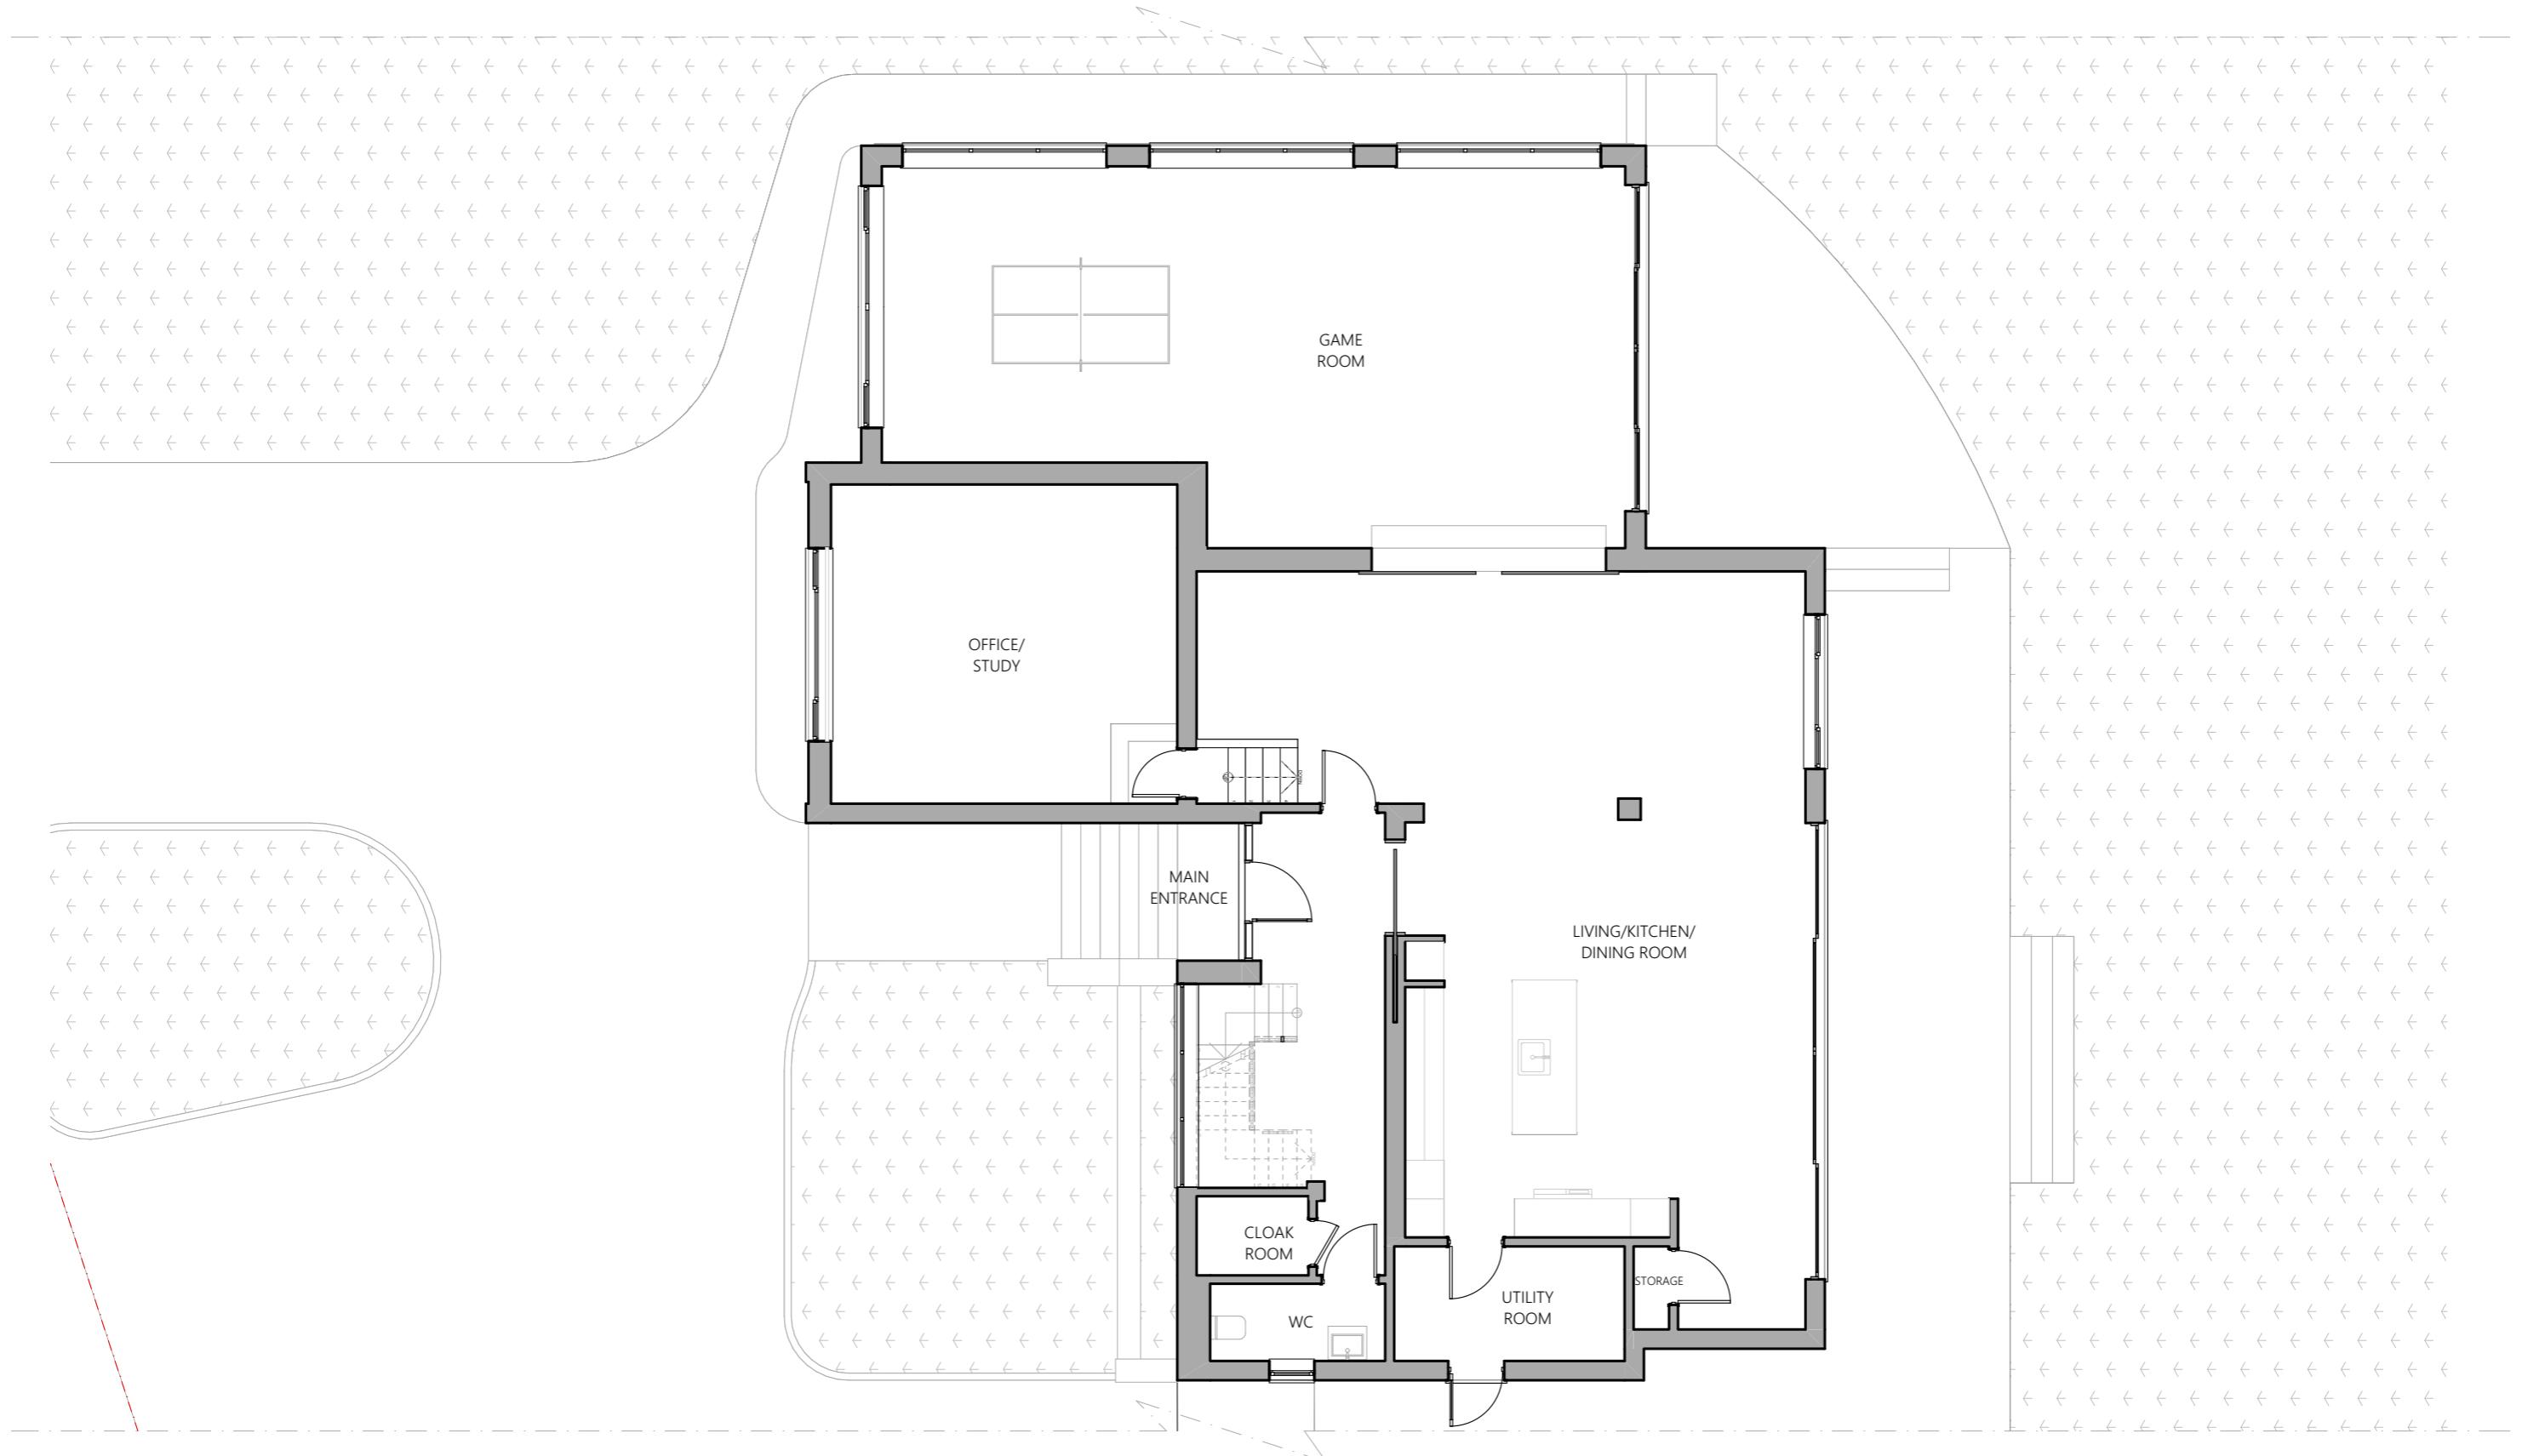



Existing Ground Floor Plan

Scale: 1:100

0 2 m 4 m 10 m

 




Status	Scale @ A3	Purpose of Issue	Originator	Project Address	Project Description	Layout Title	Drawing Number
S0	1:100	Planning	Express Planning	Project Address Endymion Farm Road, Northwood, HA62NZ	Project Description Erection of a first-floor side extension	Plans Existing 0. GF-Existing Ground Floor Plan	project   originator   zone   level   type   role   number   rev
		Project No: 181-HA6	Checked by MA				181-HA6 - GA - ZZ - 00 - DR - N/A - 100201
		Date 25 April 2024					

 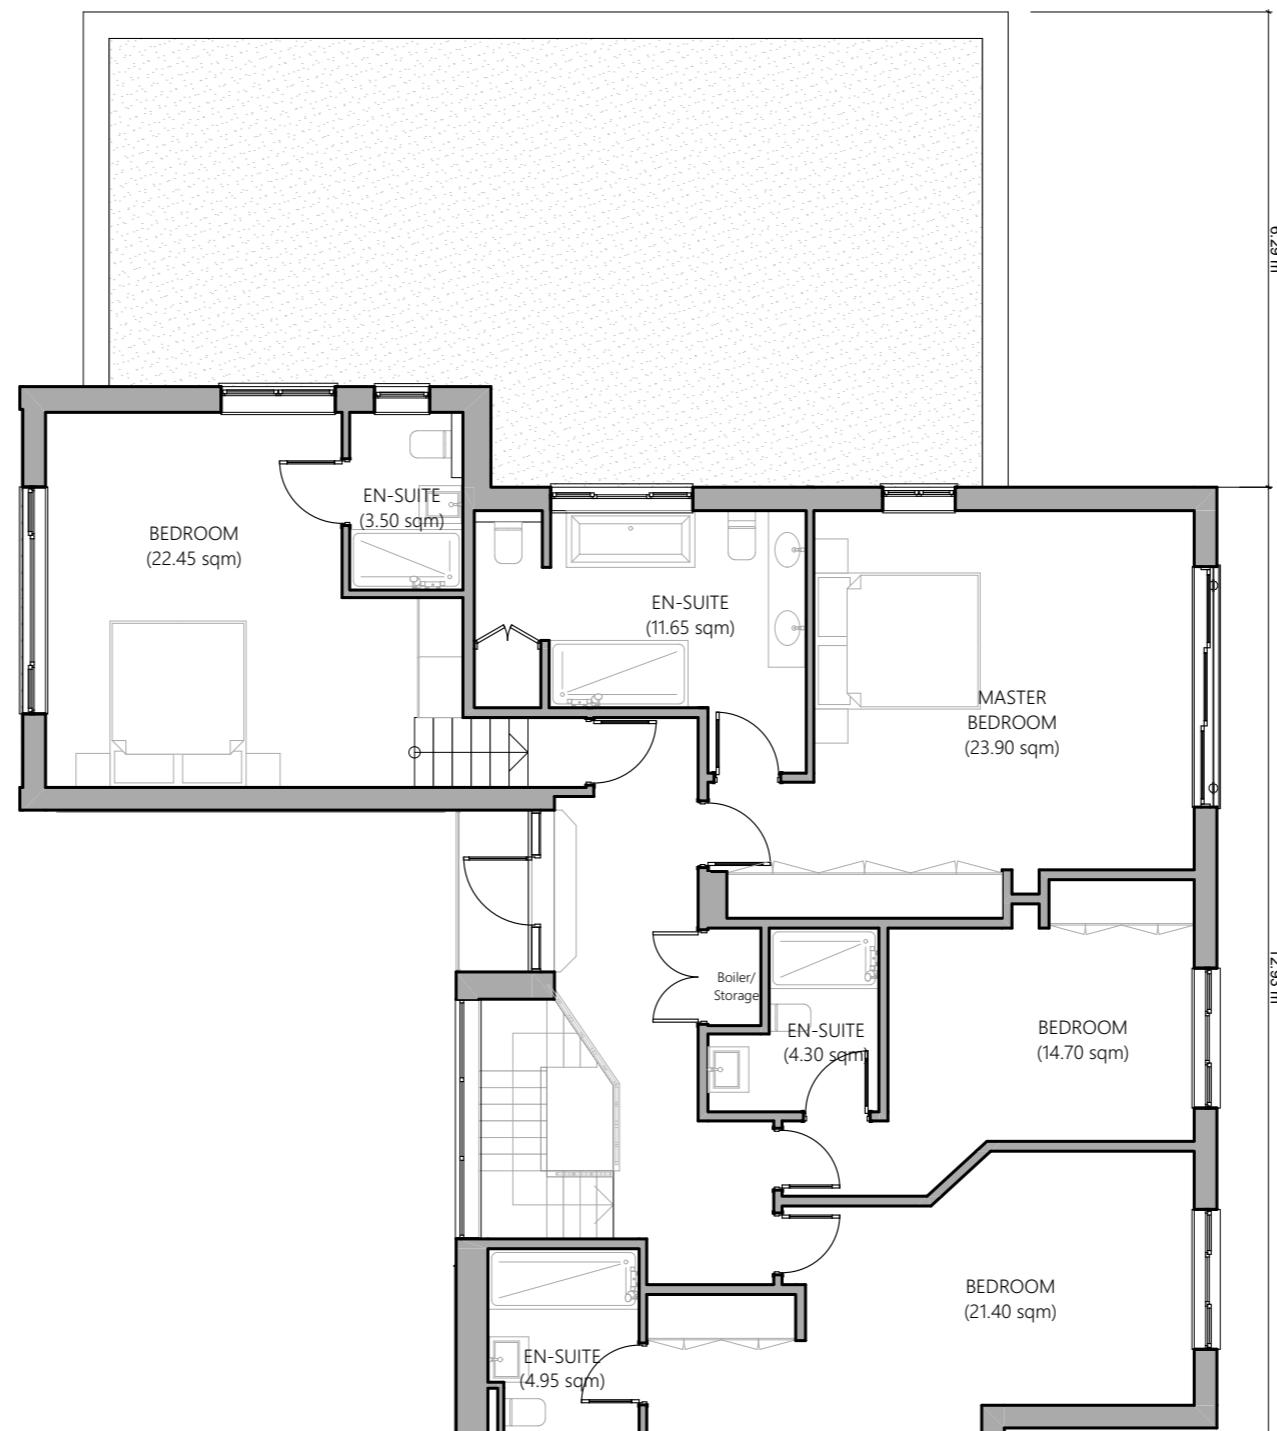

Existing First Floor Plan


Scale: 1:100

 


 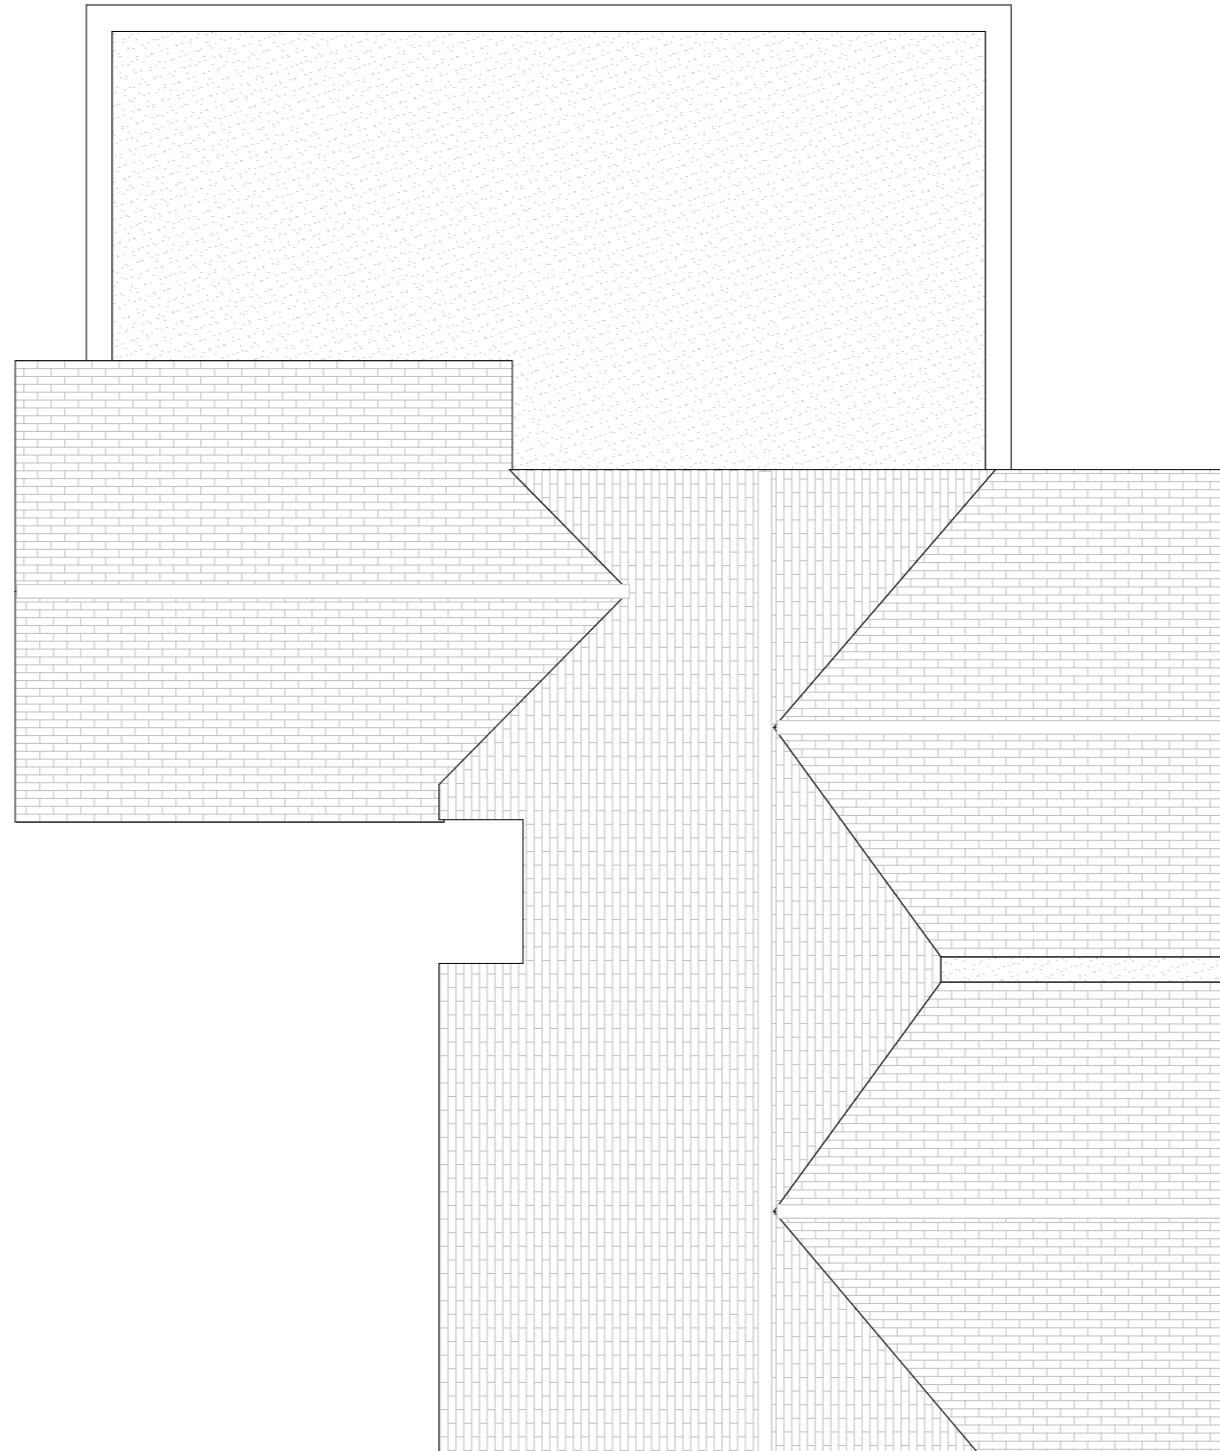

Existing Roof Plan

Scale: 1:100

 

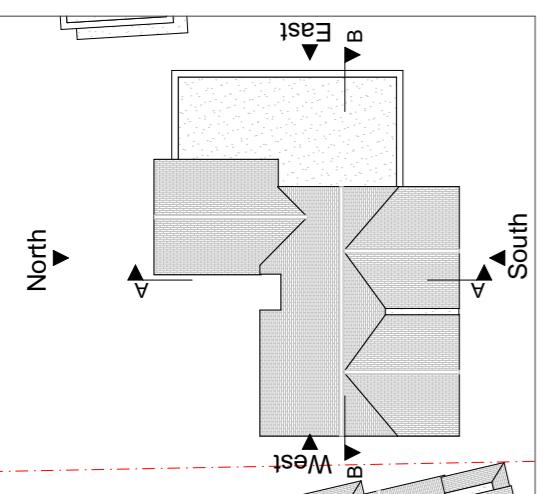


Existing North Elevation  
Scale: 1:100



Existing South Elevation  
Scale: 1:100

0 2m 4m 10m


Status	Scale @ A3	Purpose of Issue	Originator	Project Address	Project Description	Layout Title	Drawing Number
S0	1:100	Planning	Express Planning	Endymion Farm Road, Northwood, HA62NZ	Erection of a first-floor side extension	Elevations Existing	project   originator   zone   level   type   role   number   rev
		Project No:				Existing North and South Elevations	181-HA6 - GA - ZZ - XX - DR - N/A - 100301
		Date	MA				

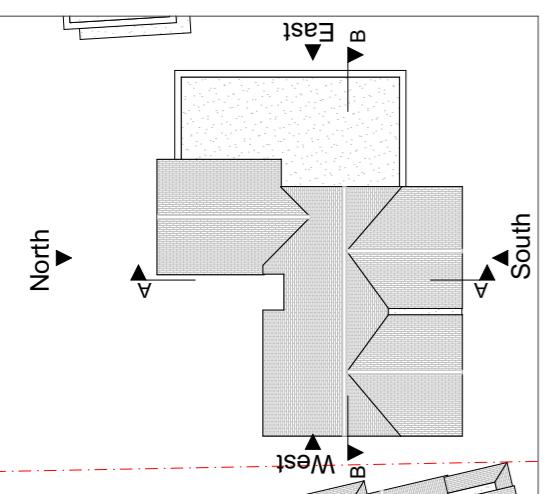



Existing East Elevation  
Scale: 1:100



Existing West Elevation  
Scale: 1:100

 


<b>EXPRESS PLANNING</b> 	Status <b>S0</b>	Scale @ A3 <b>1:100</b>	Purpose of Issue <b>Planning</b>	Originator <b>Express Planning</b>	Project Address <b>Endymion Farm Road, Northwood, HA62NZ</b>	Project Description <b>Erection of a first-floor side extension</b>	Layout Title <b>Elevations Existing Existing East and West Elevations</b>	Drawing Number project   originator   zone   level   type   role   number   rev <b>181-HA6 - GA - ZZ - XX - DR -N/A - 100302</b>

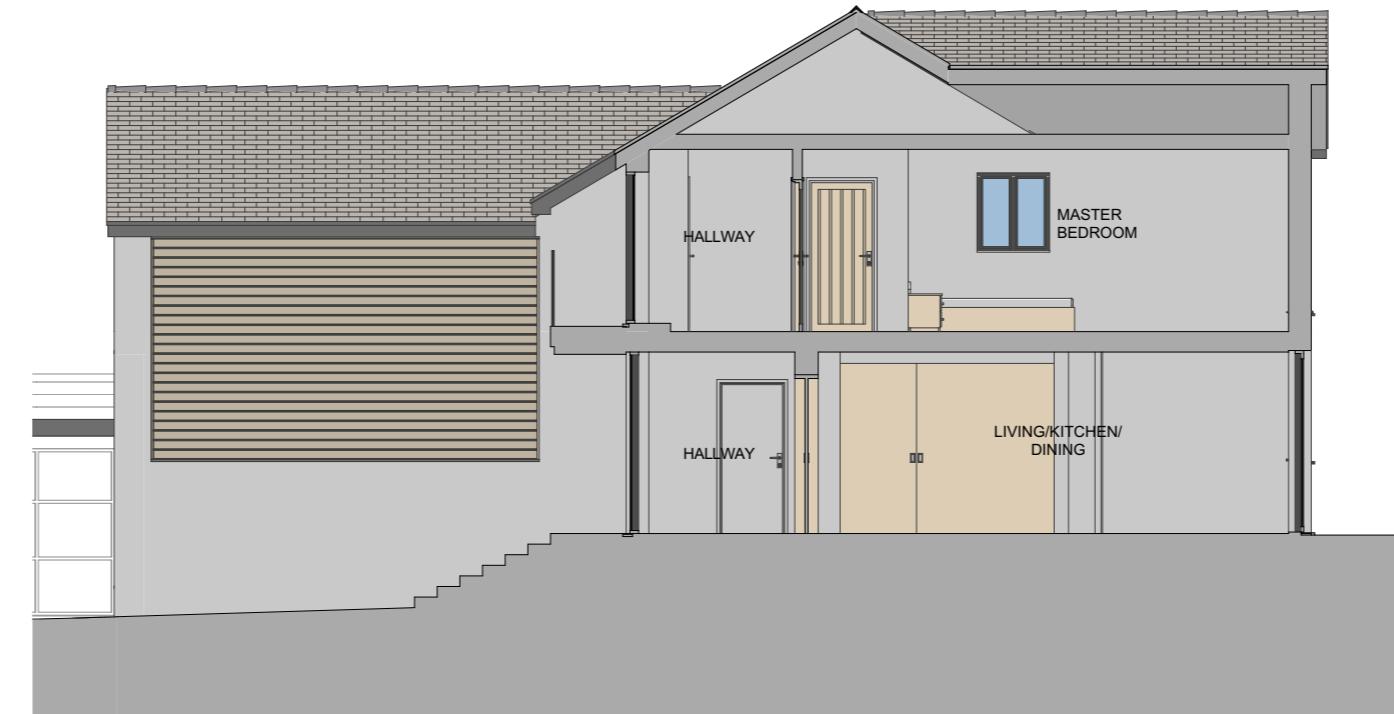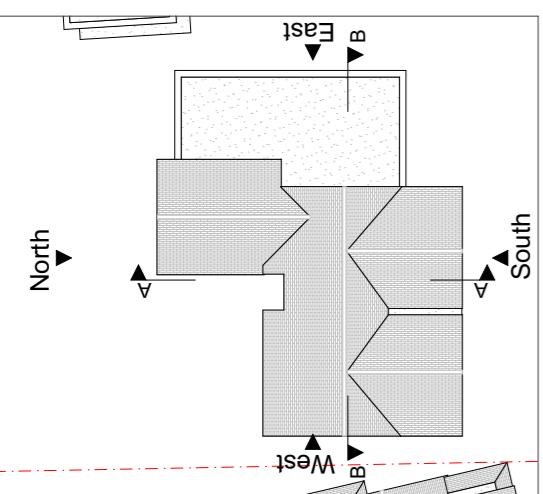

A Existing Building Section  
Scale: 1:100



B Existing Building Section  
Scale: 1:100

 

Status	Scale @ A3	Purpose of Issue	Originator	Project Address	Project Description	Layout Title	Drawing Number
S0	1:100	Planning	Express Planning	Endymion Farm Road, Northwood, HA62NZ	Erection of a first-floor side extension	Sections Existing Existing Sections AA and BB	project   originator   zone   level   type   role   number   rev
		Project No:					181-HA6 - GA - ZZ - XX - DR - N/A - 100401
		Date	MA				