

 


Notes  
This drawing is prepared solely for design and planning submission purposes. It is not intended or suitable for either Building Regulations or Construction purposes and should not be used for such.  
To be be read in conjunction with all other relevant documentation and drawings.  
Express Planning to be immediately notified of discrepancies.  
All dimensions to be cross-checked on-site prior to manufacture and construction.  
Express Planning accepts no liability for any expense, loss or damage arising from any variation made to this drawing or in the execution of the work.  
Copyright belongs to Express Planning Ltd.

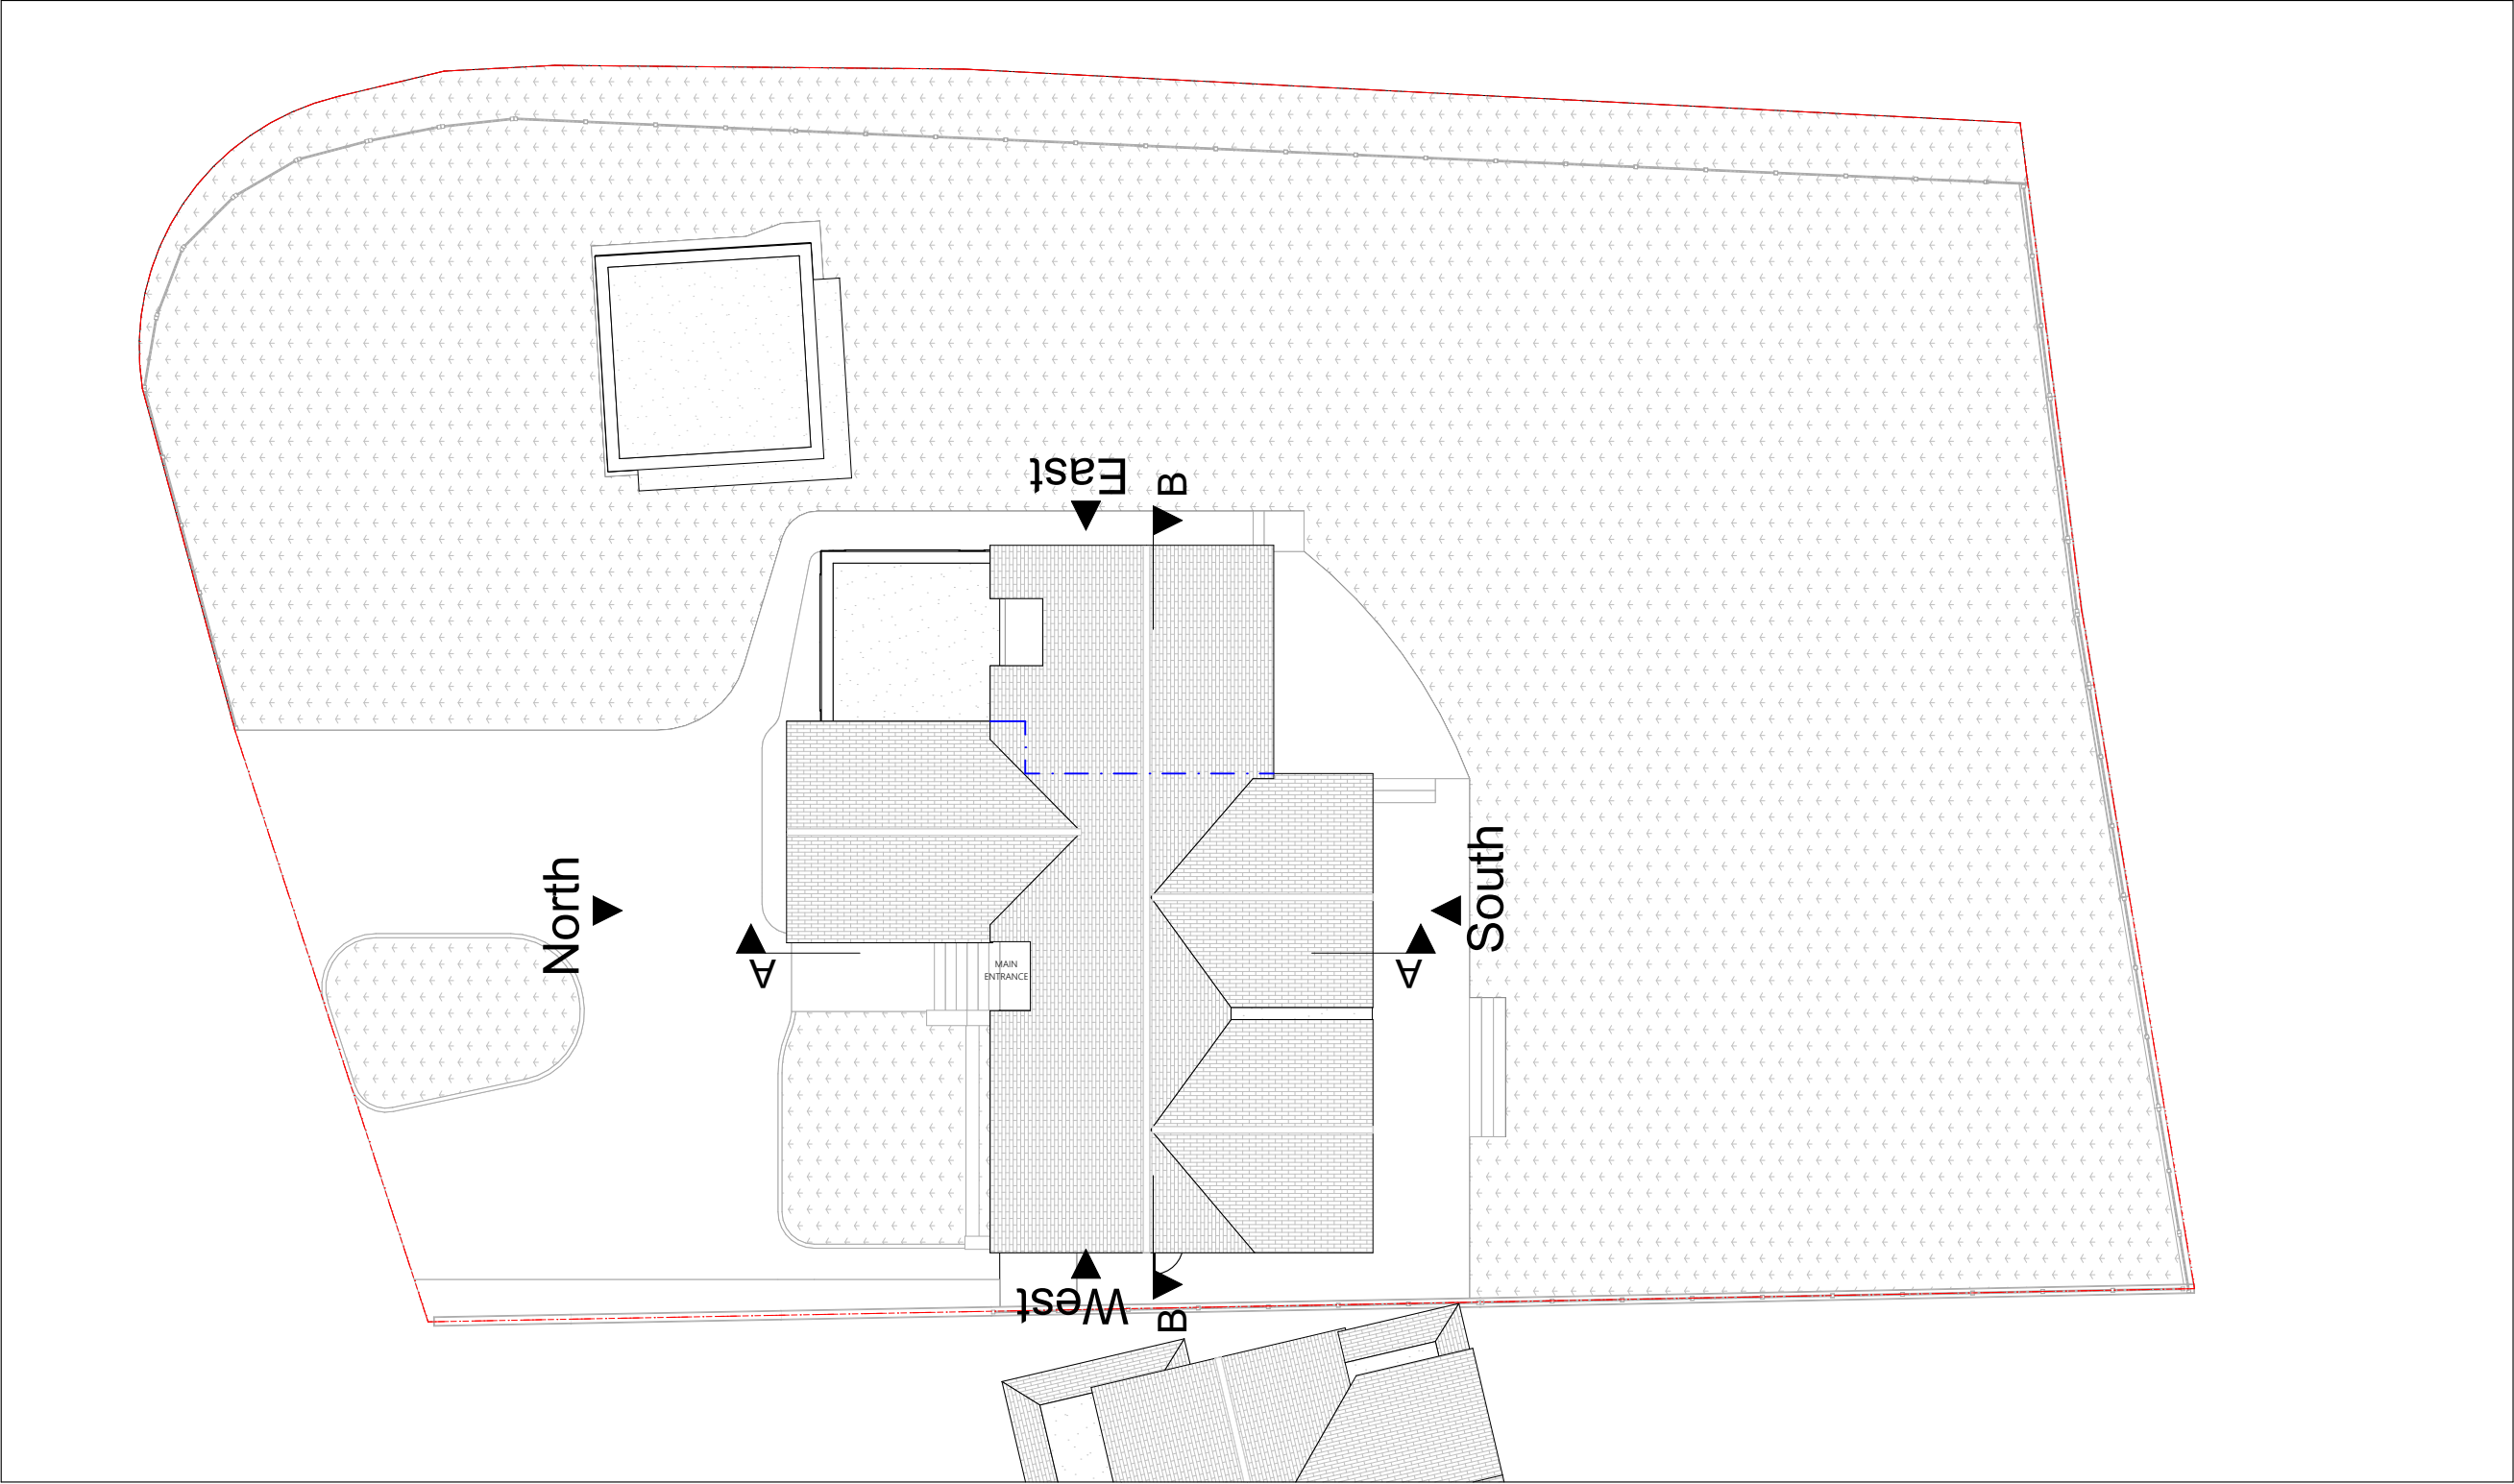


Proposed Site Plan  
Scale: 1:200

 

|                     |   |   |  |   |  |   |   |
|---------------------|---|---|--|---|--|---|---|
| Status<br><b>S0</b> | Scale @ A3<br><b>1:200</b><br><br>Project No:<br><b>181-HA6</b> | Purpose of Issue<br><b>Planning</b><br><br>Date<br><b>25 April 2024</b> | Originator<br><b>Express Planning</b><br><br>Checked by<br><b>MA</b> | Project Address<br><b>Endymion Farm Road,<br/>Northwood, HA62NZ</b> | Project Description<br><b>Erection of a first-floor side extension</b> | Layout Title<br><b>Proposed Site<br/>Proposed Site Plan</b> | Drawing Number<br>project   originator   zone   level   type   role   number   rev<br><b>181-HA6 - GA - ZZ - XX - DR - N/A - 200100</b> |
|---------------------|---|---|--|---|--|---|---|



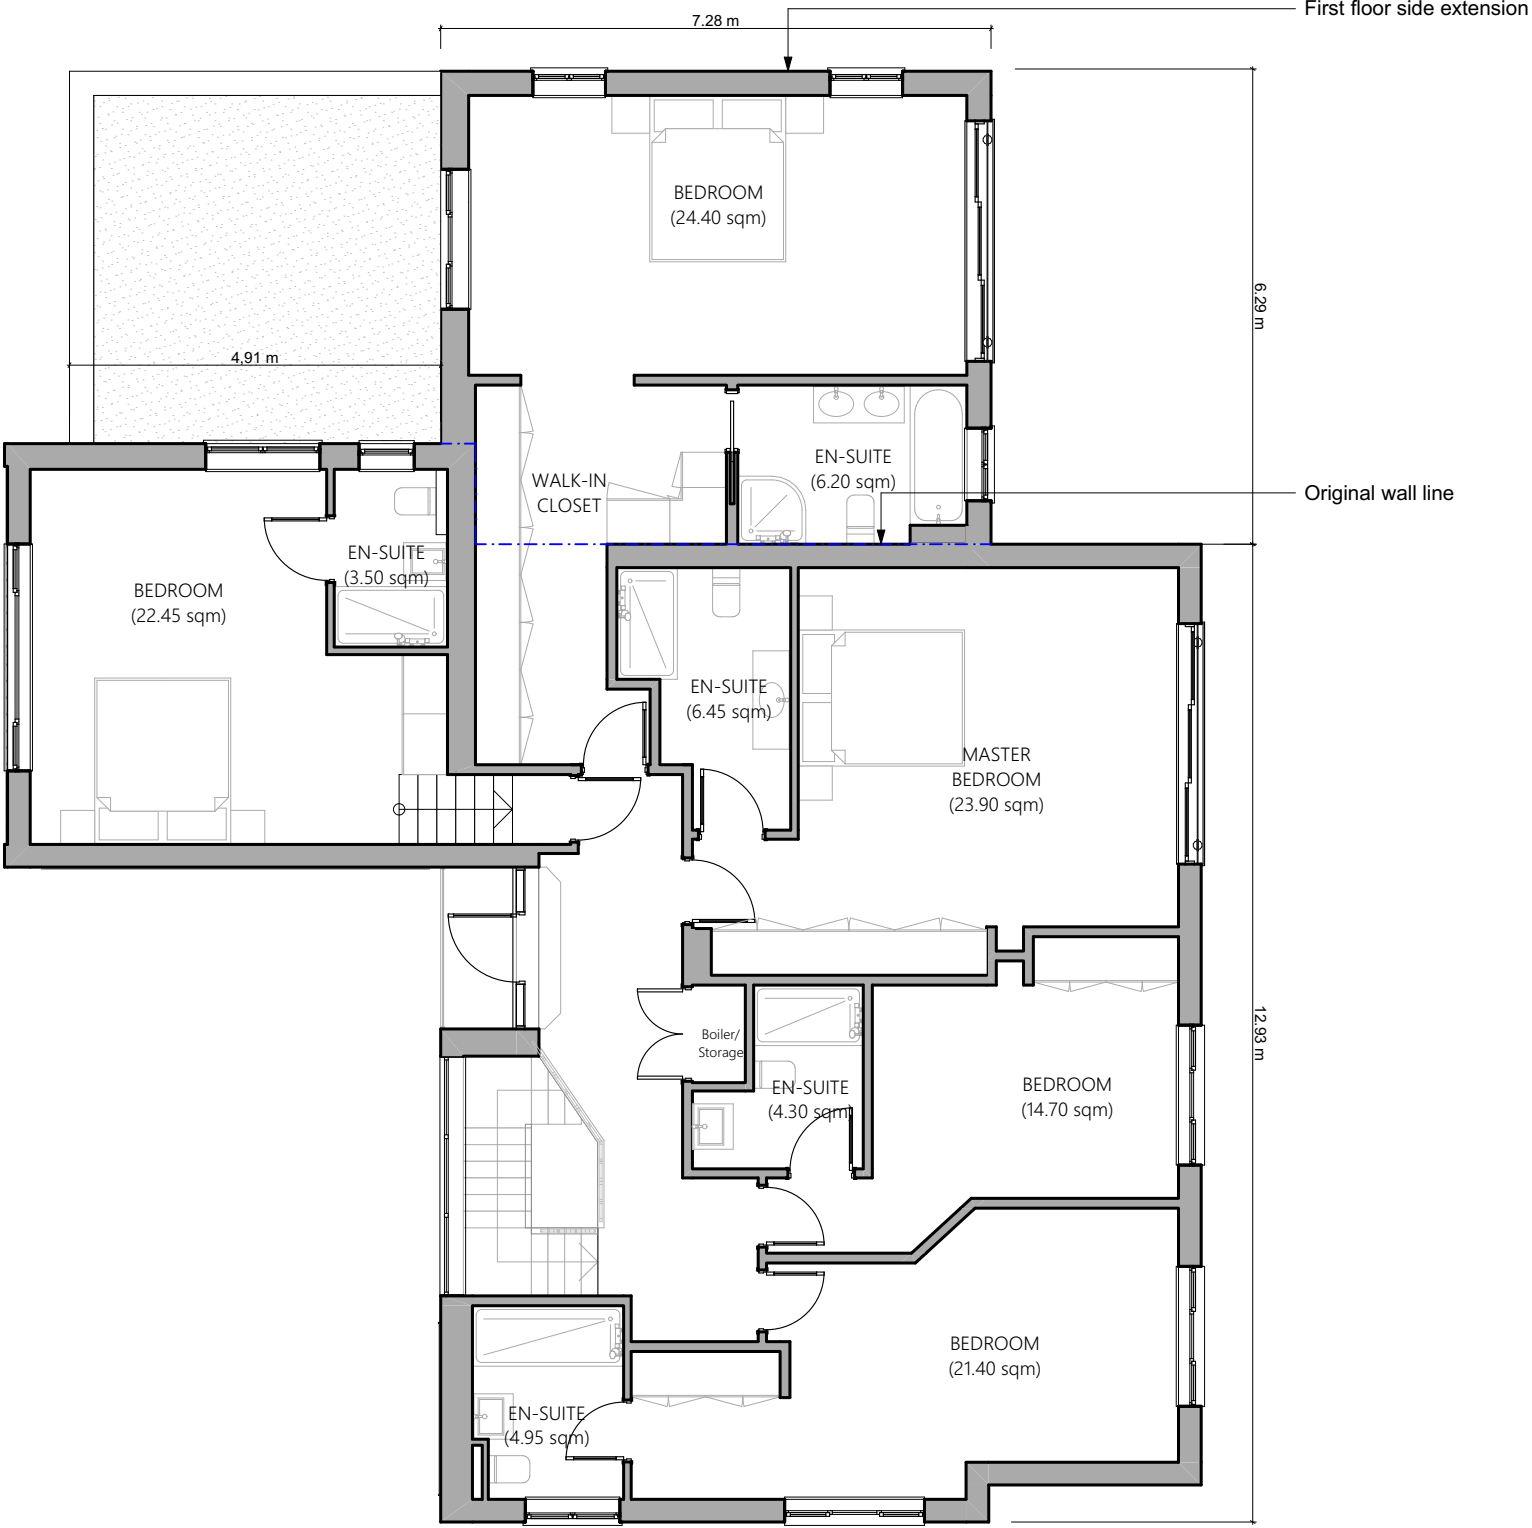

Proposed First Floor Plan  
Scale: 1:100



Status  
**S0**

Scale @ A3  
**1:100**  
Project No:  
**181-HA6**

Purpose of Issue  
**Planning**  
Date  
**25 April 2024**



Originator  
**Express Planning**  
Checked by  
**MA**


Project Address  
**Endymion Farm Road,  
Northwood, HA62NZ**

Project Description  
**Erection of a first-floor side extension**



Layout Title  
**Plans Proposed  
1. 01-Proposed First Floor Plan**


Drawing Number  
project | originator | zone | level | type | role | number | rev  
**181-HA6 - GA - ZZ - 00 - DR - N/A - 200202**

  


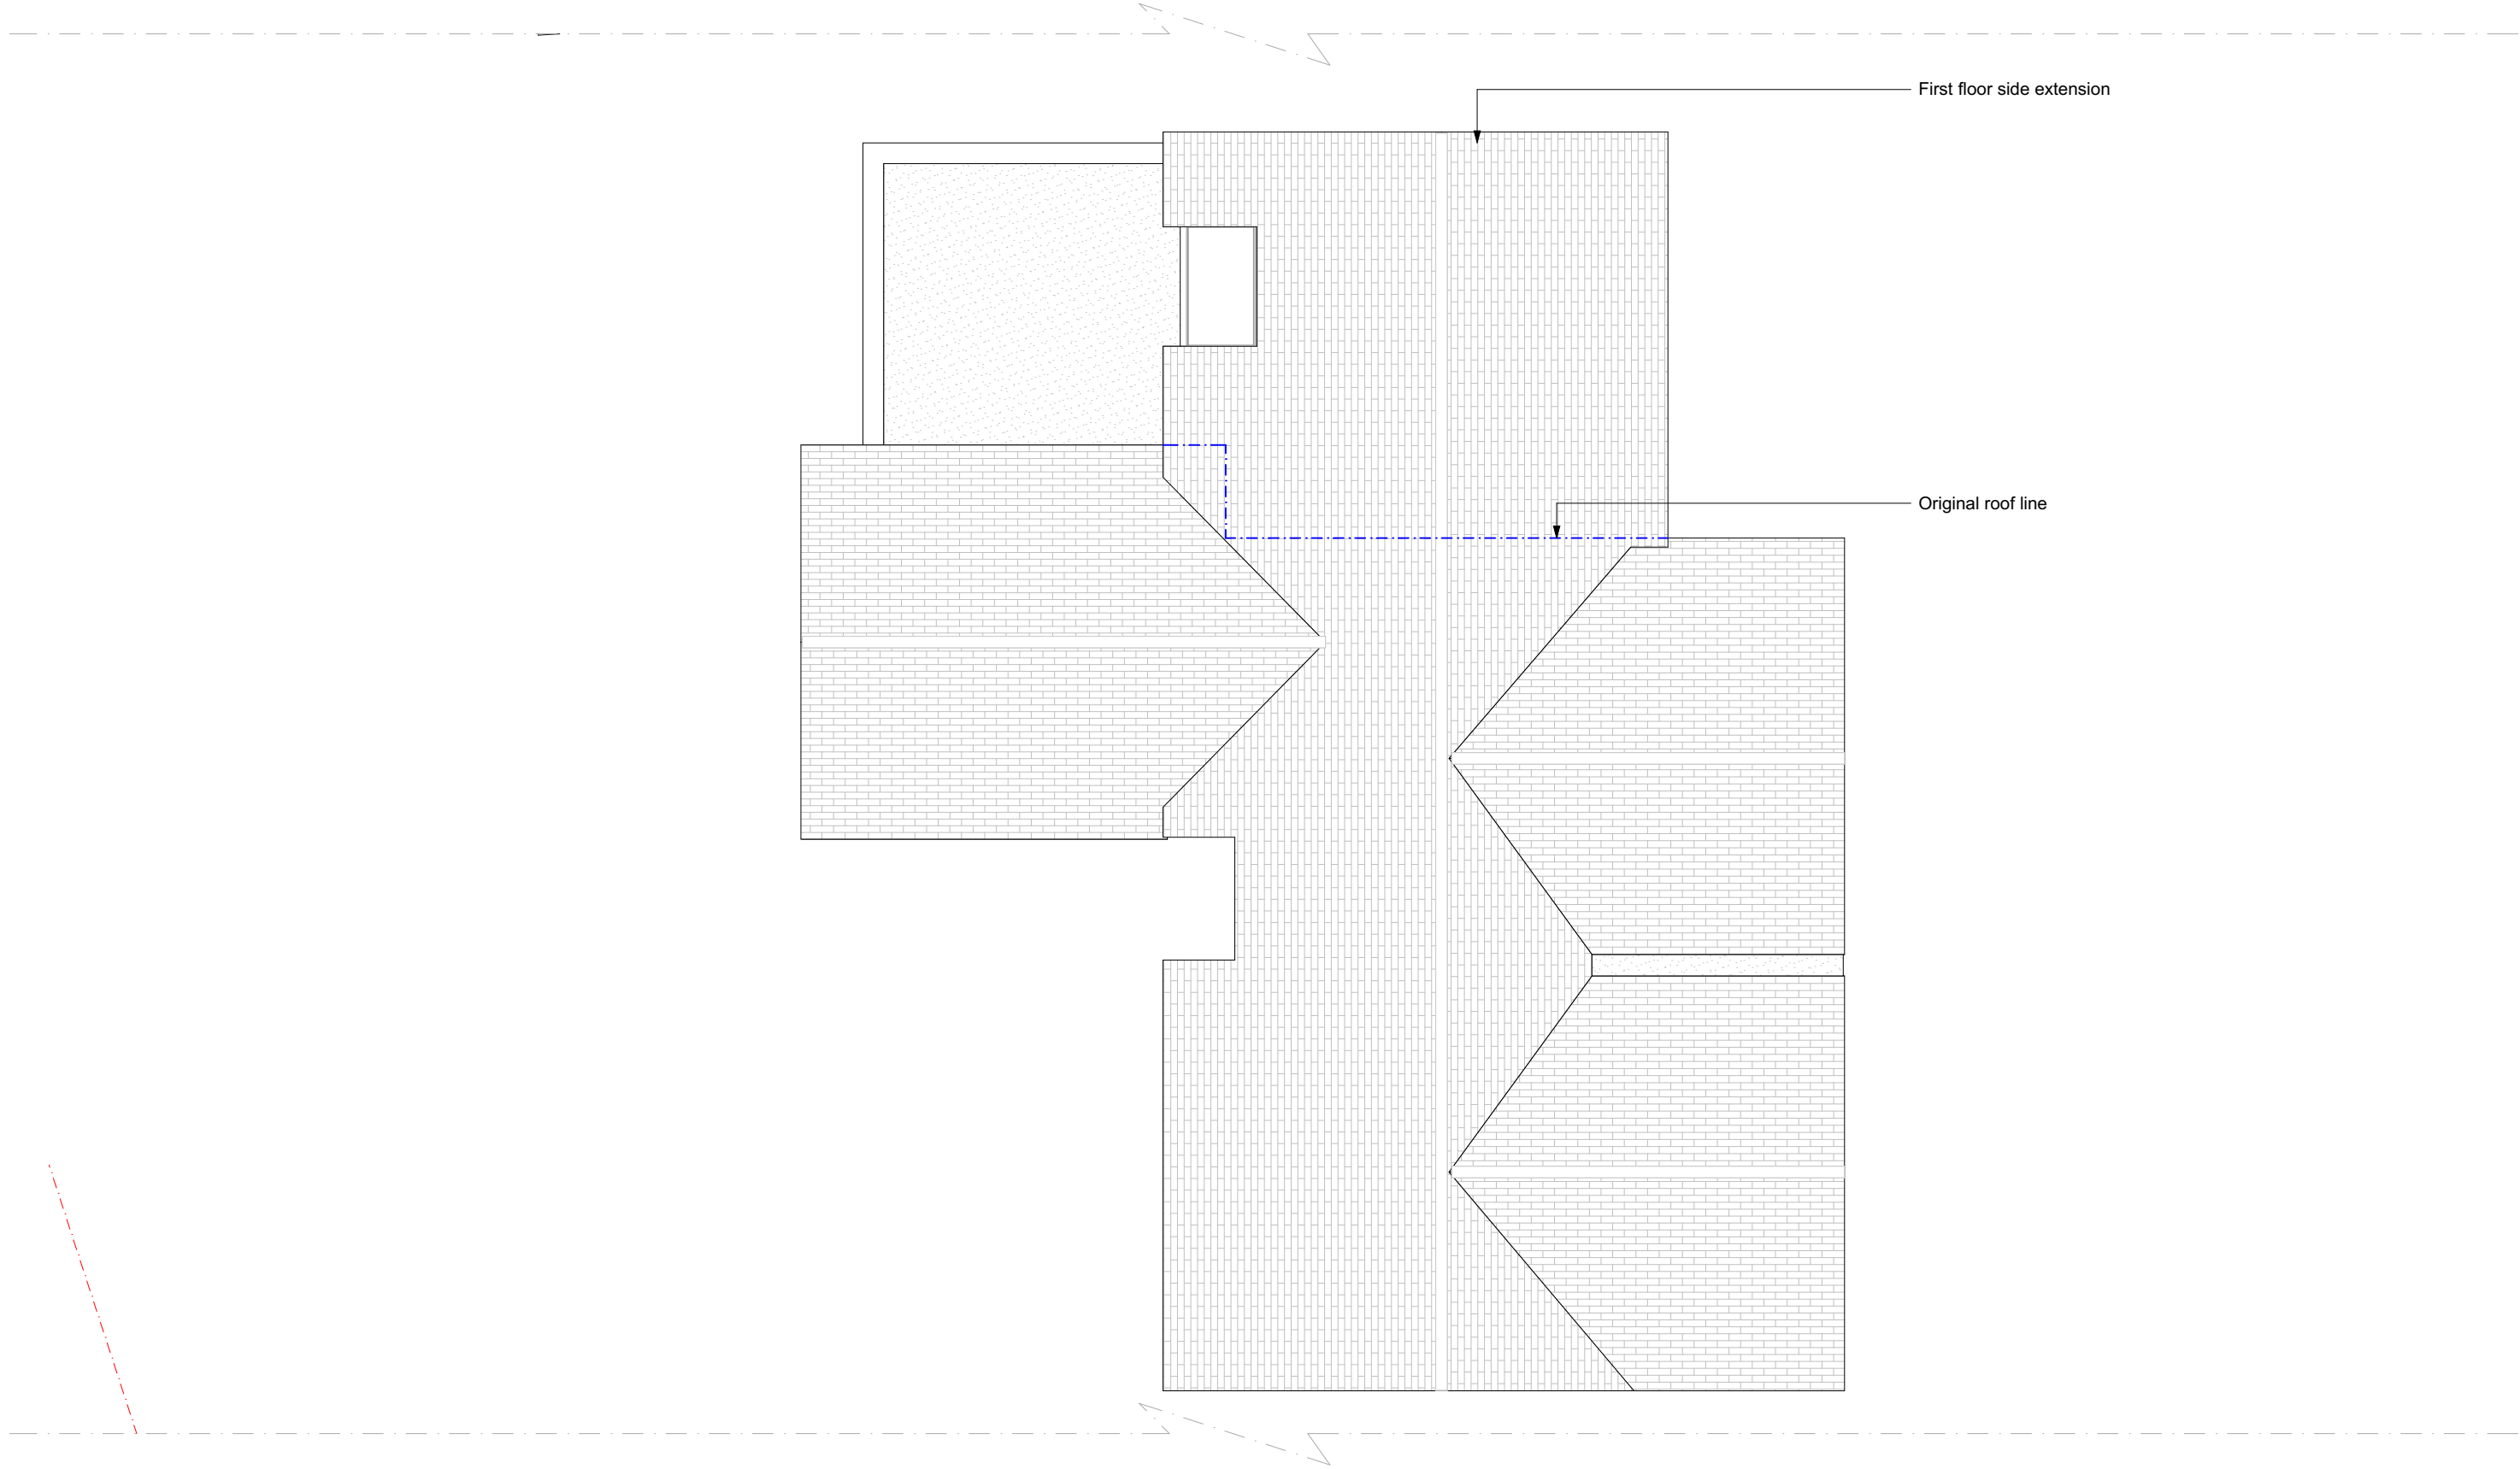

Proposed Roof Plan  
Scale: 1:100

  

|   |                               |                              |                         |                         |  |   |  |                |             |             |             |             |              |               |     |
|---|-------------------------------|------------------------------|-------------------------|-------------------------|--|---|--|----------------|-------------|-------------|-------------|-------------|--------------|---------------|-----|
| <br><b>EXPRESS<br/>PLANNING</b> | Status                        | Scale @ A3                   | Purpose of Issue        | Originator              | Project Address                                  | Project Description                             | Layout Title                                       | Drawing Number |             |             |             |             |              |               |     |
|   | <b>S0</b>                     | <b>1:100</b>                 | <b>Planning</b>         | <b>Express Planning</b> | <b>Endymion Farm Road,<br/>Northwood, HA62NZ</b> | <b>Erection of a first-floor side extension</b> | <b>Plans Proposed<br/>3. RF-Proposed Roof Plan</b> | project        | originator  | zone        | level       | type        | role         | number        | rev |
|   | Project No:<br><b>181-HA6</b> | Date<br><b>25 April 2024</b> | Checked by<br><b>MA</b> |                         |  |   |  | <b>181-HA6</b> | <b>- GA</b> | <b>- ZZ</b> | <b>- 02</b> | <b>- DR</b> | <b>-N/A-</b> | <b>200203</b> |     |

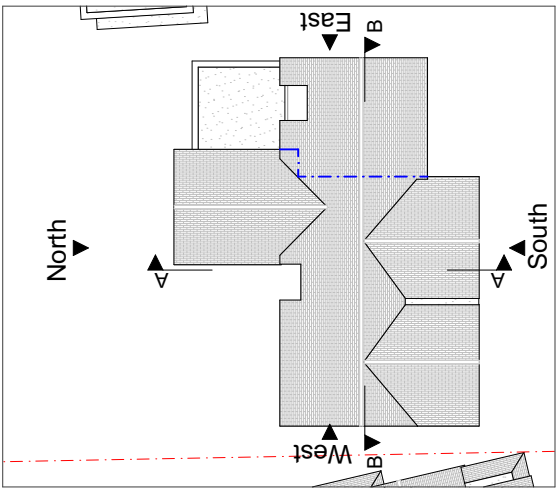

First floor side extension  
roof material to match existing

First floor side extension  
wall material to match existing




Proposed North Elevation  
Scale: 1:100




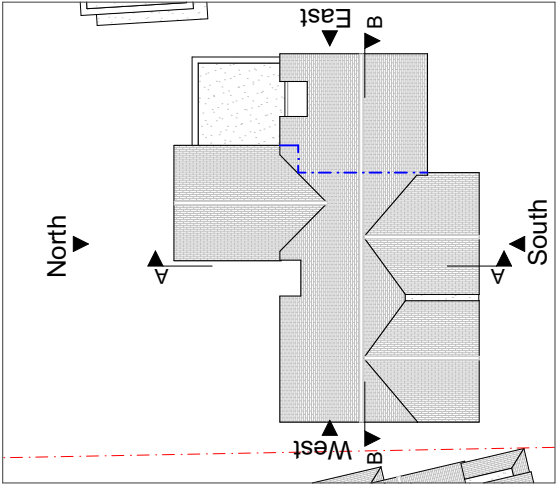
First floor side extension  
roof material to match existing

First floor side extension  
wall material to match existing

Proposed South Elevation  
Scale: 1:100

 

|  |        |                        |                       |                  |  |  |   |                |            |                                     |        |
|--|--------|------------------------|-----------------------|------------------|--|--|---|----------------|------------|-------------------------------------|--------|
|  | Status | Scale @ A3             | Purpose of Issue      | Originator       | Project Address                          | Project Description                      | Layout Title  | Drawing Number |            |                                     |        |
|  | S0     | 1:100                  | Planning              | Express Planning | Endymion Farm Road,<br>Northwood, HA62NZ | Erection of a first-floor side extension | Elevations Proposed<br>Proposed North and South<br>Elevations | project        | originator | zone                                | level  |
|  |        | Project No:<br>181-HA6 | Date<br>25 April 2024 | Checked by<br>MA |  |  |   | type           | role       | number                              | rev    |
|  |        |                        |                       |                  |  |  |   |                |            | 181-HA6 - GA - ZZ - XX - DR - N/A - | 200301 |



First floor side extension  
roof material to match existing


First floor side extension  
wall material to match existing




Proposed East Elevation  
Scale: 1:100



Proposed West Elevation  
Scale: 1:100

 

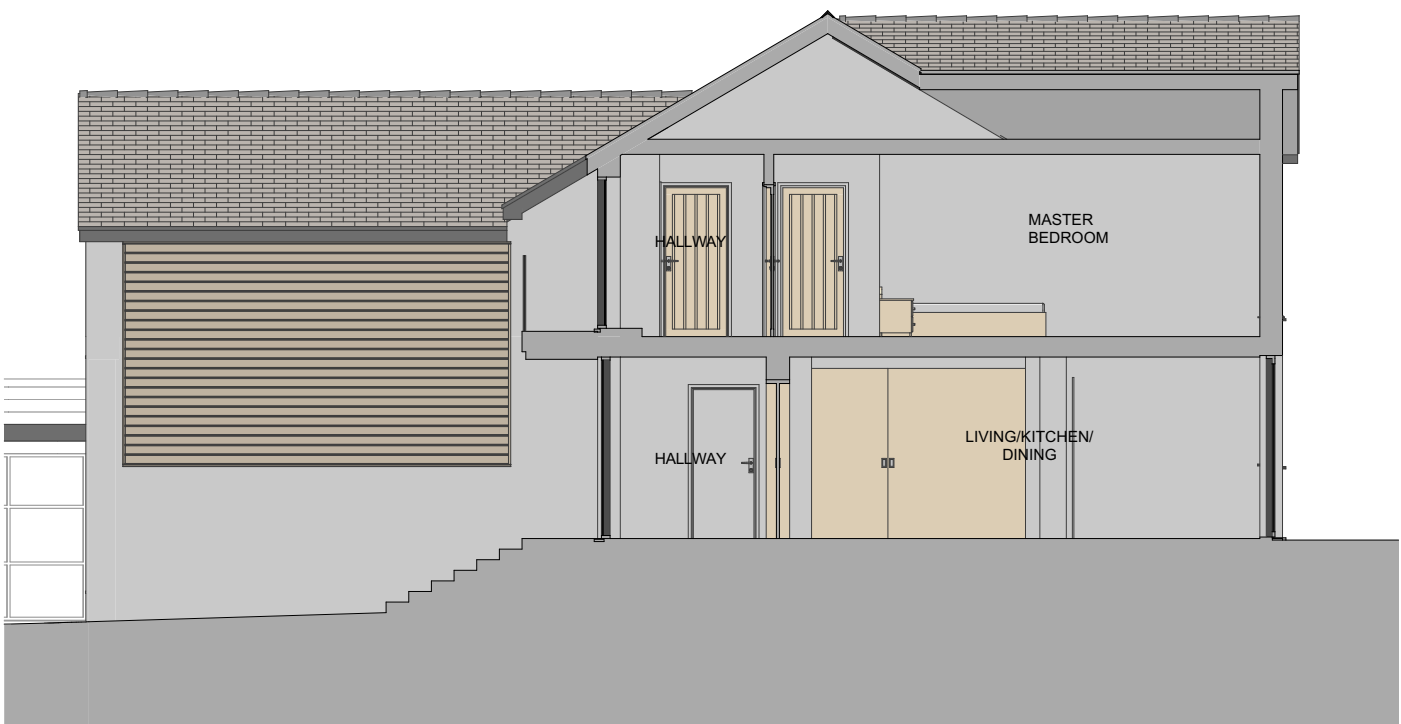

A Proposed Building Section  
Scale: 1:100



B Proposed Building Section  
Scale: 1:100

