





LOCATION PLAN
SCALE 1:1250

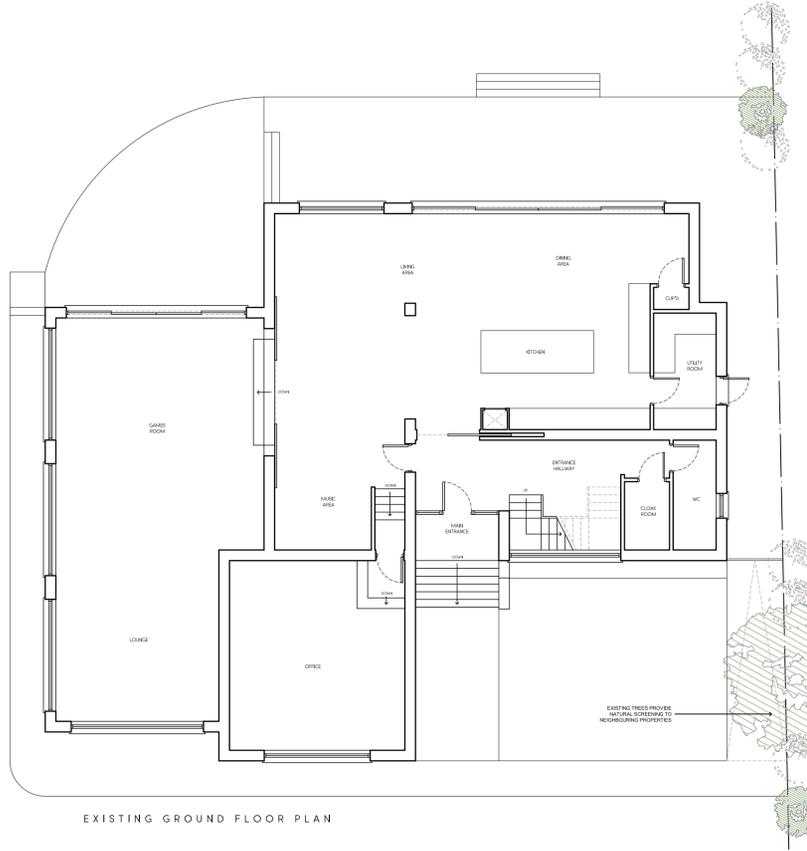

EXISTING GROUND FLOOR PLAN



EXISTING FIRST FLOOR PLAN

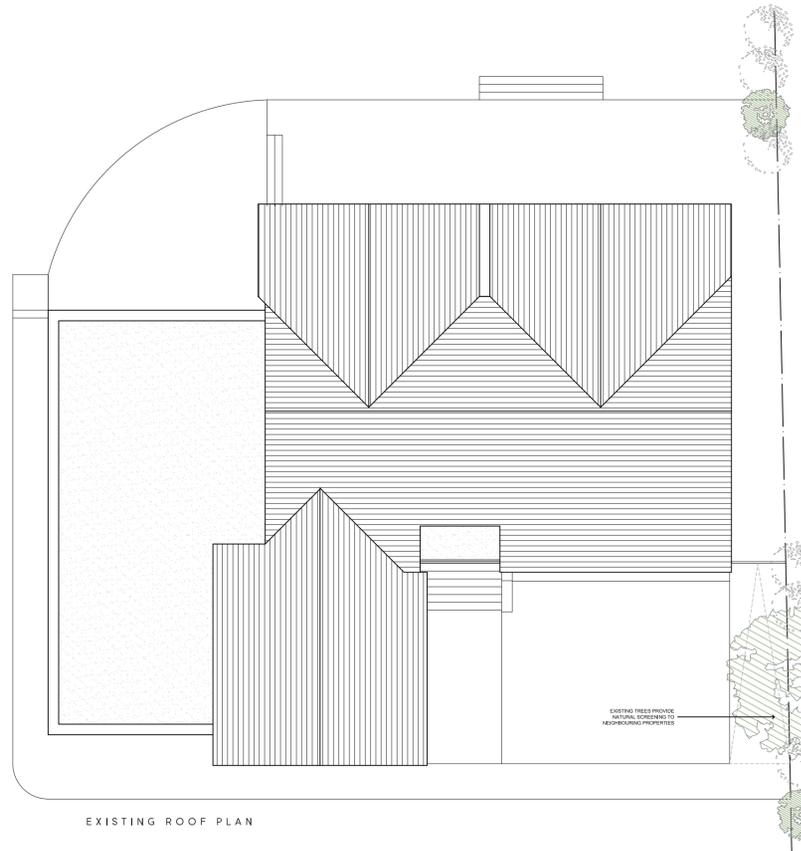

EXISTING ROOF PLAN



EXISTING FRONT ELEVATION



EXISTING REAR ELEVATION



EXISTING SIDE ELEVATION



EXISTING SIDE ELEVATION

| Rev | Date | Description | Init. |
|-----|------|-------------|-------|
| - | - | - | - |

Client
MR & MRS PATEL

Project Title
PROPOSED EXTENSIONS AND ALTERATIONS

Address
ENDYMION, FARM ROAD, NORTHWOOD, HA6 2NZ

Drawing Title
EXISTING PLANS & ELEVATIONS

| Cad File | Sheet Size | Scale |
|-------------|-------------|-------------|
| P001 | A1 | 1:100 |
| Drawn by | Drawn Date | Approved by |
| KP | AUG 2025 | BR |
| Project No. | Drawing No. | Revision |
| 2014 | P201 | - |



2-4 High Street Dulip
Middlesex HA4 7AR
1 01923 840077 | 01923 840078
info@juttla-architects.com
juttla-architects.com

This drawing is property of Juttla Architects Ltd © and must not be copied or otherwise reproduced. All dimensions must be checked on site before commencing work. No dimensions to be scaled from this drawing. This drawing was produced using AutoCad 2016.

PLANNING ISSUE