

0 1m 2m 3m 4m 5m  
SCALE BAR 1:50




### KEY

- EXISTING WALLS
- PROPOSED WALLS
- WALLS TO BE DEMOLISHED

EXISTING TREES PROVIDE  
NATURAL SCREENING TO  
NEIGHBOURING PROPERTIES

EXISTING  
GARAGE

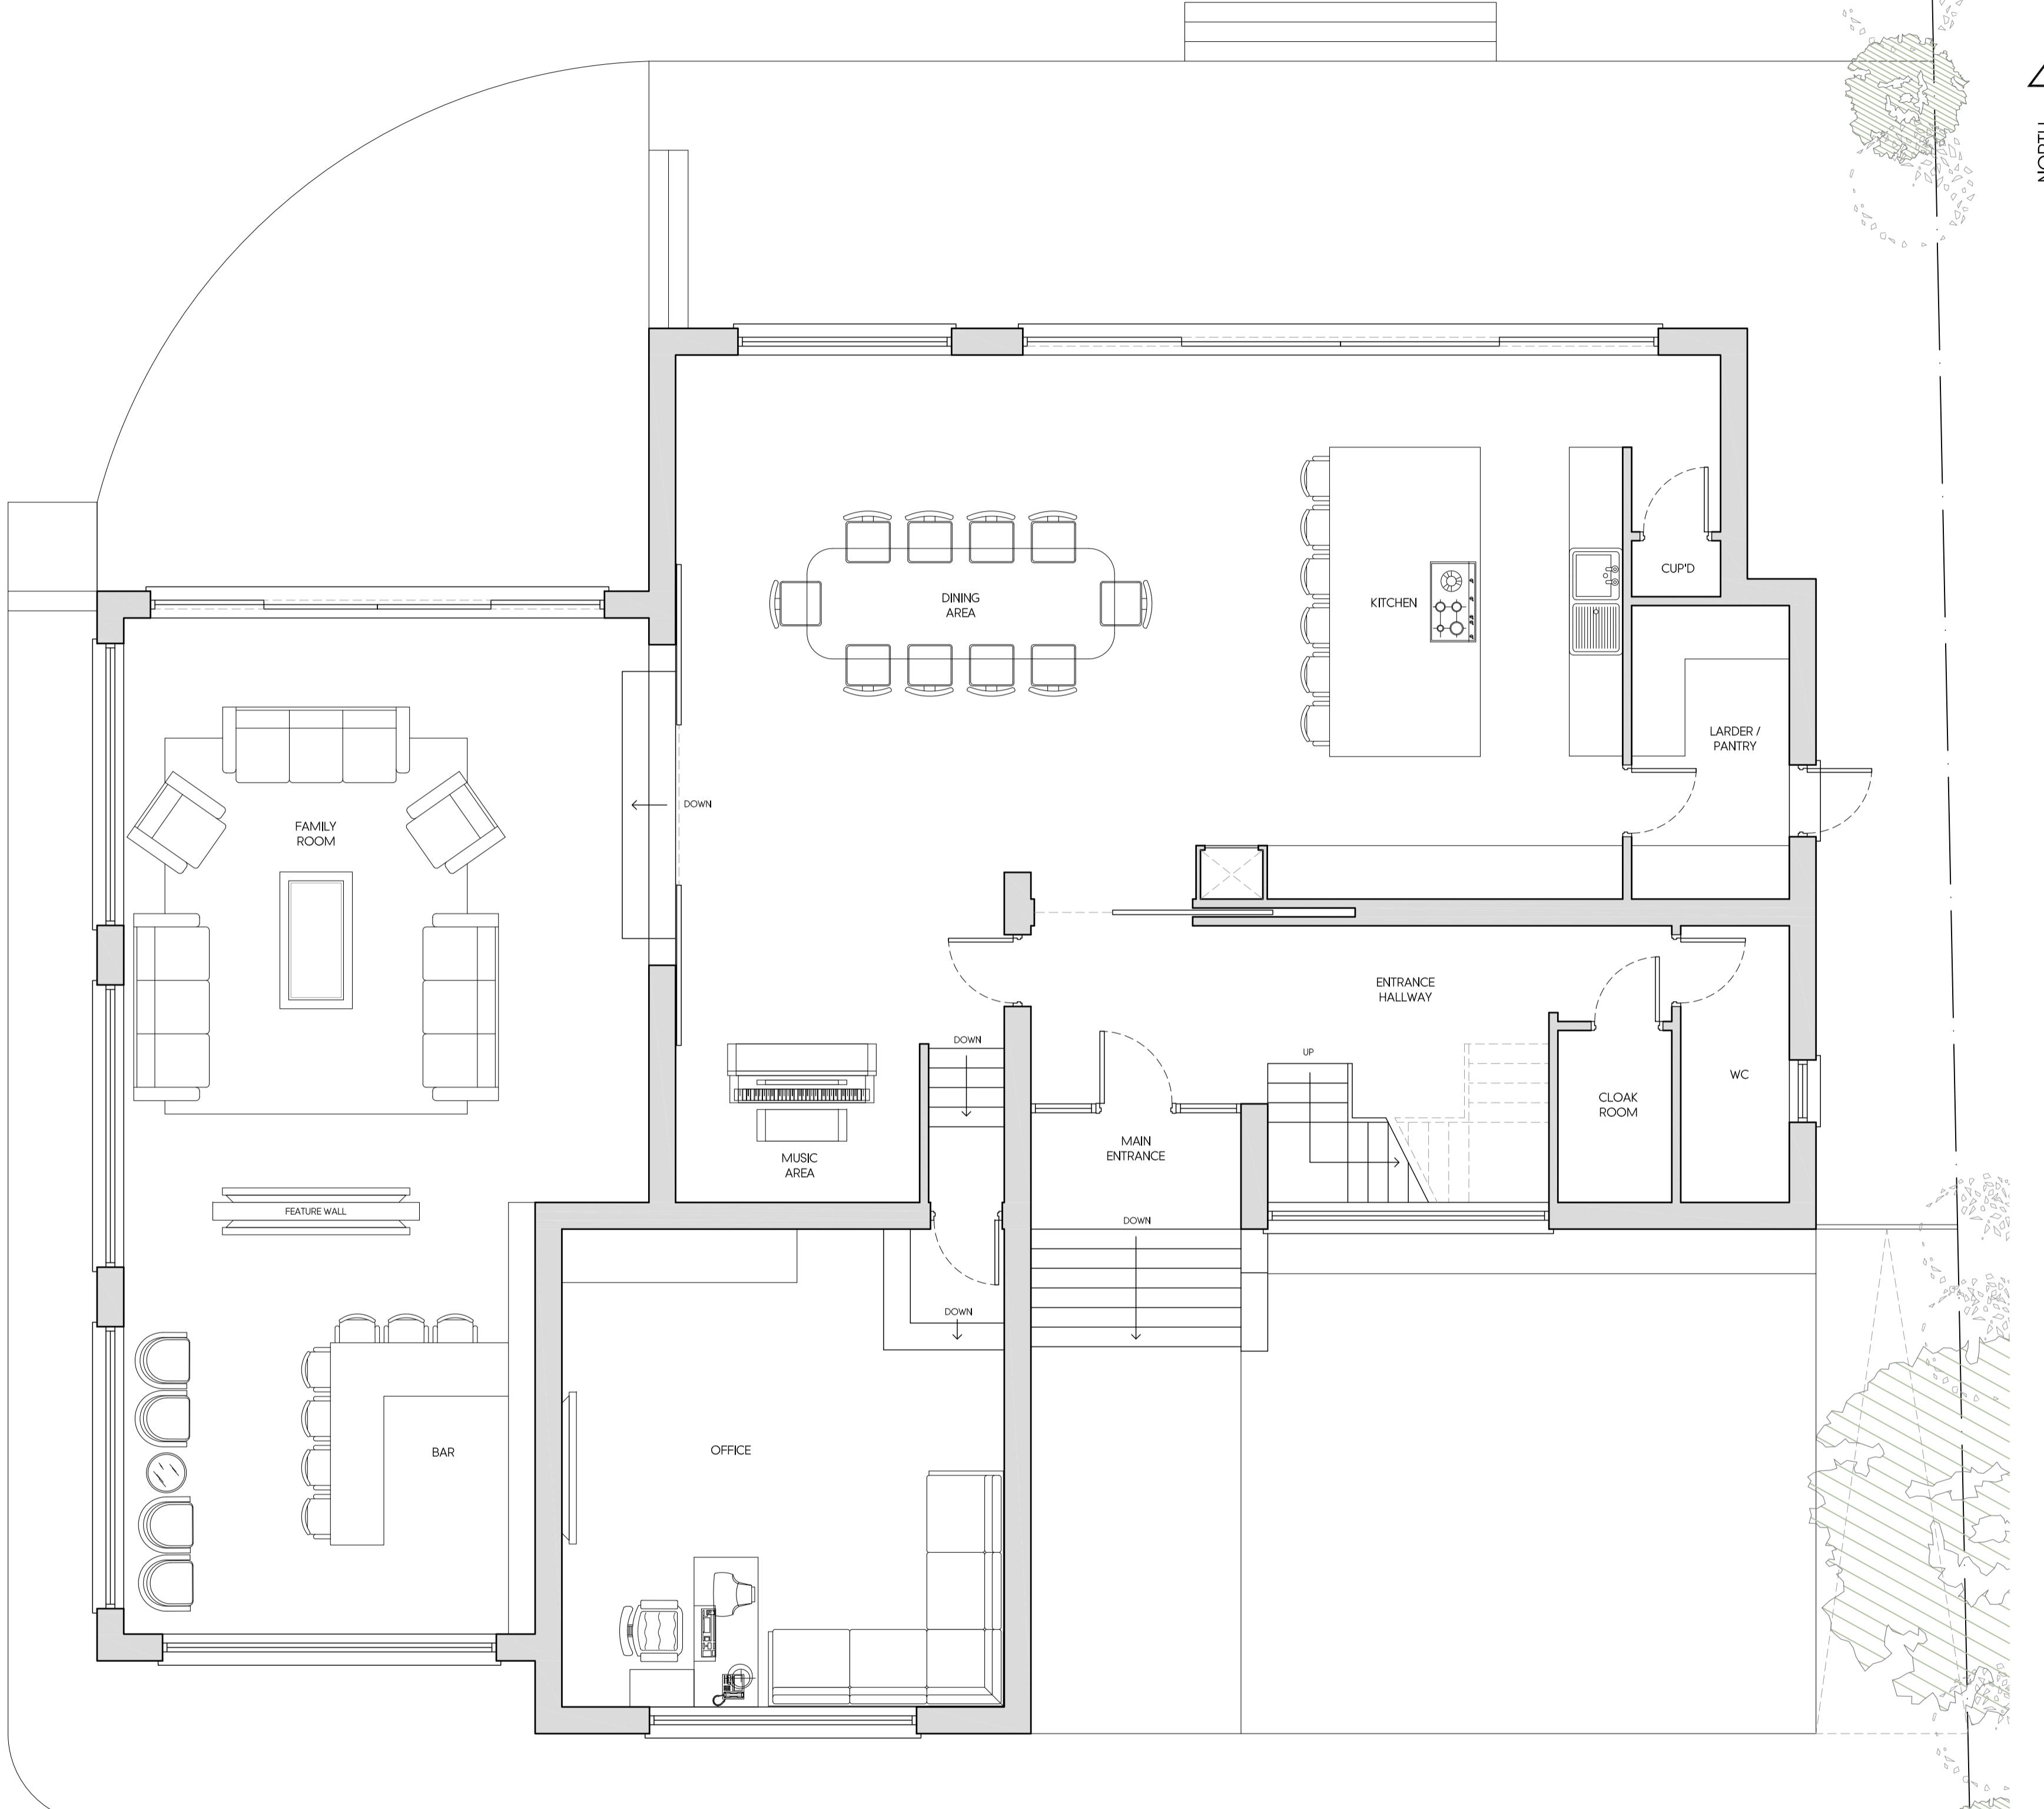

PROPOSED GROUND FLOOR PLAN  
UNALTERED

Rev	Date	Description	Init.
Client			
MR & MRS PATEL			
Project Title PROPOSED EXTENSIONS AND ALTERATIONS			
ENDYMION, FARM ROAD, NORTHWOOD, HA6 2NZ			
Drawing Title			
PROPOSED GROUND FLOOR PLAN			
Cad File	Sheet Size	Scale	
P001	A1	1:100	
Drawn by	Drawing Date	Approved by	
KP	AUG 2025	BR	
Project No.	Drawing No.	Revision	
2014	P311	-	

2-4 High Street Ruislip  
Middlesex HA4 7AR

01895 840077 01895 840078  
info@jutla-architects.com  
jutla-architects.com

This drawing is property of Jutla Architects Ltd © and must not be copied or otherwise reproduced. All dimensions must be checked on site before commencing work. No dimensions to be scaled from this drawing. This drawing was produced using AutoCAD 2016.

PLANNING ISSUE

**Jutla  
Architects**