


SCALE BAR 1:50

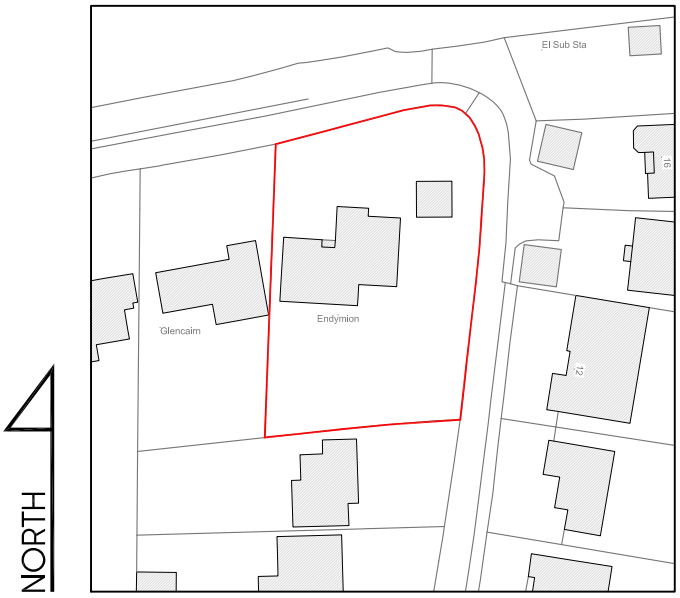


LOCATION PLAN
SCALE 1:1250

KEY

- EXISTING WALLS
- PROPOSED WALLS
- WALLS TO BE DEMOLISHED

EXISTING TREES PROVIDE
NATURAL SCREENING TO
NEIGHBOURING PROPERTIES

EXISTING
GARAGE

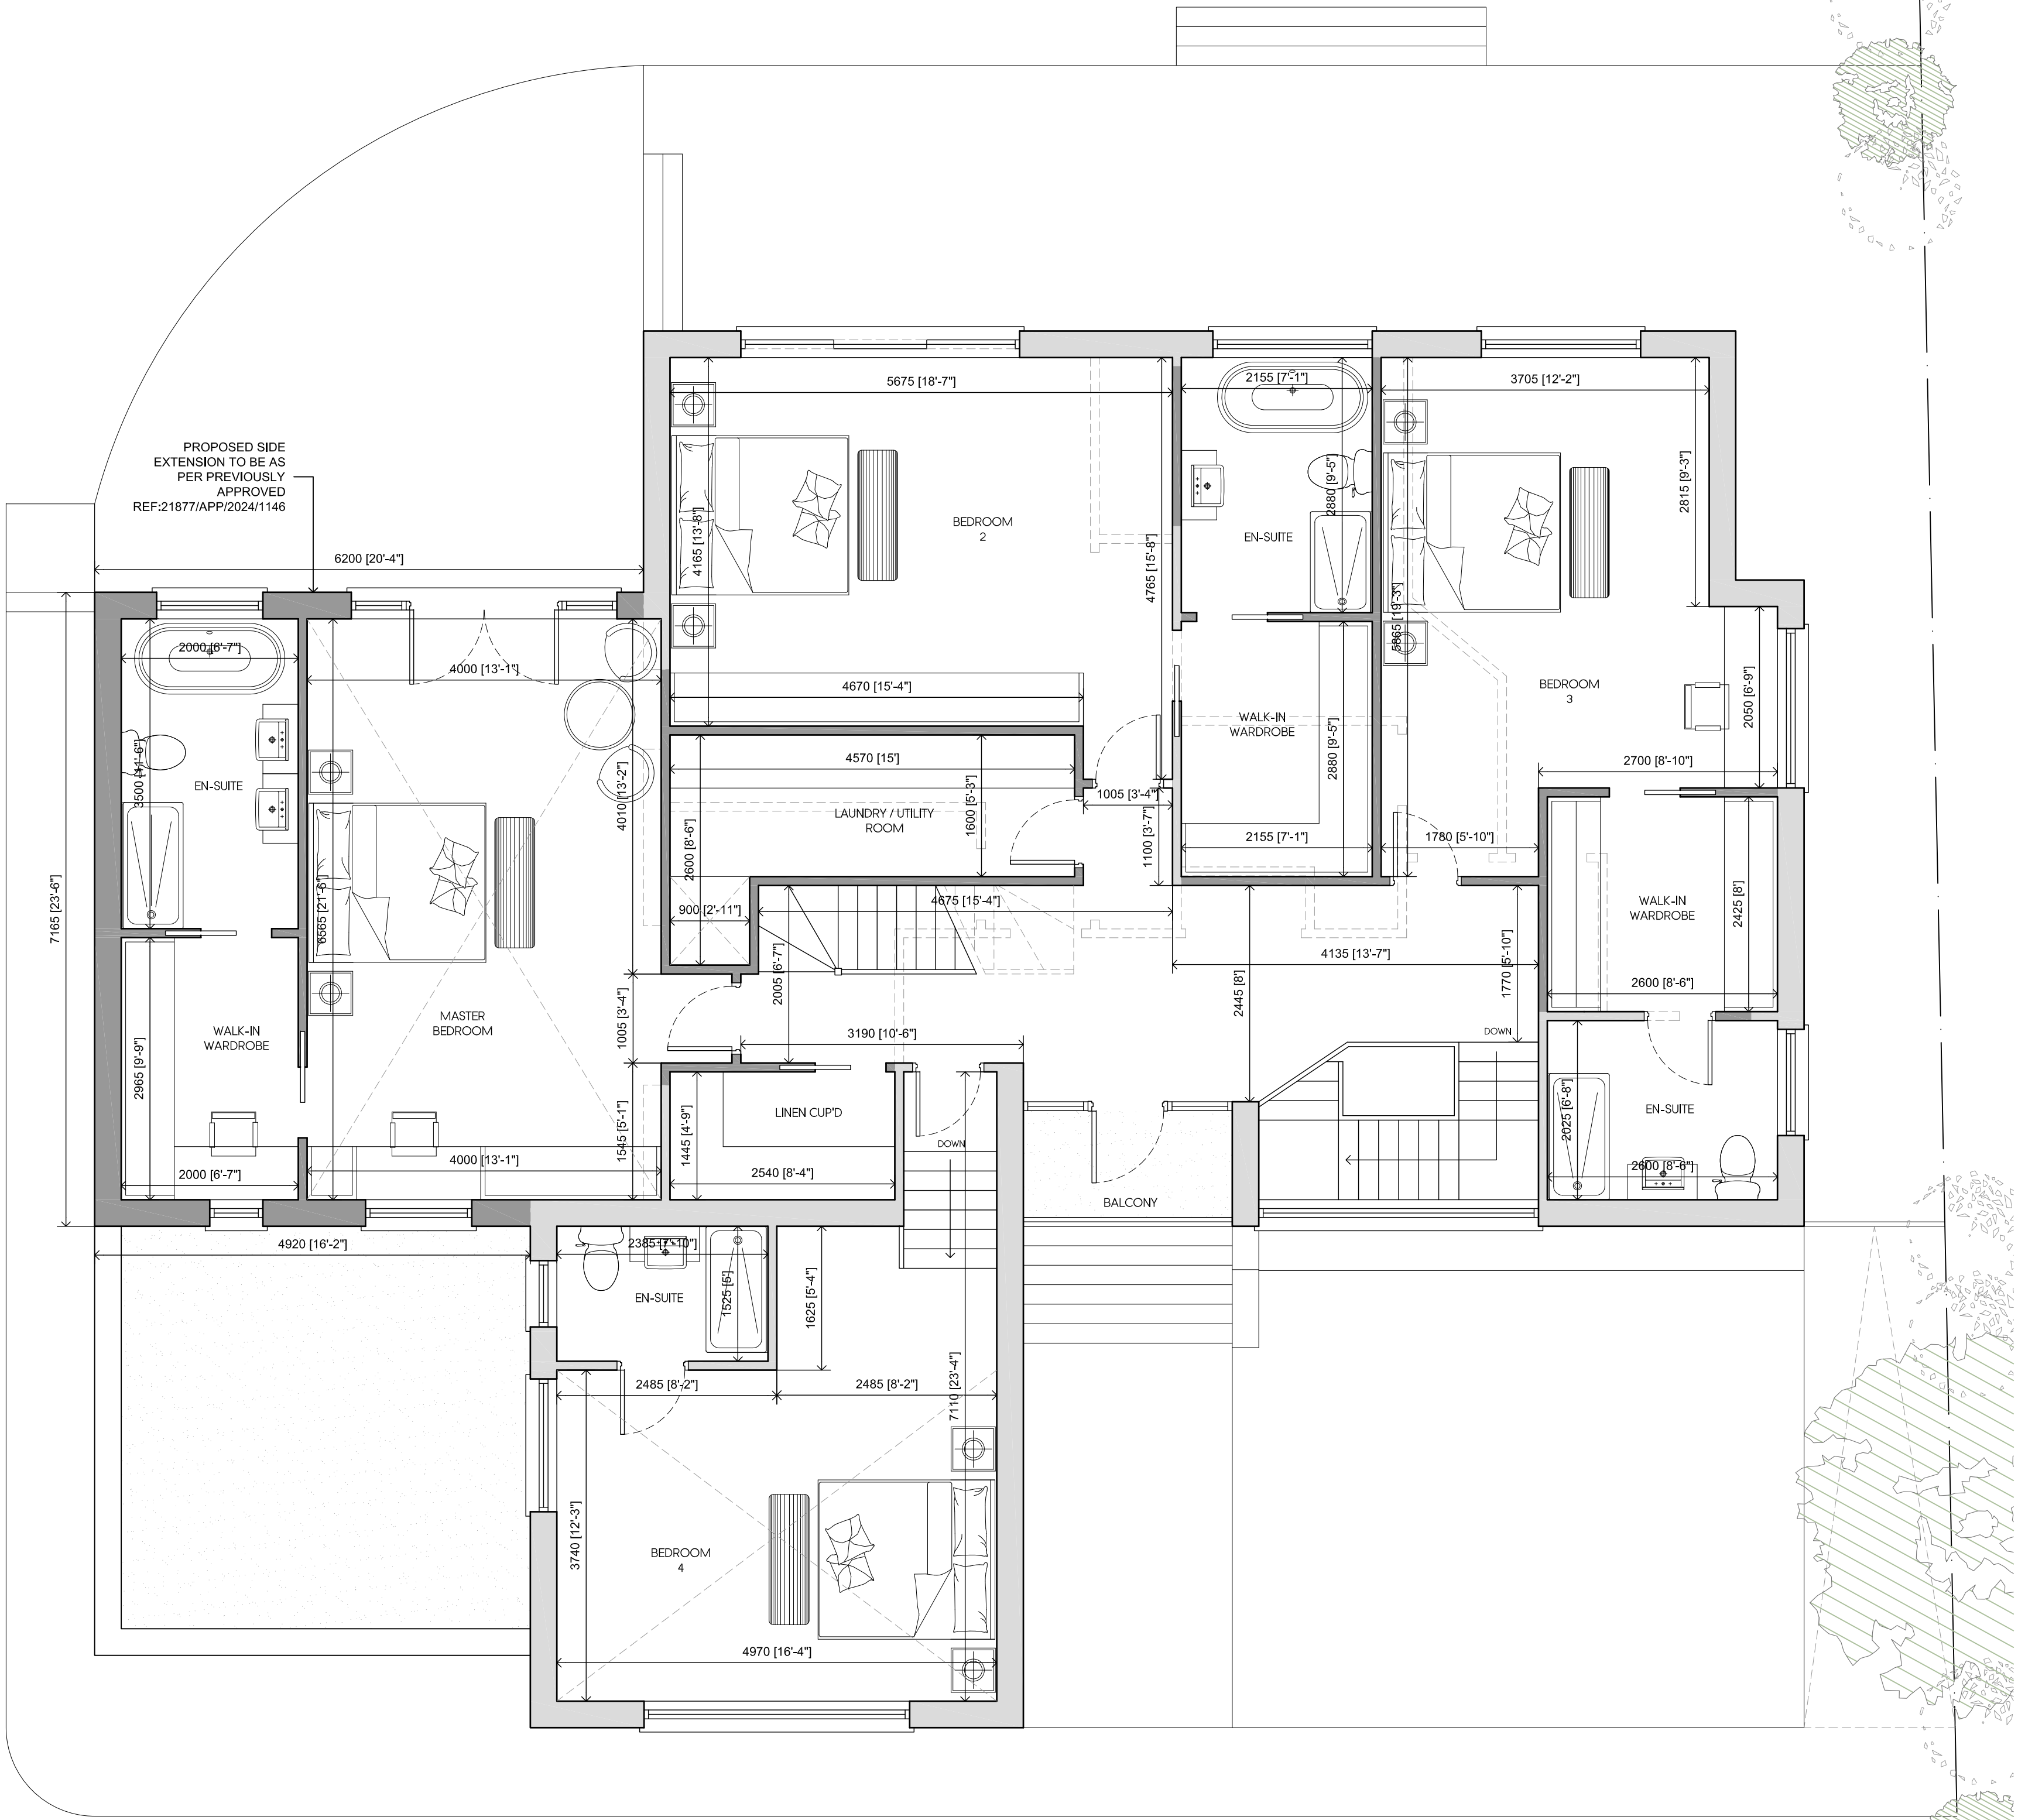

PROPOSED FIRST FLOOR PLAN

Rev	Date	Description	Init.

Client
MR & MRS PATEL

Project Title
PROPOSED EXTENSIONS AND ALTERATIONS
ENDYMION, FARM ROAD, NORTHWOOD, HA6 2NZ
Drawing Title

PROPOSED FIRST FLOOR PLAN

Cad File	Sheet Size	Scale
P001	A1	1:100
Drawn by	Drawing Date	Approved by
KP	AUG 2025	BR
Project No.	Drawing No.	Revision
2014	P312	-

Juttla Architects

2-4 High Street Ruilip
Middlesex HA4 7AR
1 01923 840077 1 01923 840078
info@juttla-architects.com
juttla-architects.com

This drawing is property of Juttla Architects Ltd © and must not be copied or otherwise reproduced. All dimensions must be checked on site before commencing work. No dimensions to be scaled from this drawing. This drawing was produced using AutoCad 2016.

PLANNING ISSUE