

0 1m 2m 3m 4m 5m

SCALE BAR 1:50





LOCATION PLAN
SCALE 1:1250

KEY

- EXISTING WALLS
- PROPOSED WALLS
- WALLS TO BE DEMOLISHED

EXISTING TREES PROVIDE
NATURAL SCREENING TO
NEIGHBOURING PROPERTIES

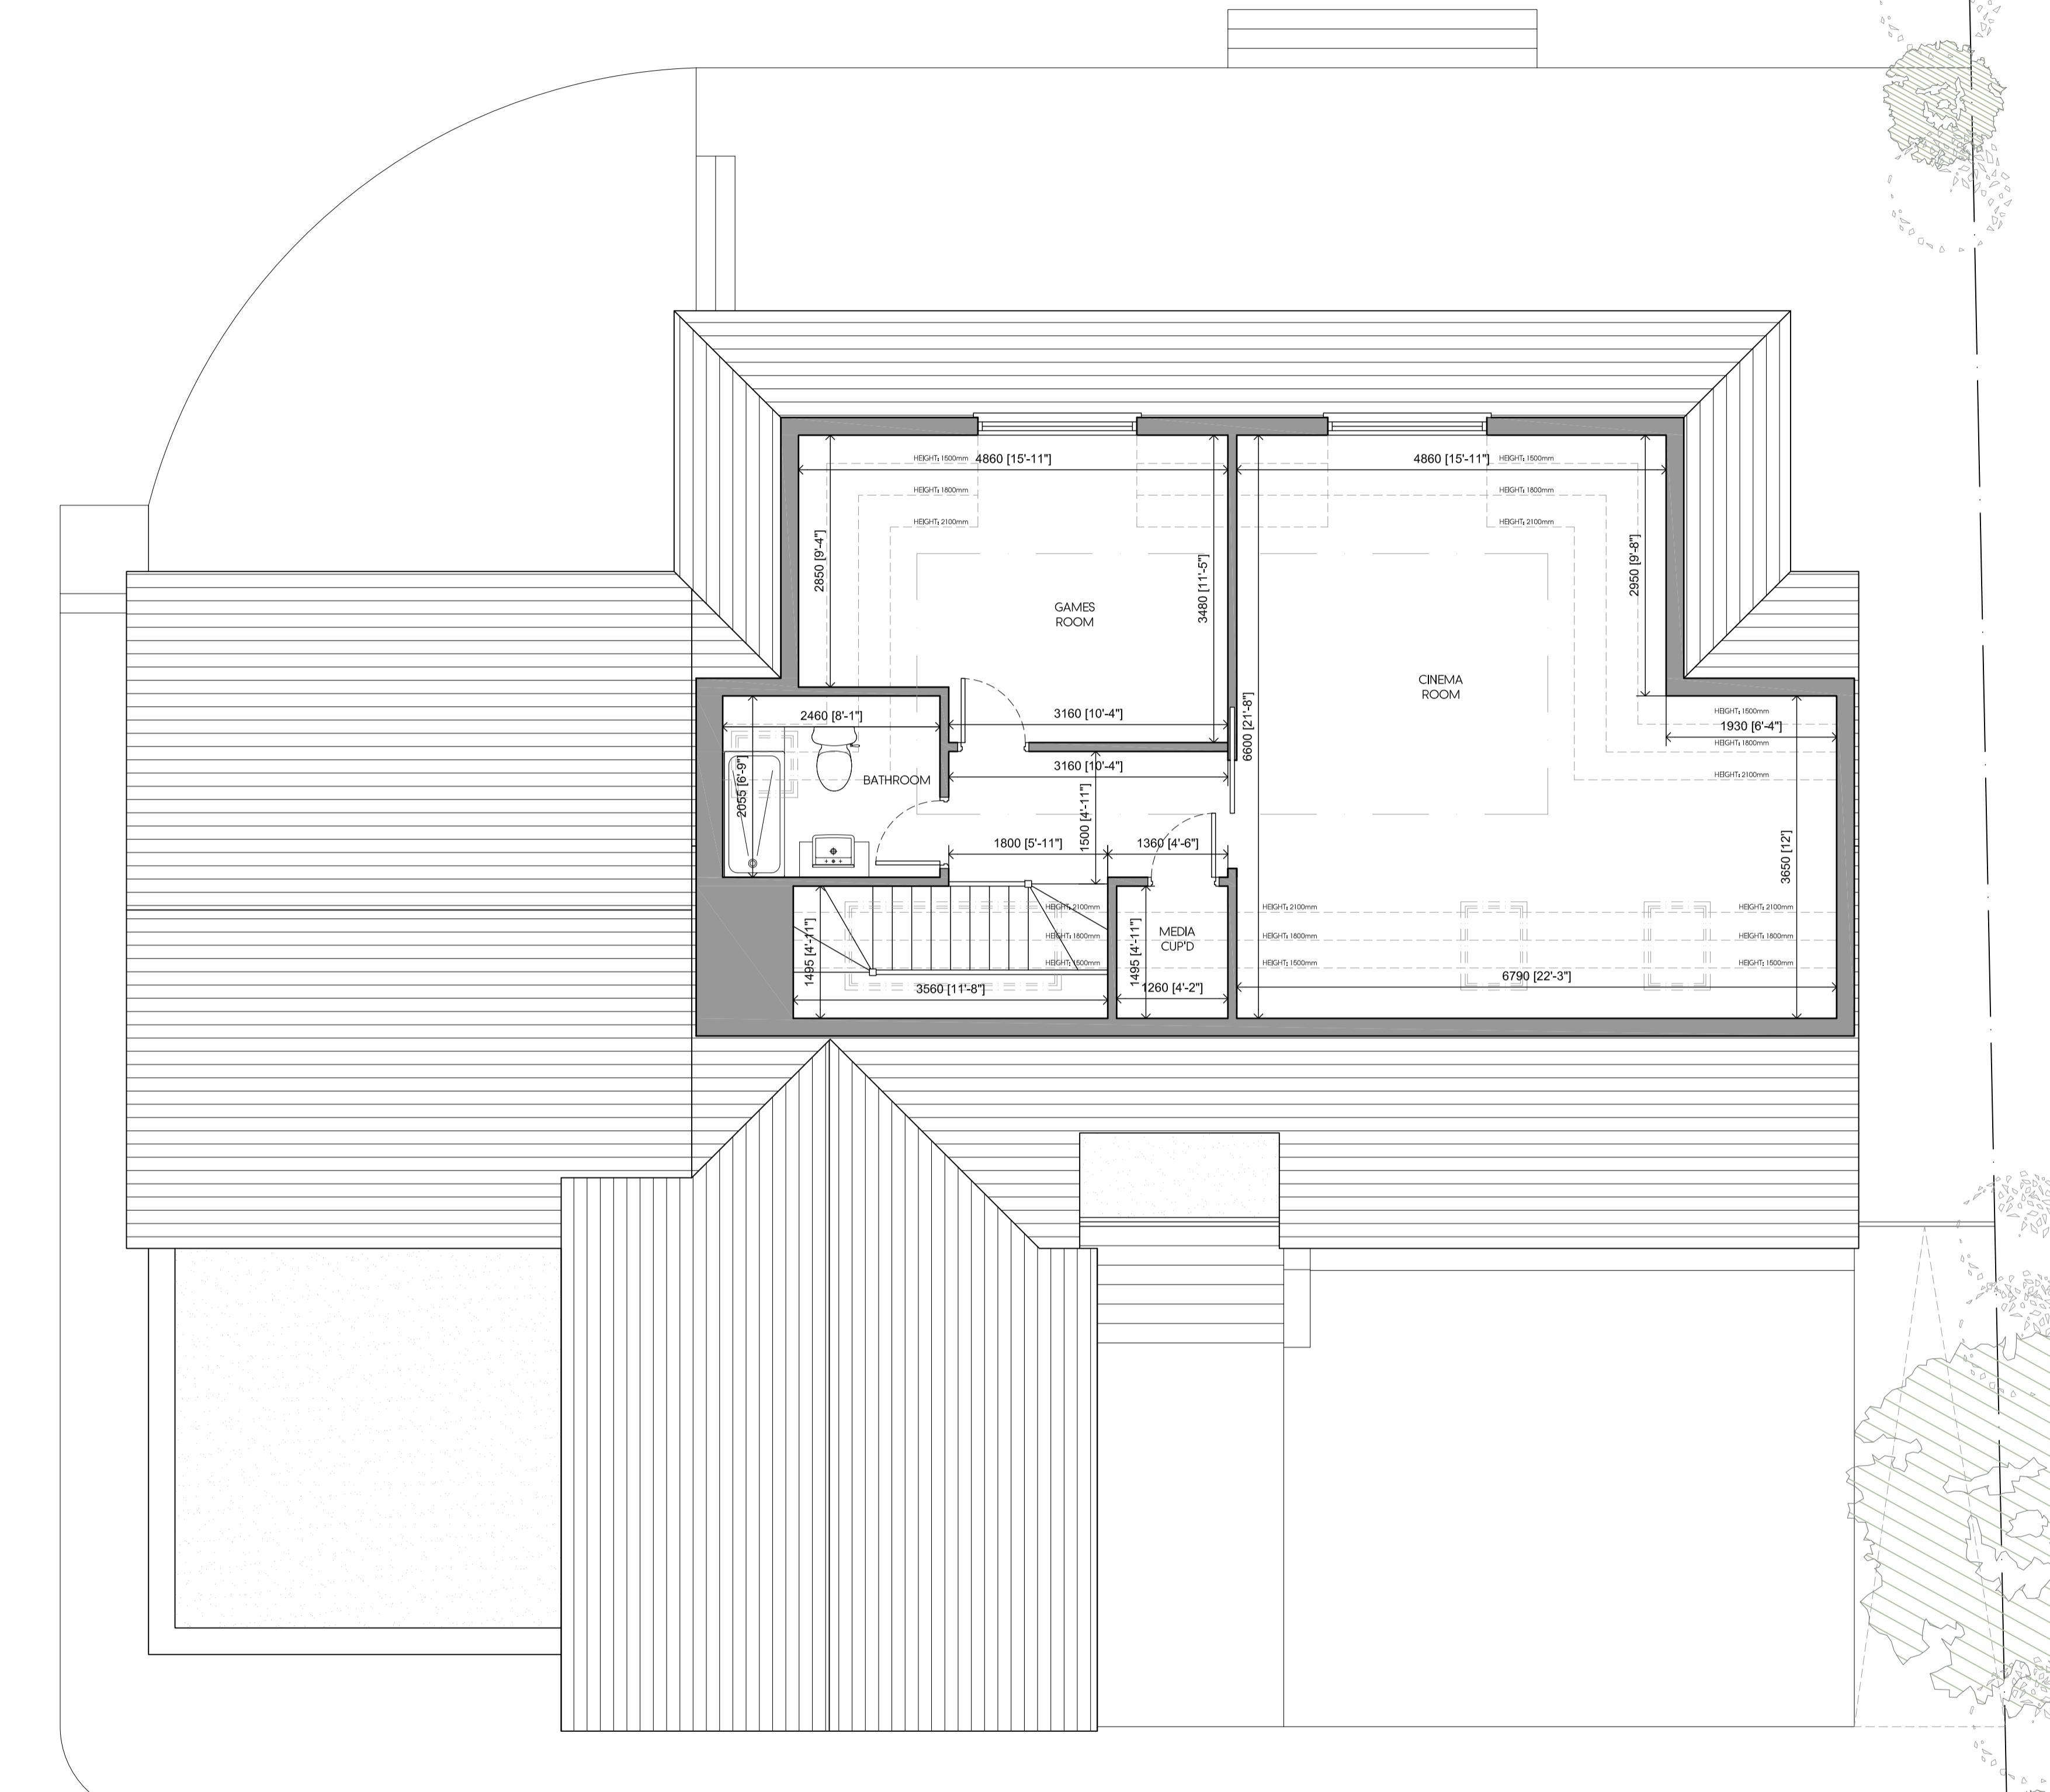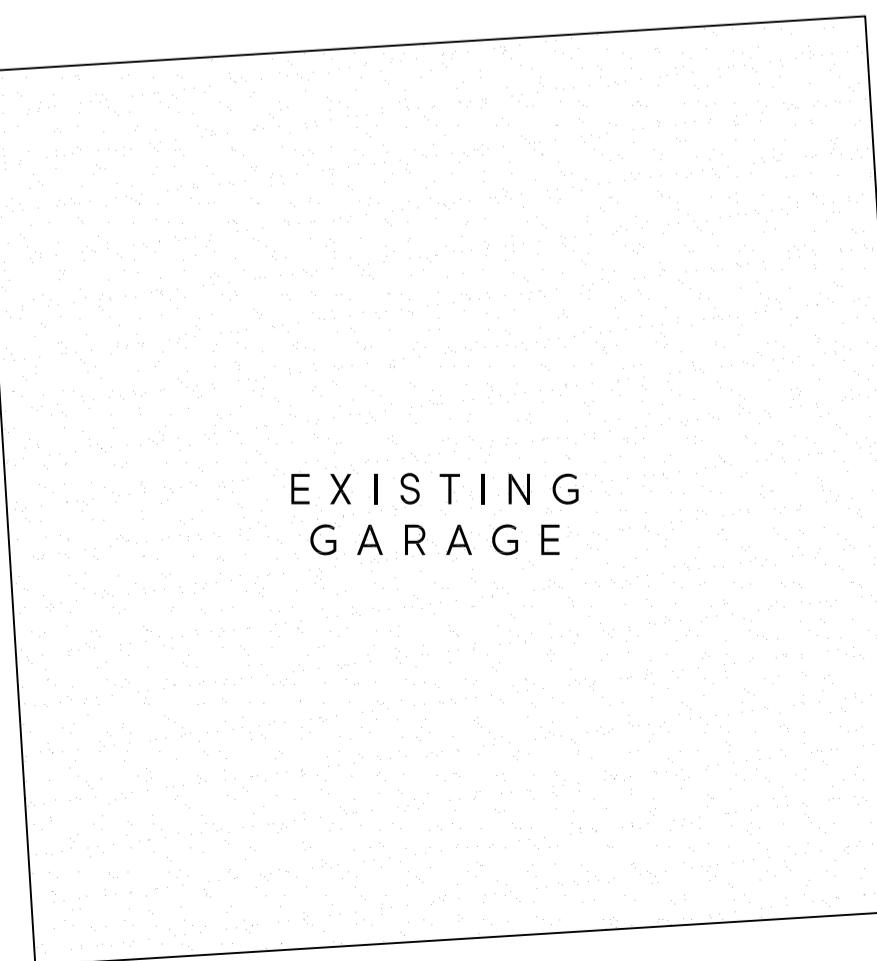

PROPOSED SECOND FLOOR PLAN

Rev	Date	Description	Init.
<hr/>			
Client			
<hr/>			
MR & MRS PATEL			
<hr/>			
Project Title	PROPOSED EXTENSIONS AND ALTERATIONS		
<hr/>			
ENDYMION, FARM ROAD, NORTHWOOD, HA6 2NZ			
<hr/>			
Drawing Title			
<hr/>			
PROPOSED SECOND FLOOR PLAN			
<hr/>			
Cad File	Sheet Size	Scale	
P001	A1	1:100	
Drawn by	Drawing Date	Approved by	
KP	AUG 2025	BR	
Project No.	Drawing No.	Revision	
2014	P313	-	

2-4 High Street Ruislip
Middlesex HA4 7AR

01023 840077 01023 840078
info@jutla-architects.com
jutla-architects.com

This drawing is property of Jutla Architects Ltd © and must not be copied or otherwise reproduced. All dimensions must be checked on site before commencing work. No dimensions to be scaled from this drawing. This drawing was produced using AutoCAD 2016.

PLANNING ISSUE

**Jutla
Architects**