



0 1m 2m 3m 4m 5m
SCALE BAR 1:50



LOCATION PLAN
SCALE 1:1250

KEY

- EXISTING WALLS
- PROPOSED WALLS
- WALLS TO BE DEMOLISHED

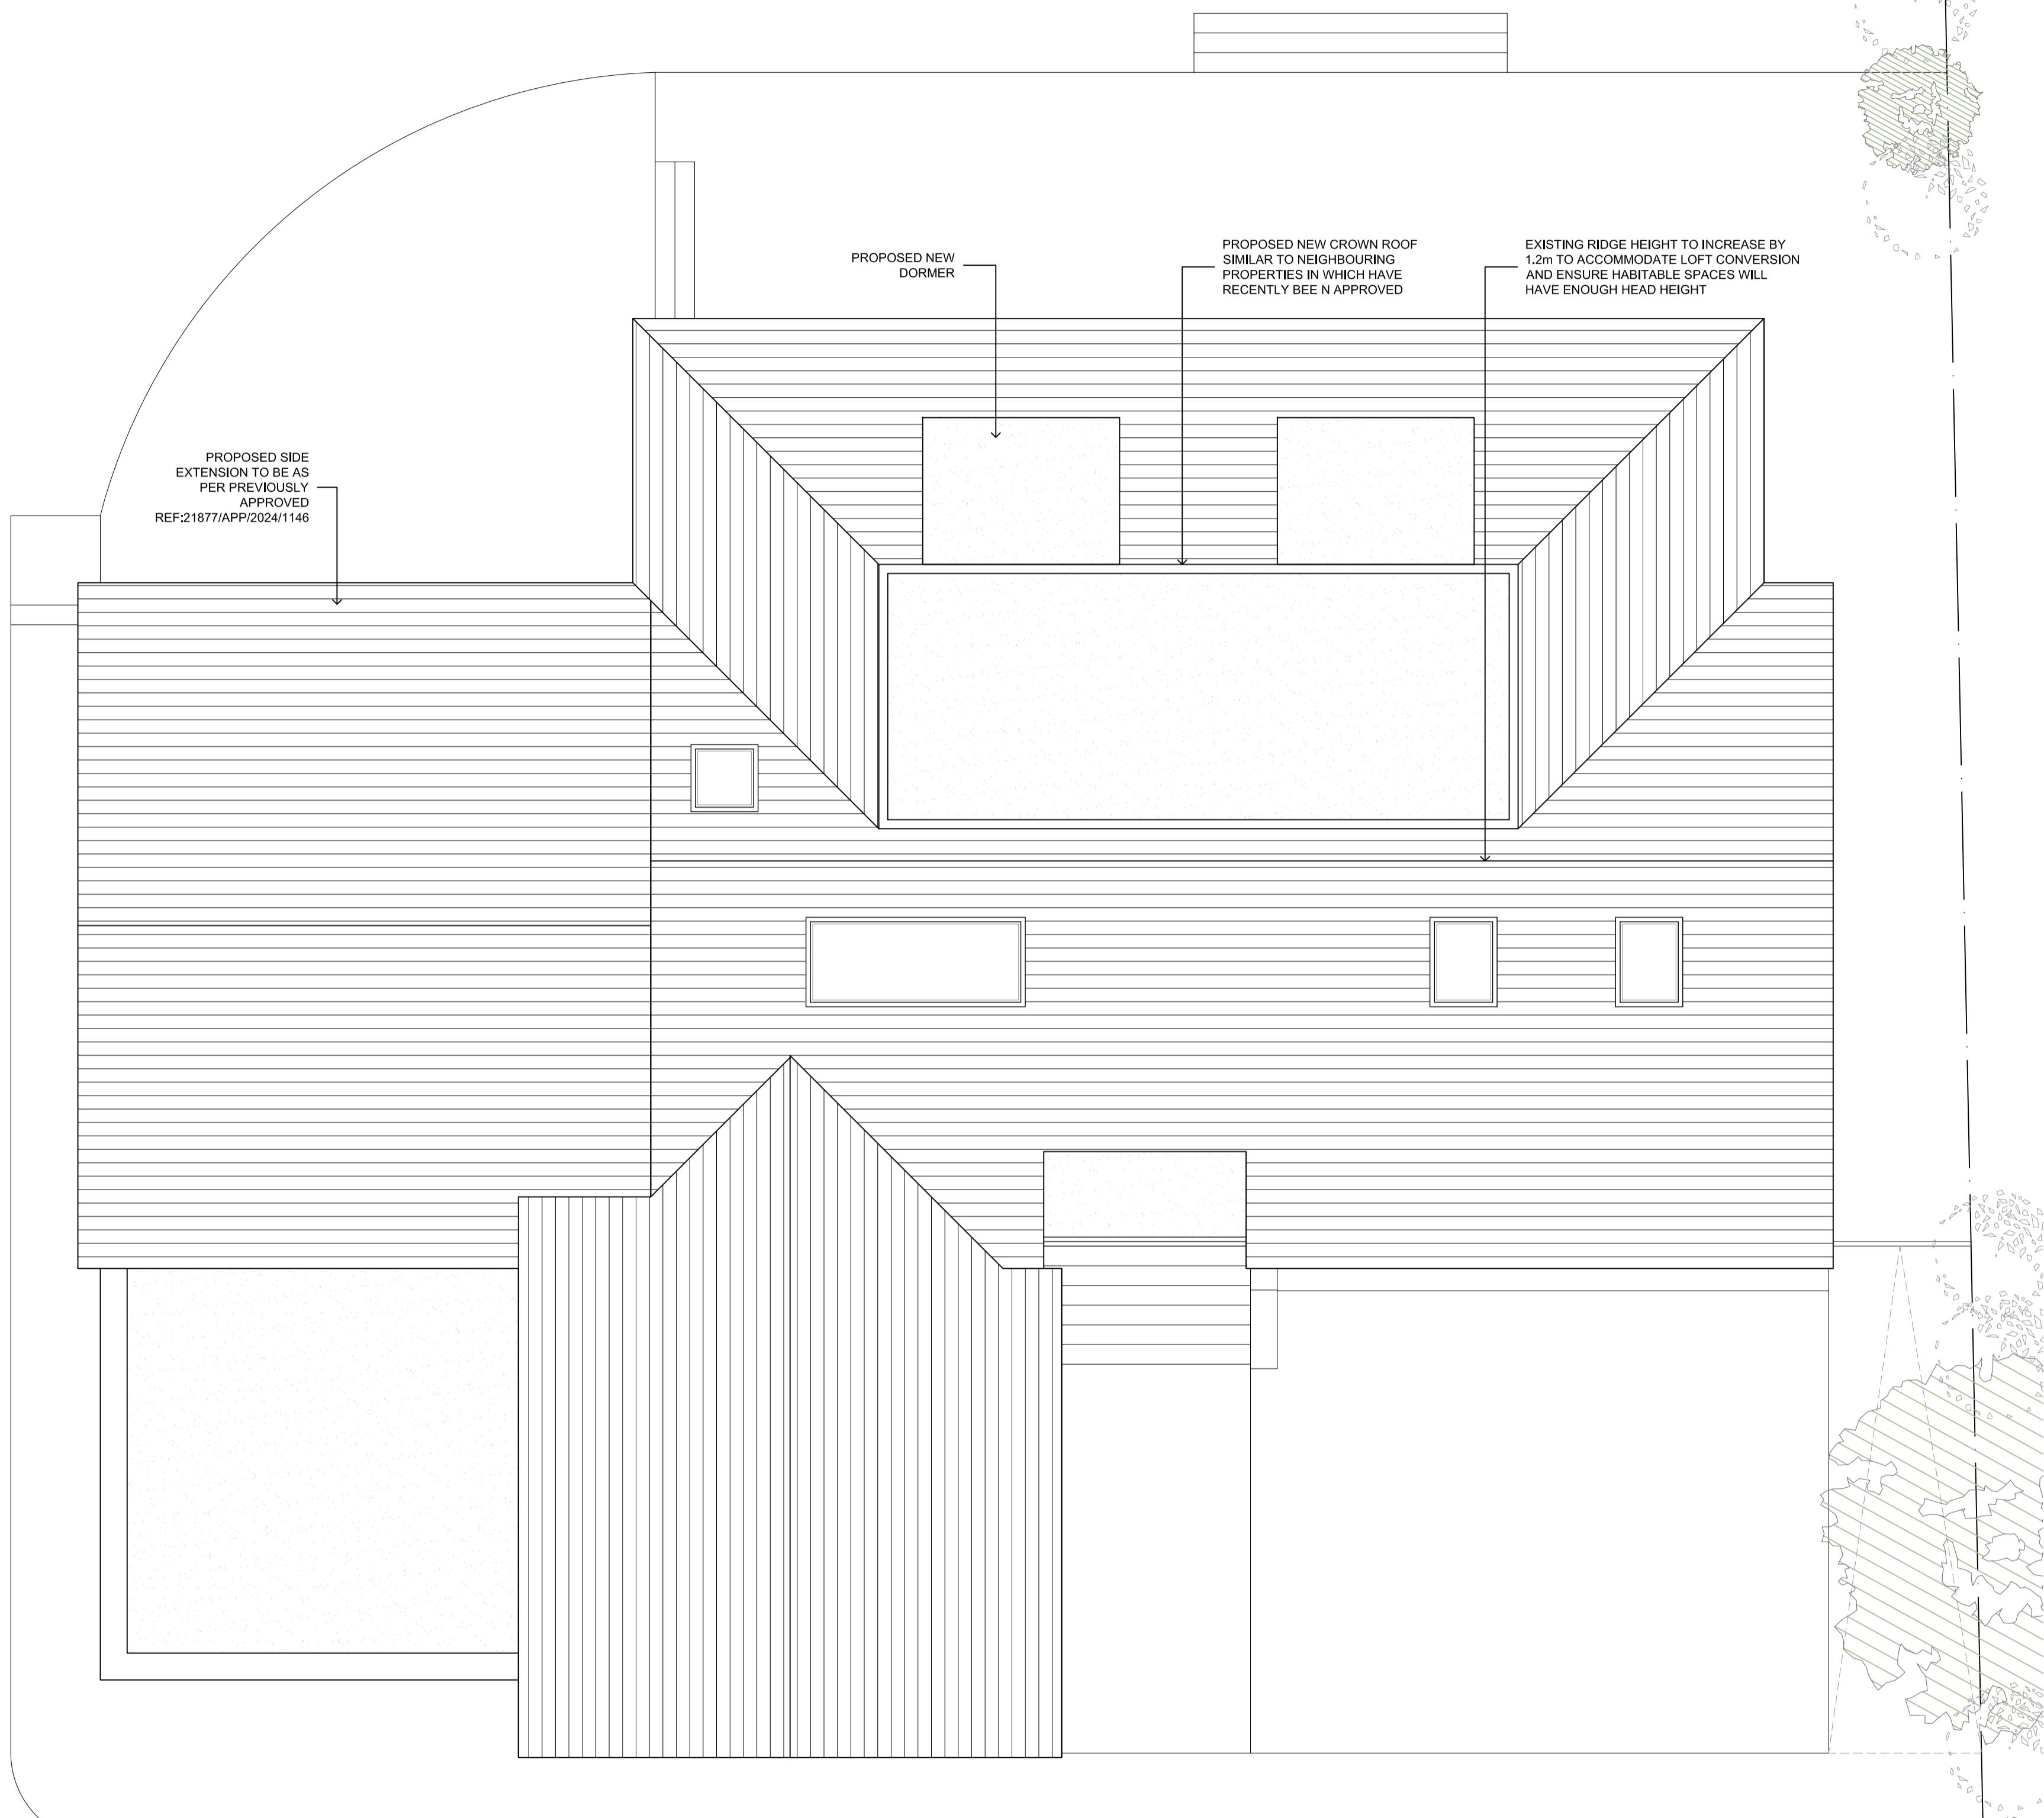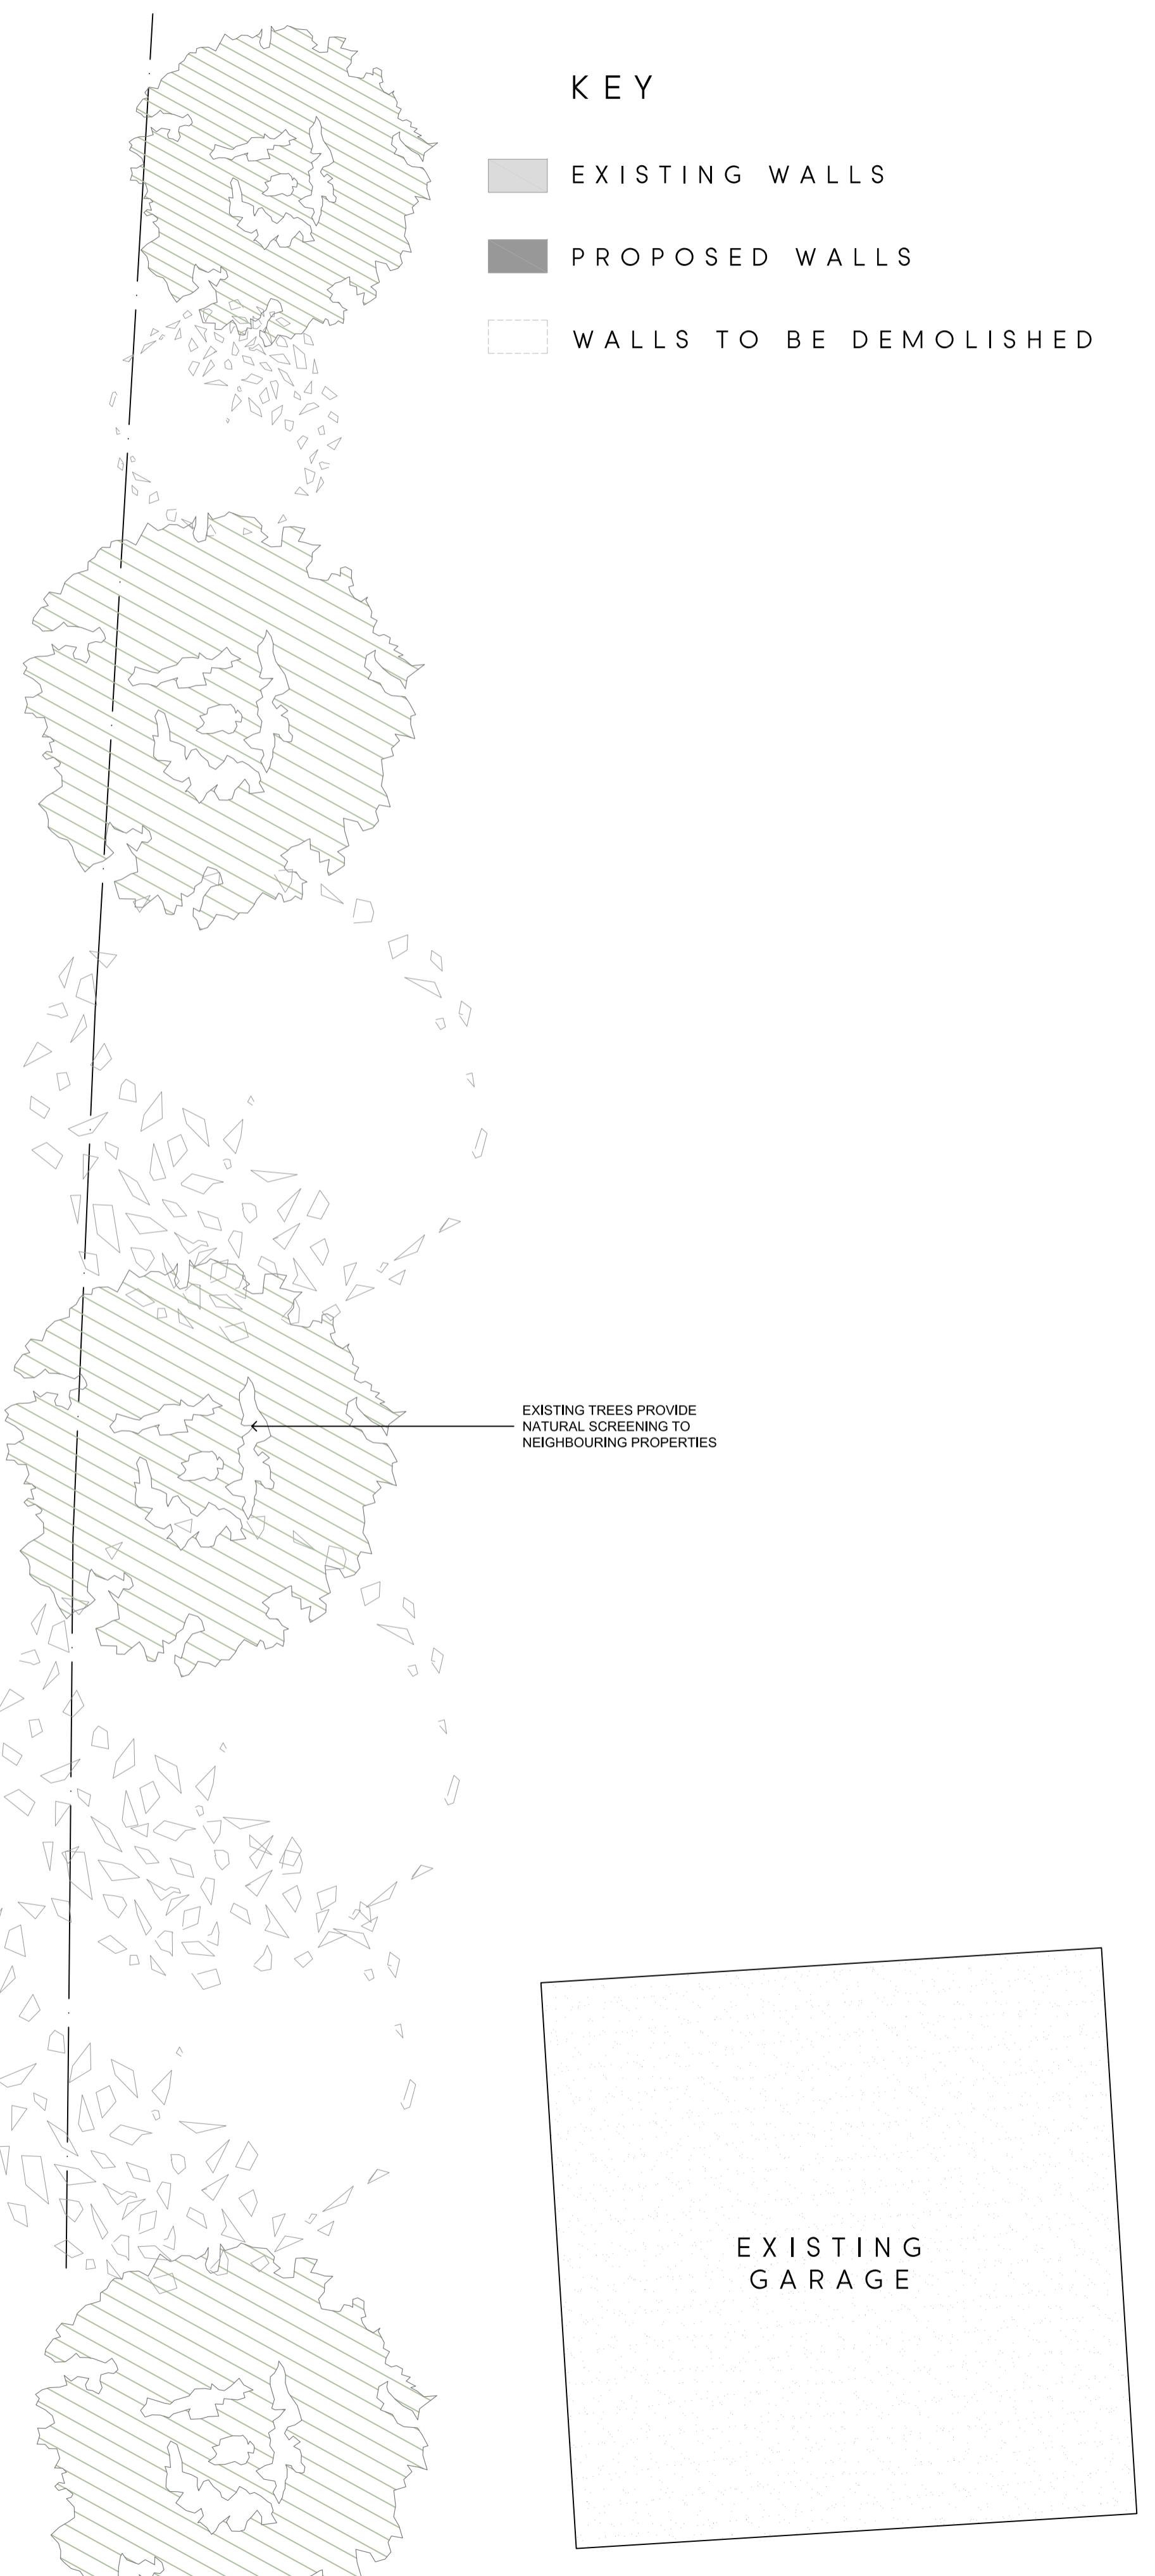

PROPOSED ROOF PLAN

-	-	-
Rev. Date	Description	Init.
Client		
MR & MRS PATEL		
Project Title PROPOSED EXTENSIONS AND ALTERATIONS		
ENDYMION, FARM ROAD, NORTHWOOD, HA6 2NZ		
Drawing Title		
PROPOSED ROOF PLAN		
Cad File P001	Sheet Size A1	Scale 1:100
Drawn by KP	Drawing Date AUG 2025	Approved by BR
Project No. 2014	Drawing No. P314	Revision -

Juttlia
Architects

2-4 High Street Ruislip
Middlesex HA4 7AR
01895 840077 01895 840078
info@juttlia-architects.com
juttlia-architects.com

This drawing is property of Juttlia Architects Ltd © and must not be copied or otherwise reproduced. All dimensions must be checked on site before commencing work. No dimensions to be scaled from this drawing. This drawing was produced using AutoCAD 2016.

PLANNING ISSUE