



0 1m 2m 3m 4m 5m
SCALE BAR 1:50



LOCATION PLAN
SCALE 1:1250

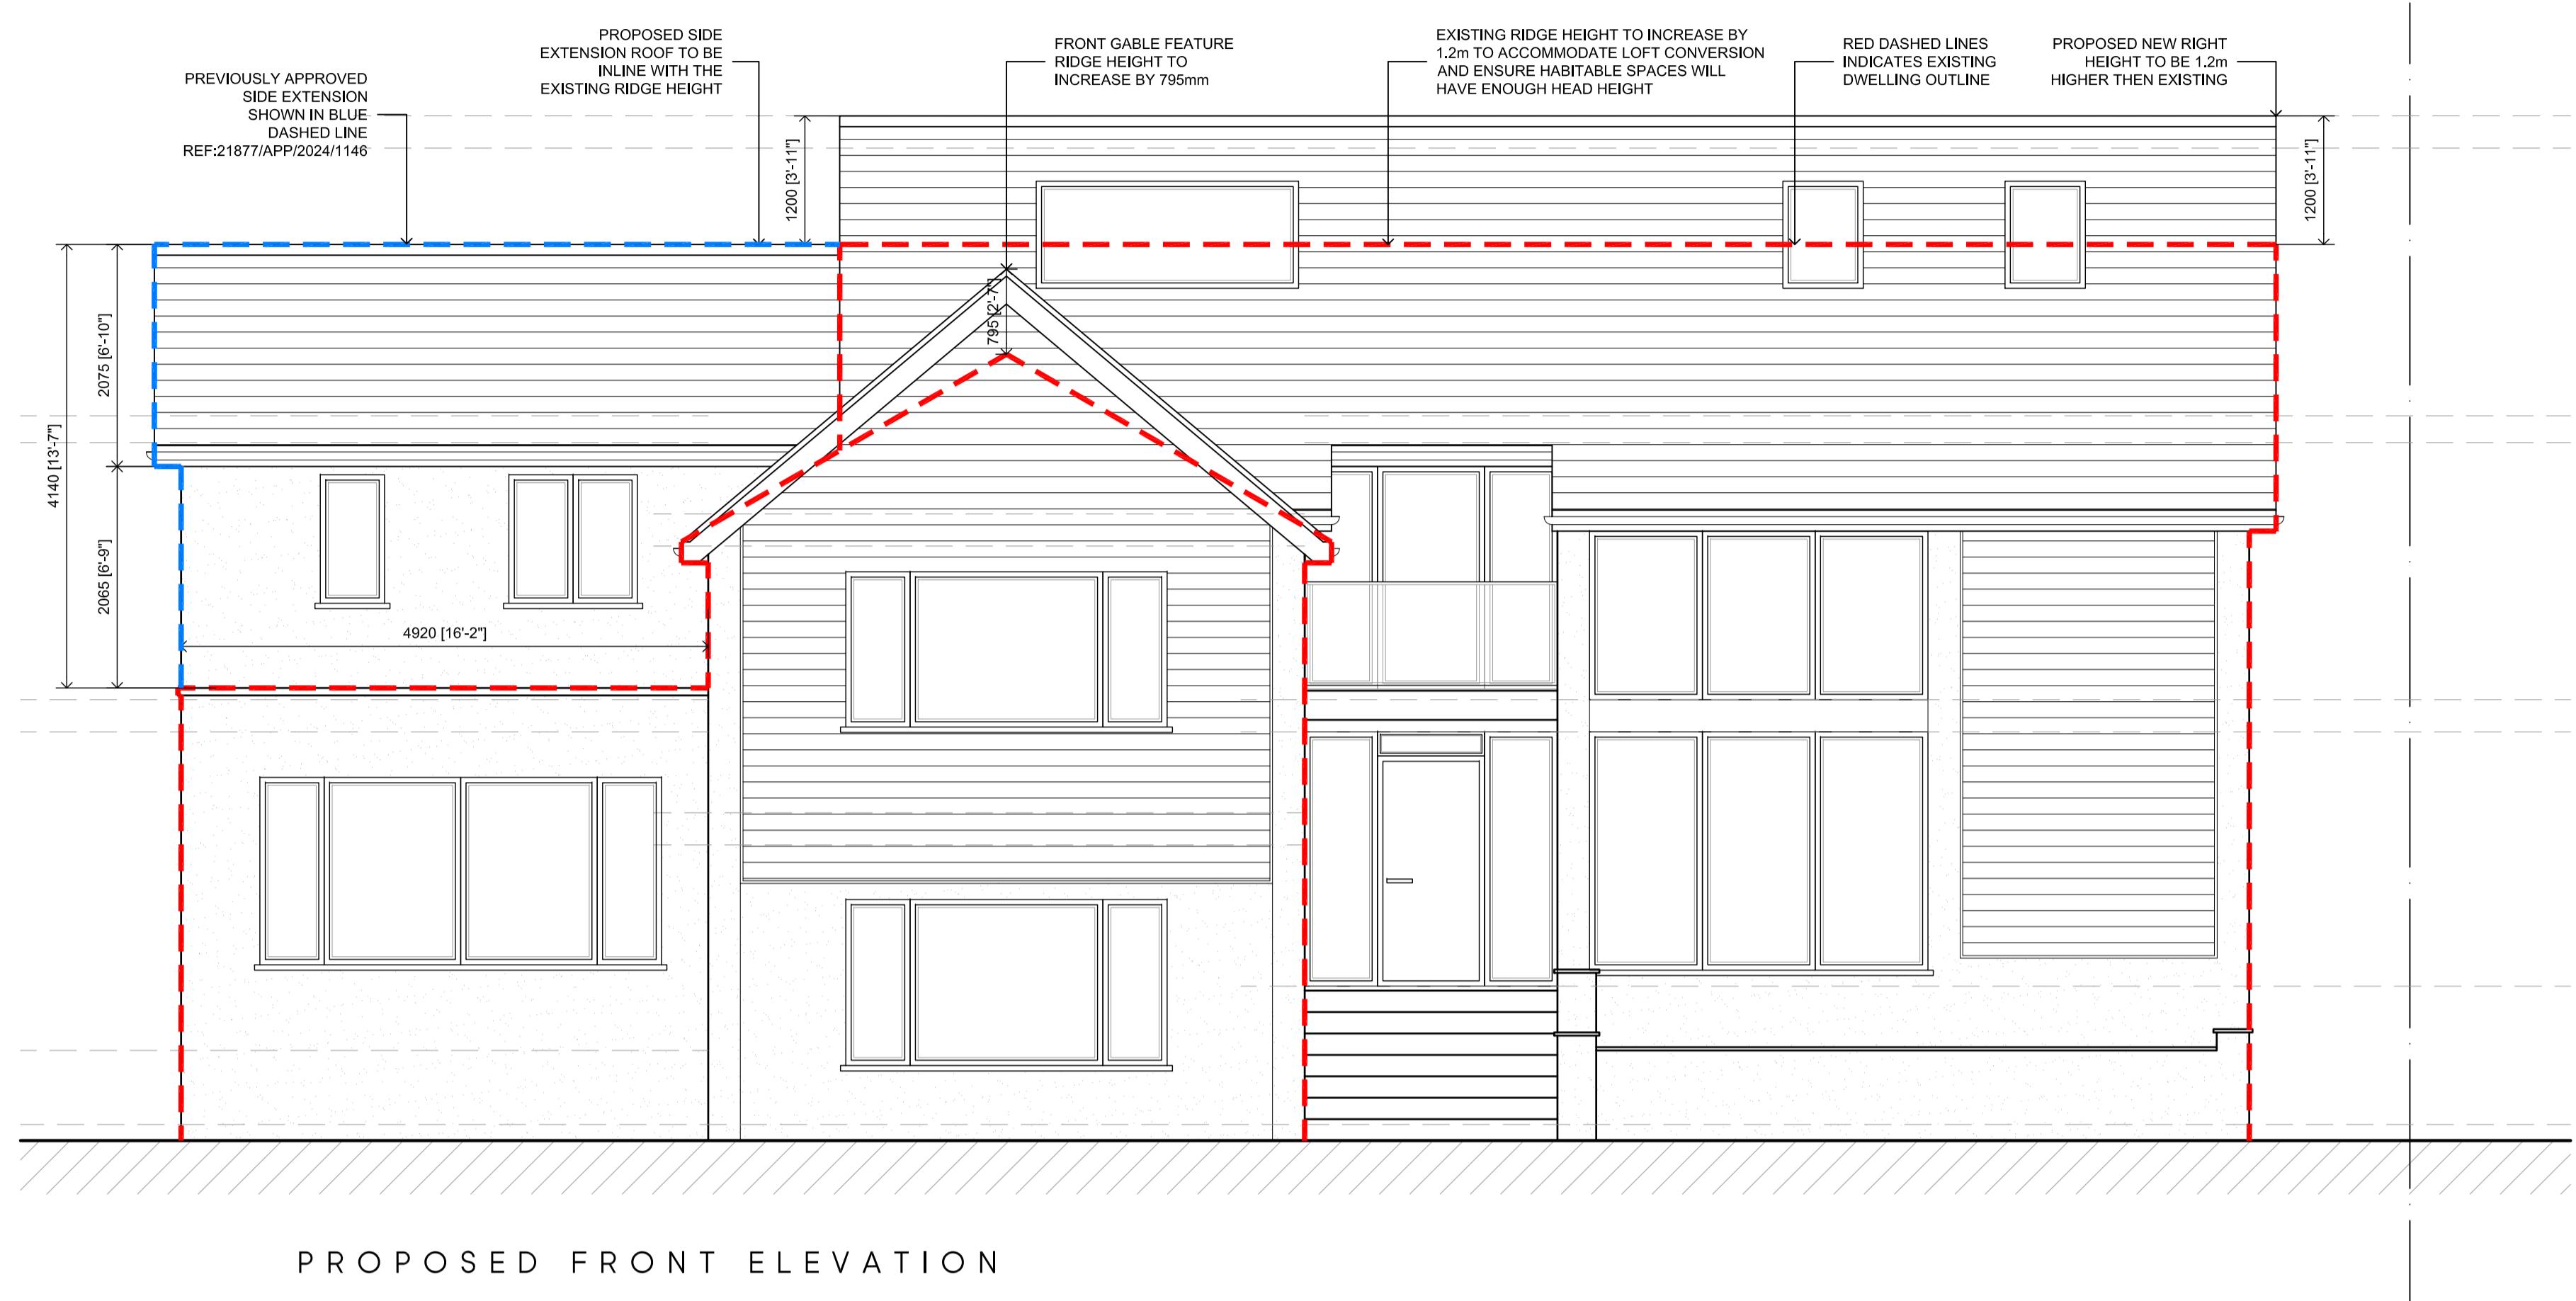

PROPOSED FRONT ELEVATION

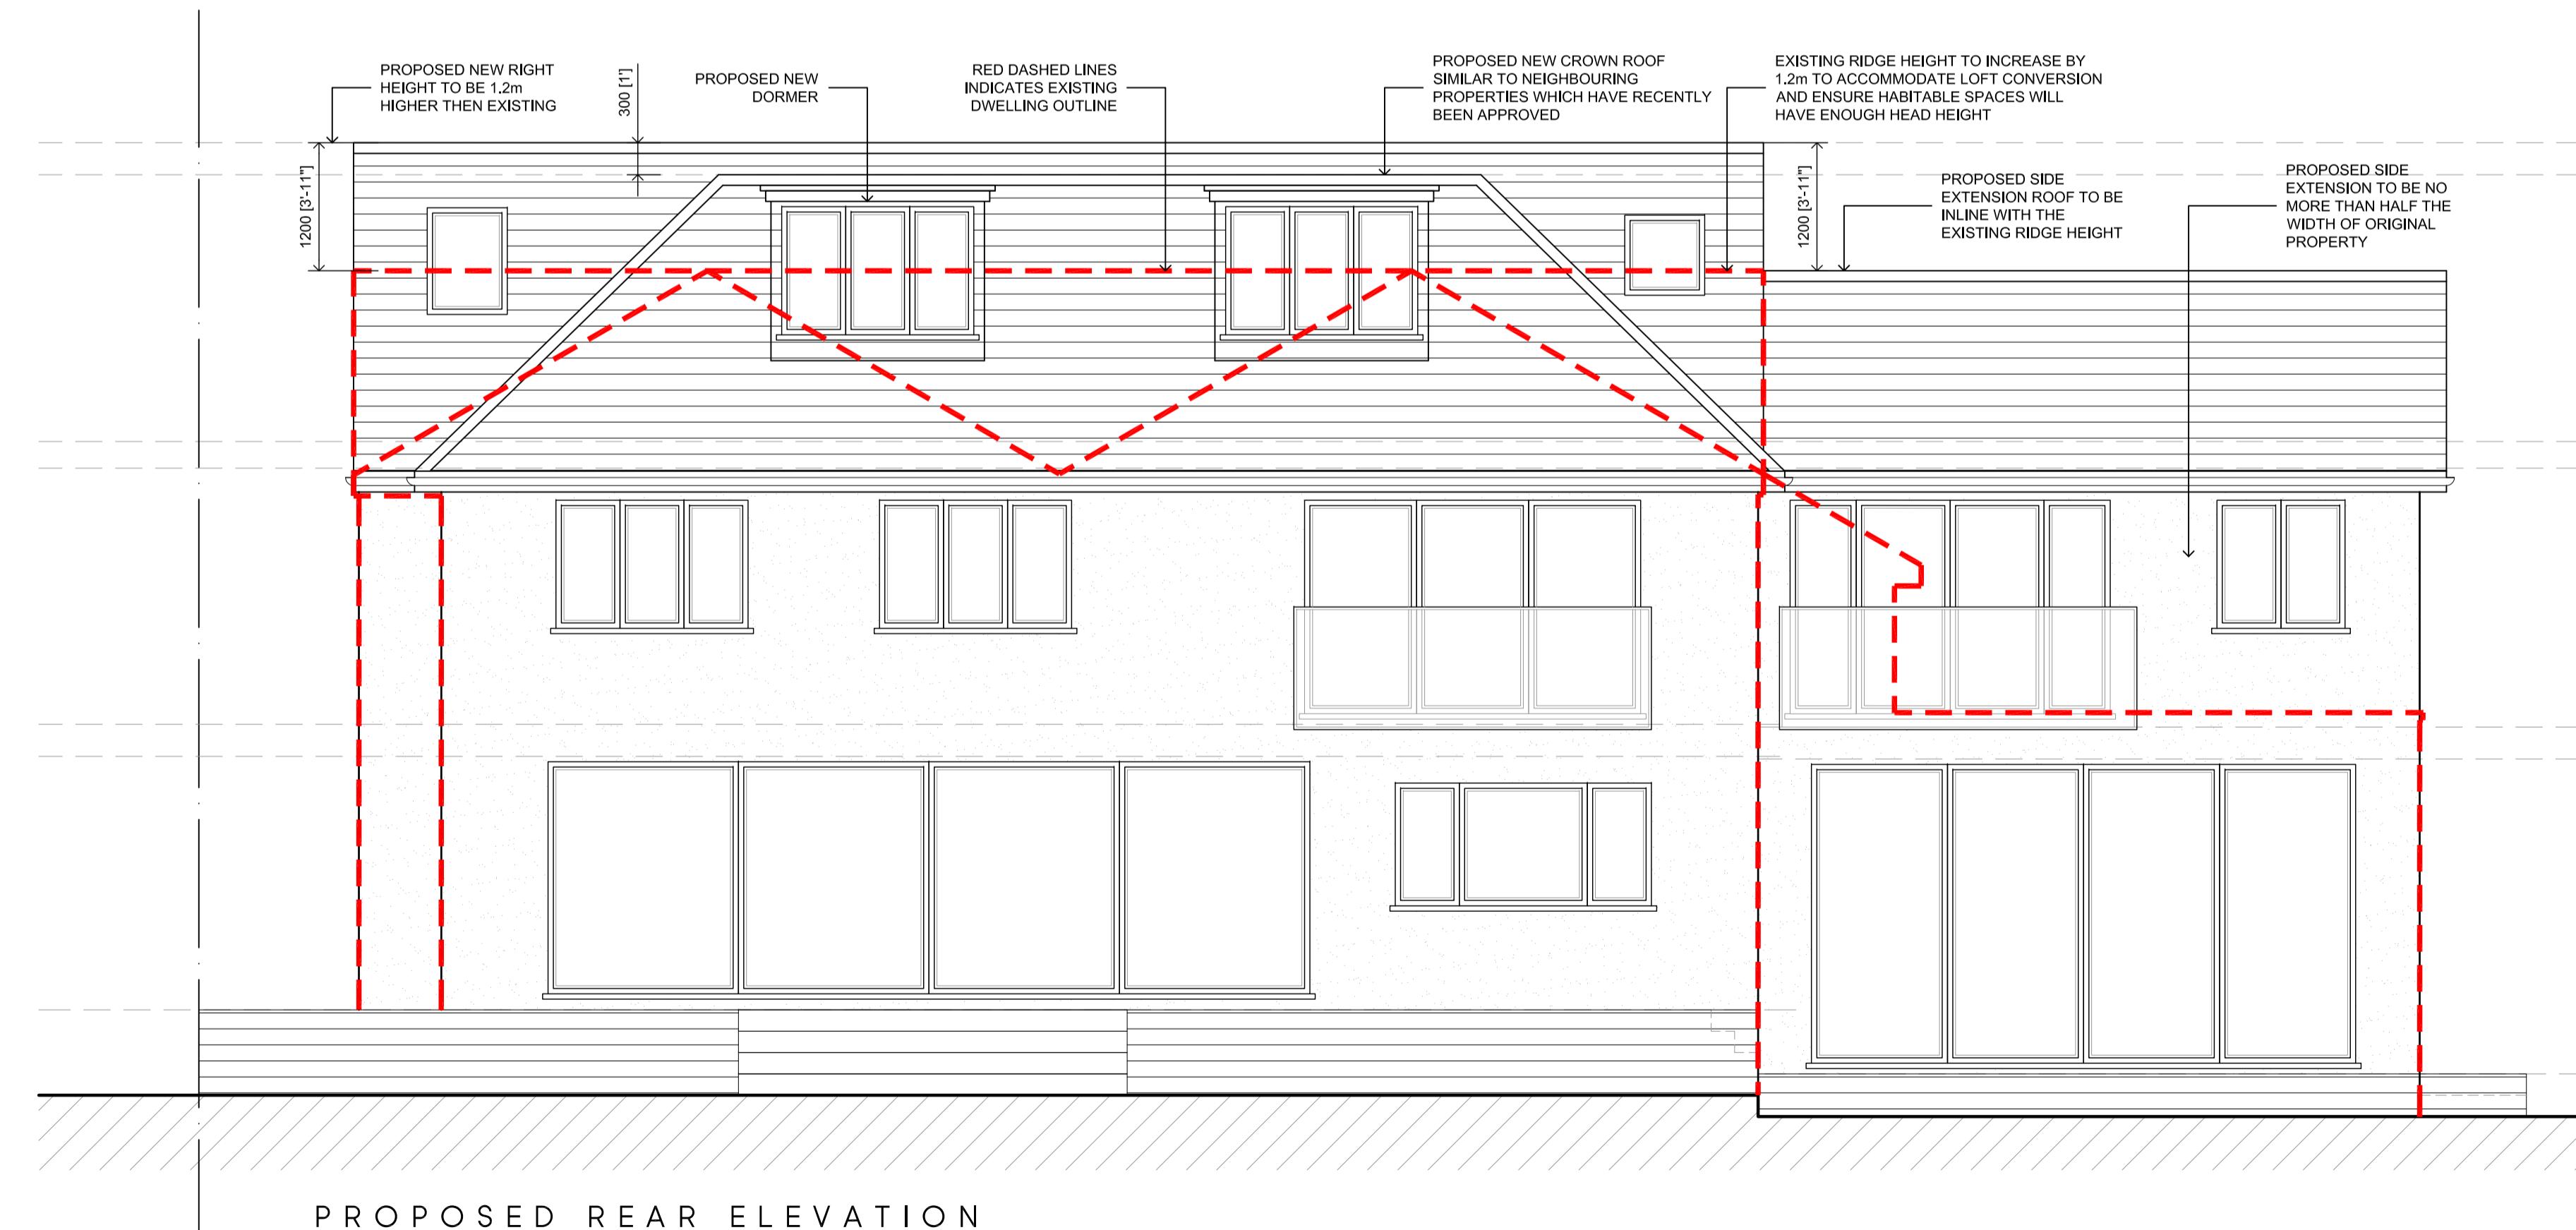

PROPOSED REAR ELEVATION

Rev. Date	Description	Init.
Client		
MR & MRS PATEL		
Project Title PROPOSED EXTENSIONS AND ALTERATIONS		
ENDYMION, FARM ROAD, NORTHWOOD, HA6 2NZ Drawing Title		
PROPOSED FRONT & REAR ELEVATIONS		
Cad File P001 Drawn by KP Project No. 2014	Sheet Size A1 Drawing Date AUG 2025 Approved by BR Drawing No. P401	Scale 1:100 Revision -

Jutta Architects
2-4 High Street Ruislip
Middlesex HA4 7AR
01895 840077 01895 840078
info@jutta-architects.com
jutta-architects.com

This drawing is property of Jutta Architects Ltd © and must not be copied or otherwise reproduced. All dimensions must be checked on site before commencing work. No dimensions to be scaled from this drawing. This drawing was produced using AutoCAD 2016.

PLANNING ISSUE