


PRIOR APPROVAL


COPYRIGHT
DO NOT SCALE FROM THIS DRAWING. CONTRACTOR MUST CONFIRM SITE
DIMENSIONS BEFORE COMMENCEMENT OF WORK

THIS DRAWING OR DESIGN IS THE COPYRIGHT OF 'DESIGN 169' AND
MAY NOT BE REPRODUCED WITHOUT WRITTEN CONSENT.


CONTRACTOR RESPONSIBLE FOR CORRECT SETTING OUT ON SITE. ANY DISCREPANCIES TO BE NOTED TO THE DESIGNER IMMEDIATELY.

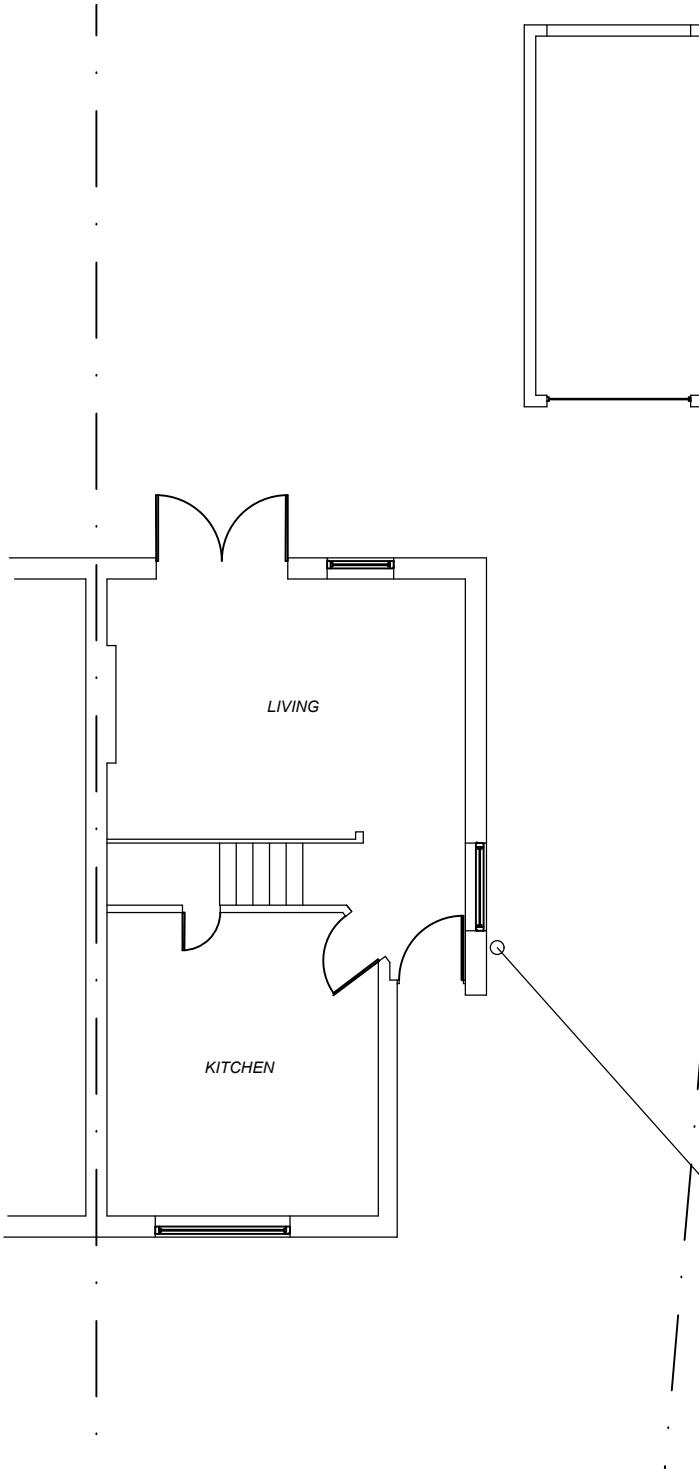


EXTG GROUND FLOOR

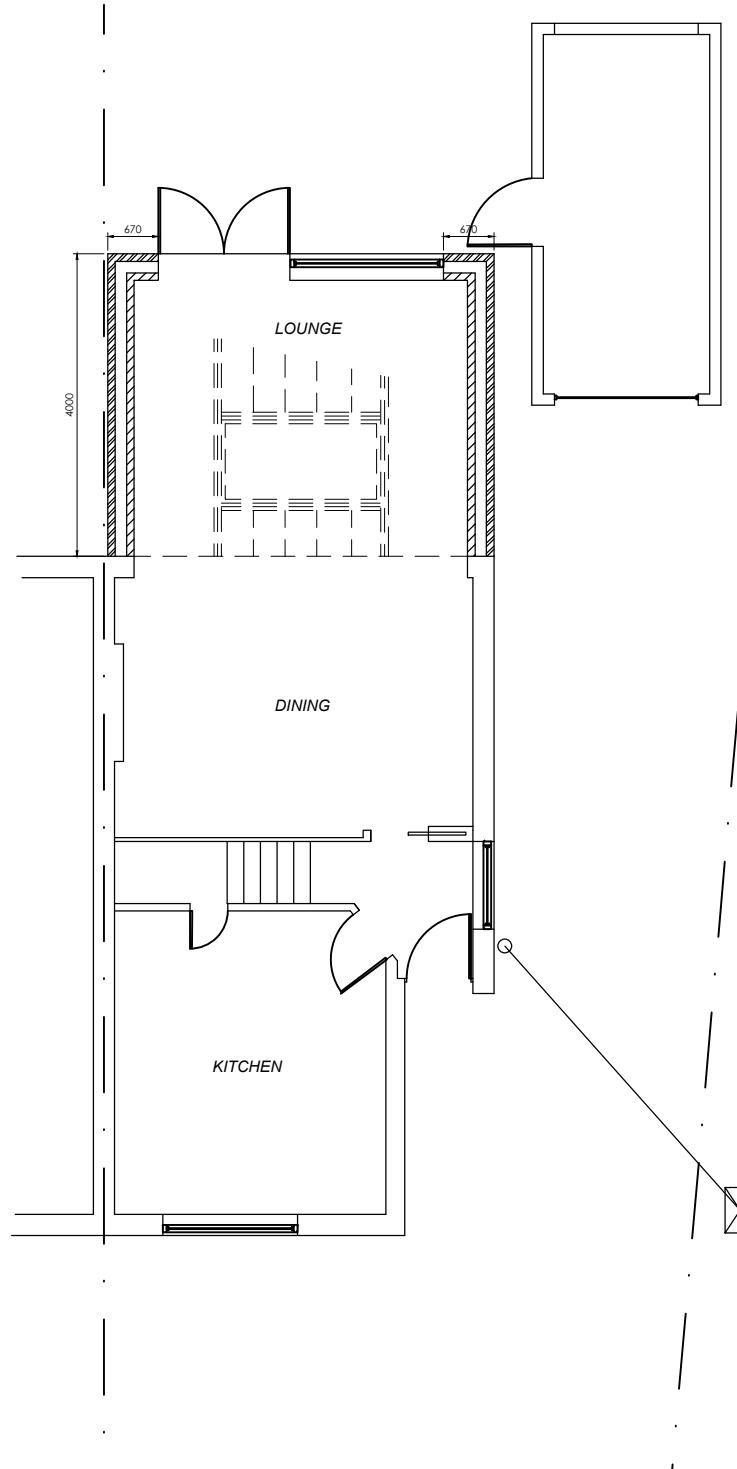

PROP GROUND FLOOR

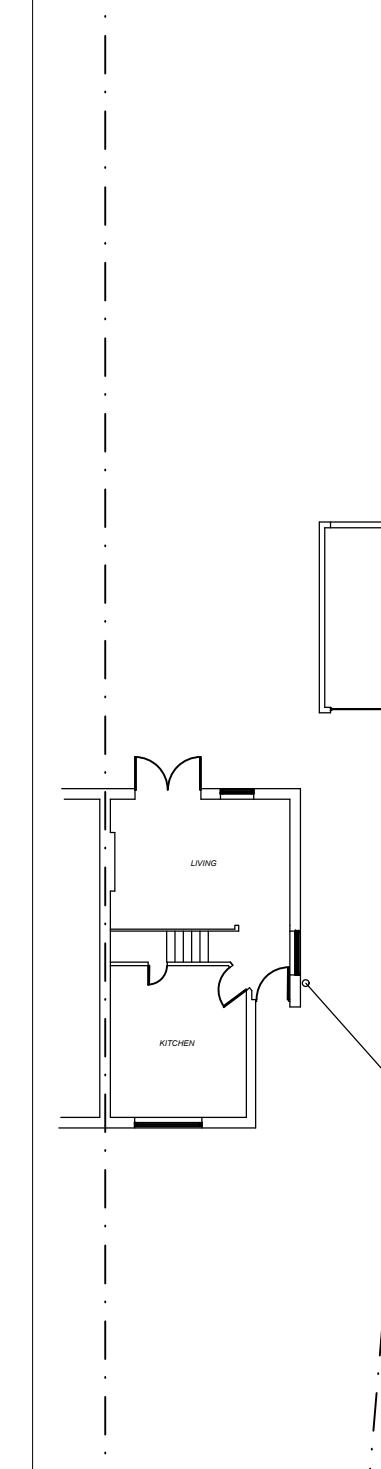

EXTG SITE

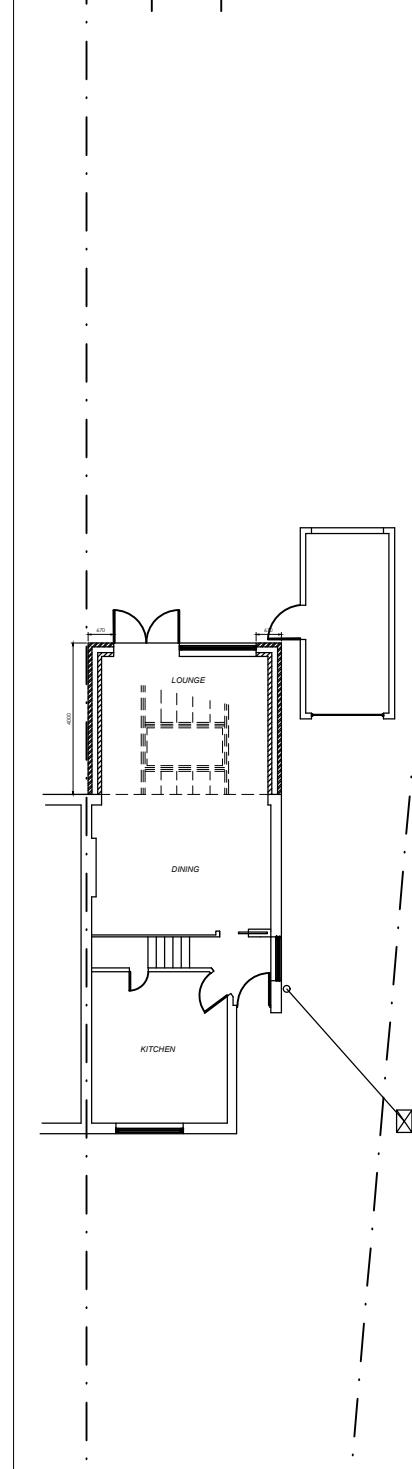

PROP SITE

A3

PROJECT:
**40 NICHOLLS AVE
UXBRIDGE
UB8 3JL**

DRAWING TITLE:
*EXTG / PROP
GROUND FLOOR
& SITE PLANS*

CHECKED: MANOJ	DATE: SEPT 22
DRAWN: PARRY	SCALE: 1/100

2206 / PA / 10

