



PRIOR APPROVAL

COPYRIGHT
DO NOT SCALE FROM THIS DRAWING. CONTRACTOR MUST CONFIRM SITE
DIMENSIONS BEFORE COMMENCEMENT OF WORK.
THIS DRAWING OR DESIGN IS THE COPYRIGHT OF 'DESIGN 169' AND
MAY NOT BE REPRODUCED WITHOUT WRITTEN CONSENT.
CONTRACTOR RESPONSIBLE FOR CORRECT SETTING OUT ON SITE. ANY
DISCREPANCIES TO BE NOTED TO THE DESIGNER IMMEDIATELY.

MARKED	REVISION	DATE

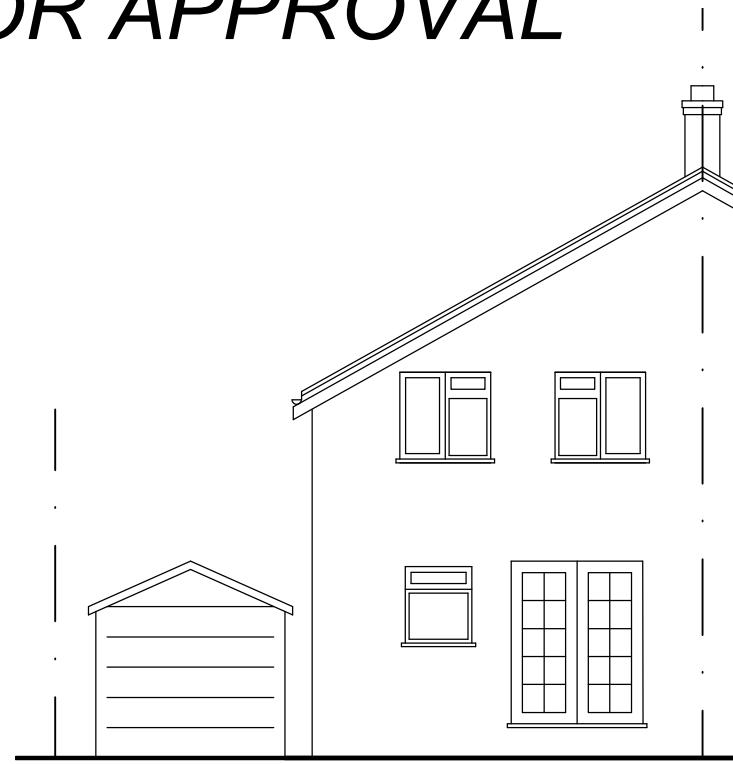


EXTG REAR ELEVATION

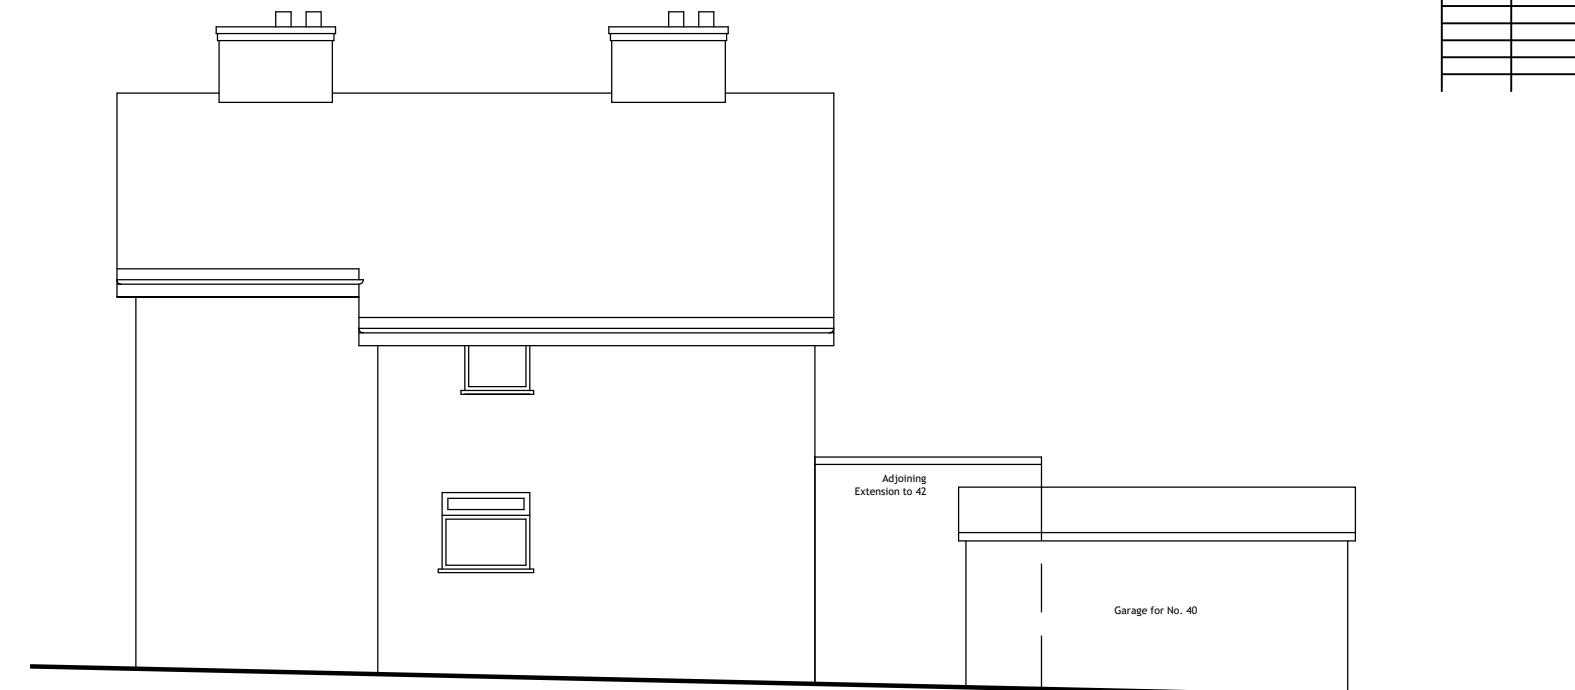


EXTG SIDE ELEVATION



EXTG REAR ELEVATION

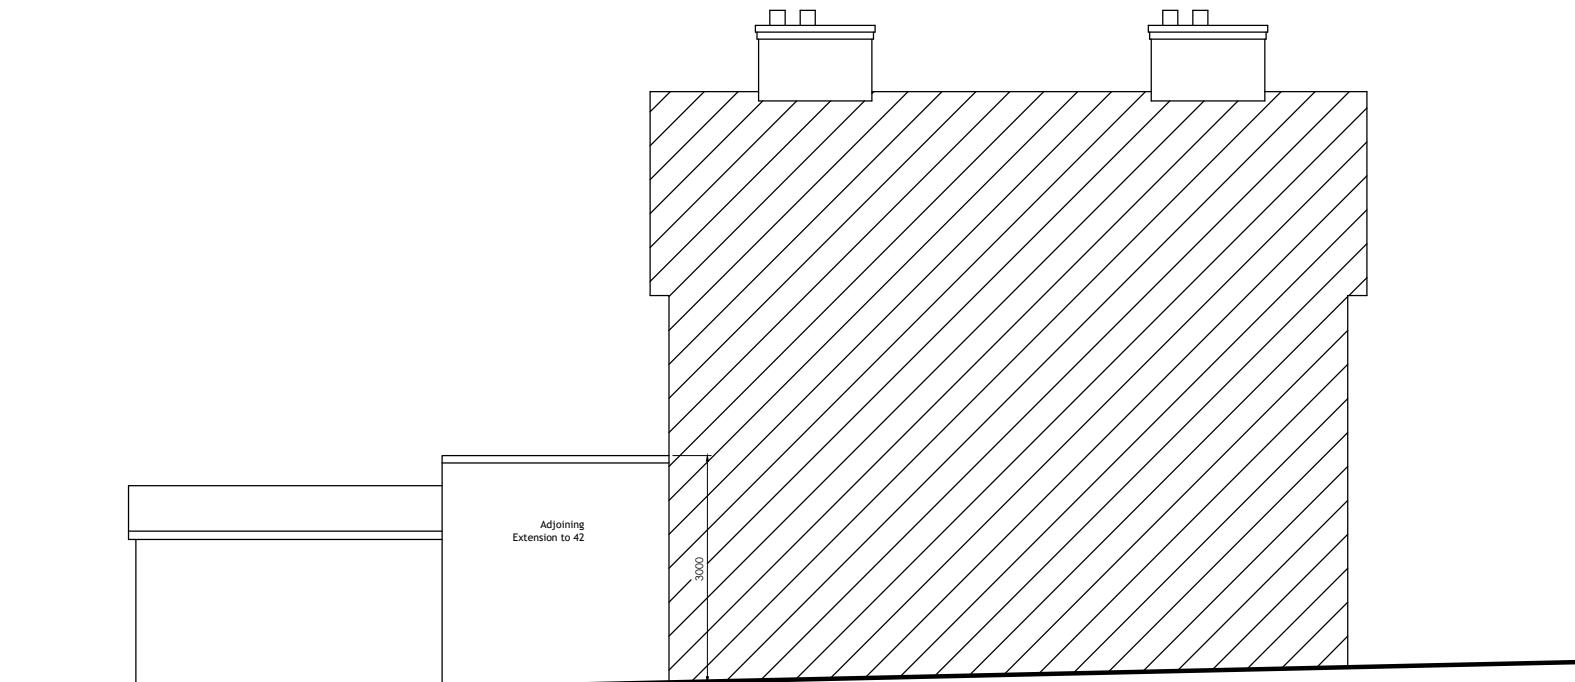

EXTG SIDE ELEVATION Party wall

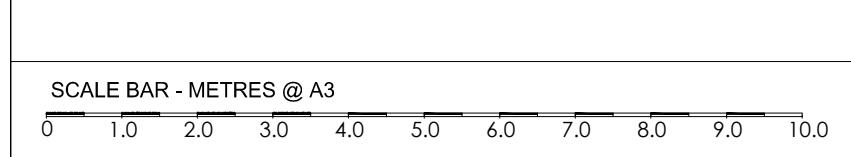

PROJECT:
40 NICHOLLS AVE
UXBRIDGE
UB8 3JL

DRAWING TITLE:
EXISTING
ELEVATIONS

CHECKED: MANOJ	DATE: SEPT 22
DRAWN: PARRY	SCALE: 1/100
DRAWING NUMBER:	
2206 / PA / 20	

DESIGN
169[®]
ARCHITECTURAL AND STRUCTURAL
DESIGN CONSULTANTS

