




# PLANNING APPLICATION P1

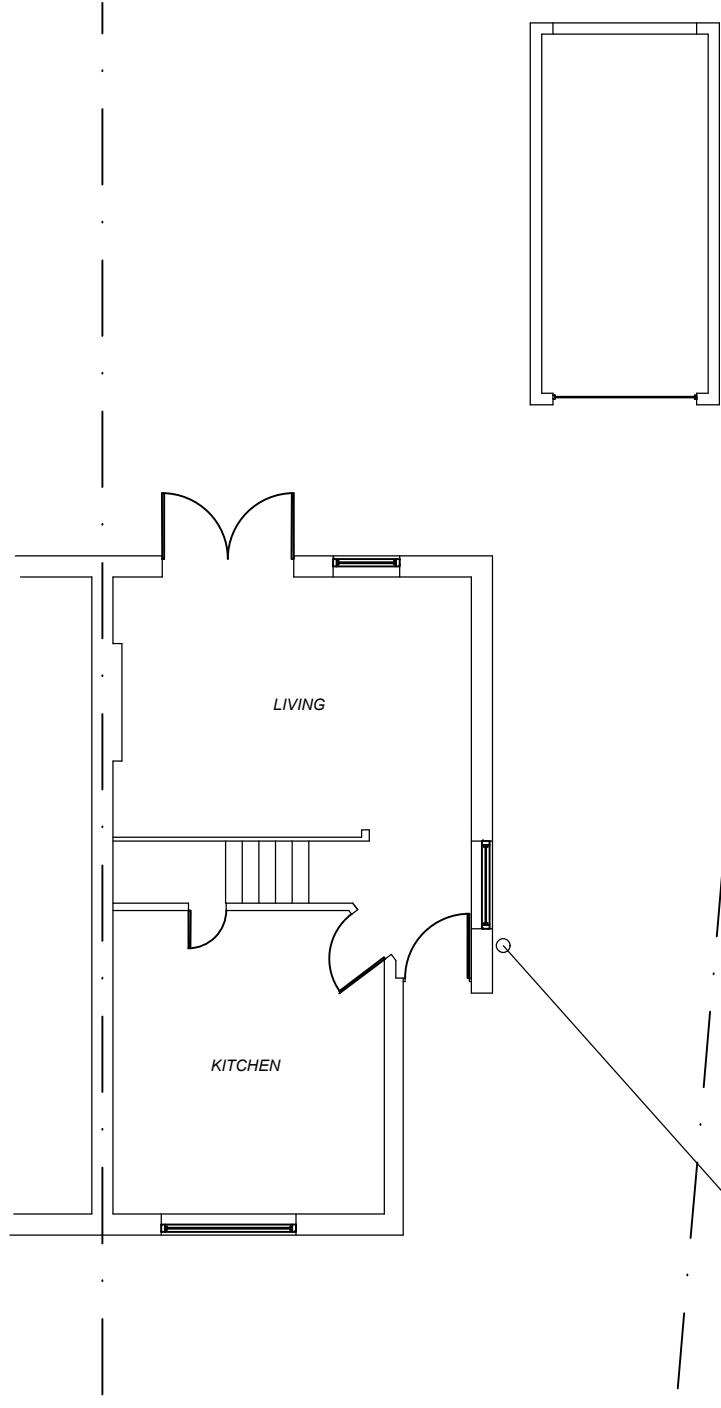


EXTG GROUND FLOOR

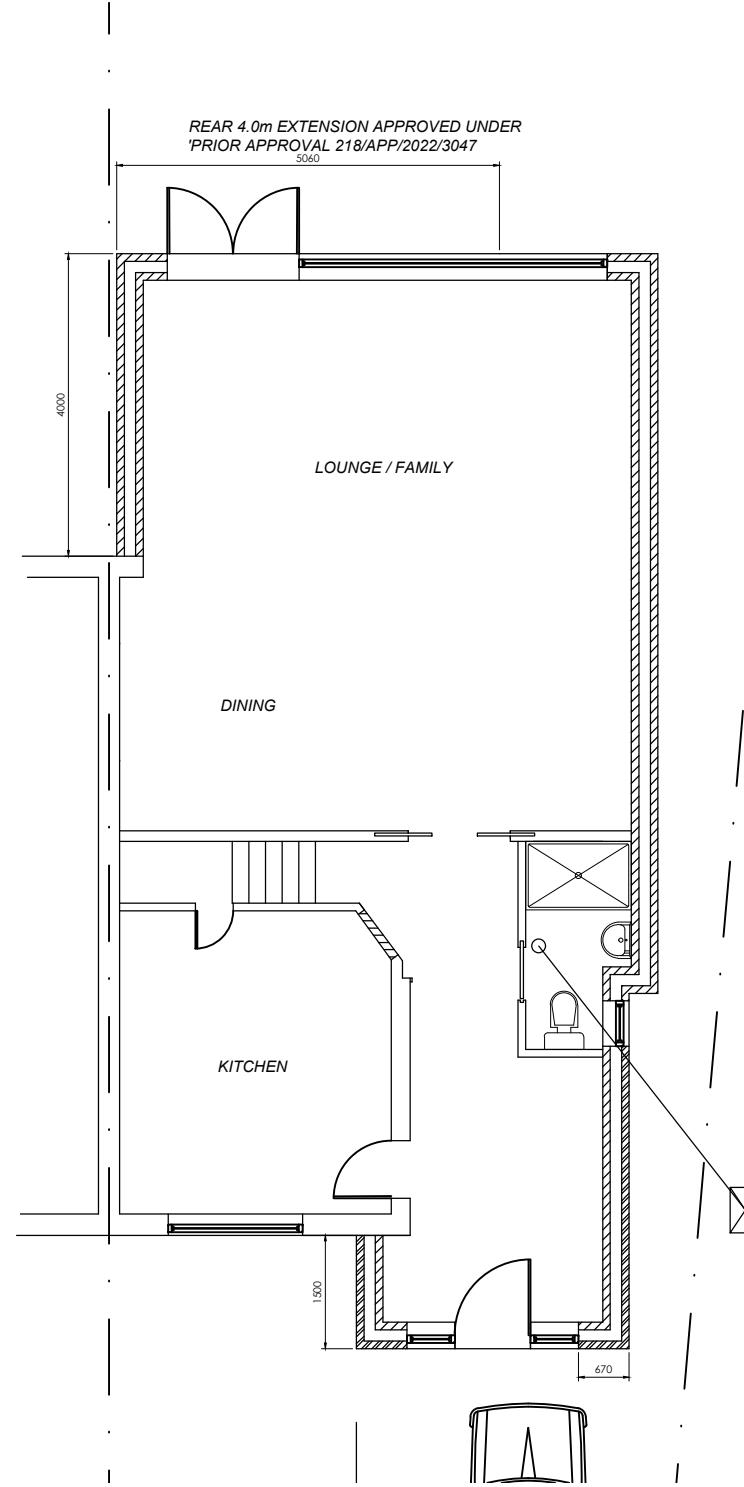

PROP GROUND FLOOR

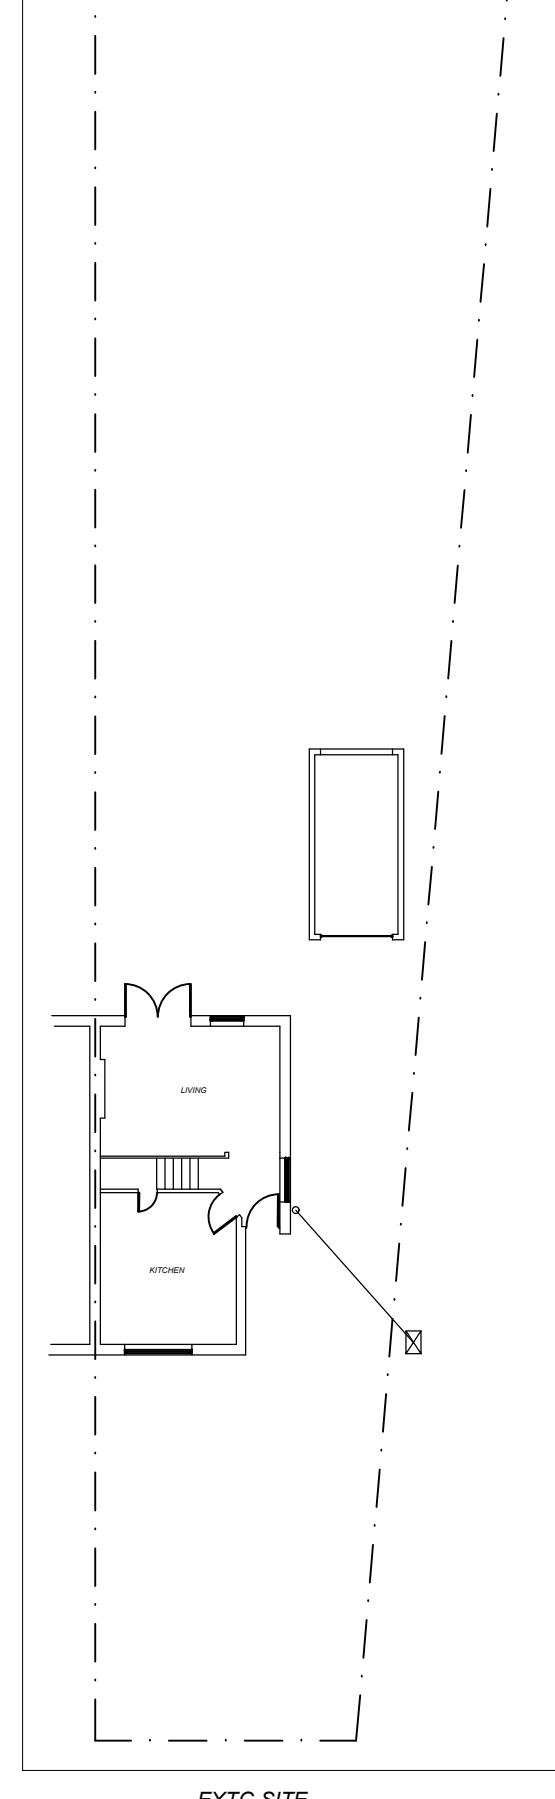

EXTG SITE

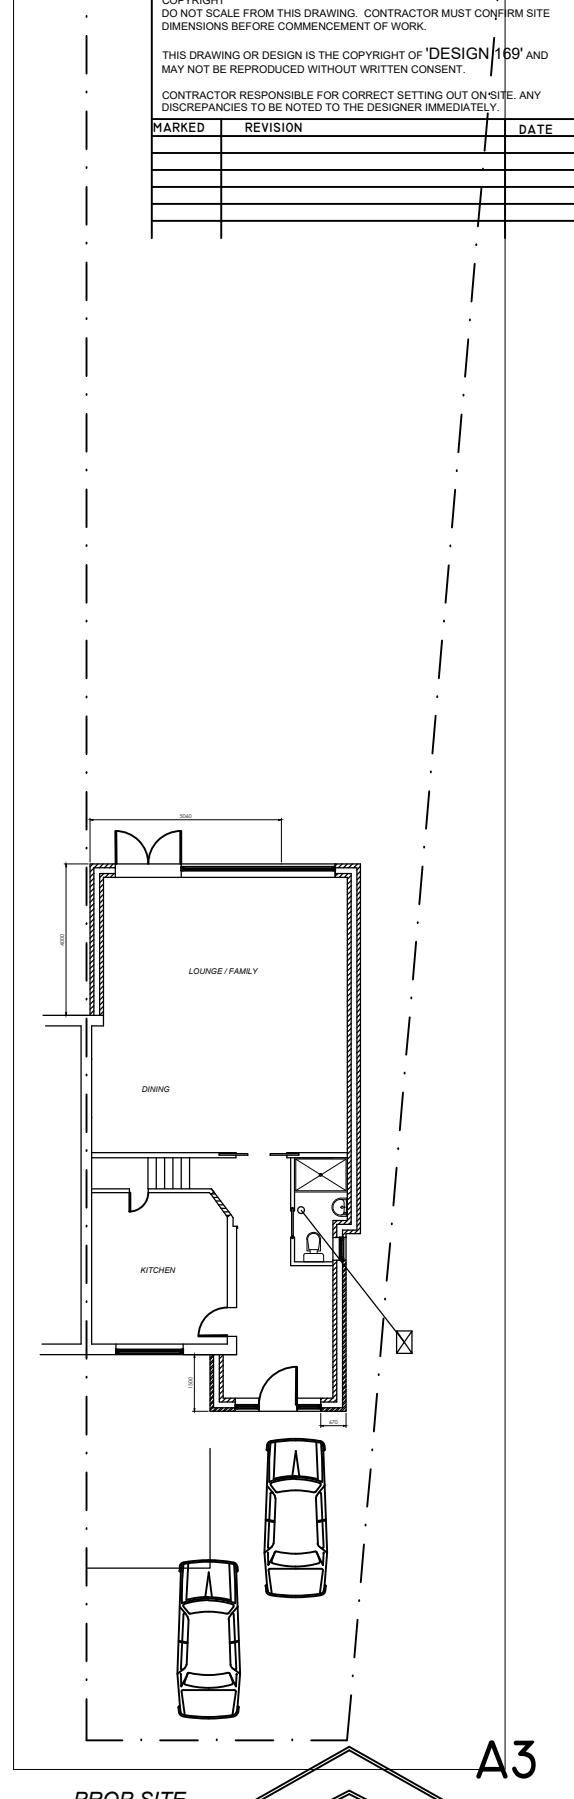

PROP SITE

A3

PROJECT:

40 NICHOLLS AVE  
UXBRIDGE  
UB8 3JL

DRAWING TITLE:

EXTG / PROP  
GROUND  
FLOOR PLANS

CHECKED: MANOJ

DATE: SEPT 22

DRAWN: PARRY

SCALE: 1/100

DRAWING NUMBER:

2206 / PI / 100

**DESIGN<sup>®</sup>**  
169  
ARCHITECTURAL AND STRUCTURAL  
DESIGN CONSULTANTS

169 TORBAY ROAD  
HARROW  
MIDDLESEX  
HA2 9QF  
TEL : 07843 828201

SCALE BAR - METRES @ A3  
0 1.0 2.0 3.0 4.0 5.0 6.0 7.0 8.0 9.0 10.0

COPYRIGHT  
DO NOT SCALE FROM THIS DRAWING. CONTRACTOR MUST CONFIRM SITE  
DIMENSIONS BEFORE COMMENCEMENT OF WORK.

THIS DRAWING OR DESIGN IS THE COPYRIGHT OF 'DESIGN 169' AND  
MAY NOT BE REPRODUCED WITHOUT WRITTEN CONSENT.

CONTRACTOR RESPONSIBLE FOR CORRECT SETTING OUT ON-SITE. ANY  
DISCREPANCIES TO BE NOTED TO THE DESIGNER IMMEDIATELY.

MARKED	REVISION	DATE