


# PLANNING APPLICATION P1

COPYRIGHT DO NOT SCALE FROM THIS DRAWING. CONTRACTOR MUST CONFIRM SITE DIMENSIONS BEFORE COMMENCEMENT OF WORK.		
THIS DRAWING OR DESIGN IS THE COPYRIGHT OF 'DESIGN 169' AND MAY NOT BE REPRODUCED WITHOUT WRITTEN CONSENT.		
CONTRACTOR RESPONSIBLE FOR CORRECT SETTING OUT ON SITE. ANY DISCREPANCIES TO BE NOTED TO THE DESIGNER IMMEDIATELY.		
MARKED	REVISION	DATE




EXTG REAR ELEVATION

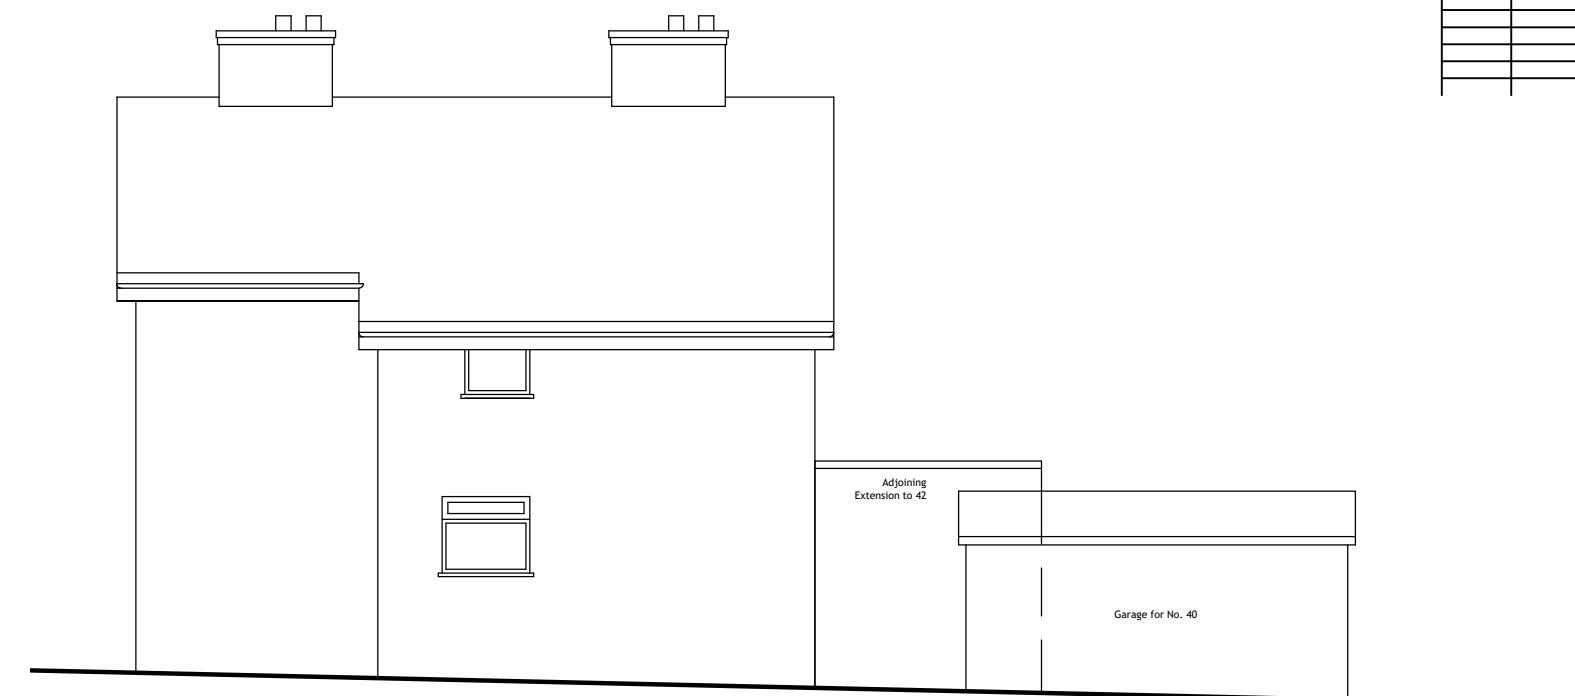


EXTG SIDE ELEVATION



EXTG REAR ELEVATION

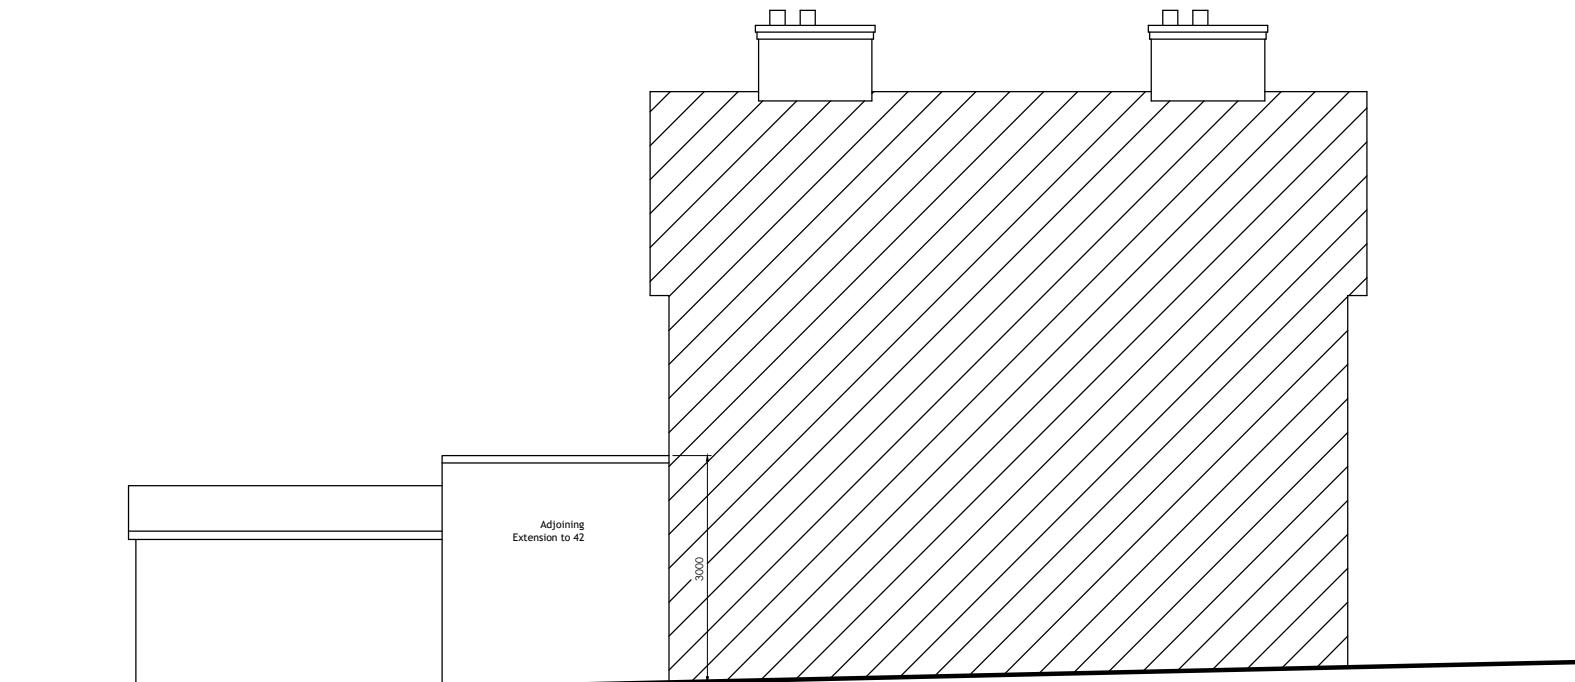

EXTG SIDE ELEVATION Party wall

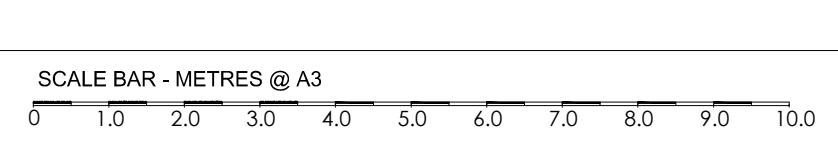

PROJECT:  
40 NICHOLLS AVE  
UXBRIDGE  
UB8 3JL

DRAWING TITLE:  
EXISTING  
ELEVATIONS

CHECKED: MANOJ DATE: SEPT 22  
DRAWN: PARRY SCALE: 1/100  
DRAWING NUMBER:  
2206 / PI / 110

**DESIGN**  
**169**<sup>®</sup>  
ARCHITECTURAL AND STRUCTURAL  
DESIGN CONSULTANTS

