


VISUAL SCALE 1:50 @ A3

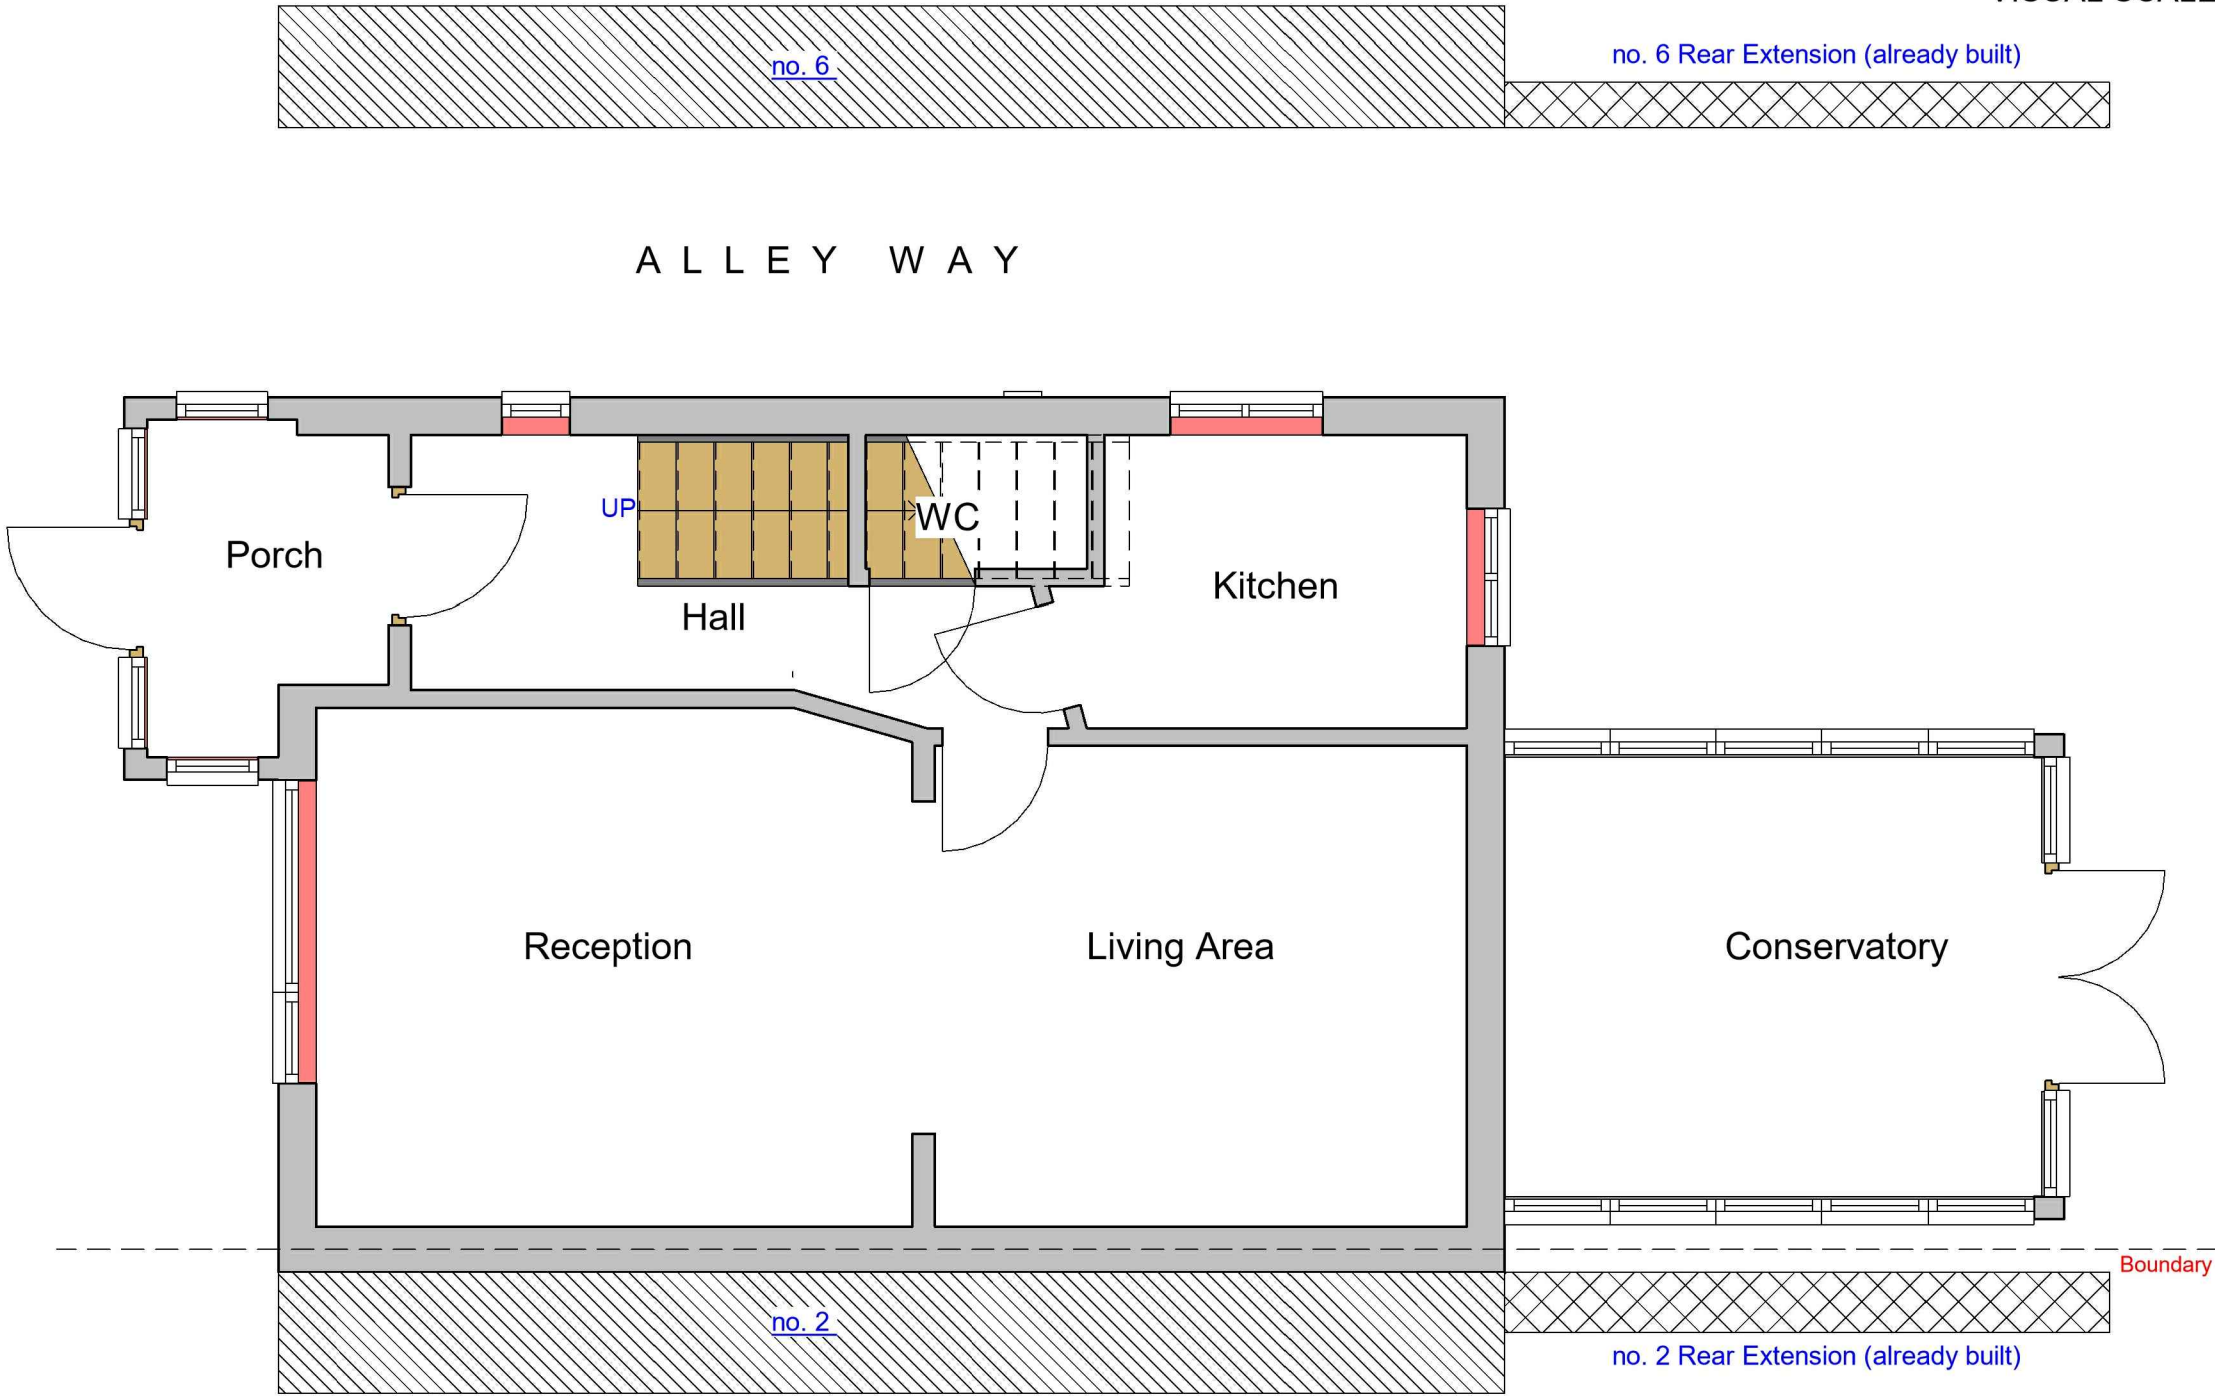

1 Existing Ground Floor
1 : 50

GENERAL NOTES:

- 1. DO NOT SCALE FROM THE DRAWINGS
- 2. ALL DIMENTIONS ARE IN MILLIMETER.
- 3. VERIFY ALL DIMENSIONS AND CONDITIONS BEFORE BUILDING OR STARTING CONSTRUCTION.
- 4. NOTIFY THE DESIGNER IMMEDIATELY OF ANY DISCREPANCY OR VARIATION.
- 5. ALL WORK TO COMPLY WITH CURRENT BUILDING REGULATIONS AND CODES OF PRACTICE.



Art @ Rooshika

NISARG@HOTMAIL.COM

+44 - 7951491310

PROJECT

4 Milton Close Hayes UB4 0DE

SHEET

Existing Ground Floor Plan

CLIENT

Mr Rajwant Singh

Date
Issue Date
Drawn by
Author
Checked by
Checker


Project number
Project Number
DRWAING NUMBER
A101

Scale (@ A3)



REV



1 Existing Rear_Elevation
1 : 100

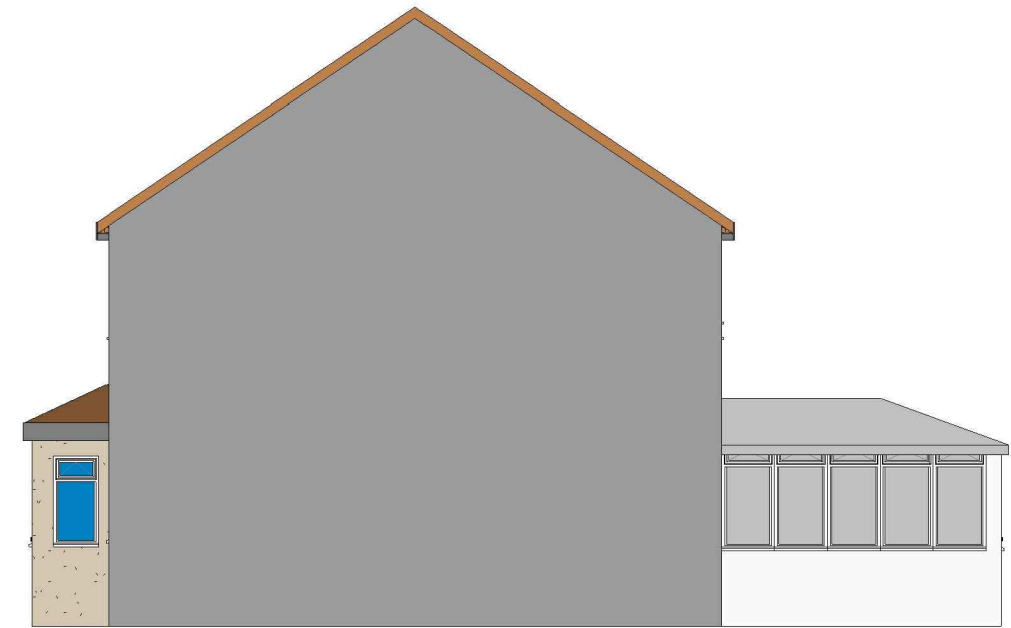

2 Existing Side 02_Elevation
1 : 100

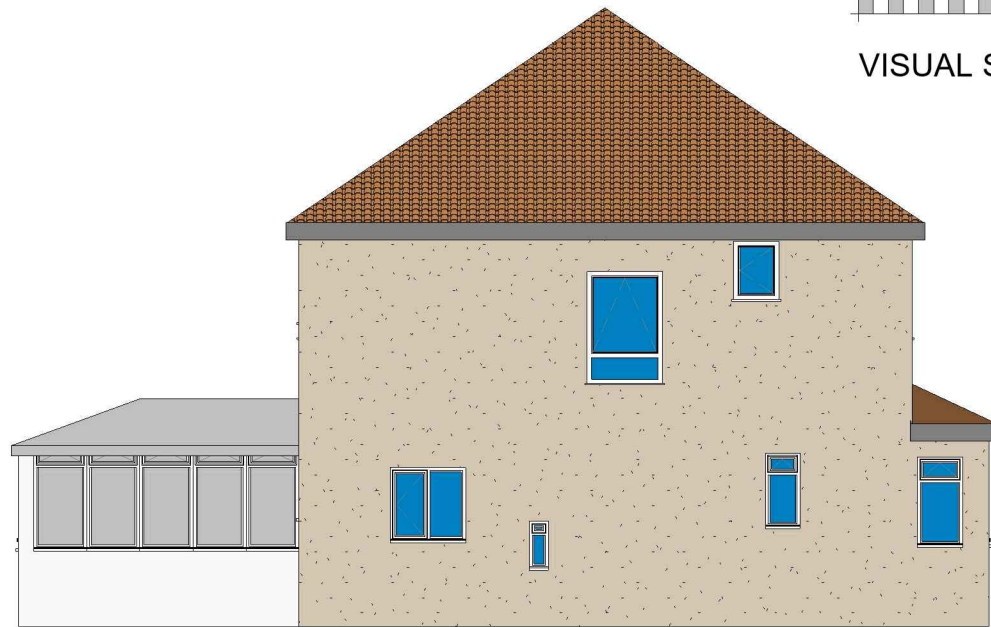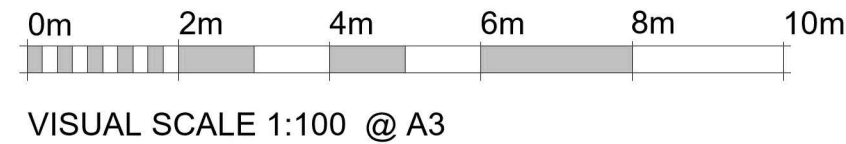

3 Existing Side 01_Elevation
1 : 100



4 Existing Front_Elevation
1 : 100

GENERAL NOTES:


- DO NOT SCALE FROM THE DRAWINGS
- ALL DIMENSIONS ARE IN MILLIMETER.
- VERIFY ALL DIMENSIONS AND CONDITIONS BEFORE BUILDING OR STARTING CONSTRUCTION.
- NOTIFY THE DESIGNER IMMEDIATELY OF ANY DISCREPANCY OR VARIATION.
- ALL WORK TO COMPLY WITH CURRENT BUILDING REGULATIONS AND CODES OF PRACTICE.




Art @ Rooshika
NISARG@HOTMAIL.COM

+44 - 7951491310

PROJECT	4 Milton Close Hayes UB4 0DE			CLIENT	Mr Rajwant Singh		
SHEET	Existing Elevations			Date	Project number	Scale (@ A3)	
				Issue Date	Project Number		
				Drawn by	DRWAING NUMBER		
				Author	A102		
				Checked by			
				Checker			

 

VISUAL SCALE 1:50 @ A3

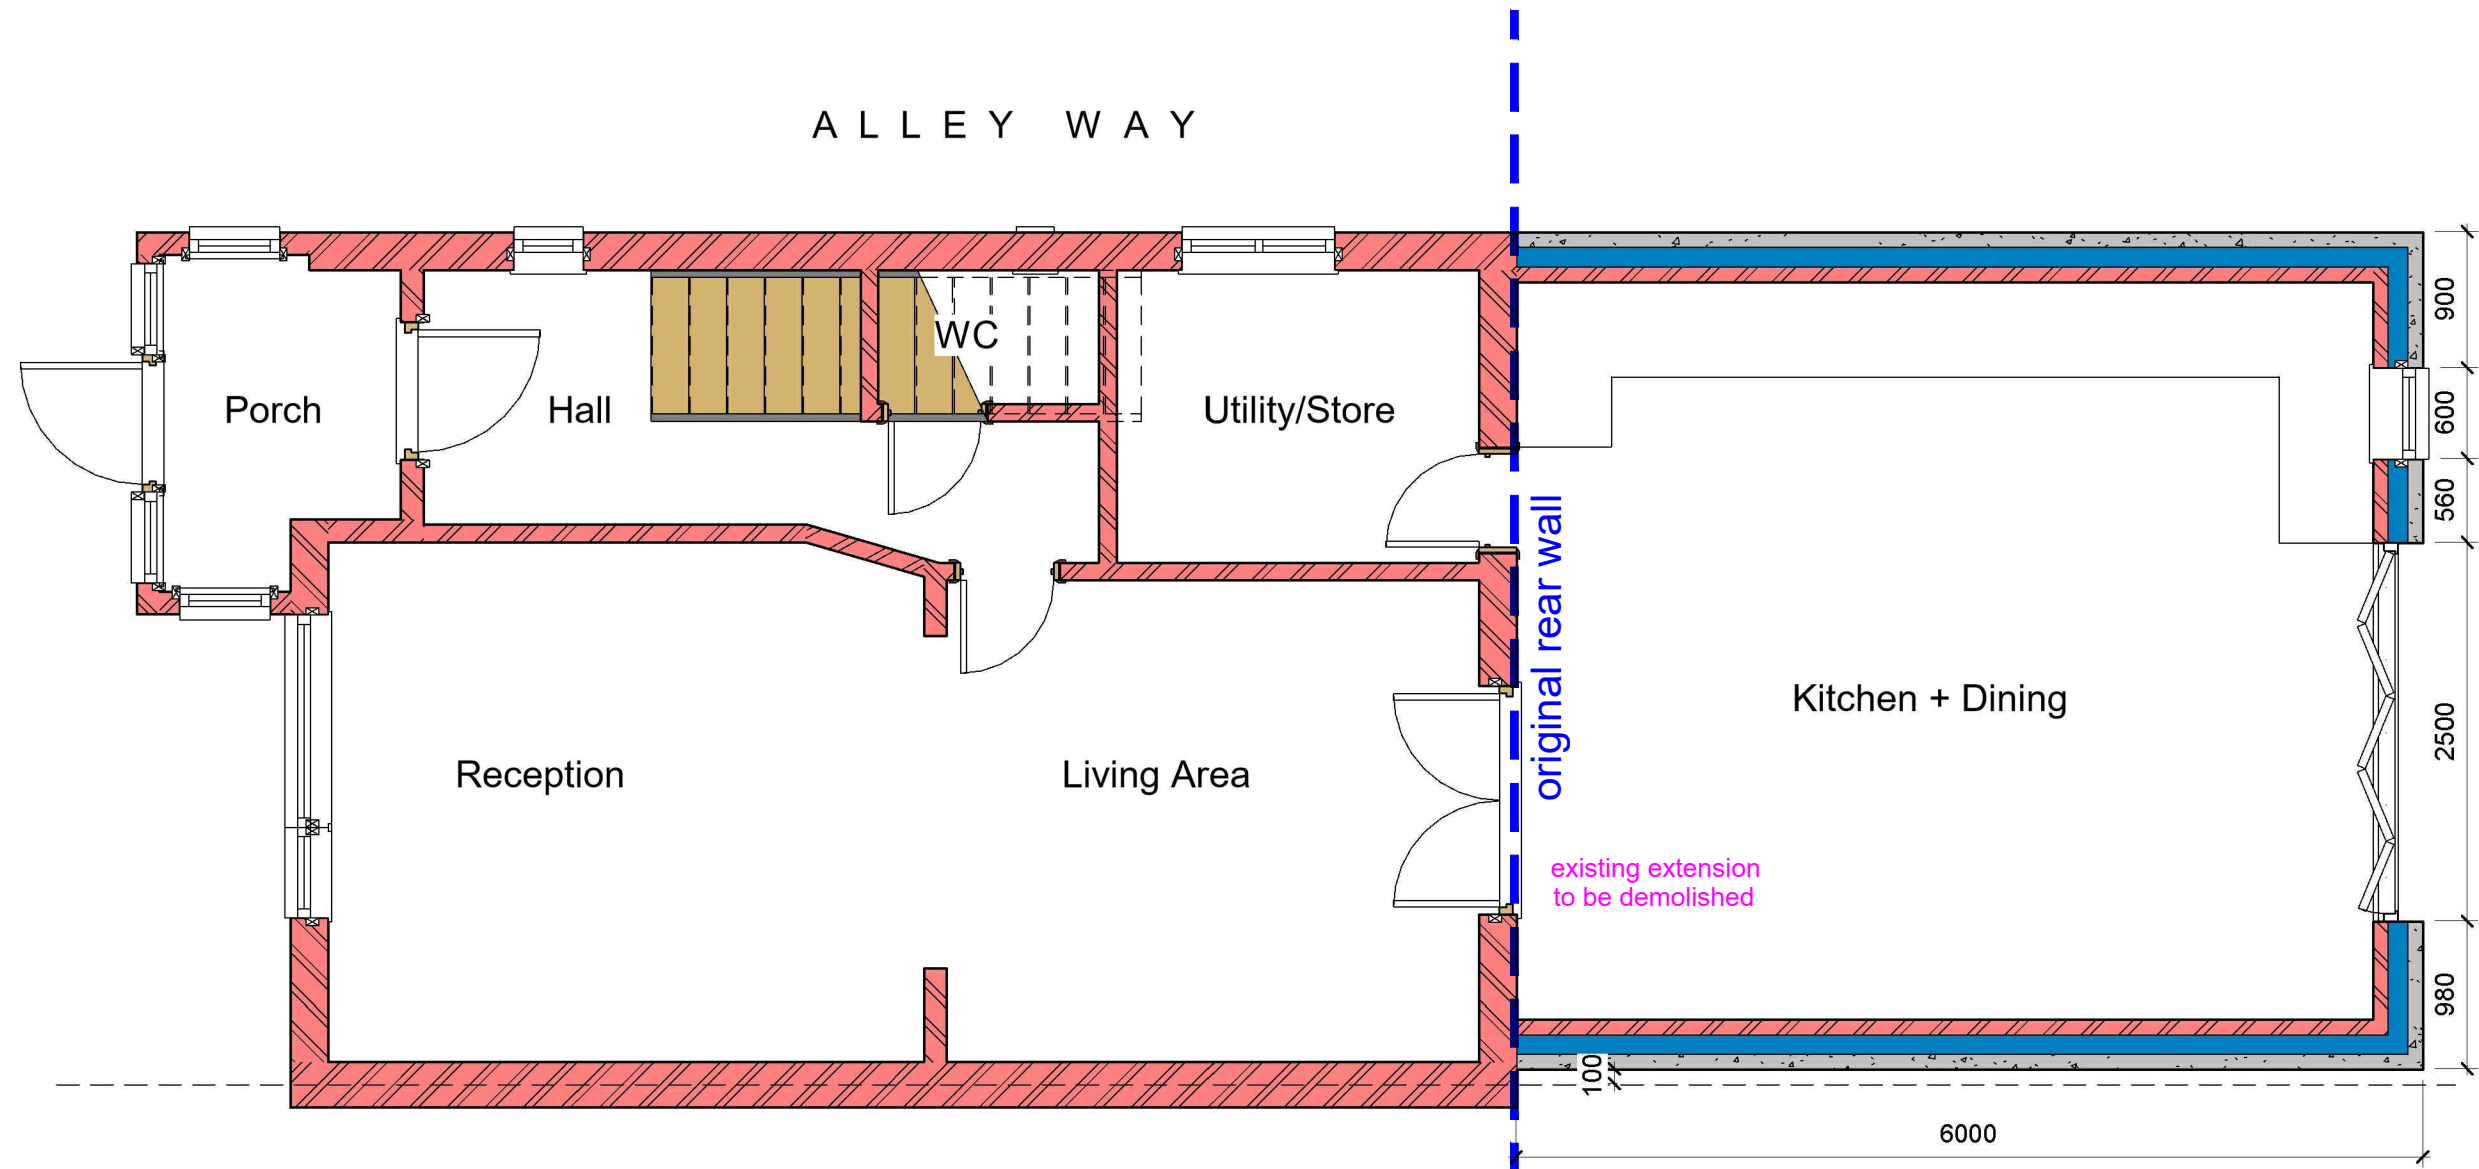

1 Proposed Ground Floor

1 : 50

GENERAL NOTES:

- DO NOT SCALE FROM THE DRAWINGS
- ALL DIMENTIONS ARE IN MILLIMETER.
- VERIFY ALL DIMENSIONS AND CONDITIONS BEFORE BUILDING OR STARTING CONSTRUCTION.
- NOTIFY THE DESIGNER IMMEDIATELY OF ANY DISCREPANCY OR VARIATION.
- ALL WORK TO COMPLY WITH CURRENT BUILDING REGULATIONS AND CODES OF PRACTICE.



Art @ Rooshika

NISARG@HOTMAIL.COM

+44 - 7951491310

PROJECT

4 Milton Close Hayes UB4 0DE

SHEET

Proposed Ground Floor Plan

CLIENT

Mr Rajwant Singh

Date

Issue Date

Drawn by

Author

Checked by

Checker

Project number

Project Number

DRWAING NUMBER


A103

Scale (@ A3)

REV





1 Proposed Rear_Elevation
1 : 100

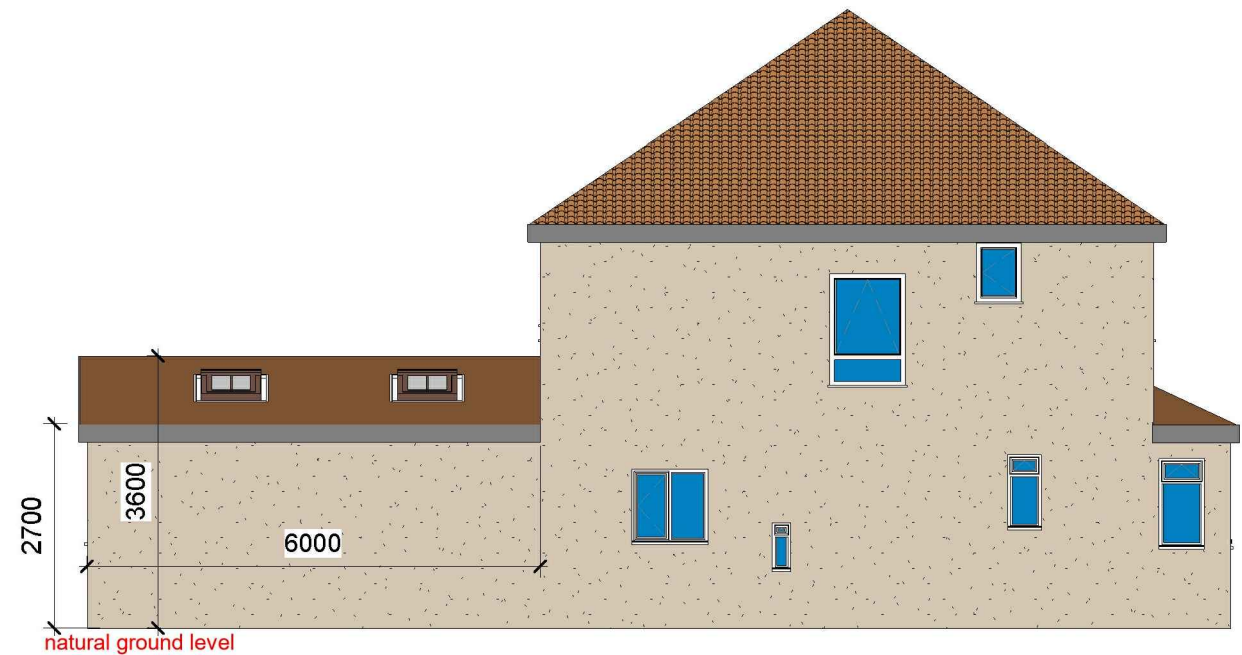

2 Proposed Side 02_Elevation
1 : 100

ALL PROPOSED MATERIALS/FINISHED TO MATCH WITH EXISTING.

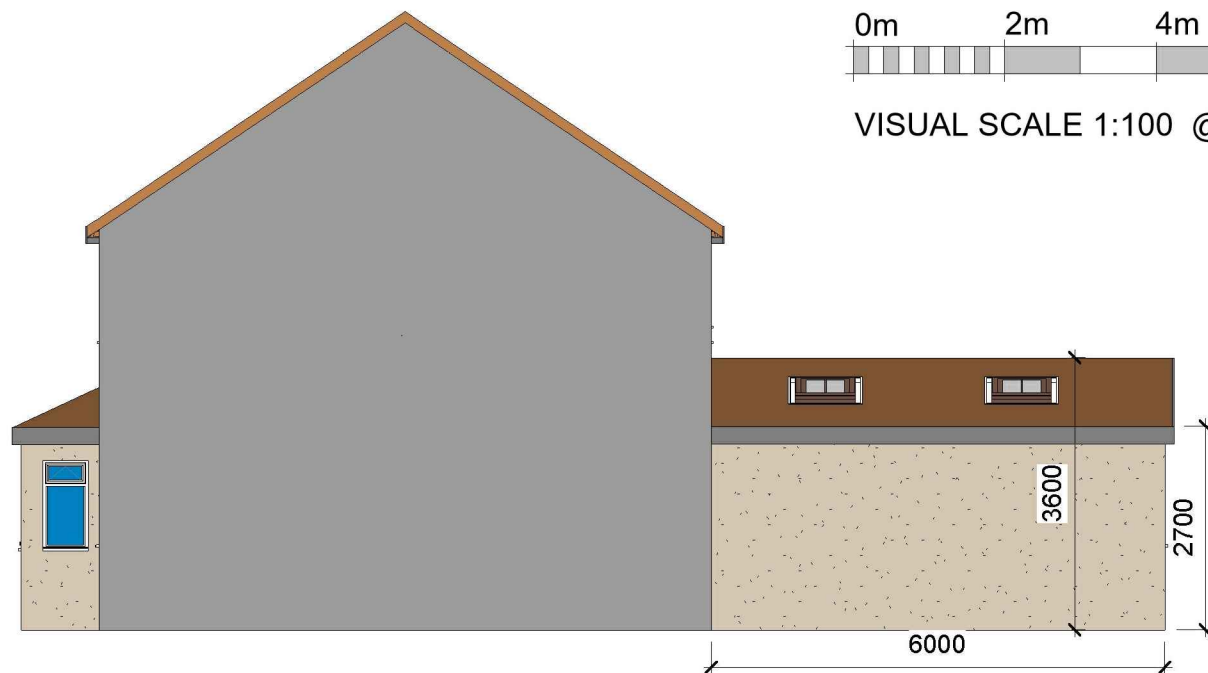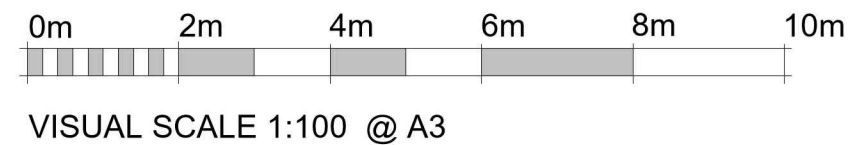

3 Proposed Side 01_Elevation
1 : 100



4 Proposed Front_Elevation
1 : 100

GENERAL NOTES:

- DO NOT SCALE FROM THE DRAWINGS
- ALL DIMENSIONS ARE IN MILLIMETER.
- VERIFY ALL DIMENSIONS AND CONDITIONS BEFORE BUILDING OR STARTING CONSTRUCTION.
- NOTIFY THE DESIGNER IMMEDIATELY OF ANY DISCREPANCY OR VARIATION.
- ALL WORK TO COMPLY WITH CURRENT BUILDING REGULATIONS AND CODES OF PRACTICE.



Art @ Rooshika

NISARG@HOTMAIL.COM

+44 - 7951491310

PROJECT
4 Milton Close Hayes UB4 0DE


SHEET
Proposed Elevations

CLIENT
Mr Rajwant Singh


Date	Project number	Scale (@ A3)
Issue Date	Project Number	
Drawn by	DRWAING NUMBER	REV
Author	A104	
Checked by		
Checker		




VISUAL SCALE 1:50 @ A3

 

VISUAL SCALE 1:100 @ A3

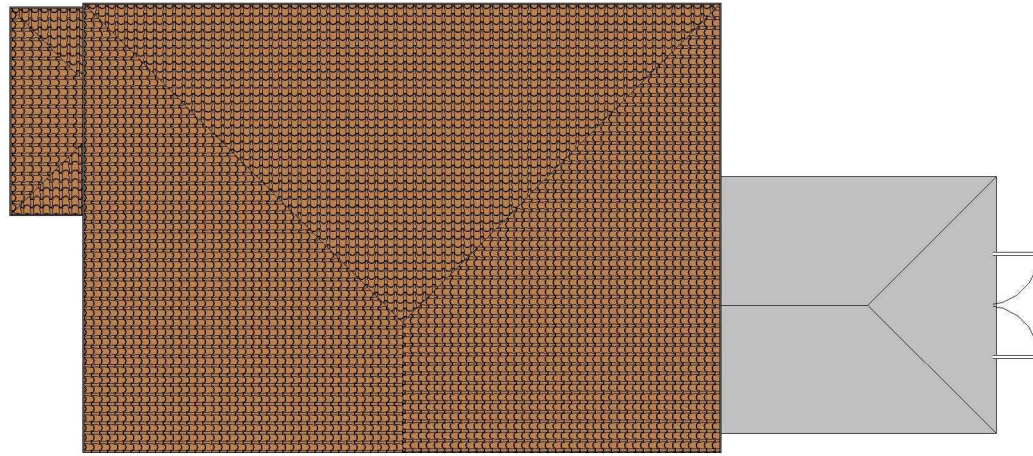

1 Existing Roof
1 : 100

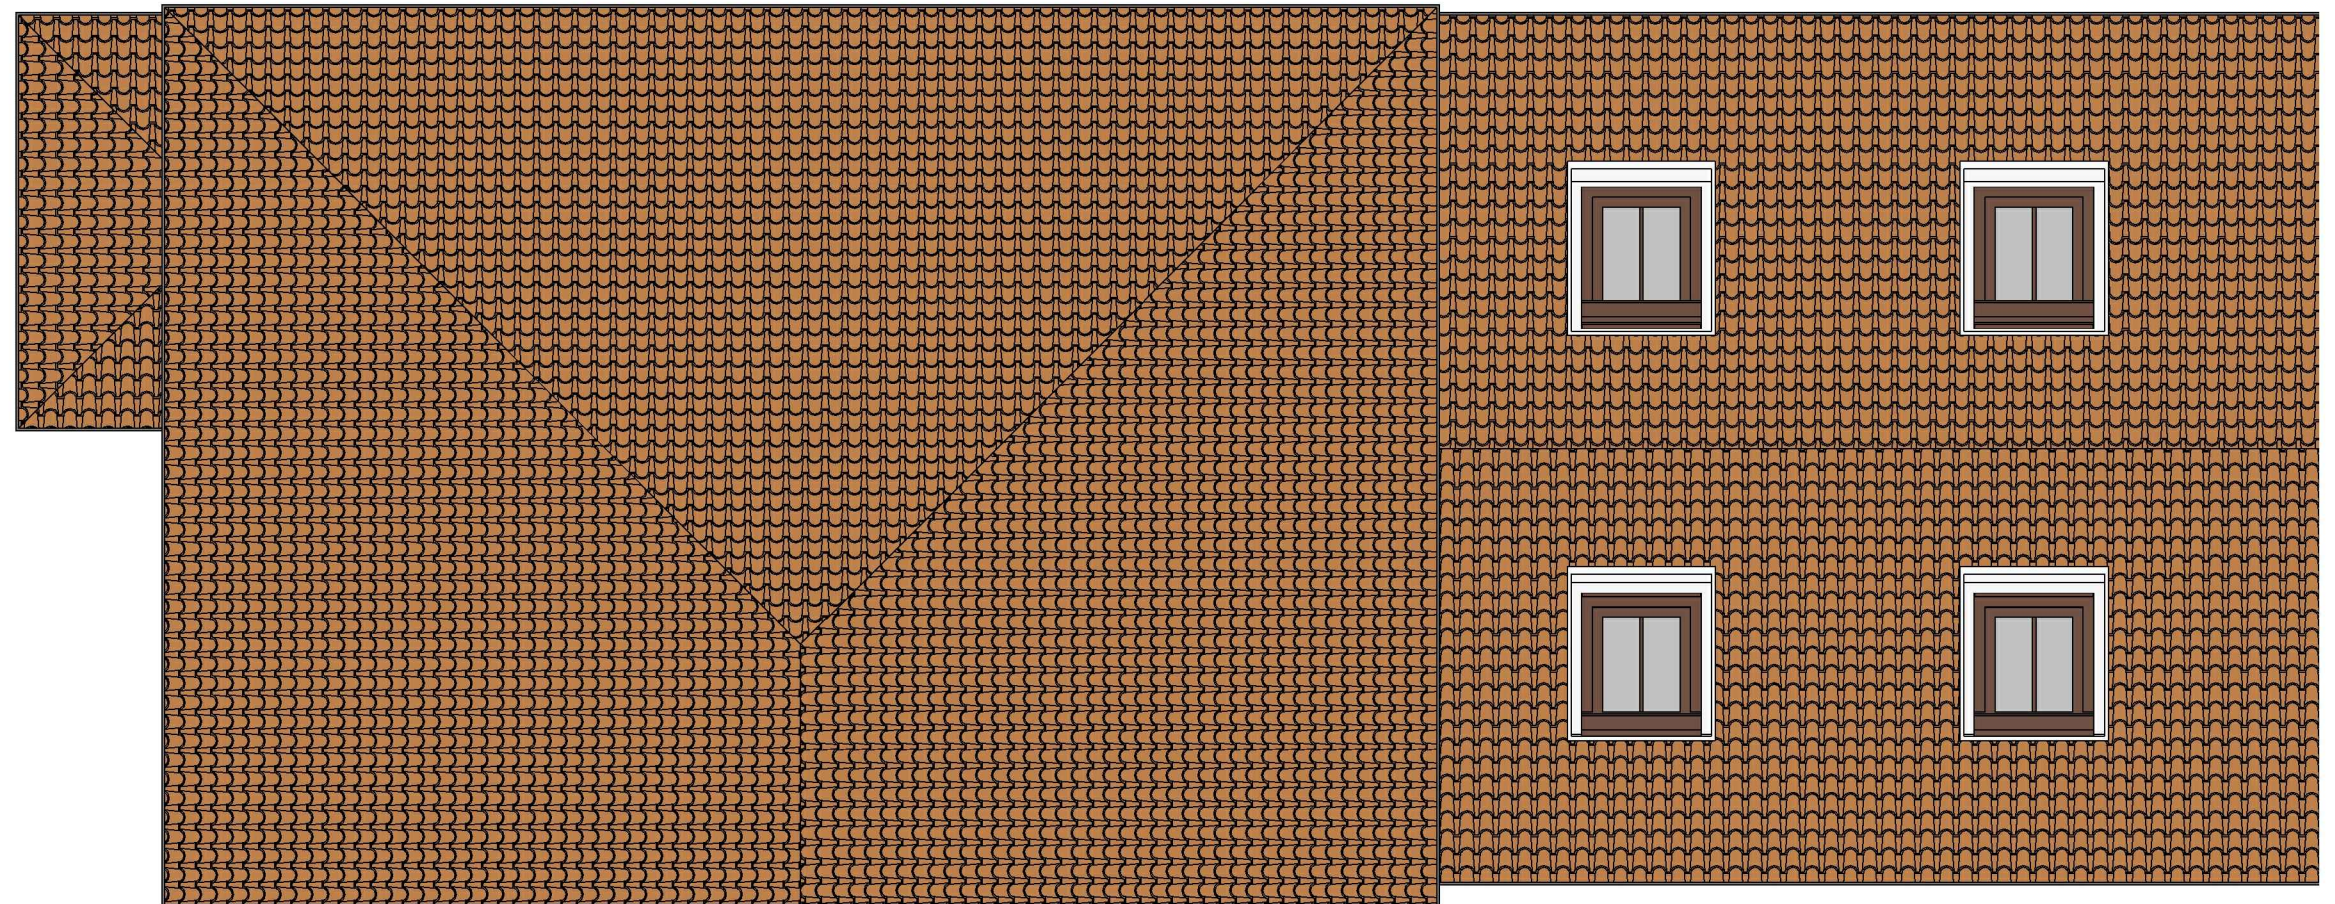

2 Proposed Roof
1 : 50

GENERAL NOTES:

1. DO NOT SCALE FROM THE DRAWINGS
2. ALL DIMENSIONS ARE IN MILLIMETER.
3. VERIFY ALL DIMENSIONS AND CONDITIONS BEFORE BUILDING OR STARTING CONSTRUCTION.
4. NOTIFY THE DESIGNER IMMEDIATELY OF ANY DISCREPANCY OR VARIATION.
5. ALL WORK TO COMPLY WITH CURRENT BUILDING REGULATIONS AND CODES OF PRACTICE.



Art @ Rooshika

NISARG@HOTMAIL.COM

+44 - 7951491310

PROJECT

4 Milton Close Hayes UB4 0DE

SHEET

Existing & Proposed Roof Plan

CLIENT

Mr Rajwant Singh

Date

Issue Date

Drawn by

Author

Checked by

Checker

Project number


Project Number

DRWAING NUMBER


A105

Scale (@ A3)

REV

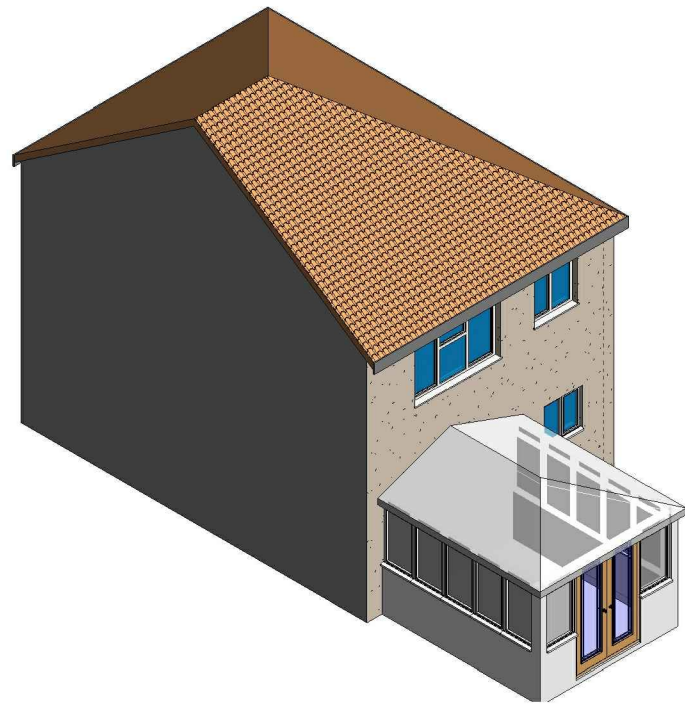


3 3D View 02 Existing

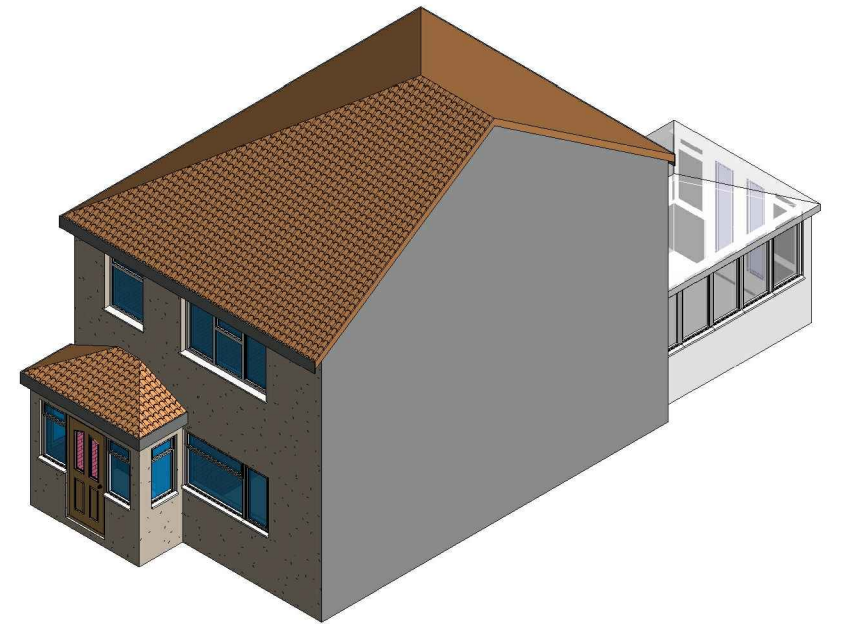

1 3D View 01 Existing



4 3D View 02 Proposed

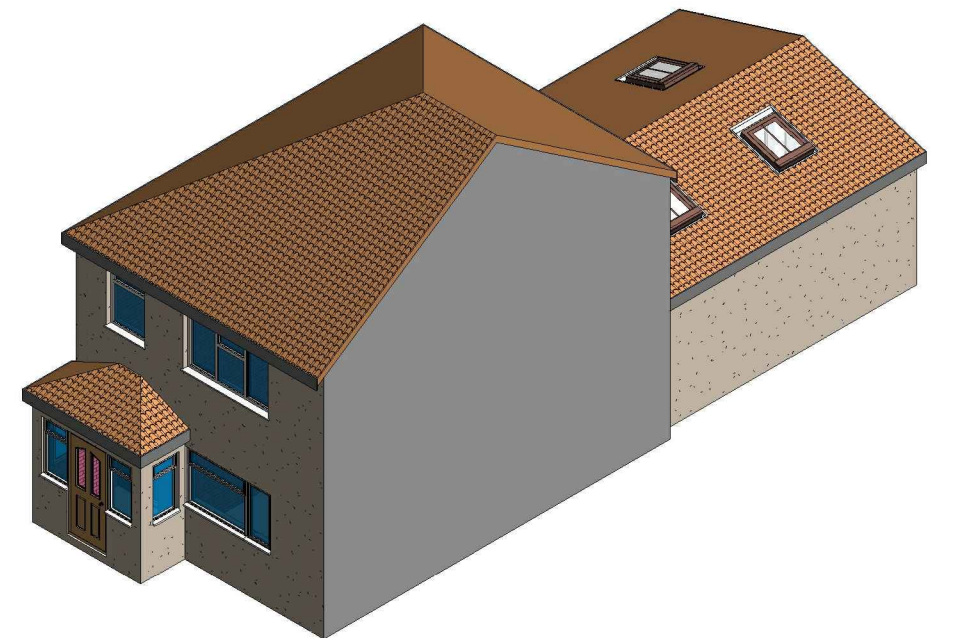

2 3D View 01 Proposed

GENERAL NOTES:

1. DO NOT SCALE FROM THE DRAWINGS
2. ALL DIMENSIONS ARE IN MILLIMETER.
3. VERIFY ALL DIMENSIONS AND CONDITIONS BEFORE BUILDING OR STARTING CONSTRUCTION.
4. NOTIFY THE DESIGNER IMMEDIATELY OF ANY DISCREPANCY OR VARIATION.
5. ALL WORK TO COMPLY WITH CURRENT BUILDING REGULATIONS AND CODES OF PRACTICE.



NISARG@HOTMAIL.COM

+44 - 7951491310

PROJECT		CLIENT			
4 Milton Close Hayes UB4 0DE		Mr Rajwant Singh			
SHEET	3D View	Date	Project number	Scale (@ A3)	
		Issue Date	Project Number		
		Drawn by	DRWAING NUMBER		REV
		Author	A106		
		Checked by			
		Checker			