





EXISTING FRONT (NORTH WEST) ELEVATION



EXISTING SIDE (NORTH EAST) ELEVATION

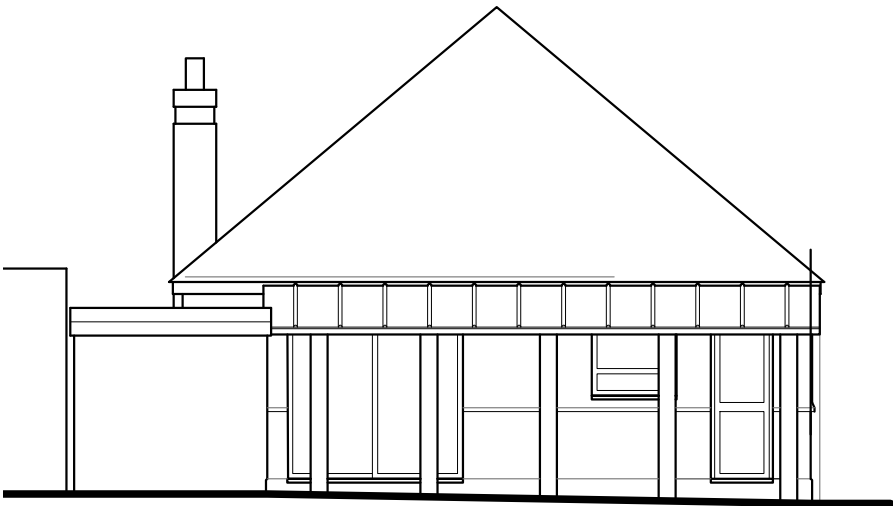


EXISTING REAR (SOUTH EAST) ELEVATION

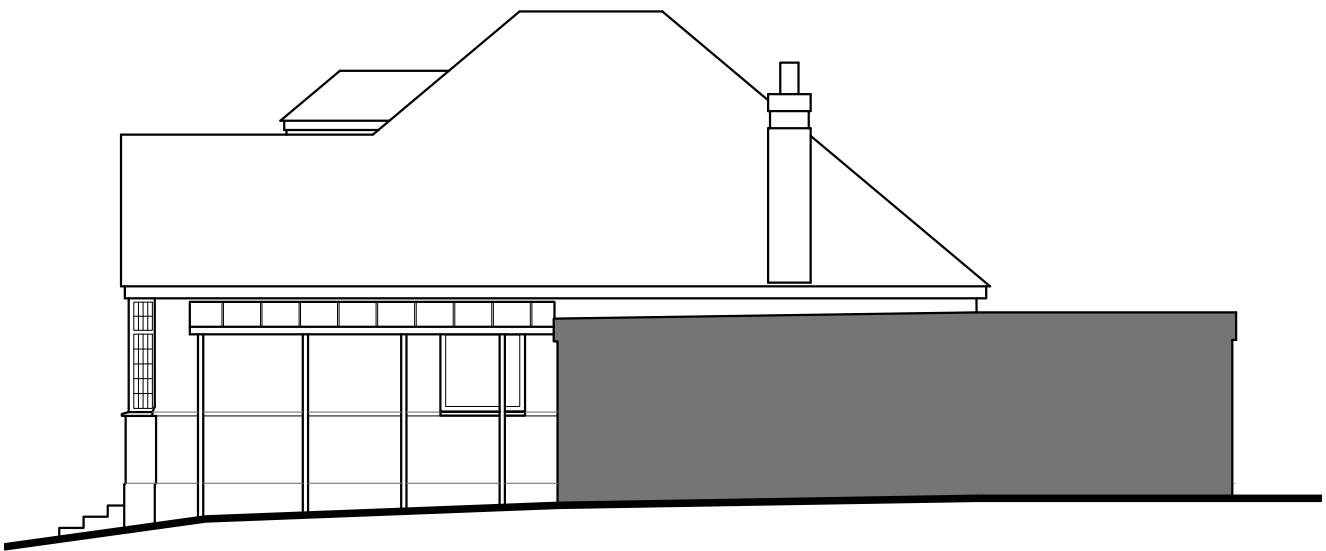


EXISTING SIDE (SOUTH WEST) ELEVATION



EXISTING GROUND FLOOR PLAN

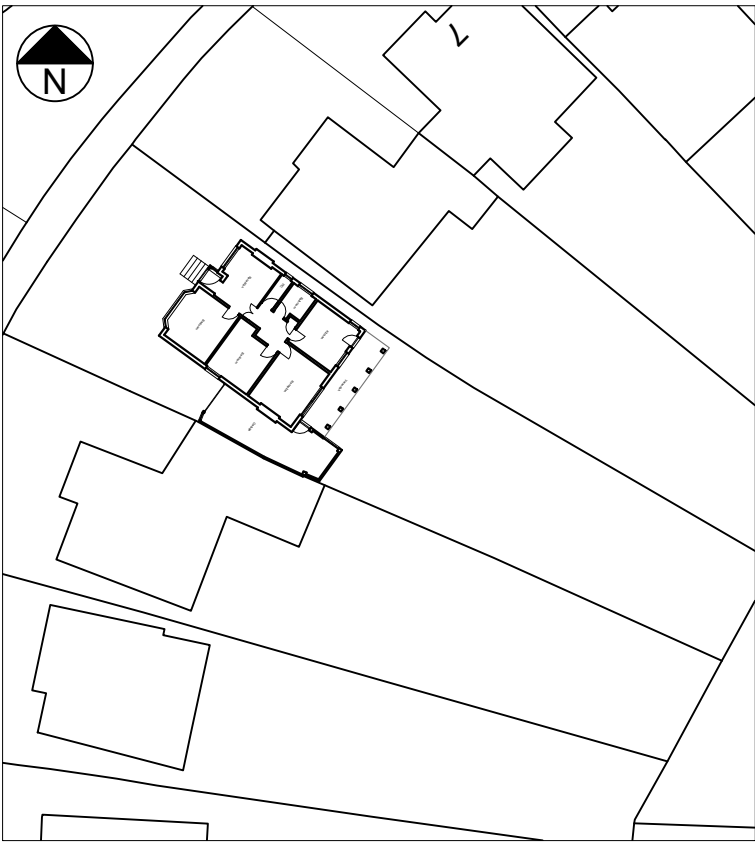

BLOCK PLAN (1:500)

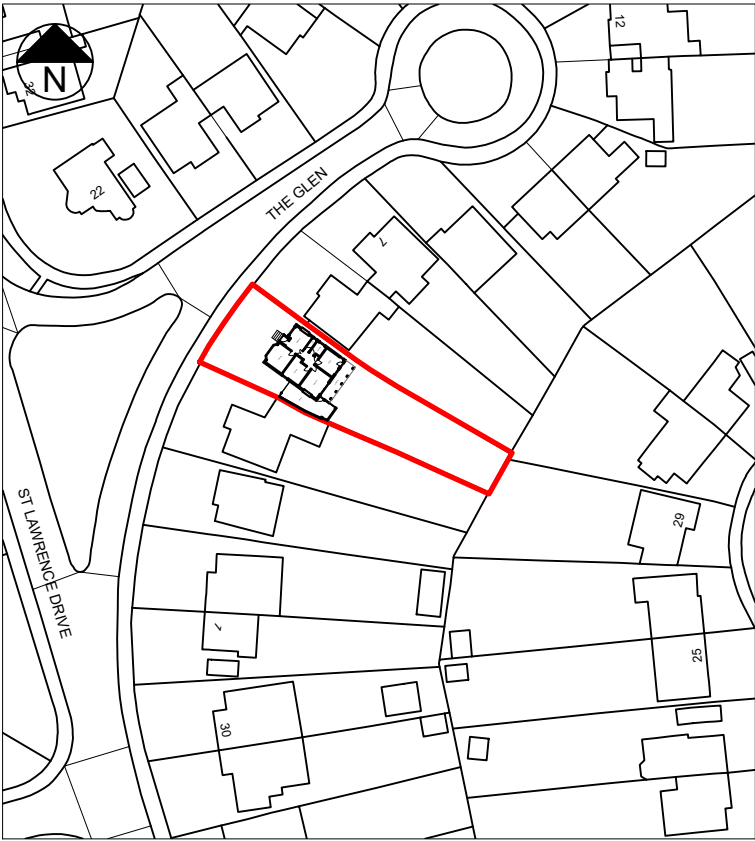

LOCATION PLAN (1:1250)

T R Harris Design & Surveying Services
559 Rayners lane, Pinner, Middlesex HA5 5HP
www.trharrisdesign.co.uk Tel: 020 8868 5048

PROJECT


5 The Glen
Eastcote
Pinner
HA5 2RX

TITLE

Existing Plans & Elevations



SCALE BAR 1:50

 

SCALE BAR 1:100


SCALE	1:50 & 1:100 @ A2	DRAWING NO.
DATE	May 2025	25/5TG/01




PROPOSED FRONT (NORTH WEST) ELEVATION




PROPOSED SIDE (NORTH EAST) ELEVATION

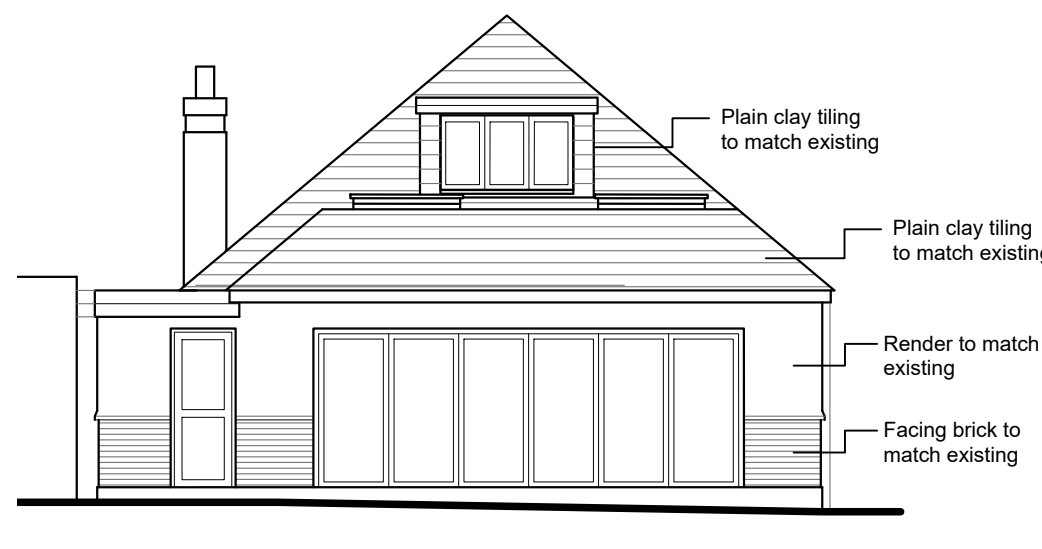


PROPOSED REAR (SOUTH EAST) ELEVATION

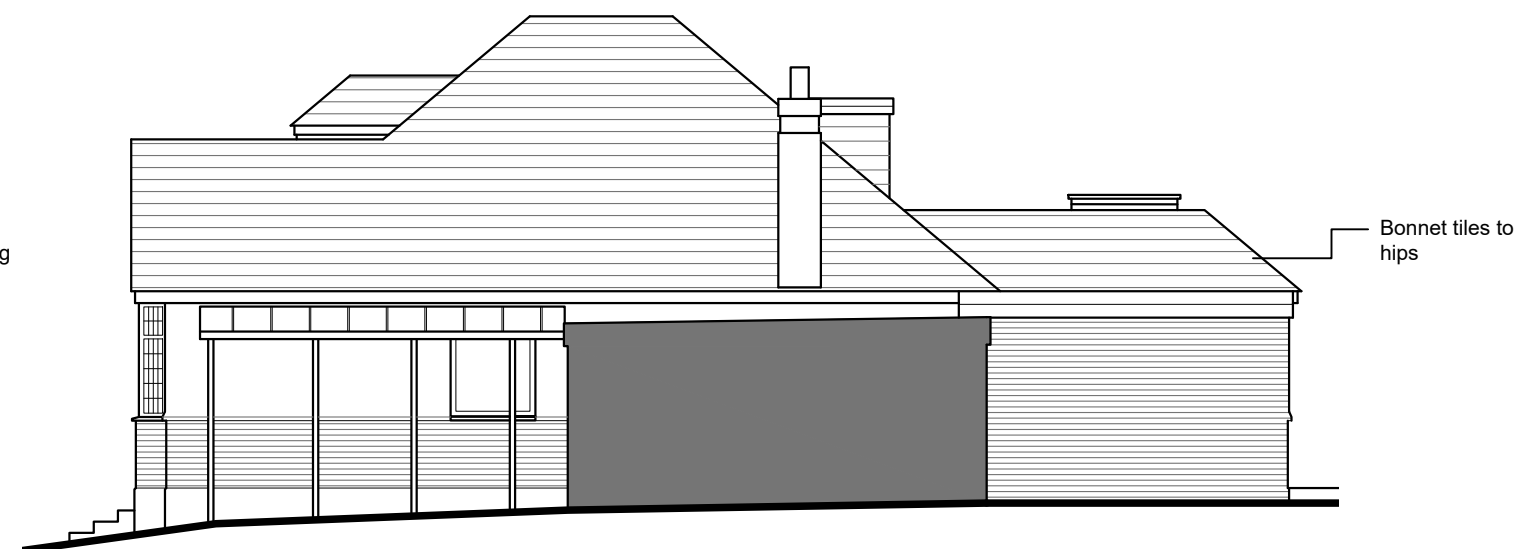


PROPOSED SIDE (SOUTH WEST) ELEVATION

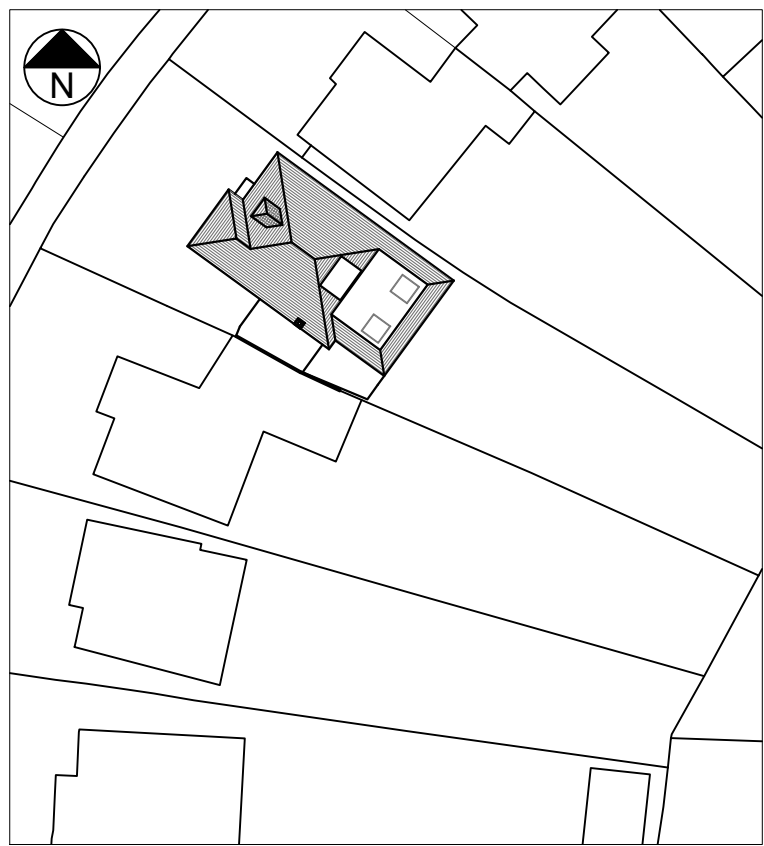


BLOCK PLAN (1:500)

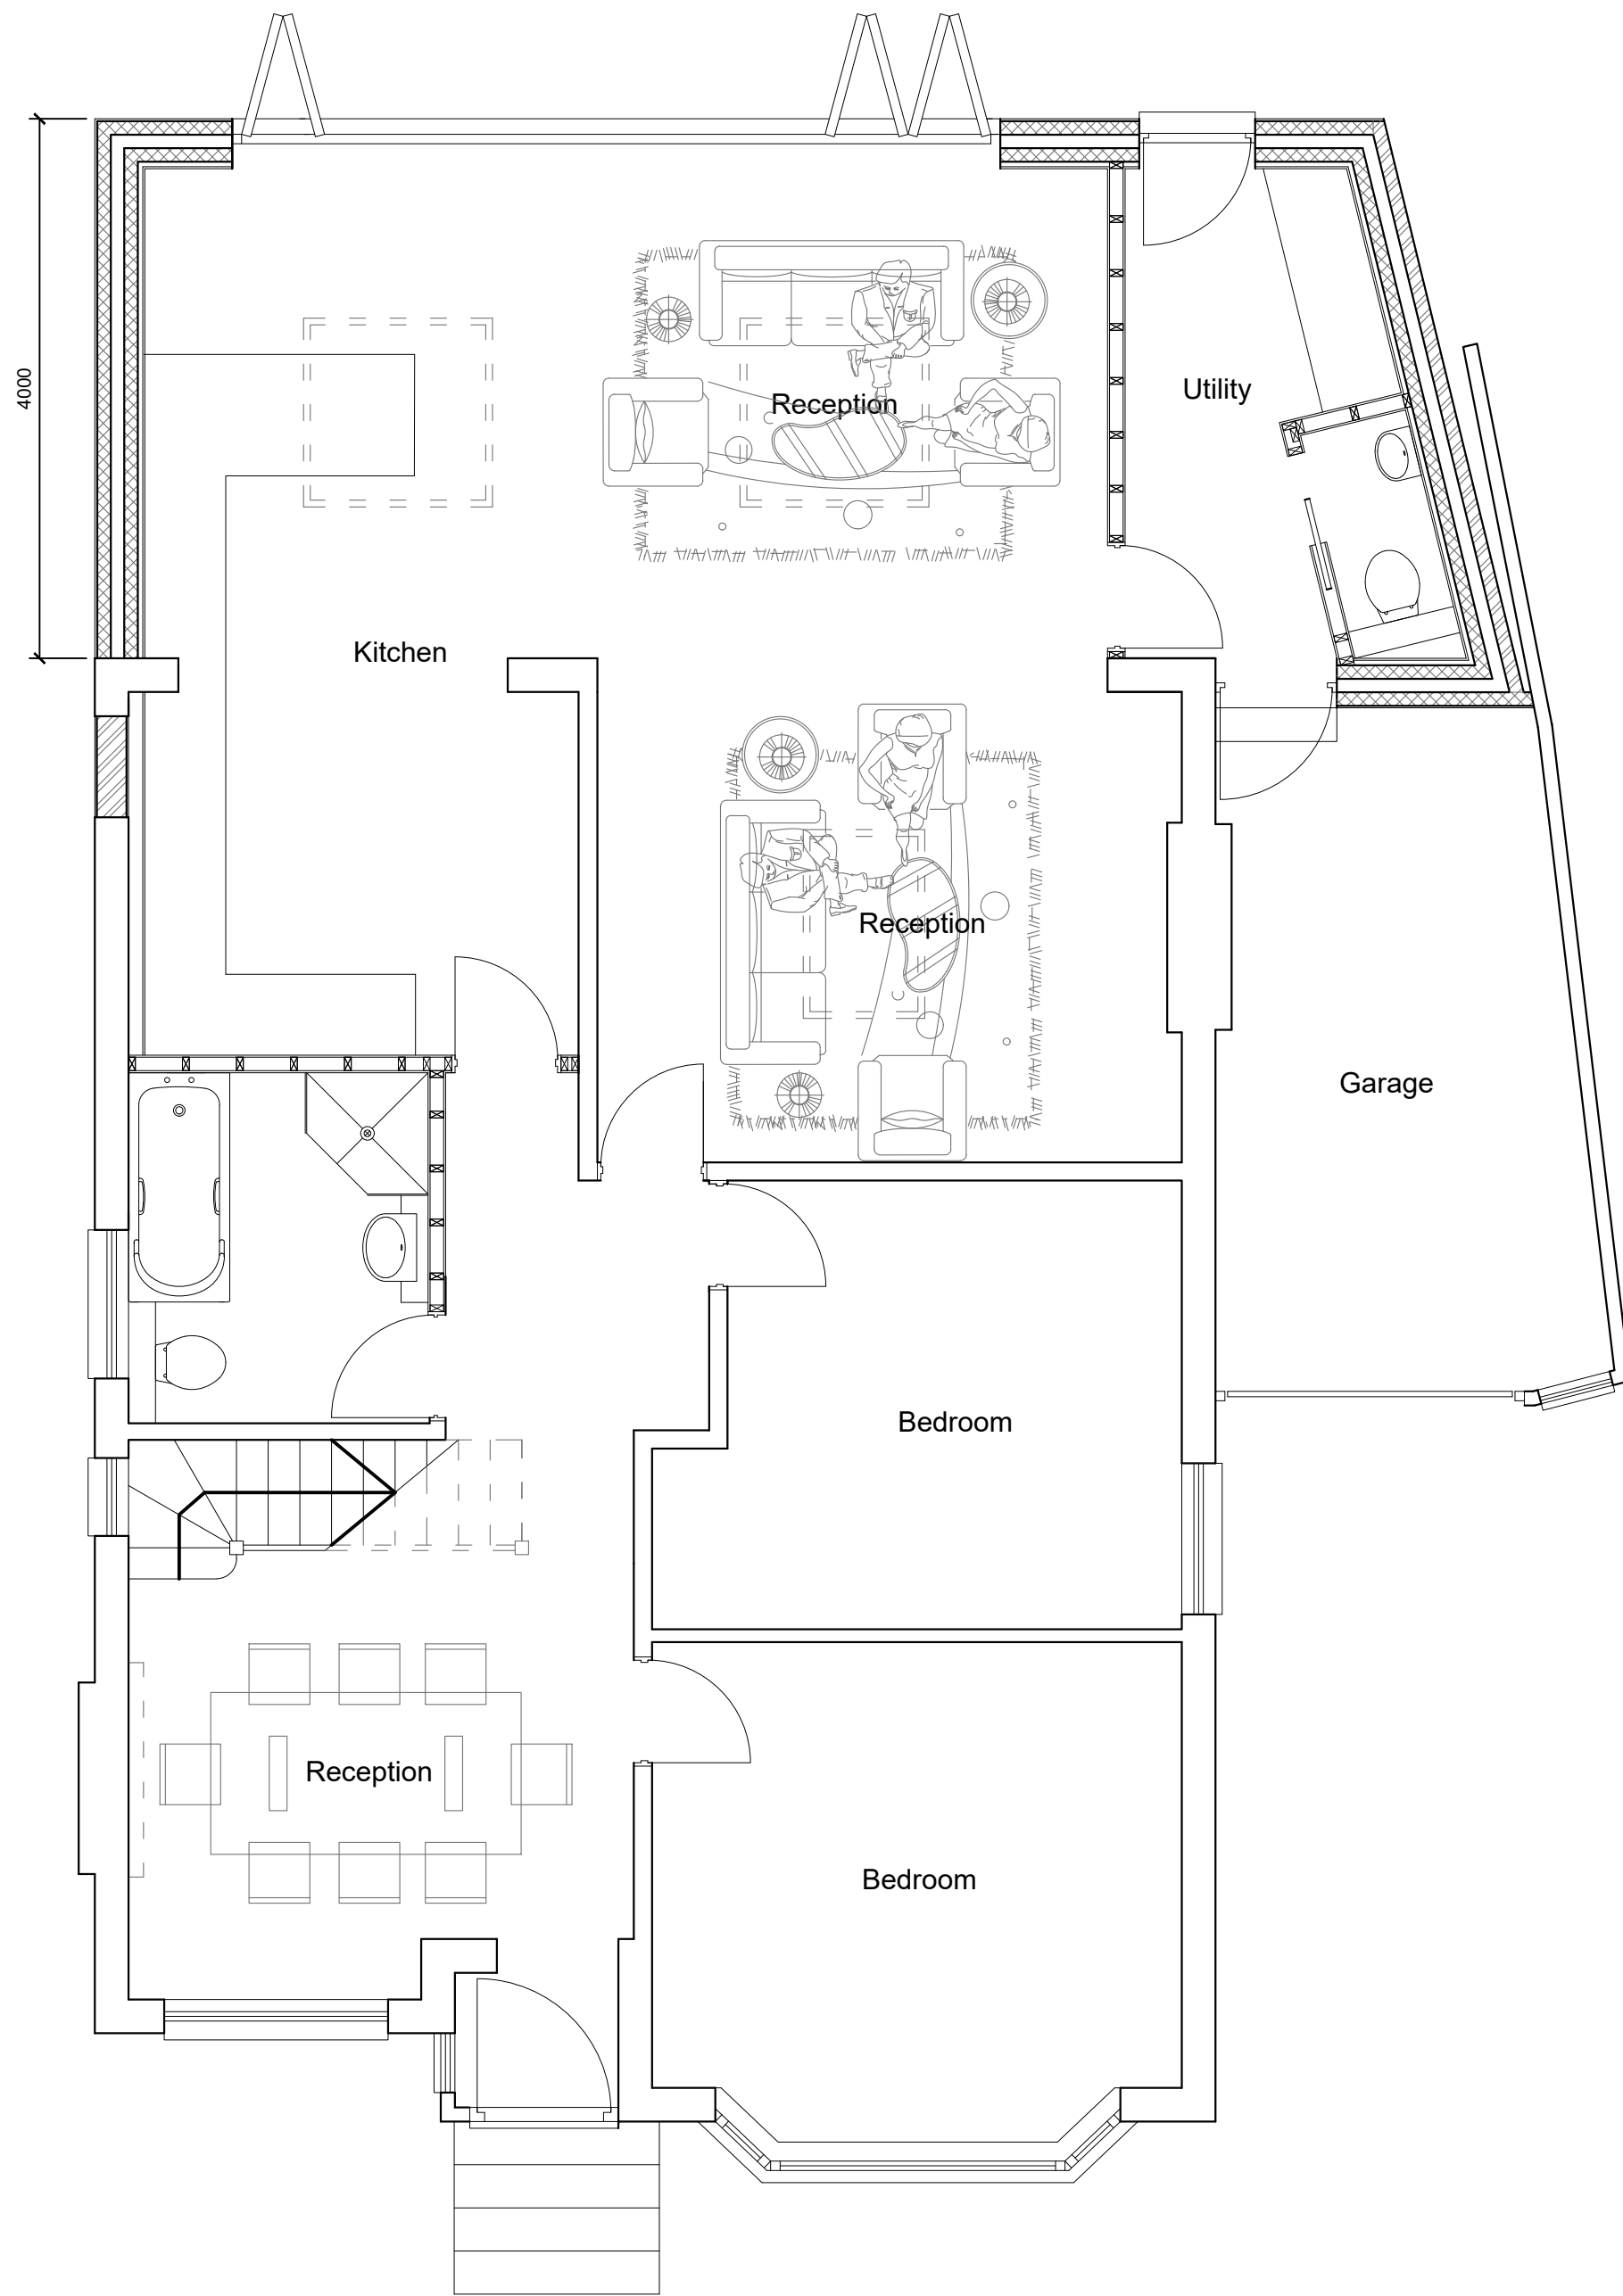

PROPOSED GROUND FLOOR PLAN

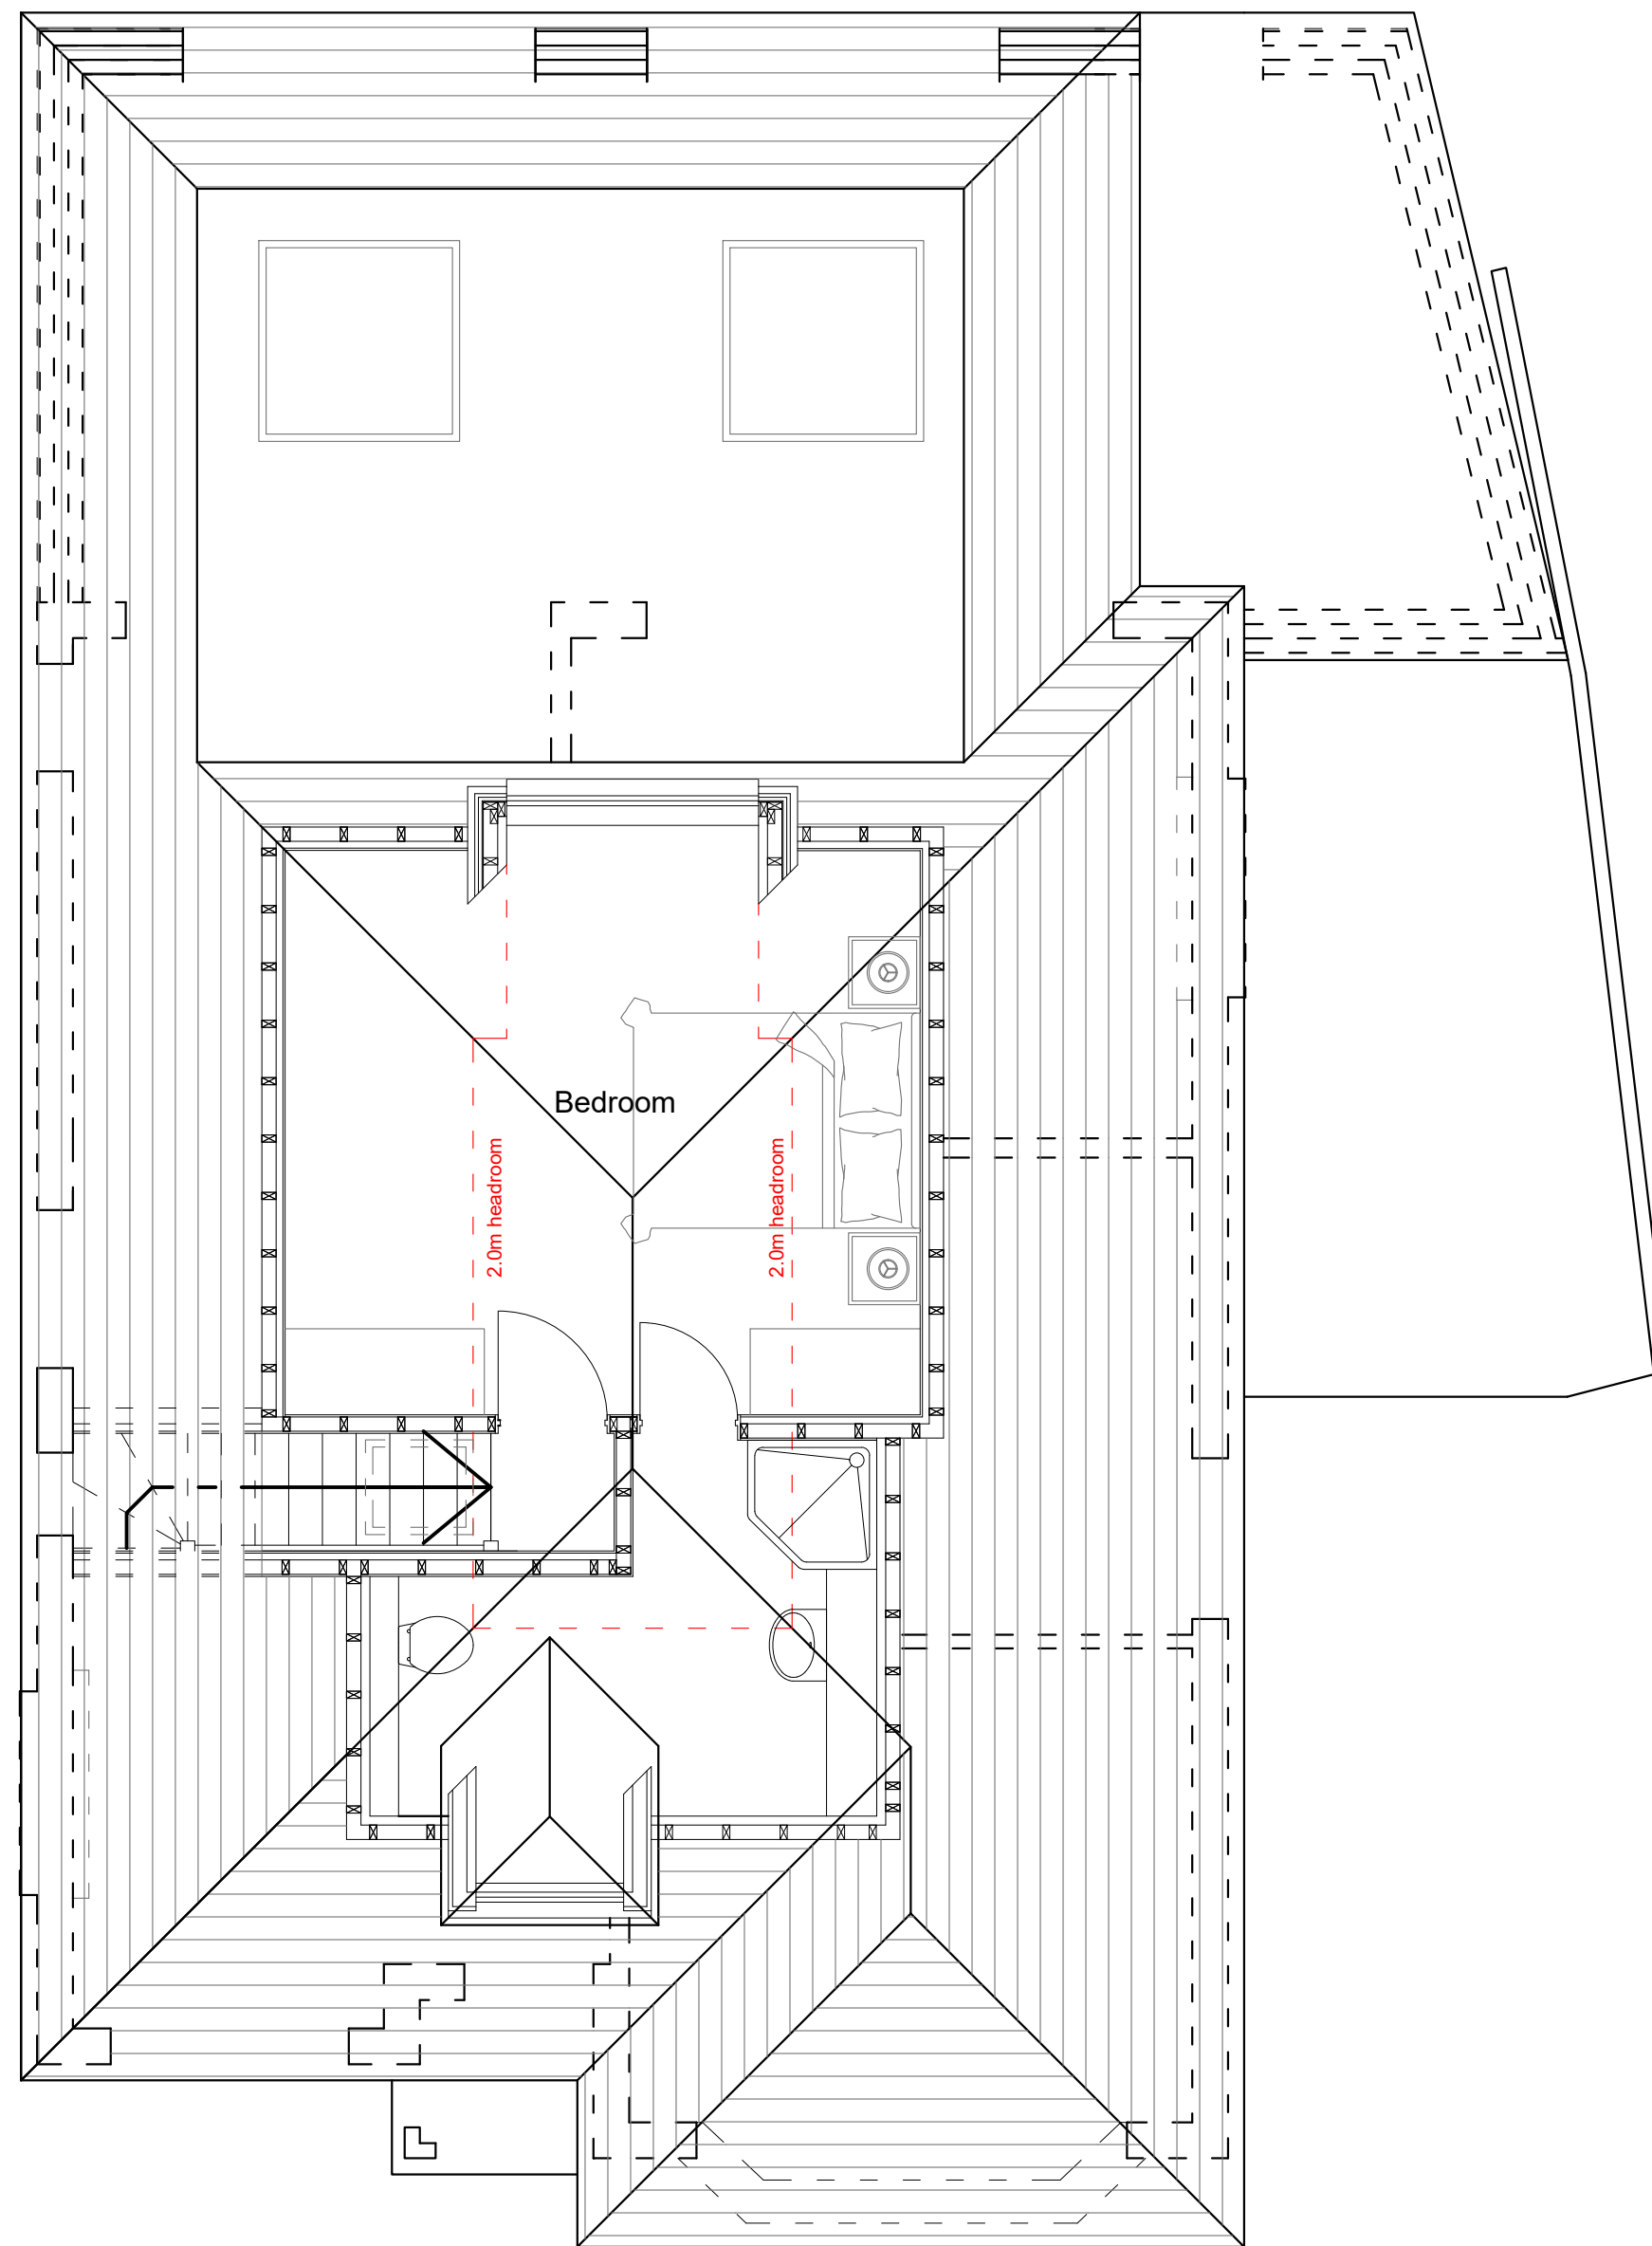

PROPOSED FIRST FLOOR PLAN

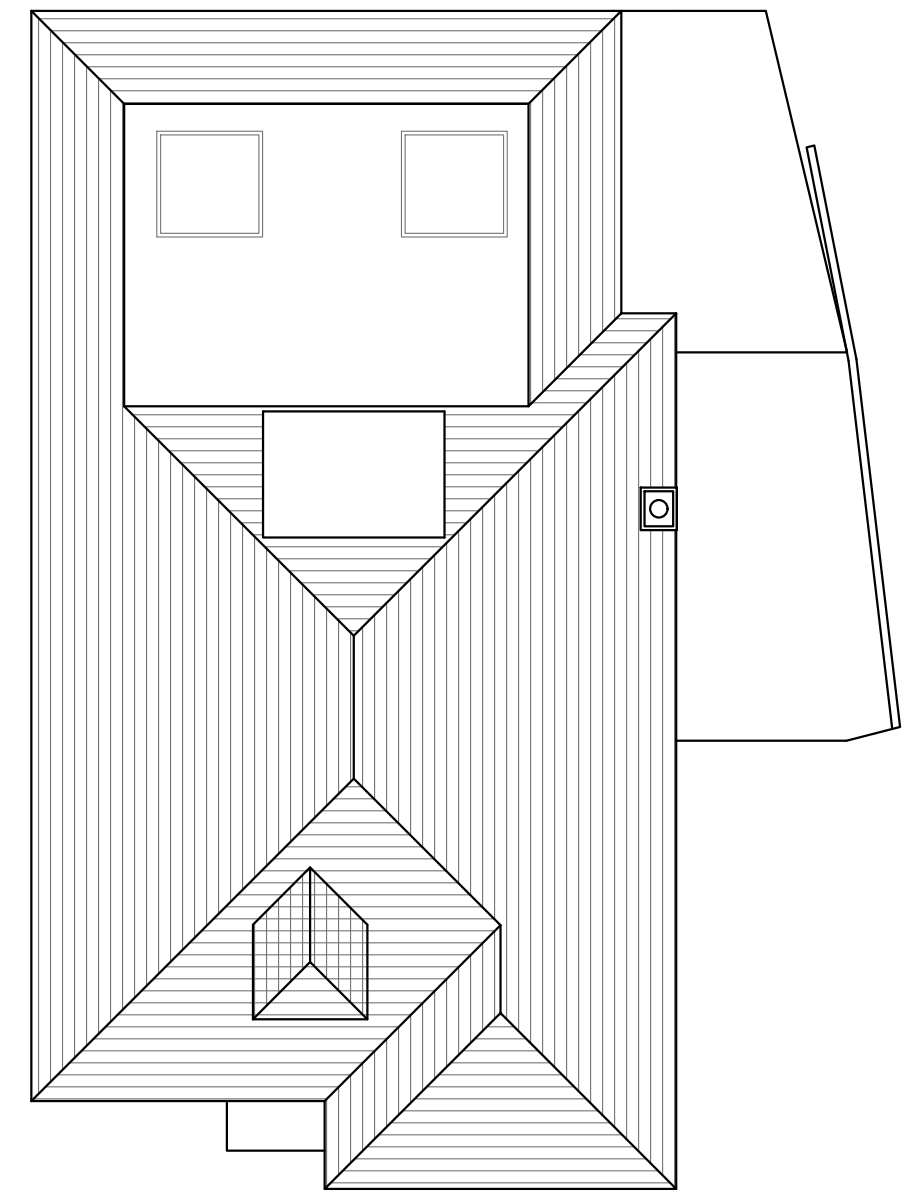

PROPOSED ROOF PLAN

0 5
SCALE BAR 1:50

0 5 10
SCALE BAR 1:100

T R Harris Design & Surveying Services
559 Rayners lane, Pinner, Middlesex HA5 5HP
www.trharrisdesign.co.uk Tel: 020 8868 5048

PROJECT

5 The Glen
Eastcote
Pinner
HA5 2RX

TITLE

Propoded Plans & Elevations

SCALE	1:50 & 1:100 @ A1	DRAWING NO.	25/5TG/02
DATE	May 2025		