




Proposed Front Elevation
Scale: 1:100

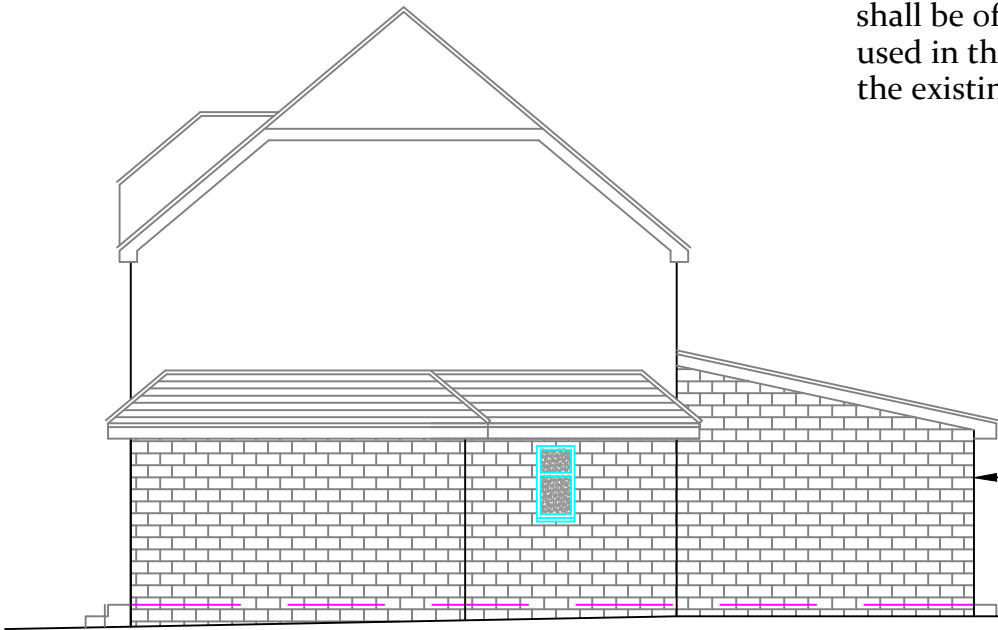

Proposed Side Elevation
Scale: 1:100


Rear Extension
to match with
neighbour
extension




Proposed Rear Elevation
Scale: 1:100





Existing Front Elevation
Scale: 1:100

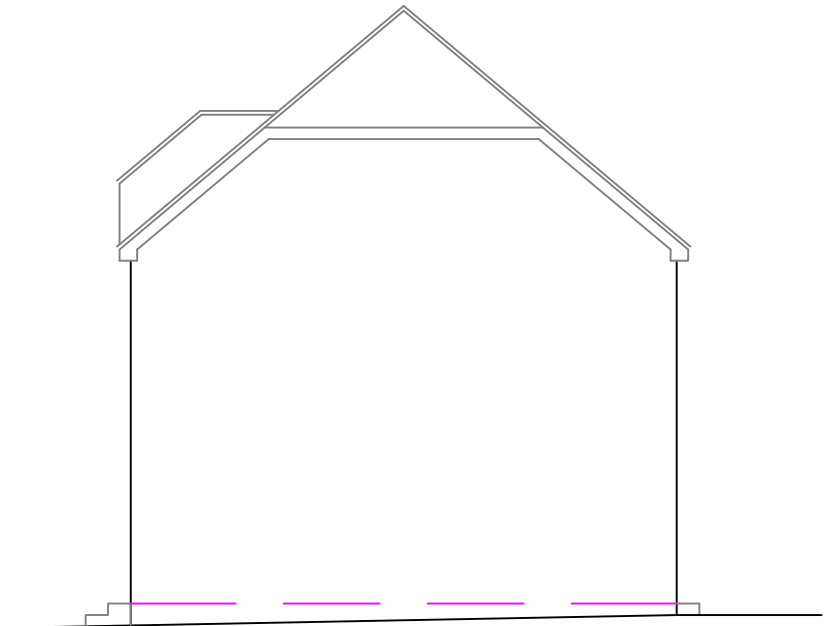

Existing Side Elevation
Scale: 1:100

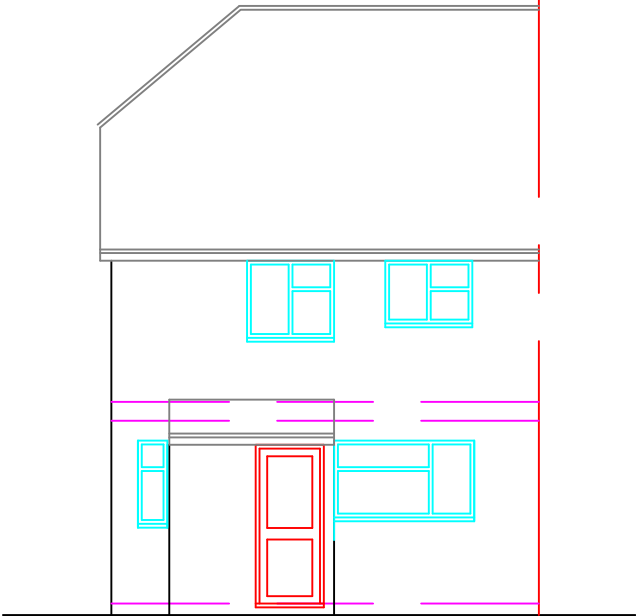

Existing Rear Elevation
Scale: 1:100

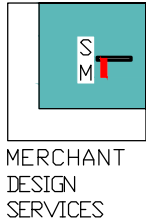 

Dimensions to be verified on site
DO NOT SCALE FROM THIS DRAWING.
Any areas indicated on this drawing are for guidance only.
No responsibility is taken for their accuracy.

This drawing is the property of **SADIQ MERCHANT**
Copyright is reserved by them and the drawing is issued on the
condition that it is not copied, reproduced, retained or disclosed
to any unauthorised person, either wholly or in part without the
consent in writing of **SADIQ MERCHANT**

34 Channel Close, Hounslow, Middx, Tw5 0PJ Tel: 07715655809

Site Address:

120 Haig Road
Uxbridge
UB8 3EG

Client Detail:

120 Haig Road
Uxbridge
UB8 3EG

Title:

Existing and Proposed Elevations

Scale:

1:100

Paper Size: A3

Drawn By: NM

Checked By: SM

Date: 01/2026

Drawing No. PL1/SM/120 - 02

Revisions:

Rev	Revision	Date