


Existing Ground Floor Plan

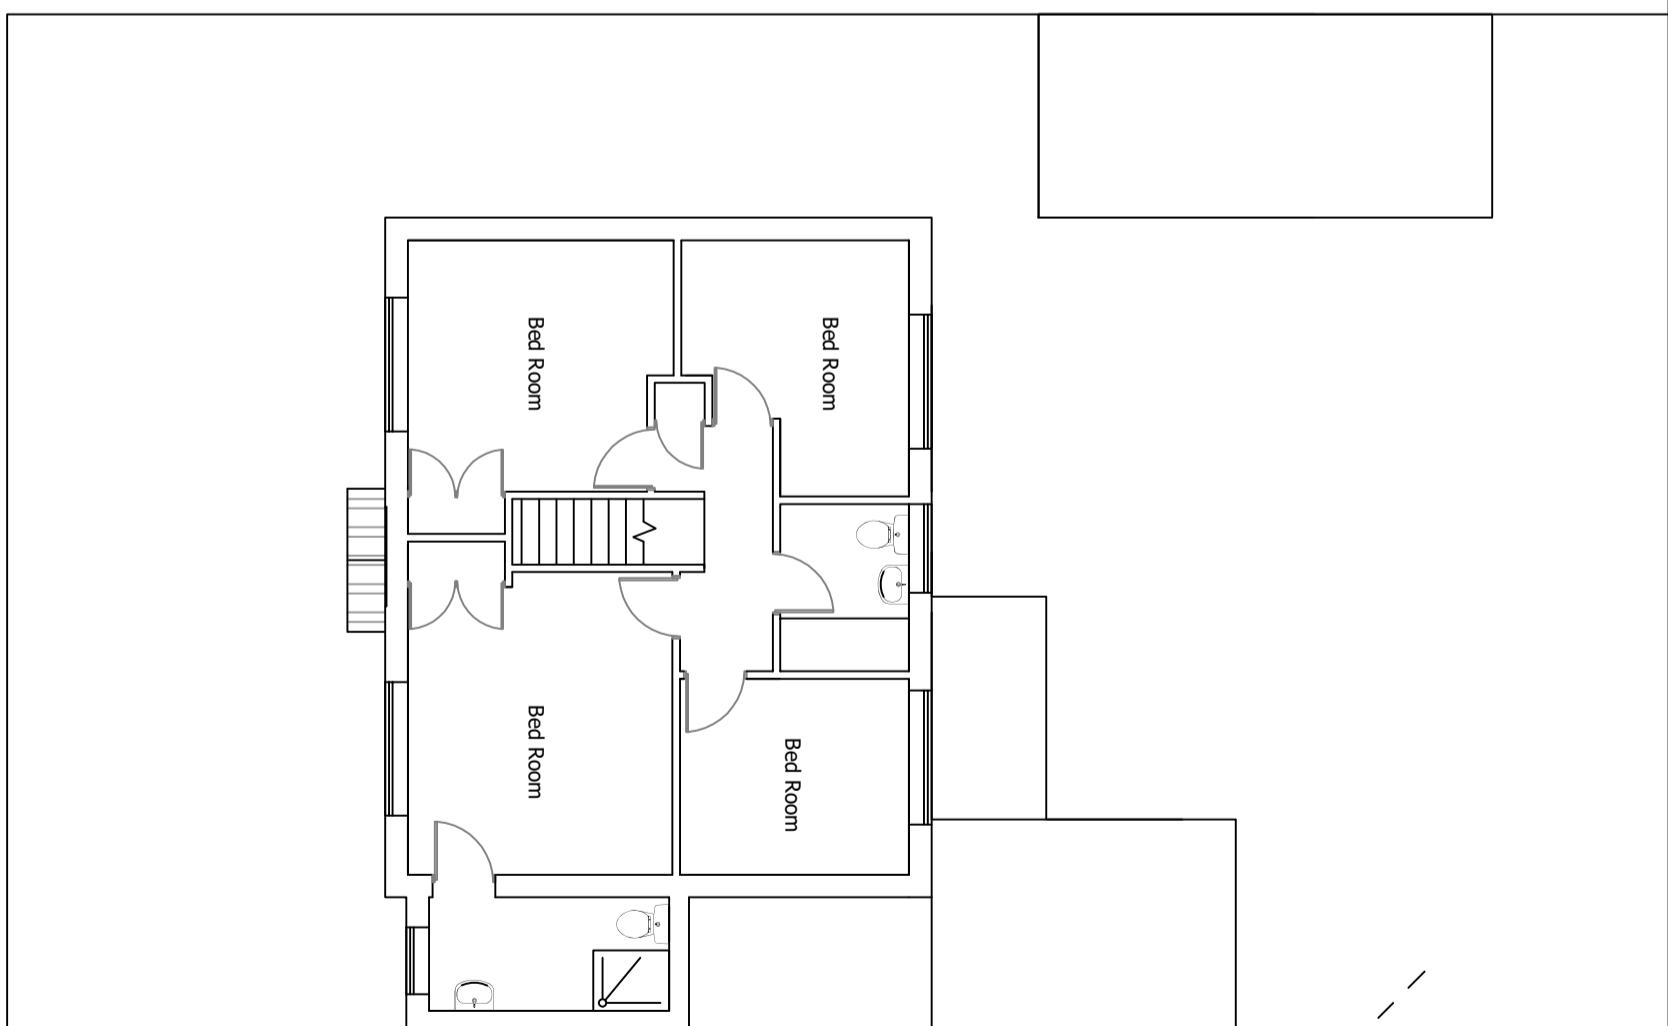

Existing First Floor Plan

Drawing: Existing Floor Plans

Scale: 1:100 (A3)

Client: Mr Om Singh

Site: 37 Cygnet Close, Northwood, HA6 2TA

Page 2 of 8 Rev 1

Feb 2023

0 1 2 3 4 5 m

SCALE 1:100