


Proposed Ground Floor Plan

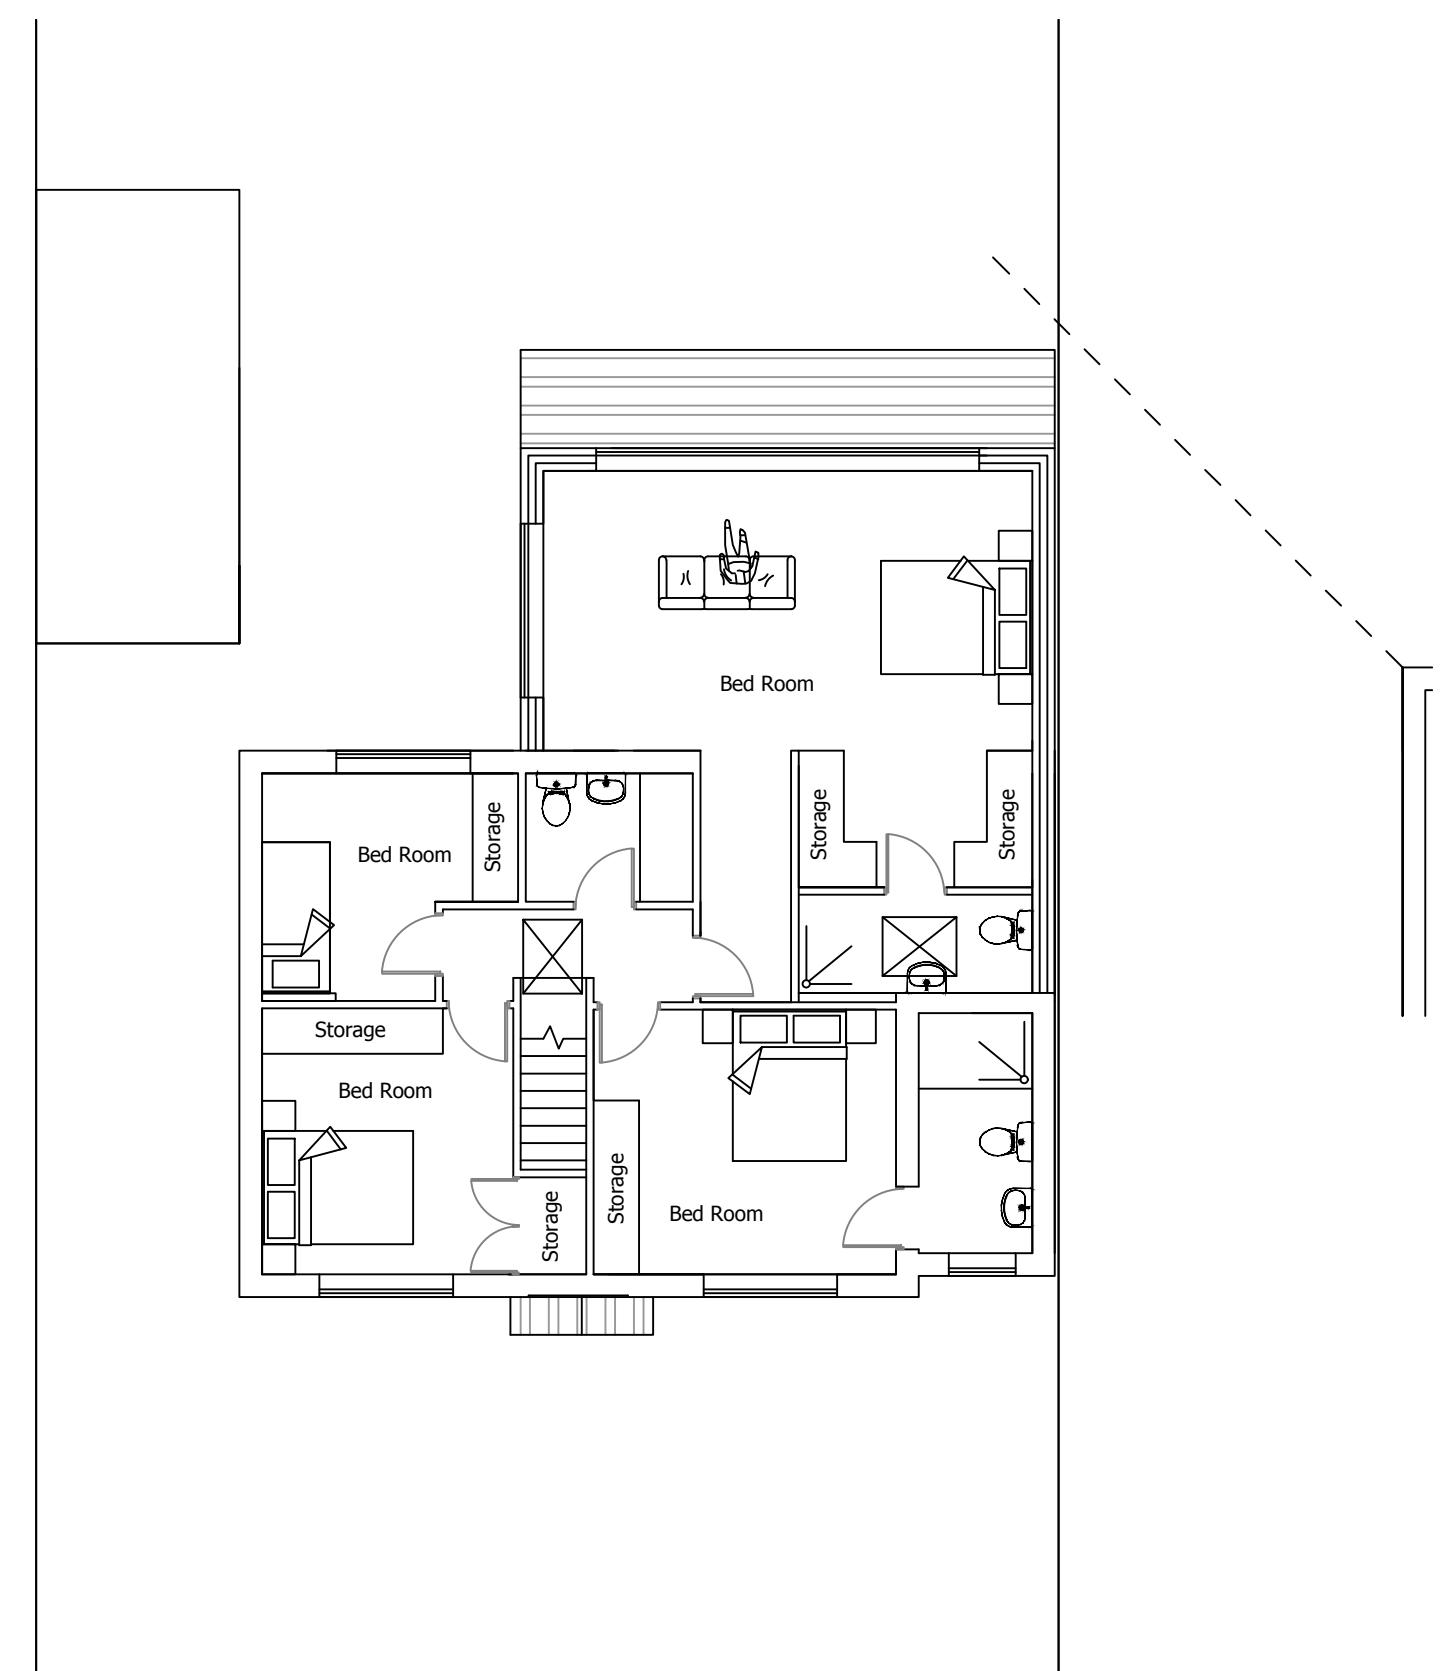

Proposed First Floor Plan

Drawing: Proposed Floor Plans

Scale: 1:100 (A3)

Client: Mr Om Singh

Site: 37 Cygnet Close, Northwood, HA6 2TA

Page 3 of 8 Rev 1

Feb 2023

