


Proposed Ground Floor Plan

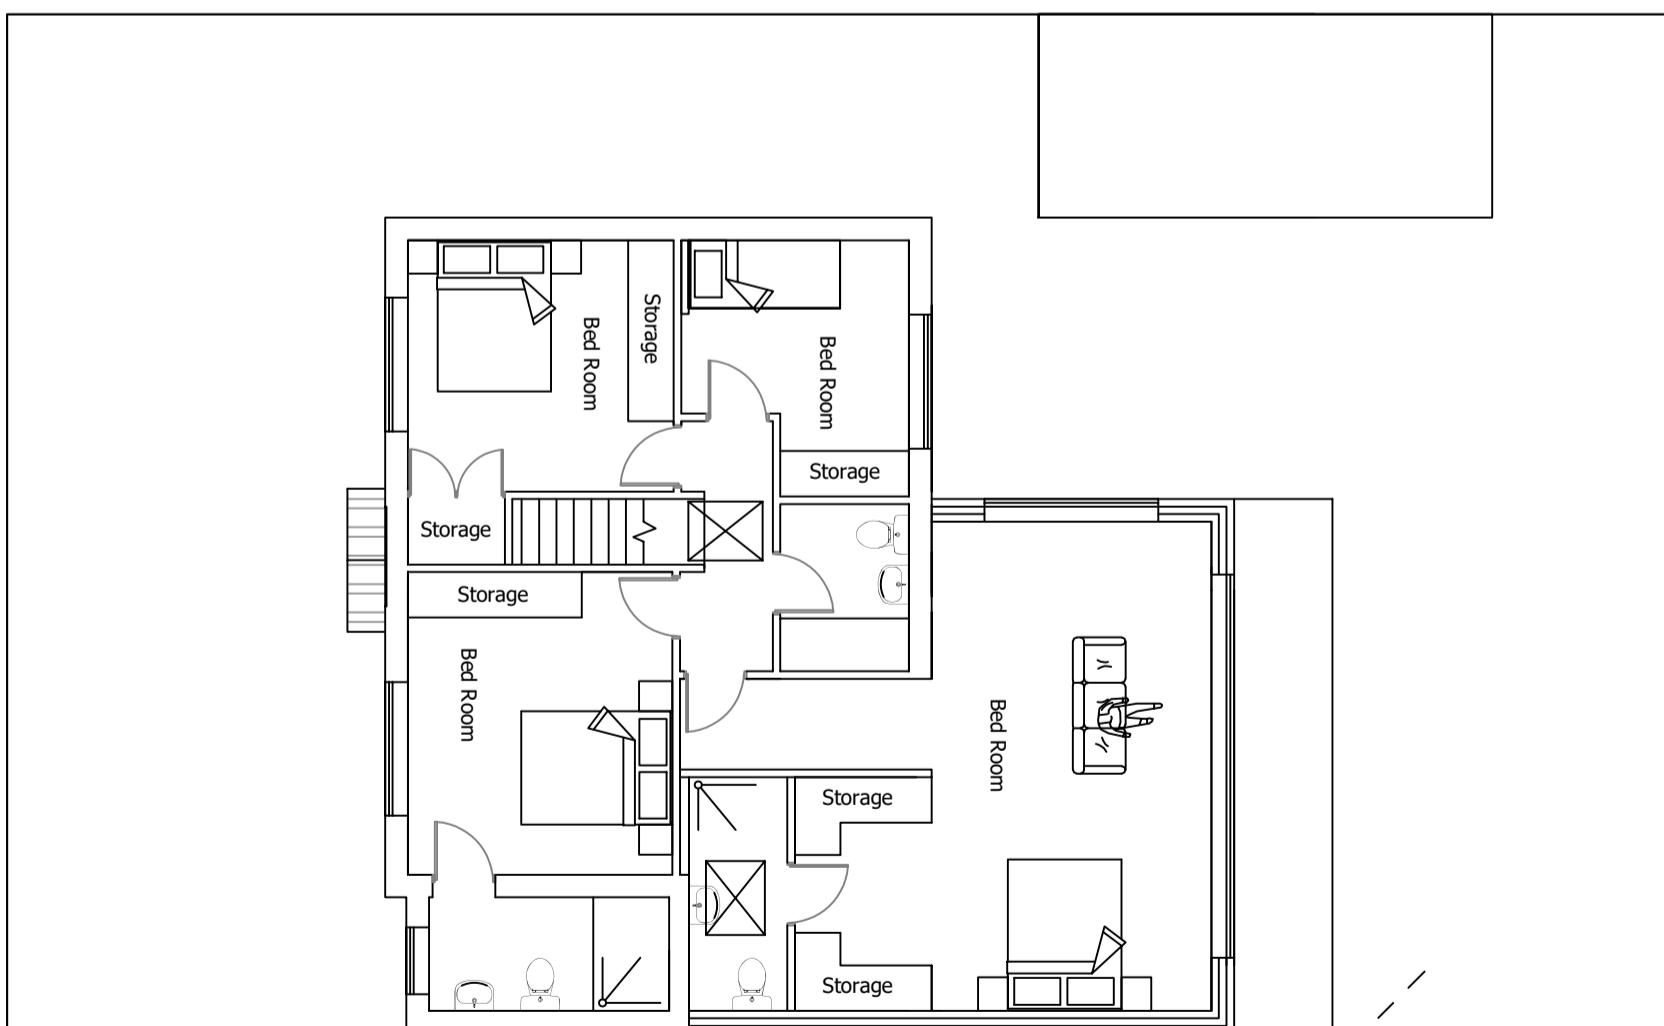

Drawing: Proposed Floor Plans

Scale: 1:100 (A3)

Client: Mr Om Singh

Site: 37 Cygnet Close, Northwood, HA6 2TA

Page 3 of 8 Rev 2

Feb 2023

0 1 2 3 4 5 m  
SCALE 1:100