



Existing Roof Plan

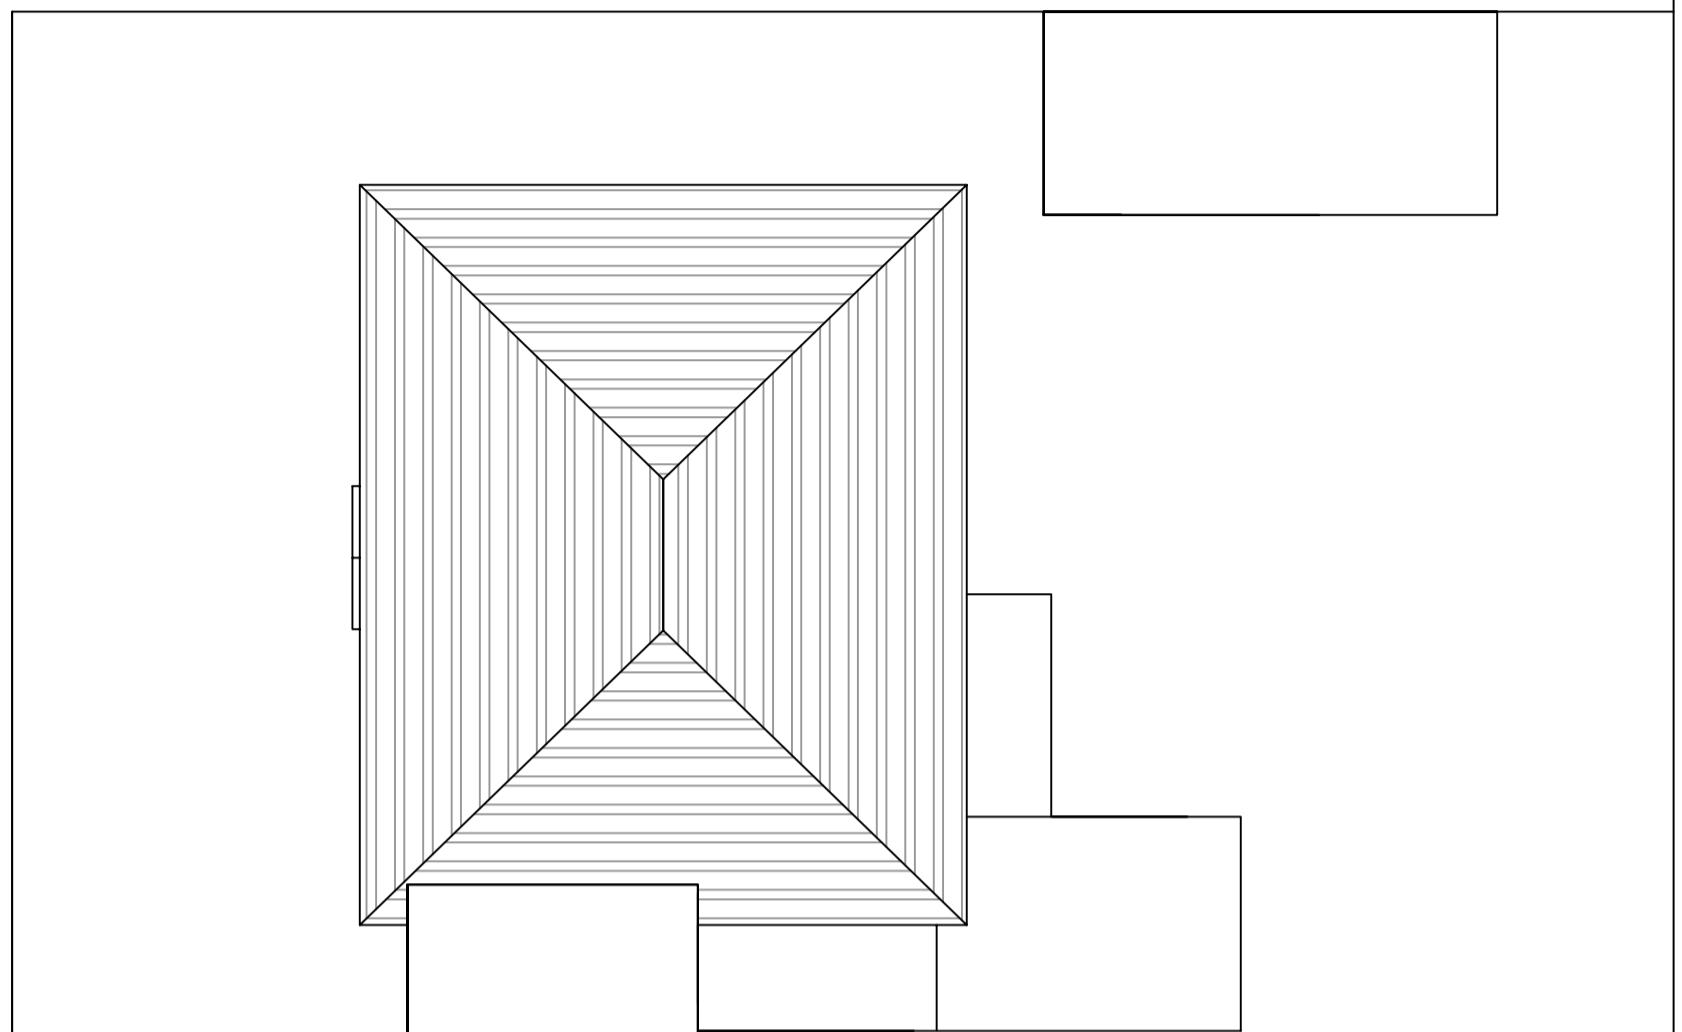

Proposed Roof Plan

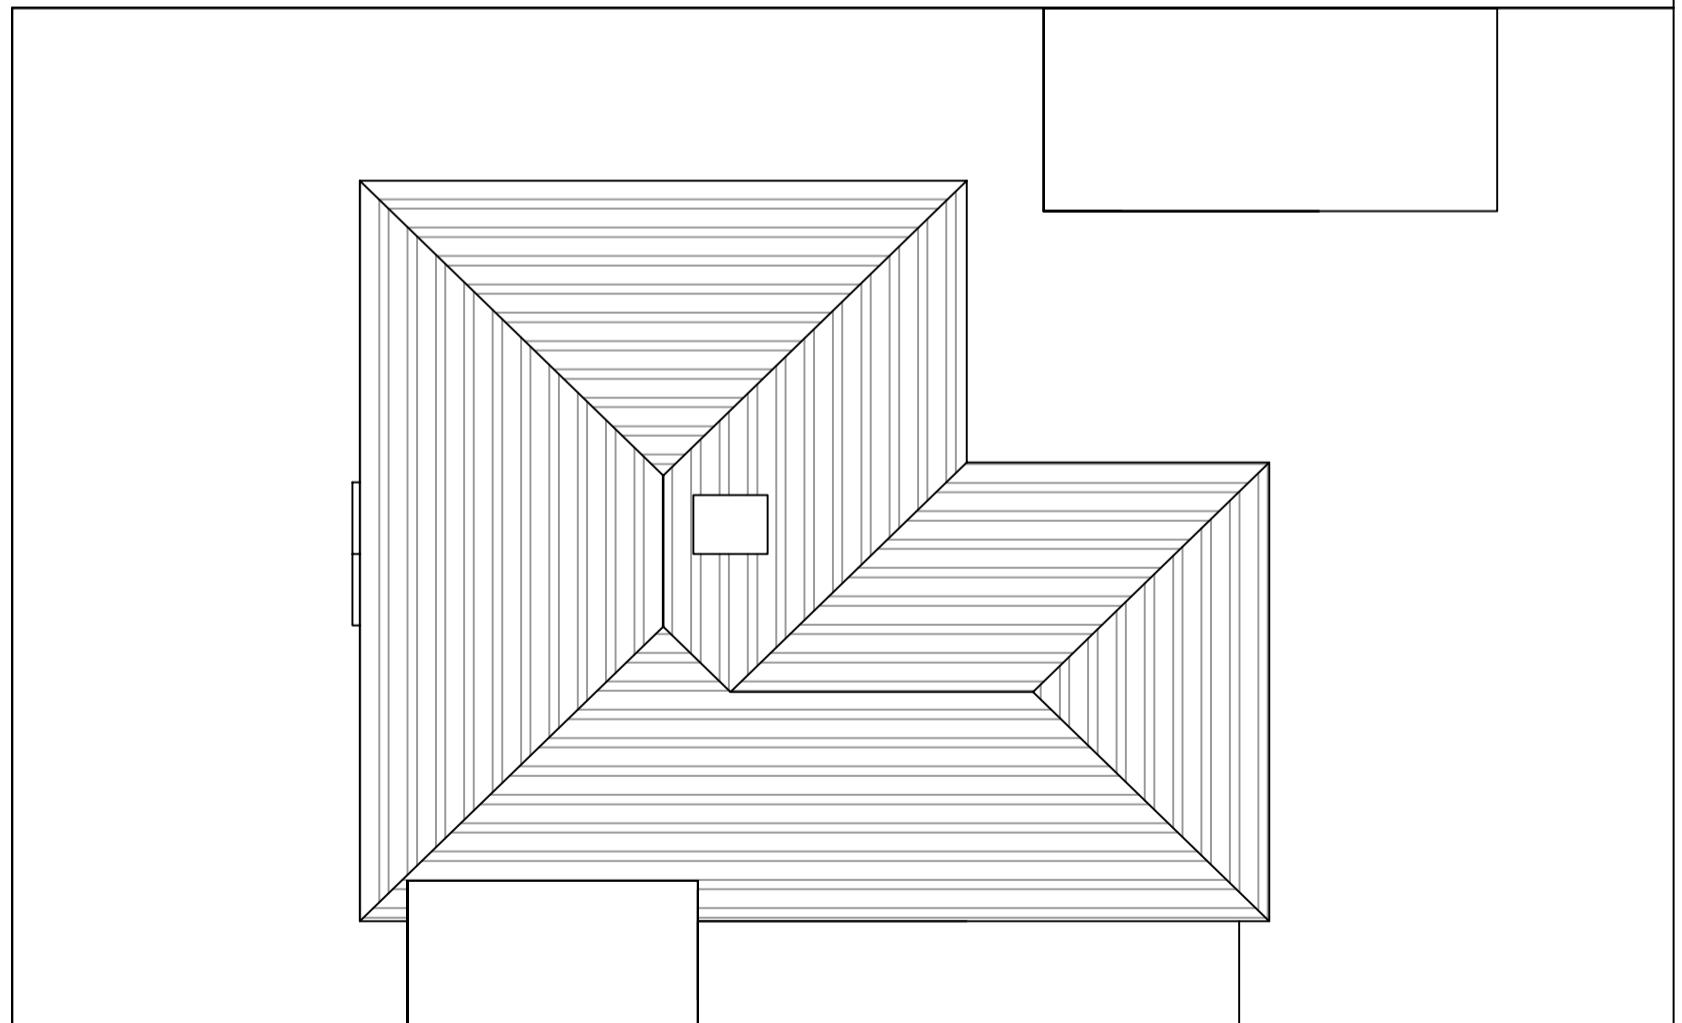

Drawing: Roof Plans

Scale: 1:100 (A3)

Client: Mr Om Singh

Site: 37 Cygnet Close, Northwood, HA6 2TA

Page 4 of 8 Rev 4

Mar 2023

0
1
2
3
4
5 m

SCALE 1:100