




Proposed Side Elevation

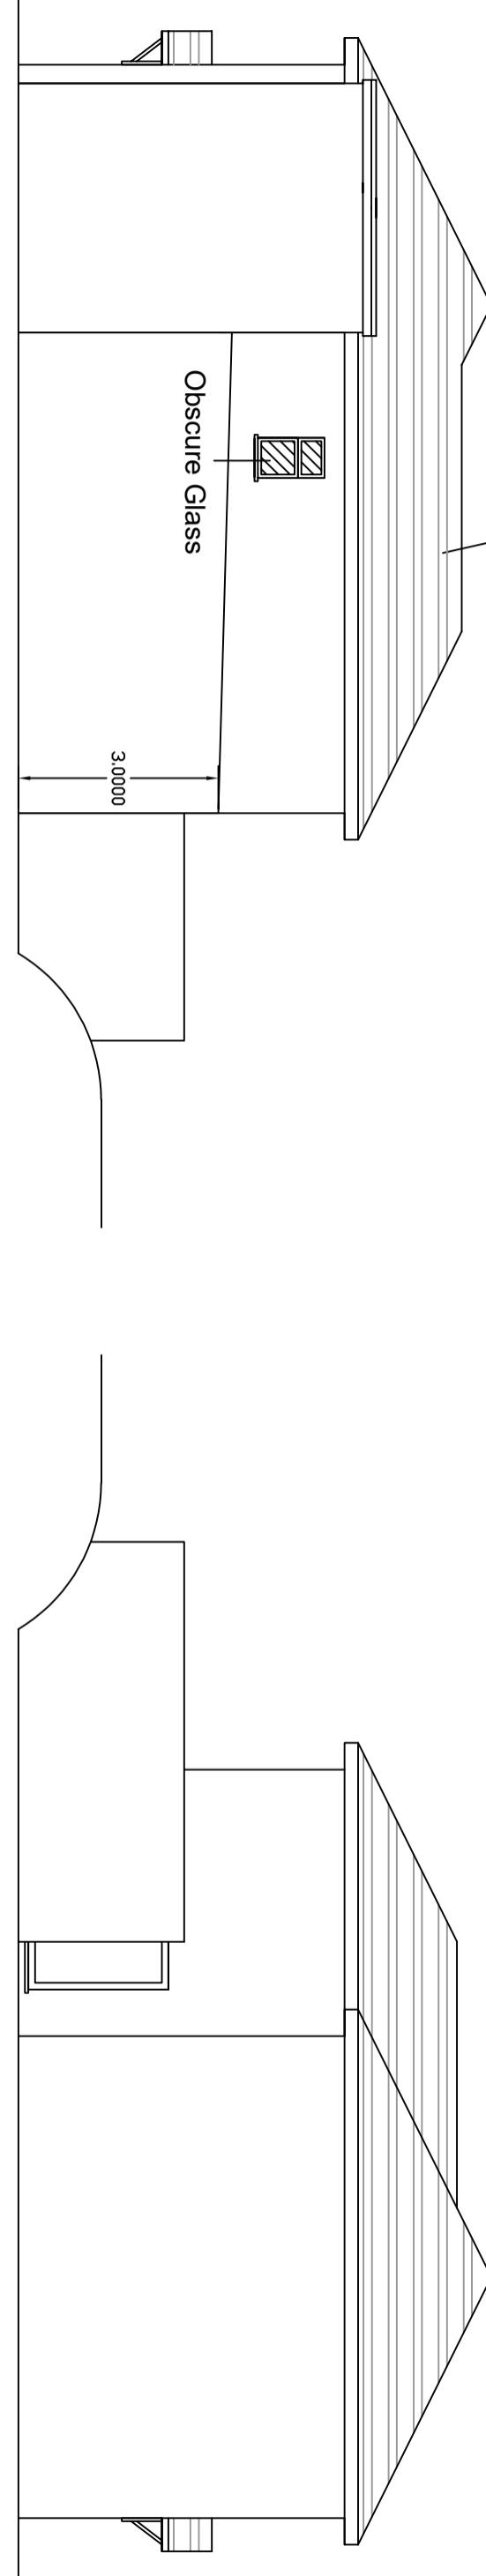

Proposed Front Elevation

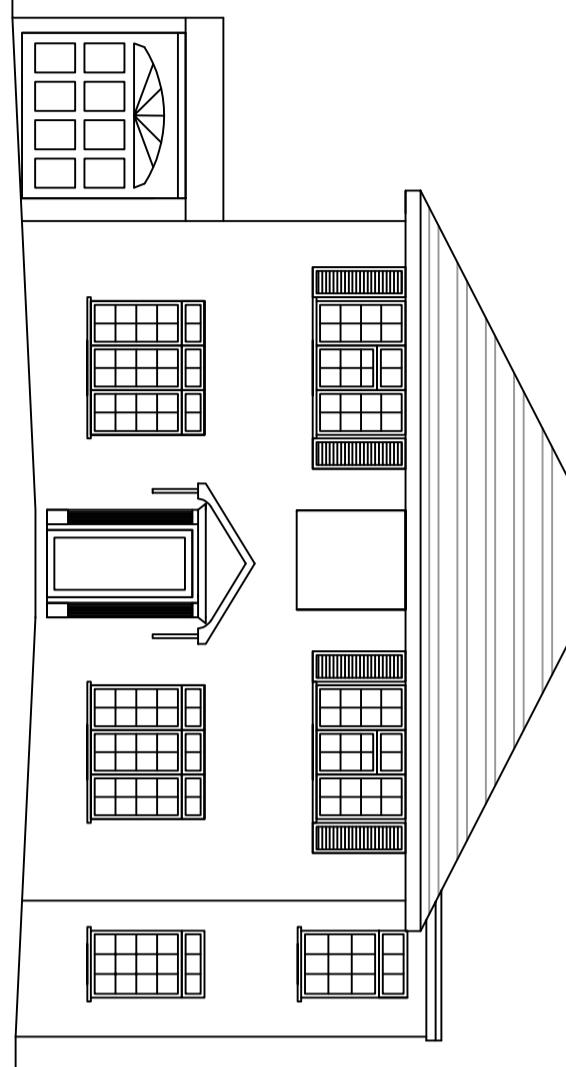

Proposed Rear Elevation

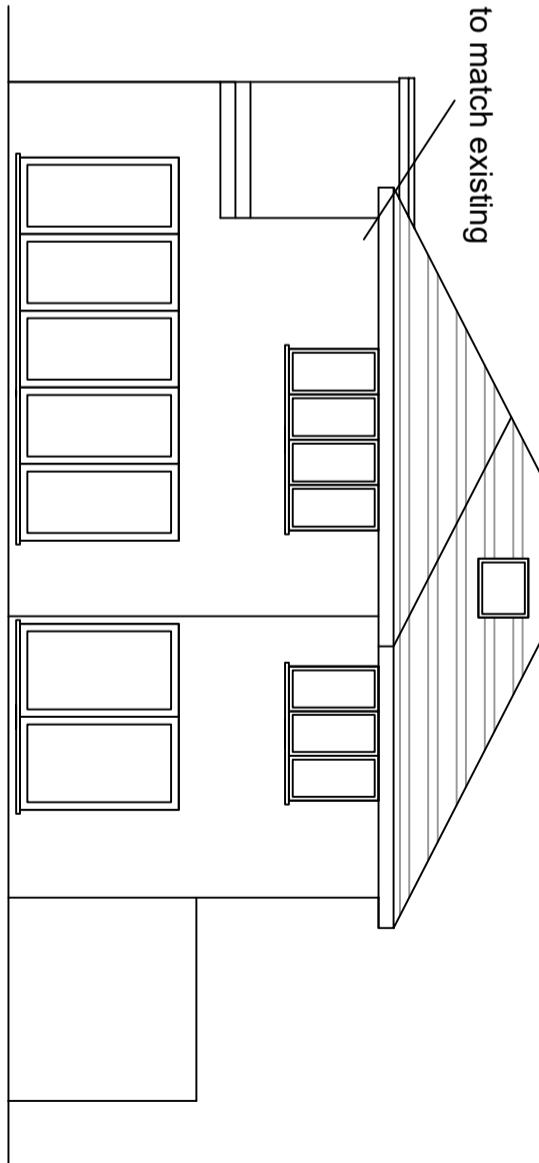

Proposed Side Elevation



Drawing: Proposed Elevations

Scale: 1:100 (A3)

Client: Mr Om Singh

Site: 37 Cygnet Close, Northwood, HA6 2TA

Page 6 of 8 Rev 4

Mar 2023