



This drawing is to be read in conjunction with all relevant specifications, scope and drawings issued. For discrepancies or omissions contact BakerLile prior to work commencing. The contractor is to check and verify all building and site dimensions and levels before work commences.

#### Drawing Key

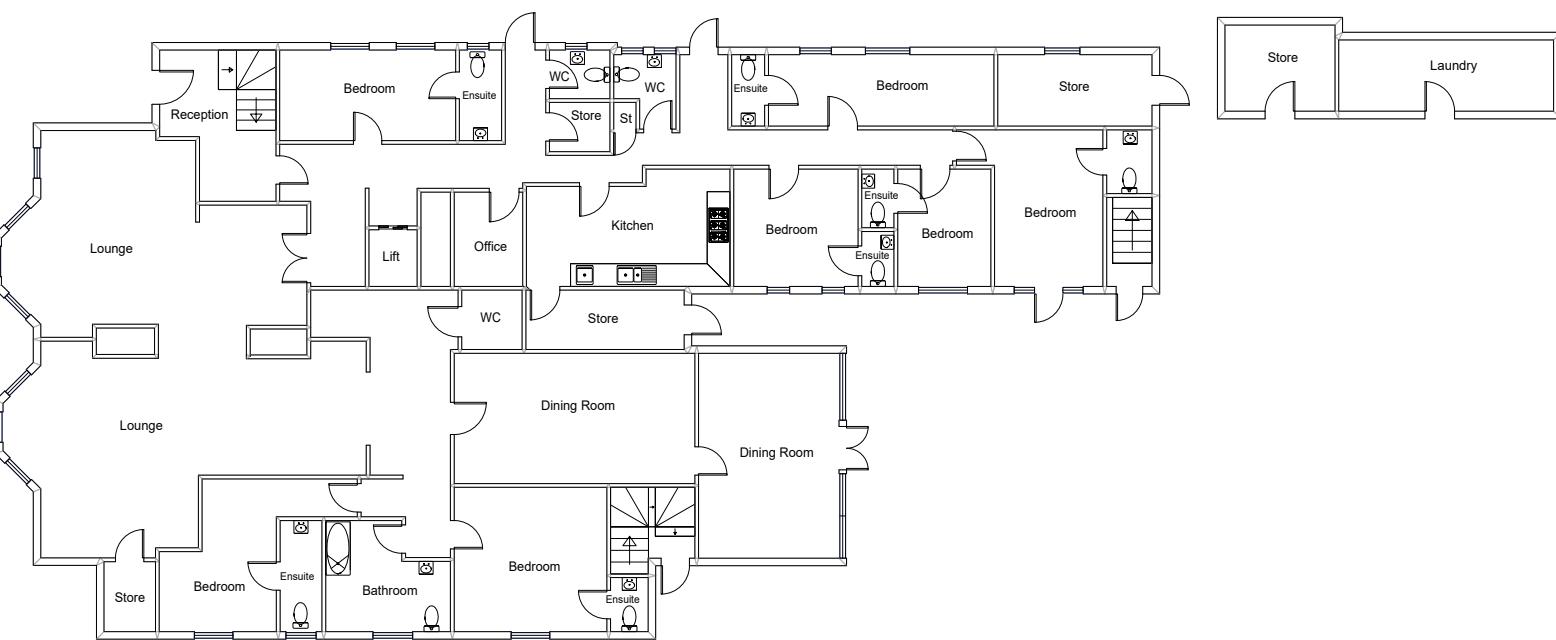

Ground Floor

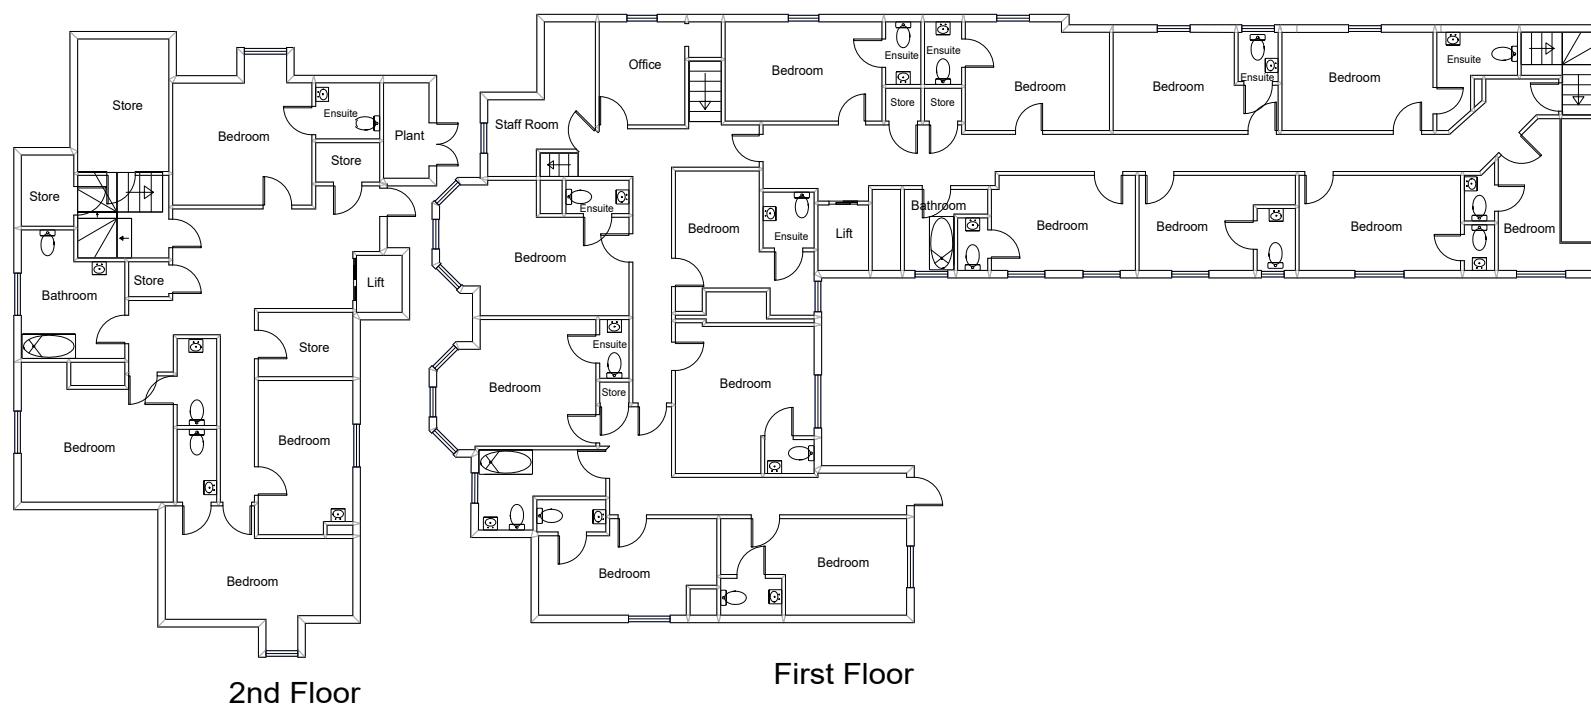

2nd Floor

First Floor

0 5 10  
SCALE 1:200 - METRES

**BakerLile**

Tel: 01604 676005  
Info@bakerlile.com  
www.bakerlile.com



#### Project

Aronmore Care Home Floor Plan

#### Address

Aronmore Care Home  
64-66 Hallowell Road  
Northwood  
HA6 1DS

**Drawing No:** 25MK170

**Drawing Title:** Floor Plan

**Drawing Date:** 31-07-2025

**Drawing Size:** 1:200@A3 **Issue** 1