


0 2m 4m 10m 20m 40m
SCALE BAR 1:200

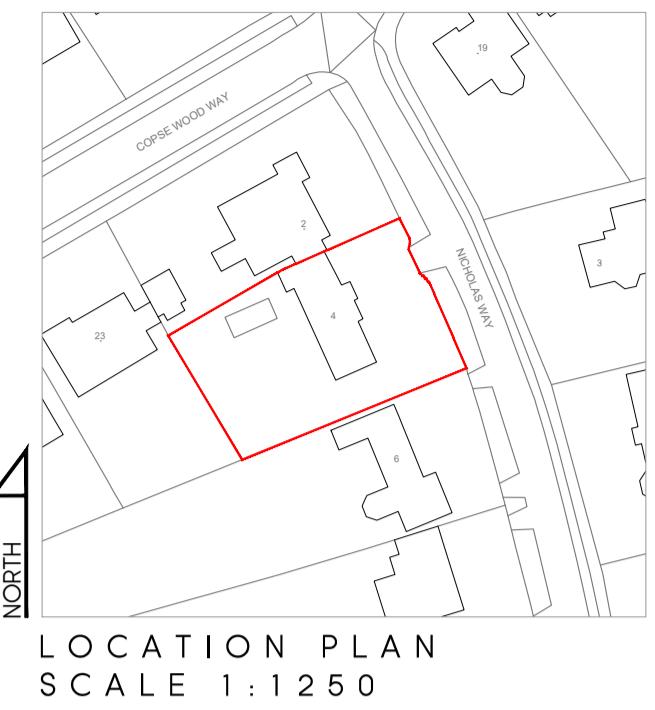

| | | | |
|--------|----------|----------------------------------|-------|
| B | 10.05.22 | AMENDED TO SUIT PRE-APP COMMENTS | BR |
| A | 17.03.22 | AMENDED TO SUIT PRE-APP COMMENTS | BR |
| Rev | Date | Description | Init. |
| Client | | | |

MR SRITHARAN

Project Title
PROPOSED EXTENSION AND ALTERATIONS

4 NICHOLAS WAY, NORTHWOOD, HA6 2TS
Drawing Title

EXISTING & PROPOSED SITE PLAN

| | | |
|---------------------|------------------------|-------------------|
| Cad File P001 | Sheet Size A1 | Scale 1:200 |
| Drawn by AG | Drawn Date OCT 2021 | Approved by NJ |
| Project No. 1858 | Drawing No. P201 | Revision B |

**Juttla
Architects**
2-4 High Street, Ruislip,
Middlesex, HA4 7AR
01923 840077 | 01923 840078
info@juttla-architects.com
juttla-architects.com

This drawing is property of Juttla Architects Ltd © and must not be copied or otherwise reproduced. All dimensions must be checked on site before commencing work. No dimensions to be scaled from this drawing. This drawing was produced using AutoCad 2016.

PLANNING ISSUE