




EXISTING SITE PLAN  
Scale 1:200



PROPOSED SITE PLAN  
Scale 1:200

0 2m 4m 10m 20m 40m  
SCALE BAR 1:200

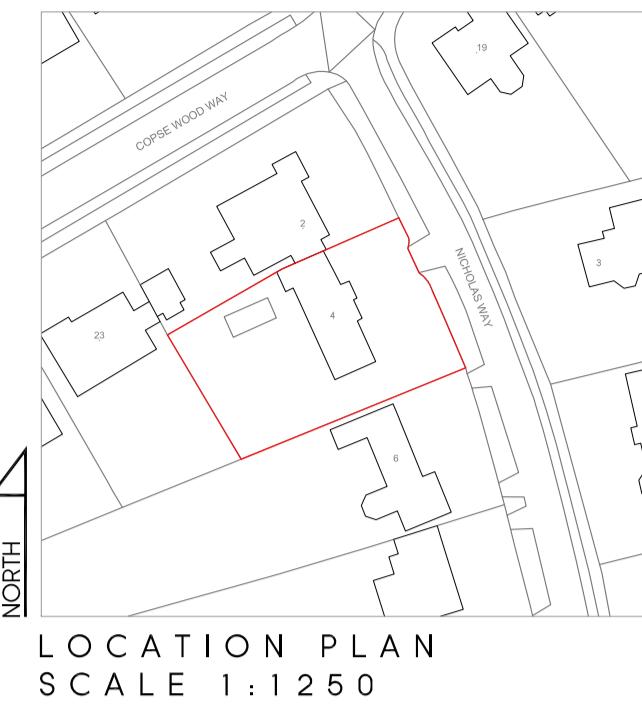

C	05.10.22	AMENDED TO SUIT PLANNERS COMMENTS	BR
B	10.05.22	AMENDED TO SUIT PRE-APP COMMENTS	BR
A	17.03.22	AMENDED TO SUIT PRE-APP COMMENTS	BR
Rev	Date	Description	Init.

Client

MR SRITHARAN

Project Title  
PROPOSED EXTENSION AND ALTERATIONS  
4 NICHOLAS WAY, NORTHWOOD, HA6 2TS  
Drawing Title

EXISTING & PROPOSED SITE PLAN

Code	Sheet Size	Scale
P001	A1	1:200
Drawn by		Drawing Date
AG		Approved by
Project No.		NJ
1858	P201	Revision
		C

**Jutta Architects**  
2-4 High Street, Ruislip,  
Middlesex, HA4 2AR  
01992 840377 | 01992 840076  
info@jutta-architects.com

This drawing is property of Jutta Architects Ltd © and must not be copied or otherwise reproduced. All dimensions must be checked on site before commencing work. No dimensions to be scaled from this drawing. This drawing was produced using AutoCAD 2016.

PLANNING ISSUE